


1. 1" = 20' HORIZ.
 2. 1" = 5' VERT.
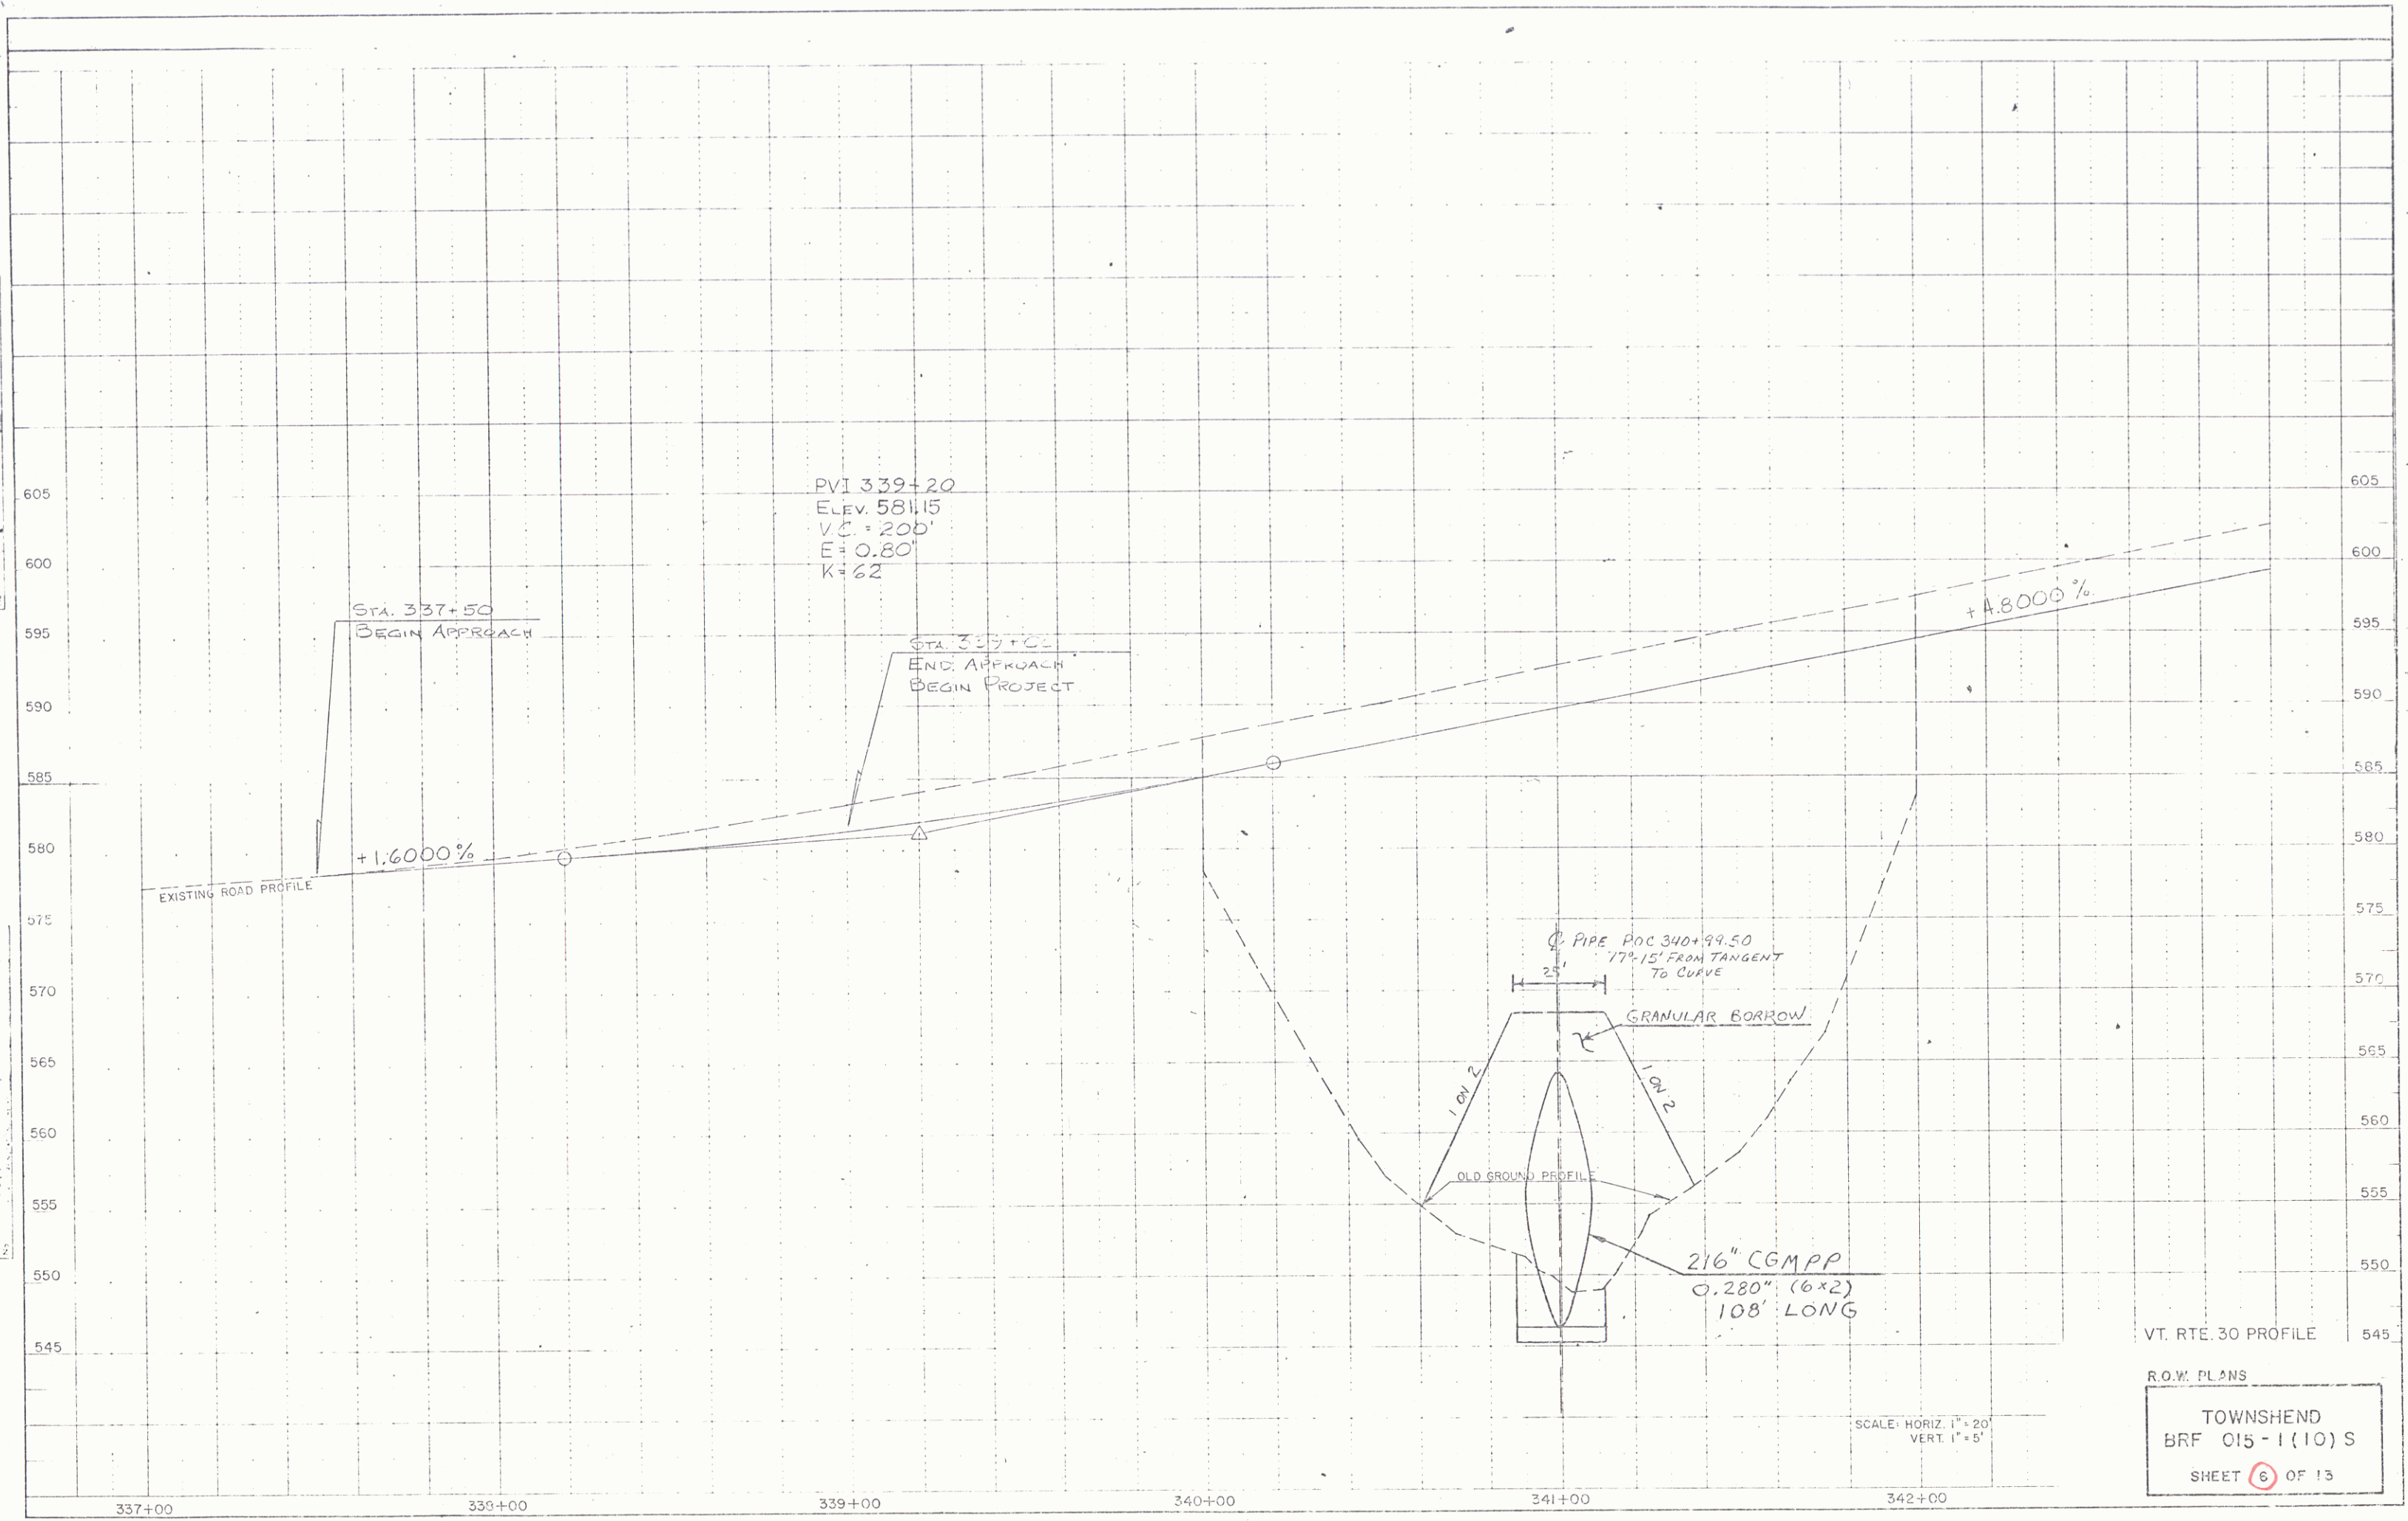

JAN 06 1993

6