
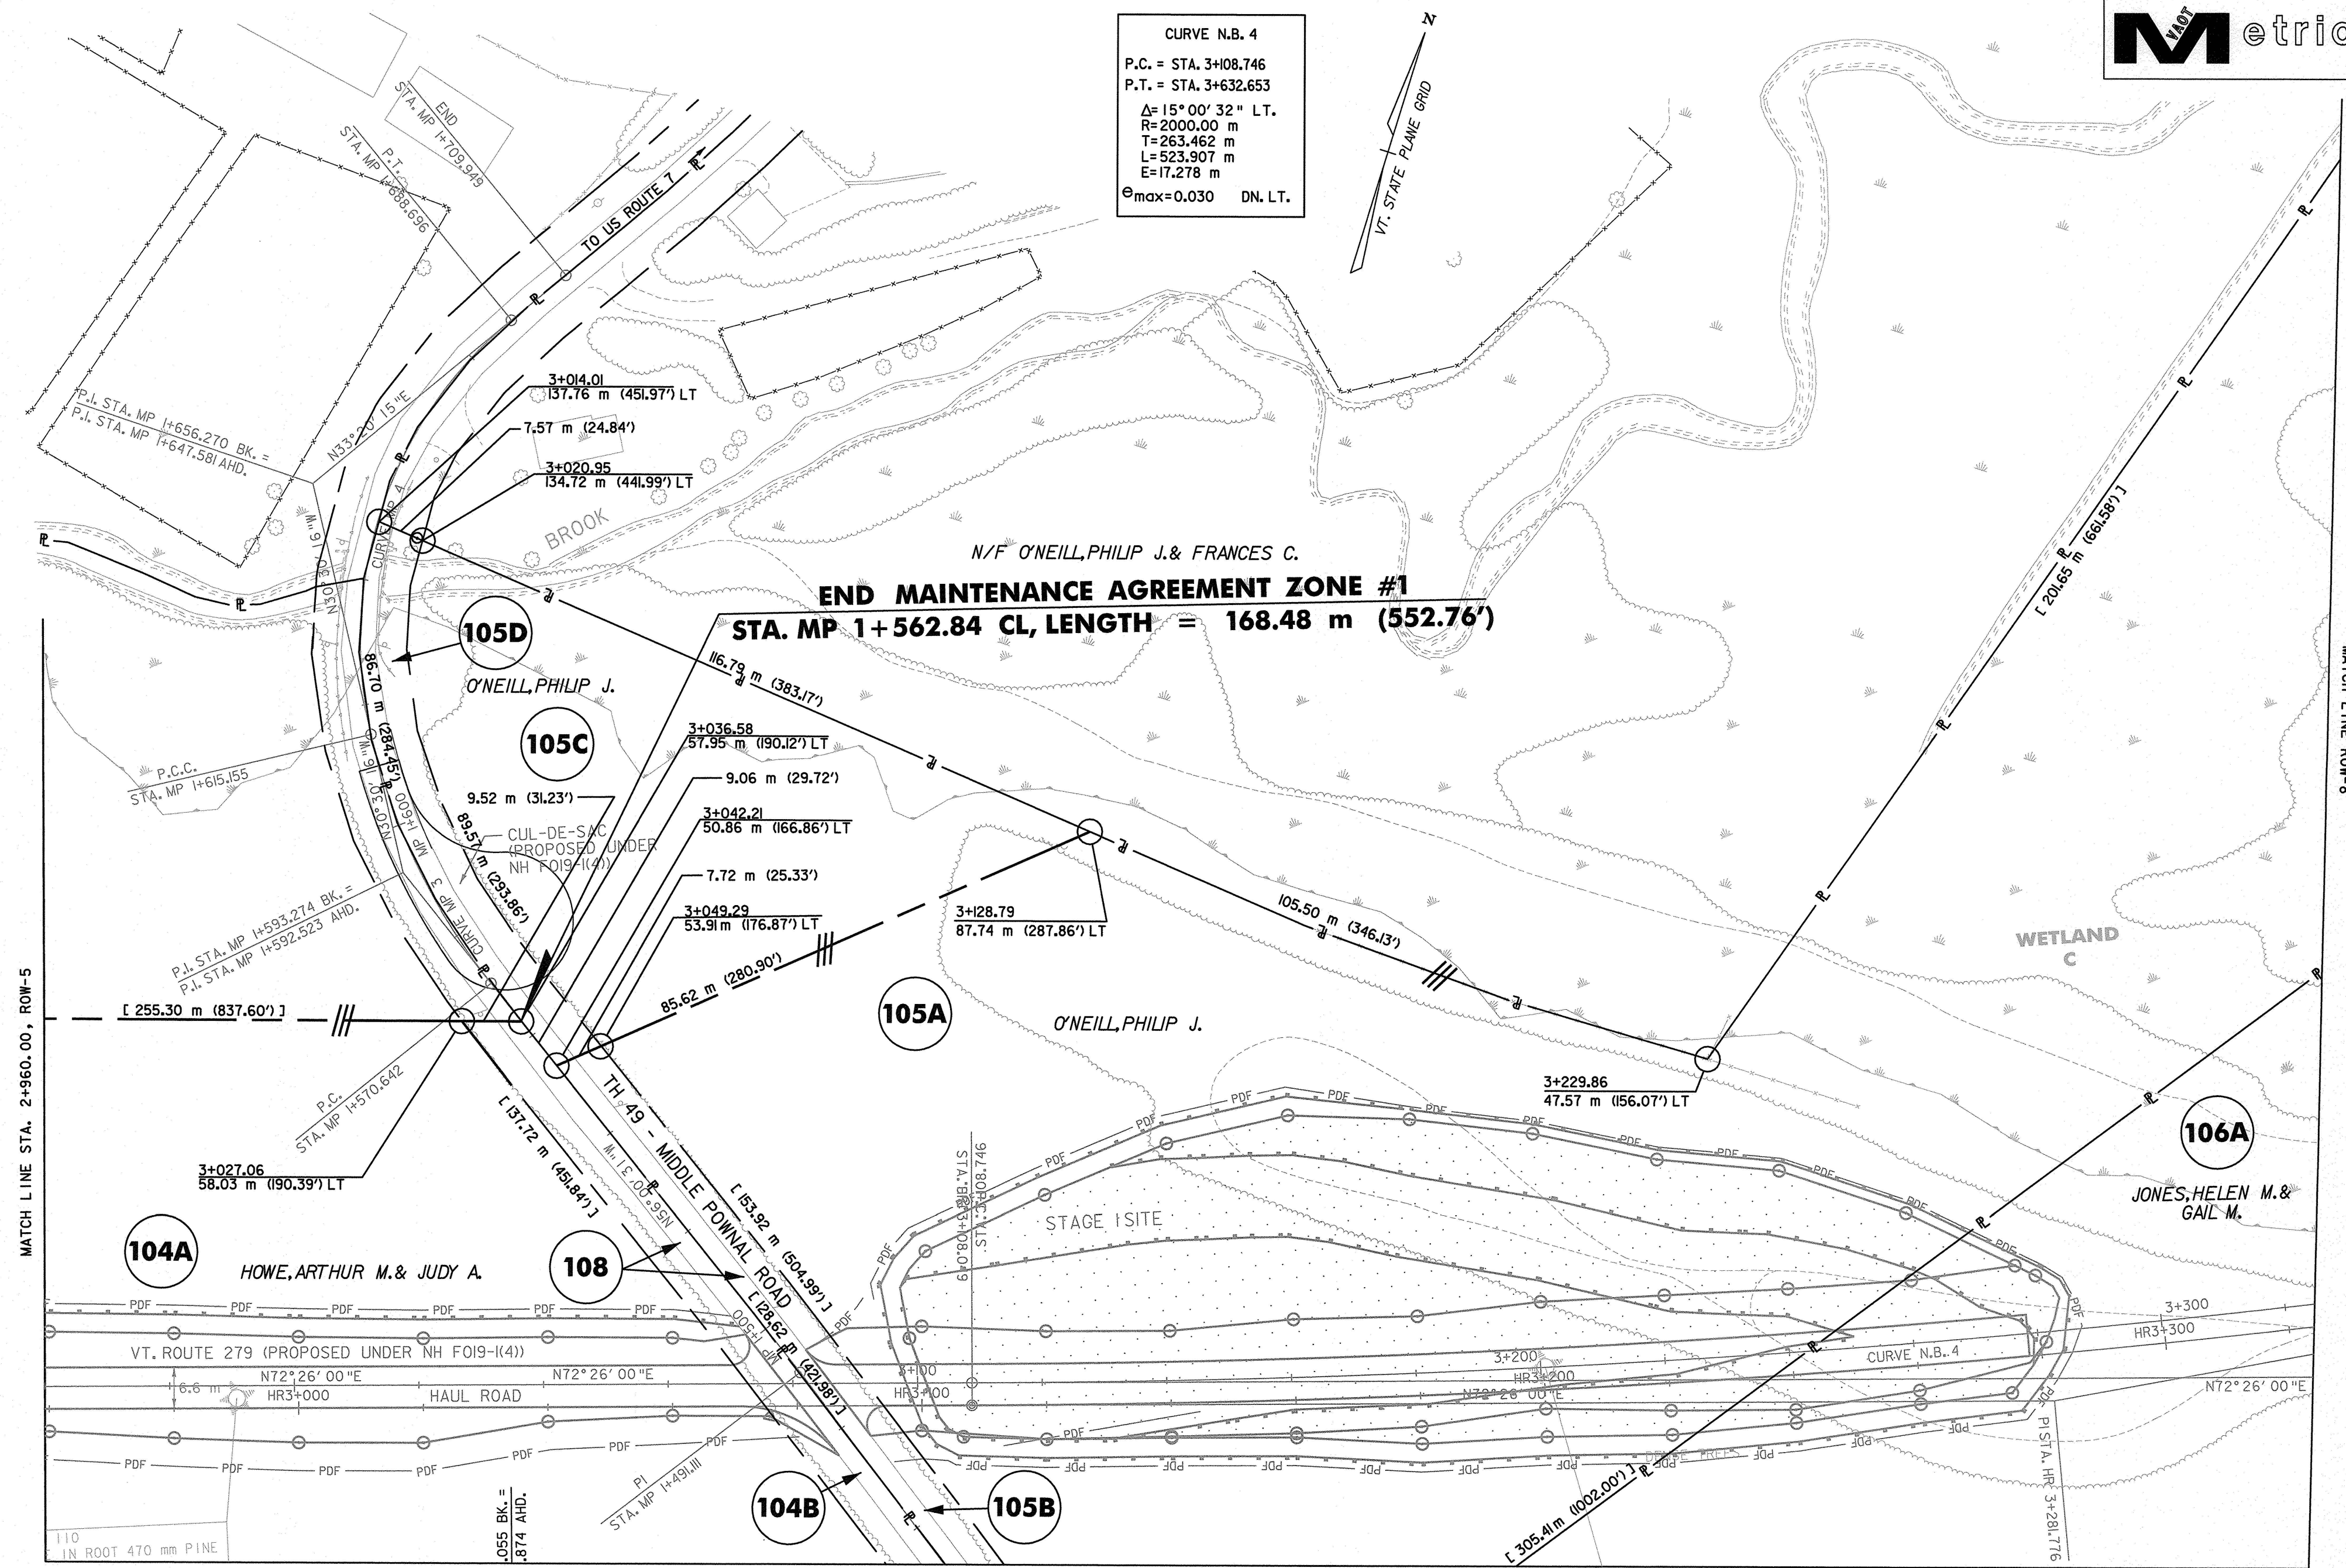


CURVE N.B. 4
P.C. = STA. 3+108.746
P.T. = STA. 3+632.653
 $\Delta = 15^\circ 00' 32''$ LT.
R = 2000.00 m
T = 263.462 m
L = 523.907 m
E = 17.278 m
 $e_{max} = 0.030$ DN. LT.

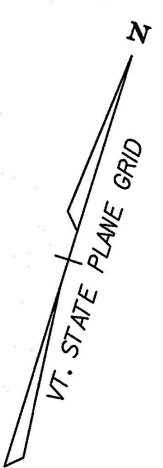

MATCH LINE STA. 2+960.00, ROW-5

MATCH LINE ROW-8

MATCH LINE ROW-6

DATUM
VERTICAL NAVD 88
HORIZONTAL NAD 83 (1992)

LINES SHOWN ON THIS PLAN AS EXISTING
PROPERTY LINES P/L ARE BELIEVED TO
BE ACCURATE BUT SHOULD NOT BE RELIED
UPON FOR PURPOSES UNRELATED TO THE
STATE OF VERMONT'S ACQUISITION OF LAND
AND RIGHTS FOR THIS PROJECT.

THIS SHEET TO BE USED
FOR RIGHT-OF-WAY
INFORMATION ONLY

0 10 20 30
SCALE 1:500
@ FULL SIZE

**R.O.W.
PLAN
ROW-7**

PROJECT NAME: BENNINGTON BYPASS	PROJECT NUMBER: NH FO19-I(4)
DESIGN FILE NAME: c:\dh\bennington\row	PLOT DATE: 2-03-06
PROJECT LEADER: JDP	DRAWN BY: MBB
	CHECKED BY: GAK
	SHEET: 11 OF 13