

- INDEX OF ROW SHEETS
- 1 TITLE SHEET
 - 2-3 TYPICAL SECTIONS
 - 4-9A PROFILE SHEETS
 - 9B ALPHABET SHEET
 - 10-19 DETAIL SHEETS
 - 20-24 LAYOUTS
 - 25-28 DRAINAGE SHEETS

RIGHT-OF-WAY DIVISION
TOWN FILE

PERPETUAL
Town of NEWFANE
(To Be Returned To R.O.W. Division)


R.O.W. PLANS Vt. Rte 30

STATE OF VERMONT
AGENCY OF TRANSPORTATION



PROPOSED IMPROVEMENT
TOWN OF NEWFANE
COUNTY OF WINDHAM
VT. ROUTE 30 (F.A.P.)

BEGINNING AT A POINT 0.458 MILES NORTHERLY OF THE DUMMERSTON-NEWFANE TOWN LINE AND EXTENDING NORTHERLY 1.074 MILES.
LENGTH OF ROADWAY: 5667.85 FT. = 1.074 MILE
LENGTH OF PROJECT: 5667.85 FT. = 1.074 MILE
LENGTH OF ROW PROJECT: 5626.57 FT. = 1.066 MILE
THIS PROJECT CONSISTS OF RECONSTRUCTING A PORTION OF VERMONT ROUTE 30 ON RELOCATION WITH IMPROVED GRADING AND DRAINAGE.

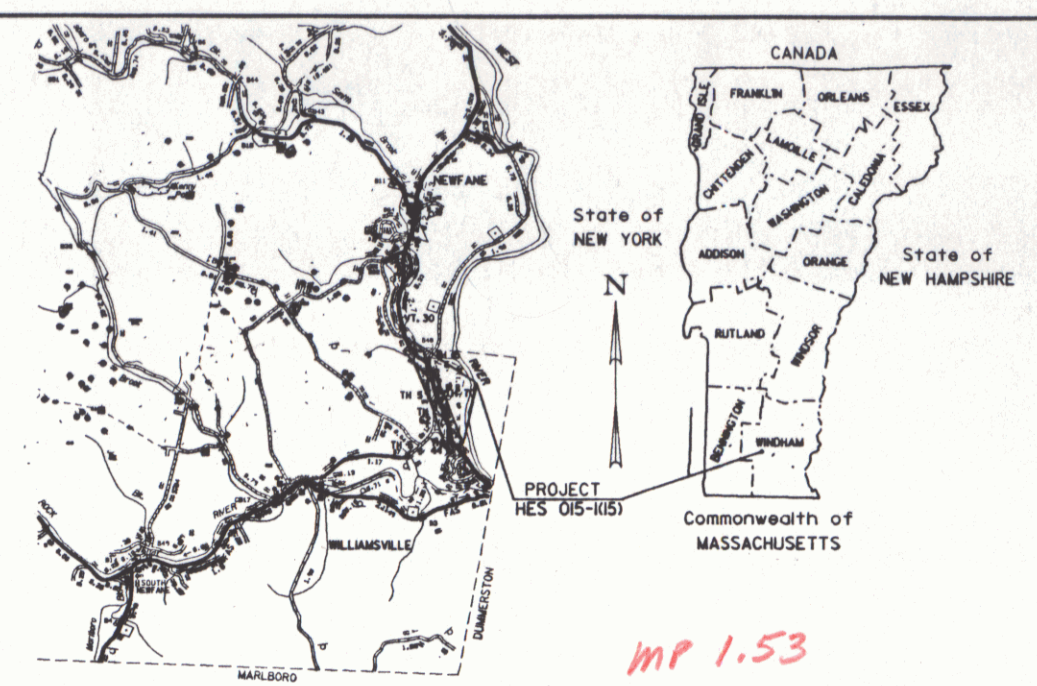

END RELINQUISHMENT NO. 2

REV. TH 5 4+99 25' LT. LENGTH 450'

END RELINQUISHMENT NO. 1

REV. TH 44 STA. 200+94 C LENGTH 58'

SURV. 26+00
END PROJ. F015-1(16)
BEGIN PROJ. HES 015-1(15)

TH44 REV. 200+94
END APPROACH
CONSTRUCTION

REV TH5 5+50
END APPROACH CONSTR.

BEGIN RELINQUISHMENT NO. 2

END MAINT. AGREE. AREA NO. II
REV. 43+80 42' LT. LENGTH 22'

END MAINT. AGREE. AREA NO. IV

END RELINQUISHMENT NO. 3

OLD RT. 30 77+70 C
LENGTH 2347'

NEW 137+42.79 =
SURV 83+50+
REV 137+43.87
END PROJECT HES 015-1(15)
BEGIN APPROACH
PROJ. HES 015-1(15)
POT 42+09.72

ALL DRIVES AS INDICATED ON PLANS
ARE SUBJECT TO PERMITS PURSUANT
TO TITLE 19 SECTION III, V.S.A.

- CONVENTIONAL SIGNS
- COUNTY LINE
 - TOWN LINE
 - LIMITS OF ACCESS
 - POINT OF ACCESS
 - FENCE LINE
 - STONE WALL
 - TRAVELED WAY
 - GUARD RAIL
 - RAILROAD
 - SURVEY LINE
 - CULVERT
 - POWER POLE
 - TELEPHONE POLE
 - TREES
 - CONTROL OF ACCESS
 - PROPERTY LINE
 - R.O.W. TAKING LINE
 - SLOPE RIGHTS
 - TOP OF CUT
 - TOE OF SLOPE

BEGIN RELINQUISHMENT NO. 1

END MAINT. AGREE. AREA NO. I
REV. 29+65 42' LT. LENGTH 22'

BEGIN MAINT. AGREE. AREA NO. I

REV. 29+64 20' LT.

BEGIN R.O.W. PROJECT

HES 015-1(15) *MP 0.46*
STA. 26+51 C

DATUM
VERTICAL NGVD 1929
HORIZONTAL NAD 1927

14E075TLE.PRF



BEGIN MAINT. AGREE. AREA NO. II

REV. 43+80 20' LT.

TH70 603+00
END APPROACH
CONSTRUCTION

VT 30
SOUTH APPR. 58+00
END APPROACH
CONSTRUCTION
(EXCEPT FOR DRAINAGE ITEMS)

BEGIN RELINQUISHMENT NO. 3

END MAINT. AGREE. AREA III
REV. 109+50 42' RT. LENGTH 22'

THESE PLANS ARE SUBJECT TO SUCH ENGINEERING
CHANGES AS MAY BE REQUIRED BY THE FEDERAL HIGHWAY
ADMINISTRATION OR THE CHIEF ENGINEER.
CONSTRUCTION IS TO BE CARRIED ON IN ACCORDANCE
WITH THESE PLANS AND THE STANDARD SPECIFICATIONS
FOR CONSTRUCTION DATED 1990, AS APPROVED BY THE
FEDERAL HIGHWAY ADMINISTRATION ON MARCH 15, 1990
FOR USE ON THIS PROJECT, INCLUDING ALL SUBSEQUENT
REVISIONS AND SUCH REVISED SPECIFICATIONS AND
SPECIAL PROVISIONS AS ARE INCORPORATED IN THESE
PLANS.

DATE
PLOTTED 19-NOV-1991

RIGHT-OF-WAY DIVISION
TOWN FILE

PERPETUAL

Town of NEWFANE DATE 9/26/91
APPROVED GORDAN B. MACARTHUR Director of Planning & Preconstruction
To Be Returned To R.O.W. Division

Pin# 84E 075

APPROVED ALLEN N. BLAKE DATE 9/24/91
Chief of Right of Way

NEWFANE
STP HES 015-1(15)
R.O.W. SHEET 1 OF 28 SHEETS

DEC 2 1996