

CONSTRUCT DRIVE  
STA 7+749.000 RT GRAVEL  
STA 7+827.000 LT GRAVEL

MANUFACTURED TERMINAL SECTION (TANGENTIAL)  
STA 7+763.682 TO STA 7+778.896 RT  
STEEL BEAM GUARDRAIL  
STA 7+778.896 TO STA 8+040.000 RT


CONSTRUCT SPECIAL DITCH  
STA 7+720.000 TO STA 7+747.000 LT  
STA 7+751.000 TO STA 7+910.000 LT  
STA 7+950.000 TO STA 8+030.000 LT  
STA 7+950.000 TO STA 7+810.020 RT

GRUBBING MATERIAL  
STA 7+720.000 TO STA 7+732.786 RT  
STA 8+810.020 TO STA 8+040.000 RT  
REMOVING AND RESETTING FENCE  
STA 7+815.817 RT - 6M BACK

RELOCATE MAIL BOX, SINGLE SUPPORT  
STA 7+830.370 RT TO STA 7+832.088 LT

REMOVAL OF EXISTING FENCE  
STA 8+013.200 TO STA 8+033.200 LT

EROSION MATTING (JUTE)  
STA 7+720.000 TO STA 7+732.786 RT  
STA 8+810.020 TO STA 8+040.000 RT  
STONE FILL, TYPE II  
STA 7+720.000 TO STA 7+732.786 RT  
STA 8+810.020 TO STA 8+040.000 RT

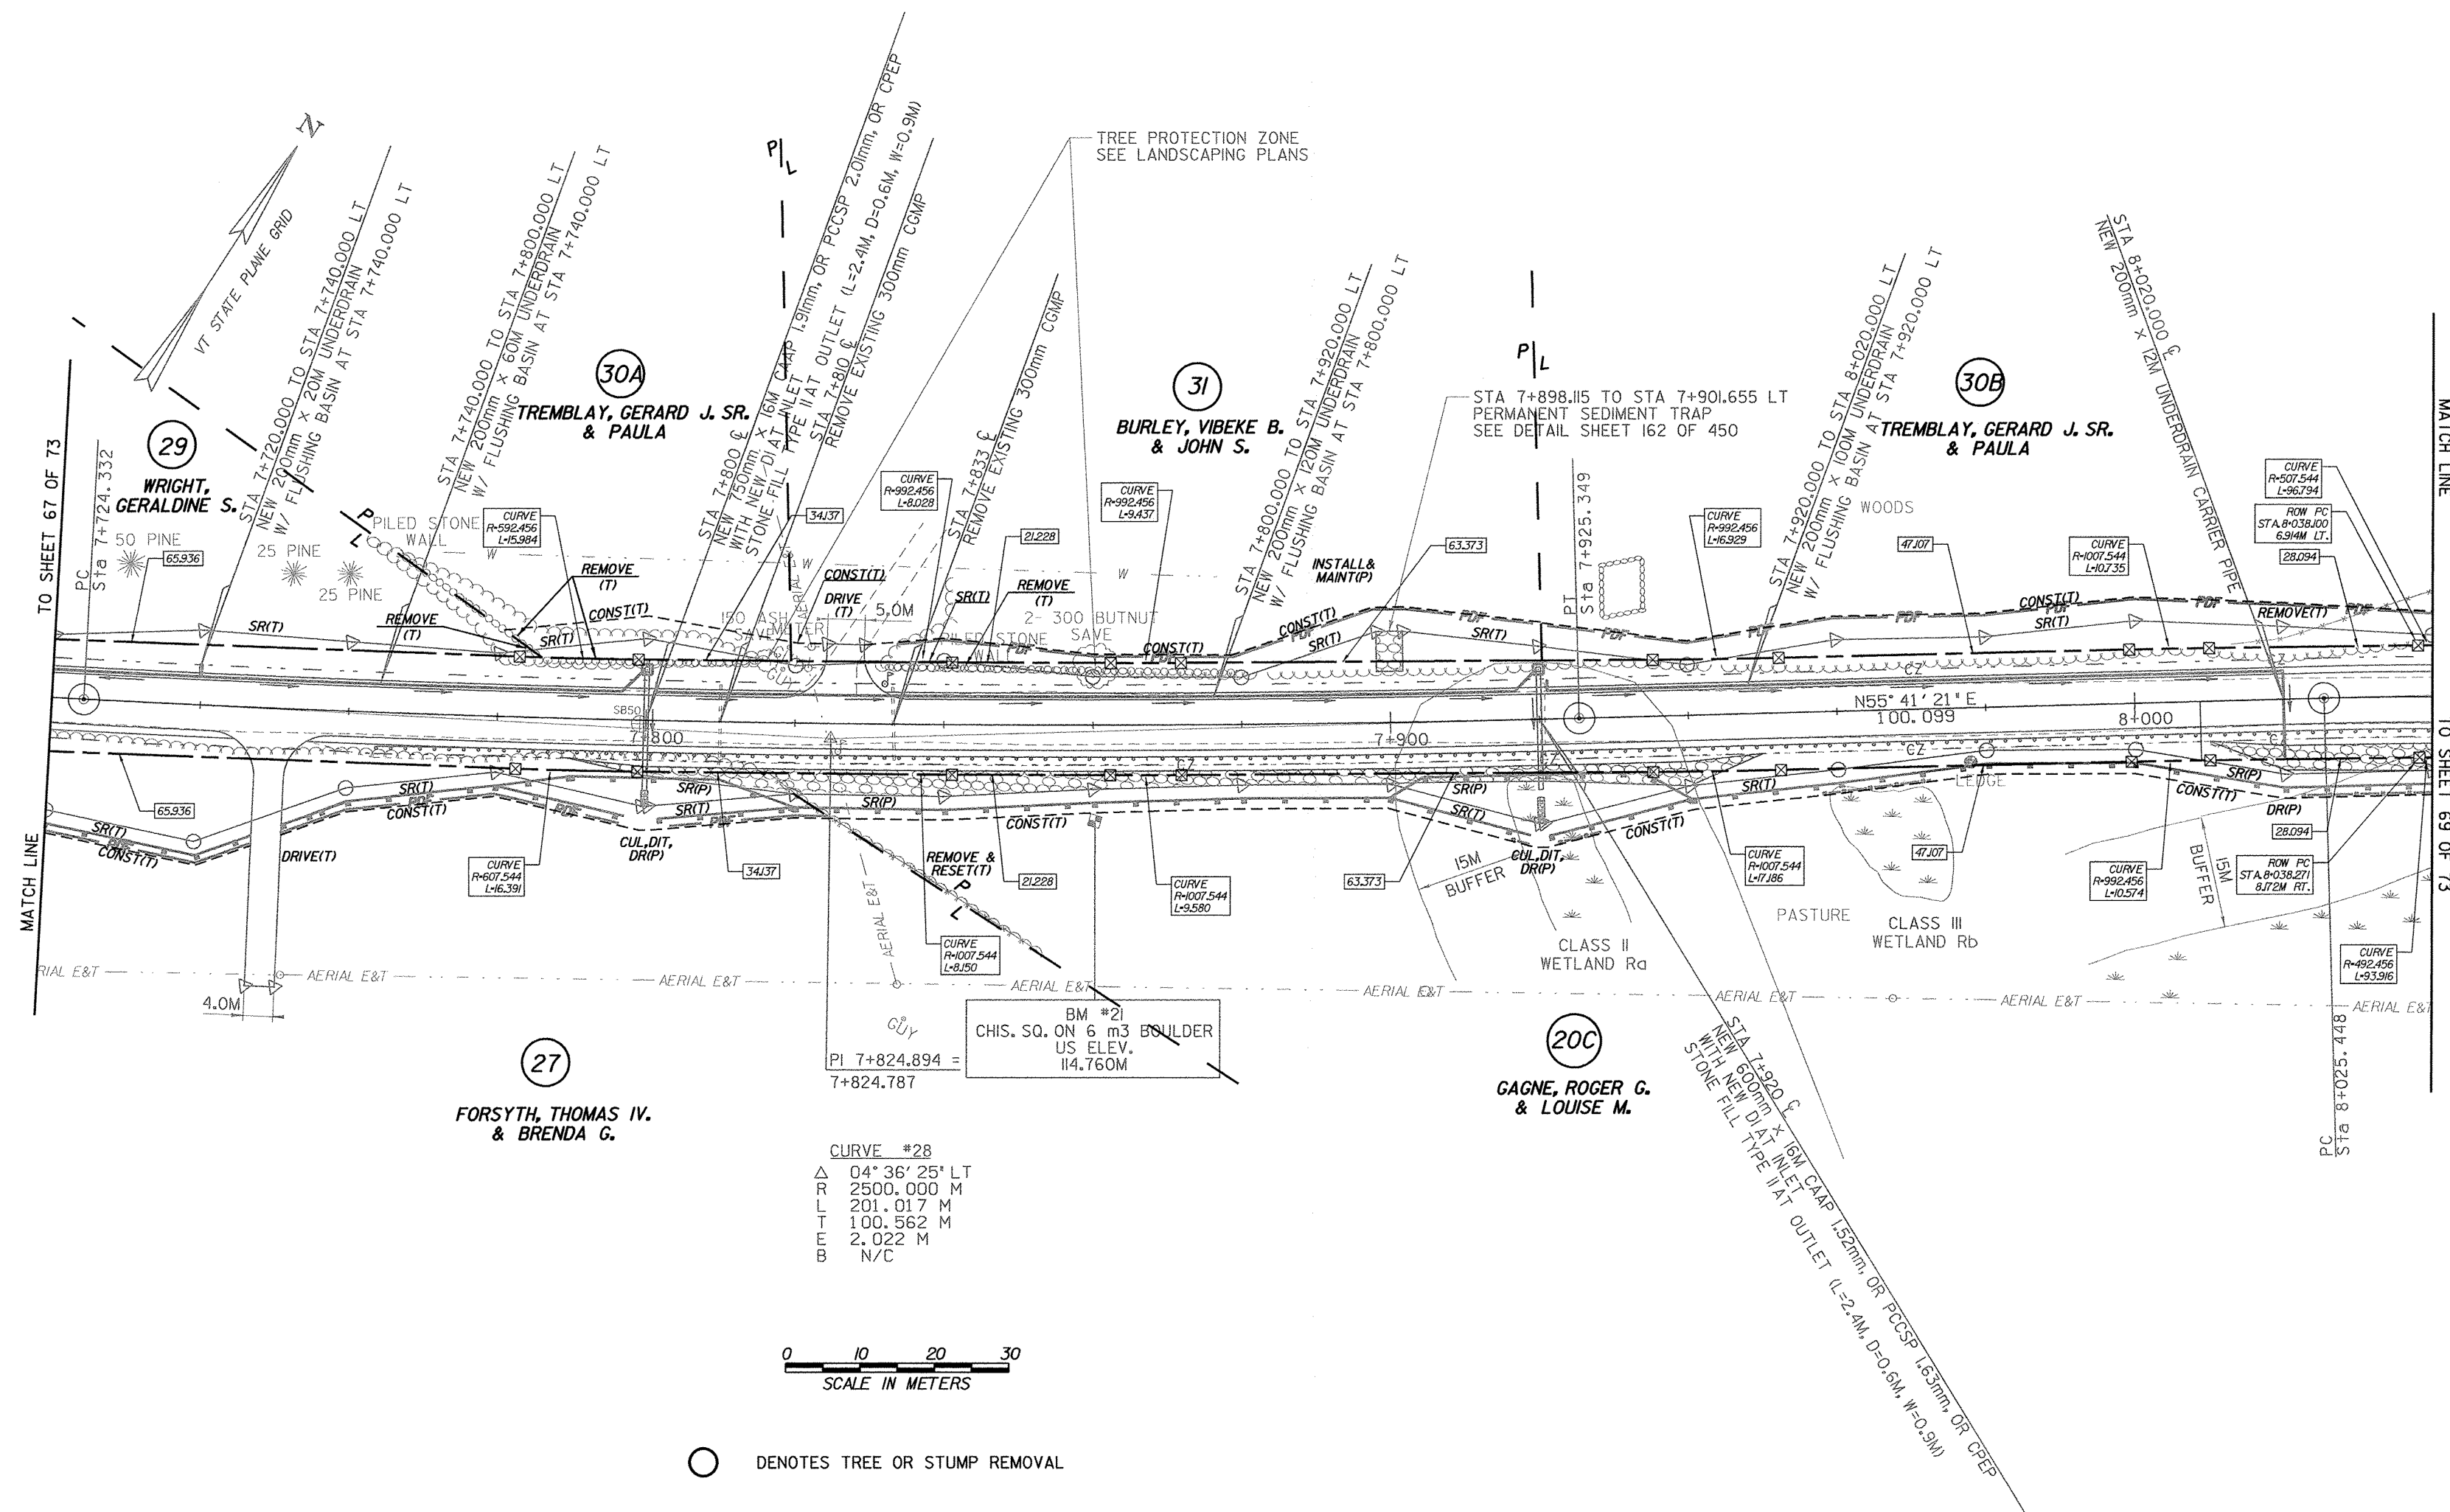

- NOTES:
- ALL SIDE ROAD RADI SHALL BE 11M UNLESS OTHERWISE NOTED, REFER TO STD B-12M
  - ALL DRIVE RADI SHALL BE 6M UNLESS OTHERWISE NOTED, REFER TO STD B-7M

LINES SHOWN ON THIS PLAN AS EXISTING PROPERTY LINES P/L ARE BELIEVED TO BE ACCURATE BUT SHOULD NOT BE RELIED UPON FOR PURPOSES UNRELATED TO THE TOWN OF FRANKLIN'S ACQUISITION OF LAND AND RIGHTS FOR THIS PROJECT.

— EXISTING R.O.W. CALCULATED POINT  
— EXISTING R.O.W. DATA (TYPICAL)

PROJECT NAME: HIGHGATE - FRANKLIN  
PROJECT NUMBER: STP RS 030(II) SA

FILE NAME: ..85c060\design\dc060bdr.dgn PLOT DATE: 23-FEB-2005  
PROJECT LEADER: DELLASANTA DRAWN BY: SQUAD B  
DESIGNED BY: SQUAD B CHECKED BY: SQUAD B  
R. O. W. SHEET 68 OF 73 SHEETS SHEET 62 OF 450