




D11-1

SIGN	DIMENSIONS (INCHES)										
	A	B	C	D	E	F	G	H	J	K	L
STD. & MIN.	24	18	1/2	1-1/2	7	3-1/2	3C	5-1/2	9-1/2	1-1/2	
SPECIAL	30	24	5/8	1-7/8	8-3/4	4-3/8	4C	6-7/8	12-1/2	1-1/2	

COLORS
LEGEND - WHITE (REFL)
BACKGROUND - GREEN

DETAIL A

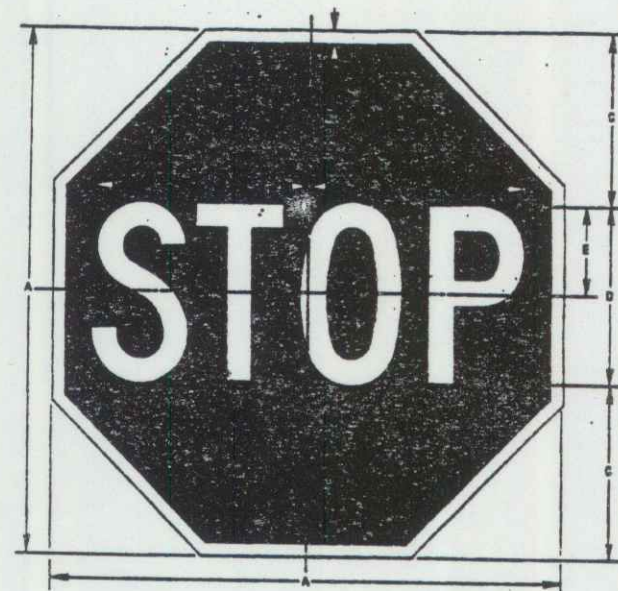


R1-1

SIGN	DIMENSIONS (INCHES)					
	A	B	C	D	E	F
STD.	30	30	5	5C	7	7-3/4
MIN.	24	24	5	5C	4	4-1/2
SPECIAL	36	36	5	5C	7	7-3/4
EXTRA	48	48	5	5C	7	7-3/4
SPECIAL	48	48	5	5C	7	7-3/4


COLORS
LEGEND - WHITE (REFL)
BACKGROUND - RED (REFL)

DETAIL G

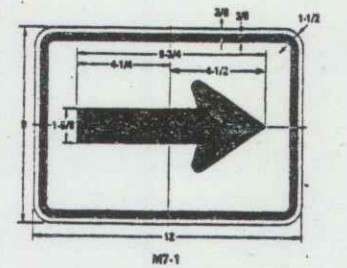


COLORS
LEGEND - BLACK (REFL)
BACKGROUND - WHITE (REFL)

DETAIL B

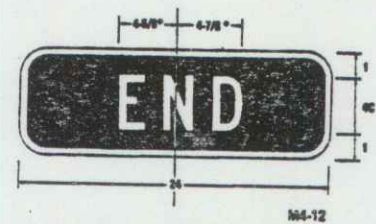

COLORS: LEGEND - WHITE (REFL)
BACKGROUND - GREEN (REFL)

DETAIL E

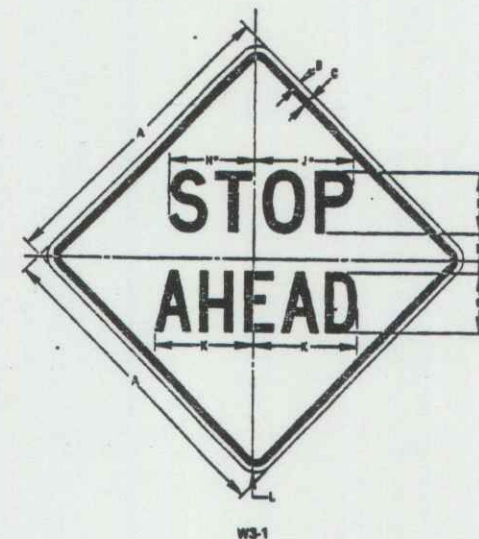

SIGN	DIMENSIONS (INCHES)											
	A	B	C	D	E	F	G	H	J	K	L	
STD.	18	30	5/8	3/4	1-3/4	3/4	3C	4-3/4	5-1/8	5-3/8	1-1/2	
MIN.	18	24	5/8	3/4	1-1/4	3/4	3C	4-3/4	5-1/8	5-3/8	1-1/2	
SPECIAL	24	36	5/8	3/4	1-3/4	3/4	3C	4-3/4	5-1/8	5-3/8	1-1/2	
EXTRA	30	42	5/8	3/4	1-3/4	3/4	3C	4-3/4	5-1/8	5-3/8	1-1/2	
SPECIAL	48	60	5/8	3/4	1-3/4	3/4	3C	4-3/4	5-1/8	5-3/8	1-1/2	

COLORS
LEGEND - BLACK (REFL)
BACKGROUND - YELLOW (REFL)

DETAIL H



RS-8
COLORS: LEGEND - BLACK (REFL)
BACKGROUND - WHITE (REFL)

DETAIL C



RS-3
COLORS: LEGEND - BLACK (REFL)
BACKGROUND - WHITE (REFL)

DETAIL D



WS-4
COLORS: LEGEND & BORDER - BLACK (REFL)
BACKGROUND - YELLOW (REFL)

DETAIL F

AUG 9 1994

JUN 3 0 1992

PROJECT
BW-RS-BKE (25)



TOWN OF STOWE - RIVER WALK
"SIGN DETAIL SHEET"
CHARLES GRENIER
CONSULTING ENGINEER, P.C.
BOX 445, WATERBURY, VERMONT
244-6413

DATE: 9-9-91
DRN BY: T.J.M.
SCALE: 1/4" = 1'-0"
SHEET 15 OF 25

15