



*TYPICAL WITHOUT GUARD RAIL

SCALE: 1:40

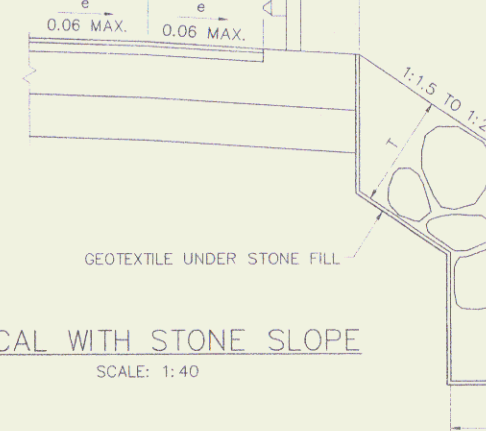

*TYPICAL WITH STONE SLOPE

SCALE: 1:40

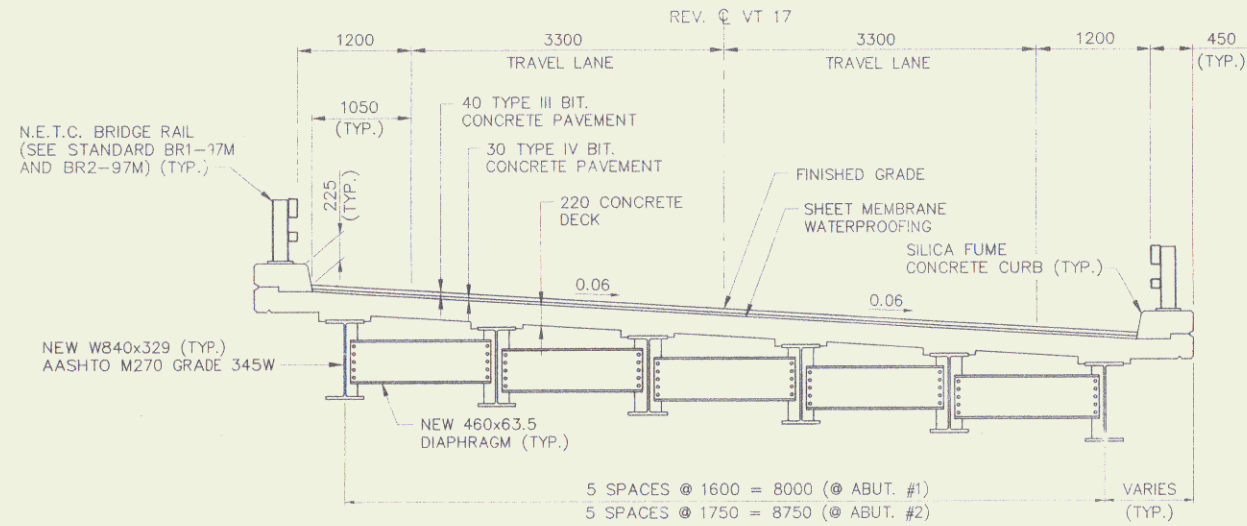

BRIDGE TYPICAL SECTION

SCALE: 1:40