


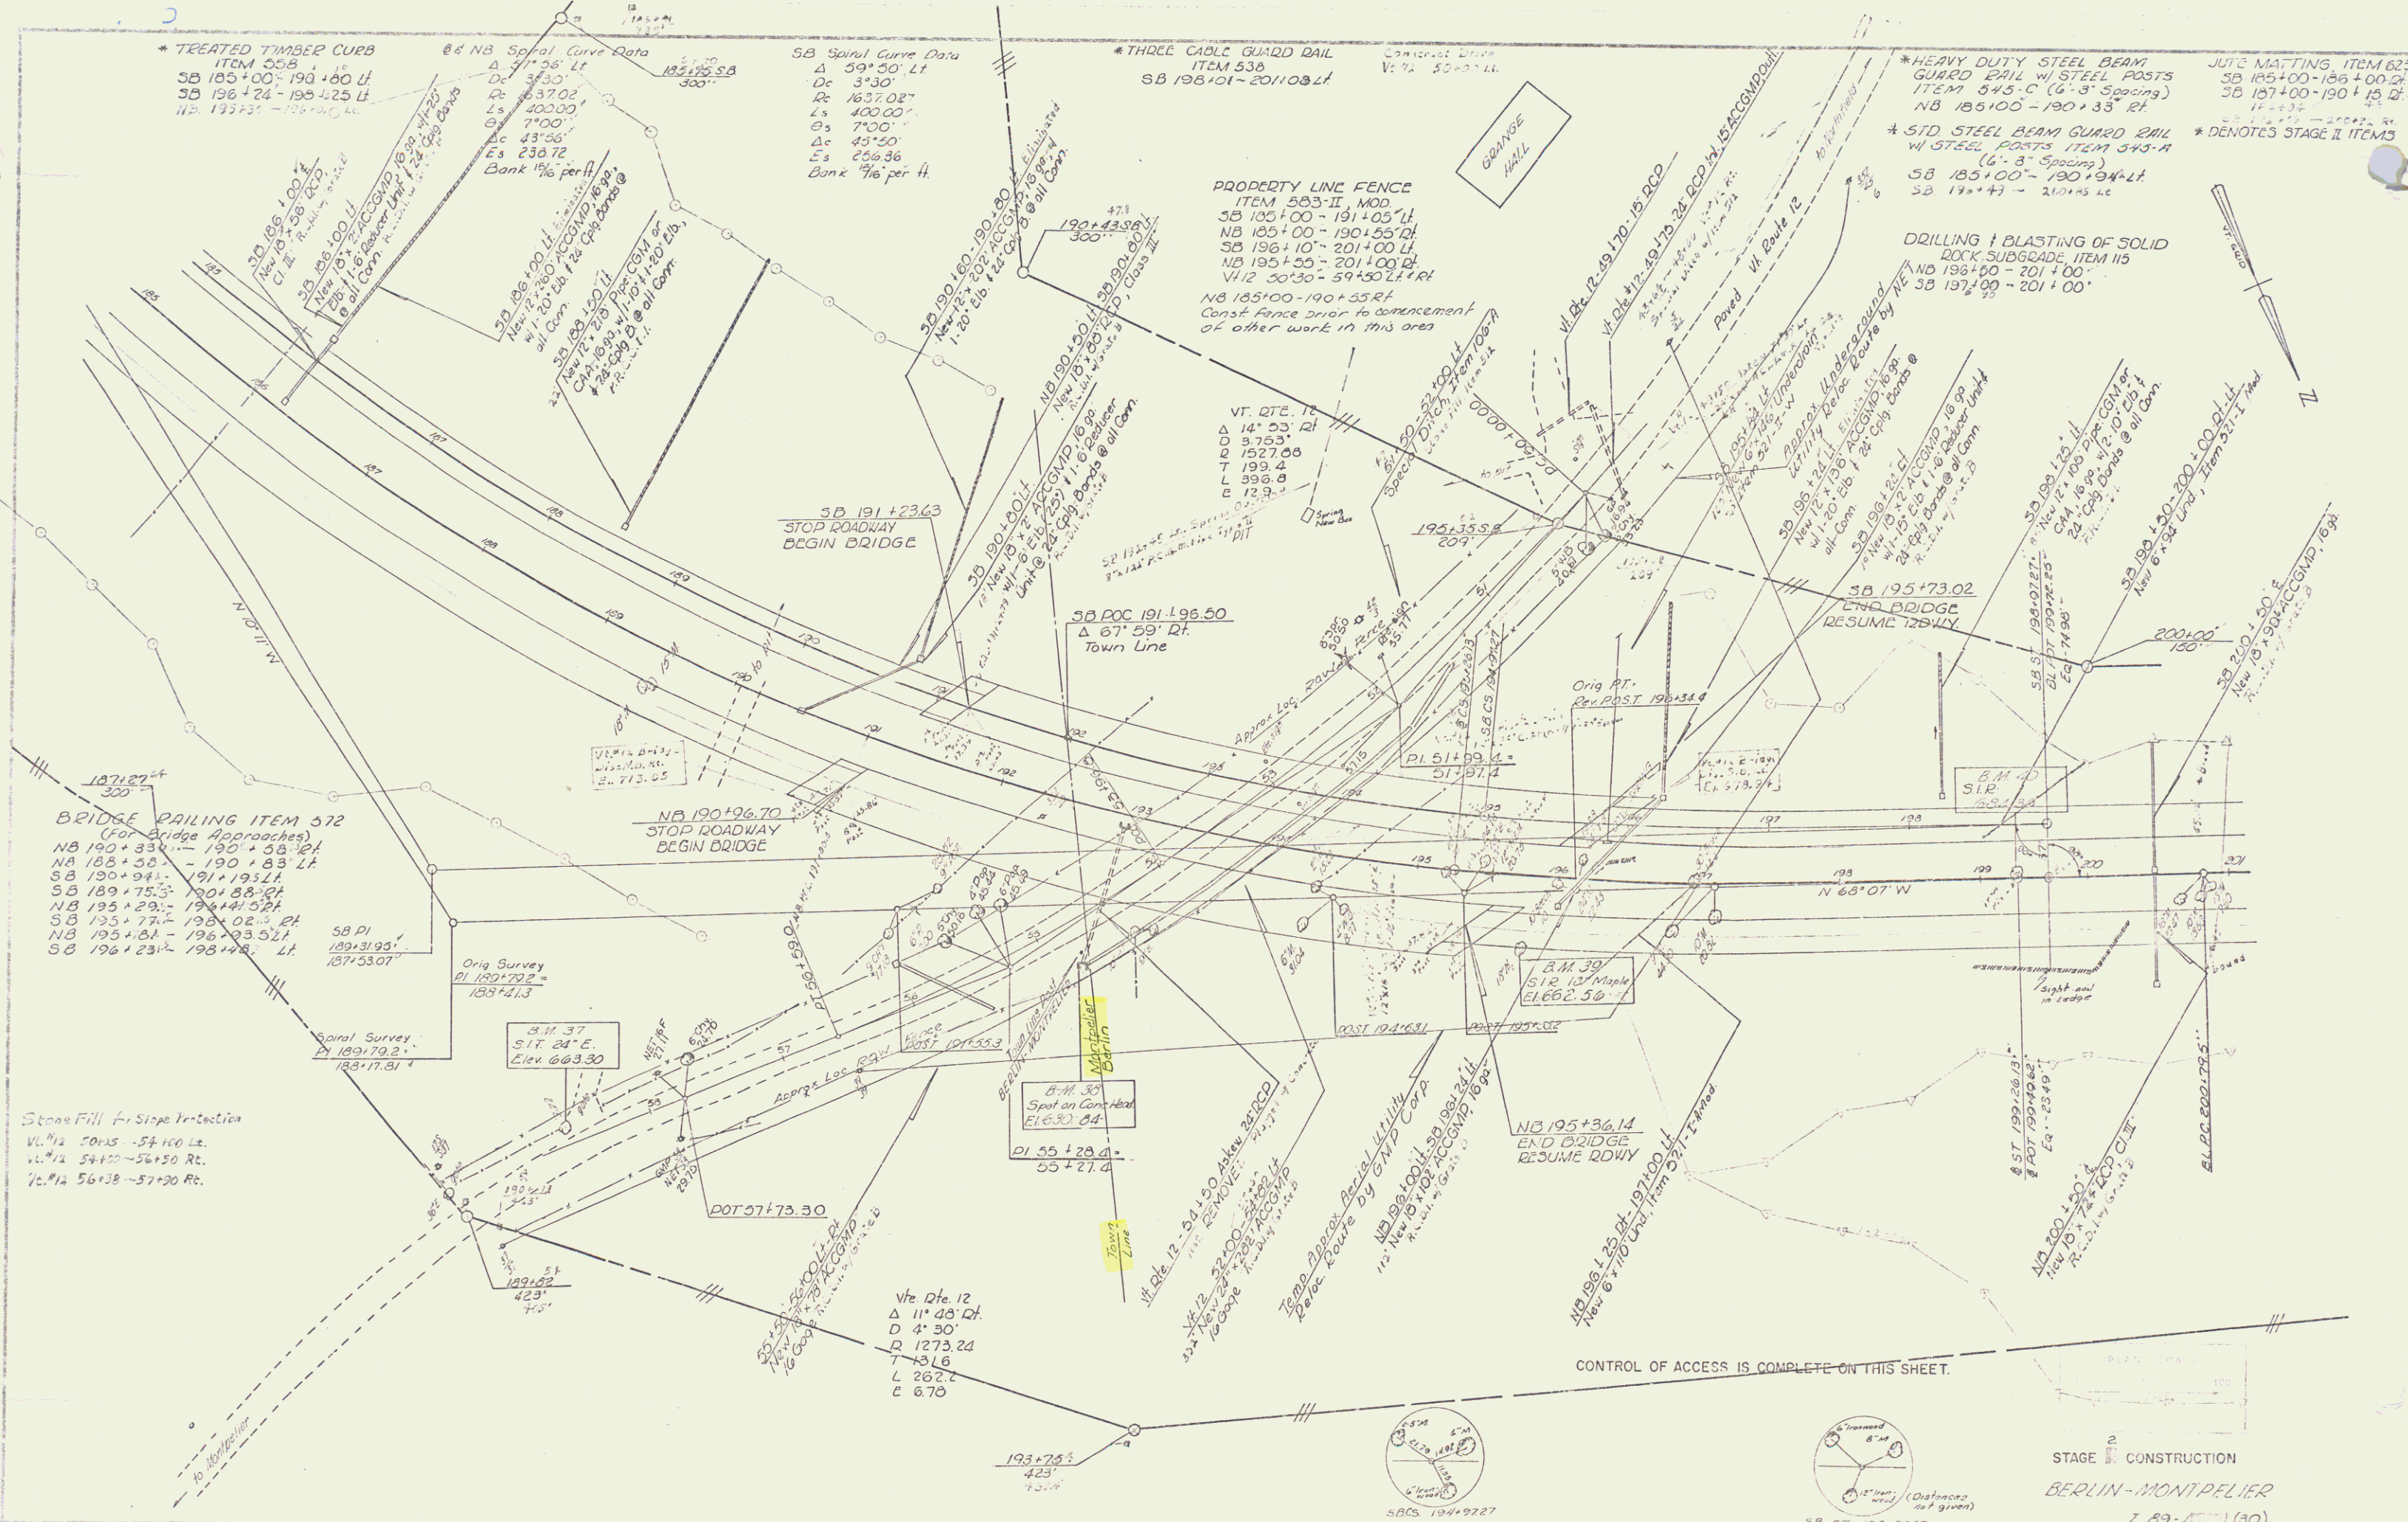

STAGE 2 CONSTRUCTION
BERLIN-MONTEPELIER
I 89-A-1 (30)
Sheet 63 of 161