
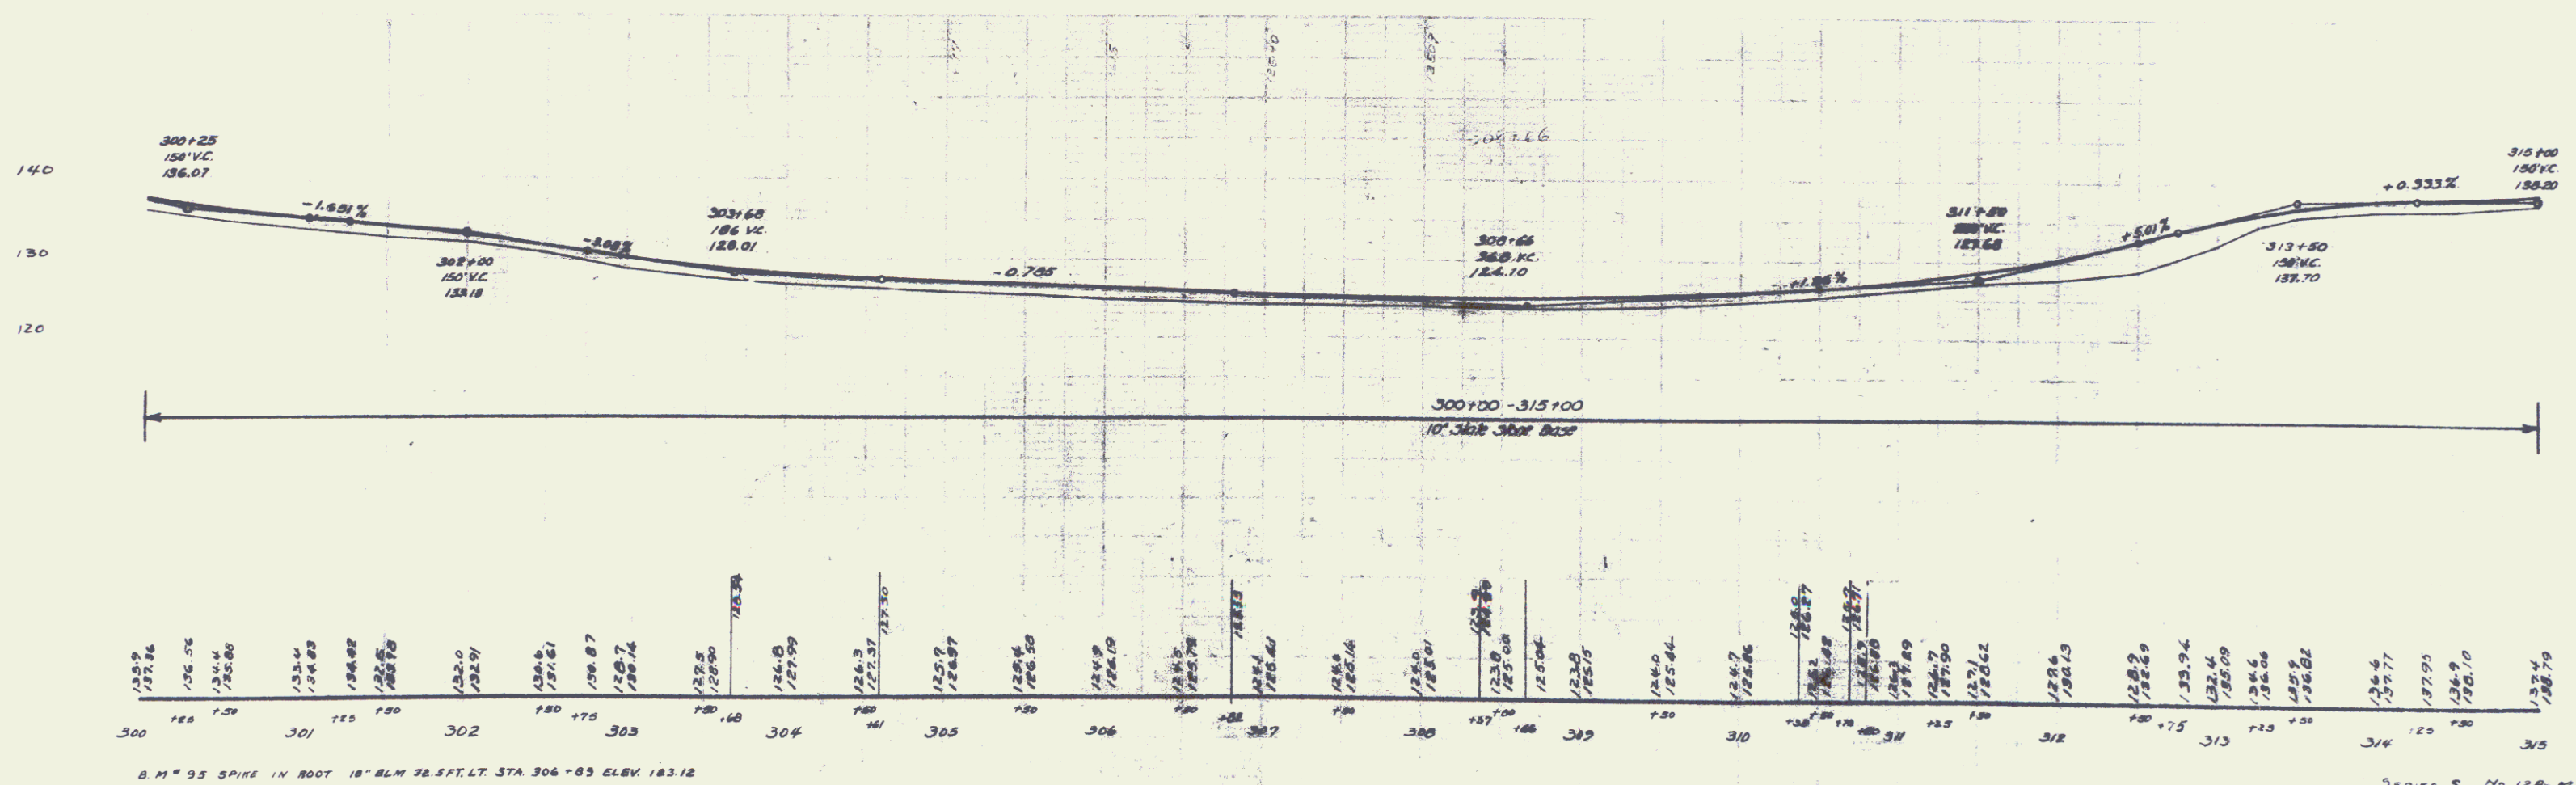


Parcel	Kind of Instrument	Date of Instrument	Grantor	Grantee	Recorded Grant Loc.	Page	Date	Remarks
Cult. #1	A.C.D.	8-18-32	Lewis Rock & wife	St. of Va.	Book 11	Page 348	8-18-32	Cult. Sta. 3111462

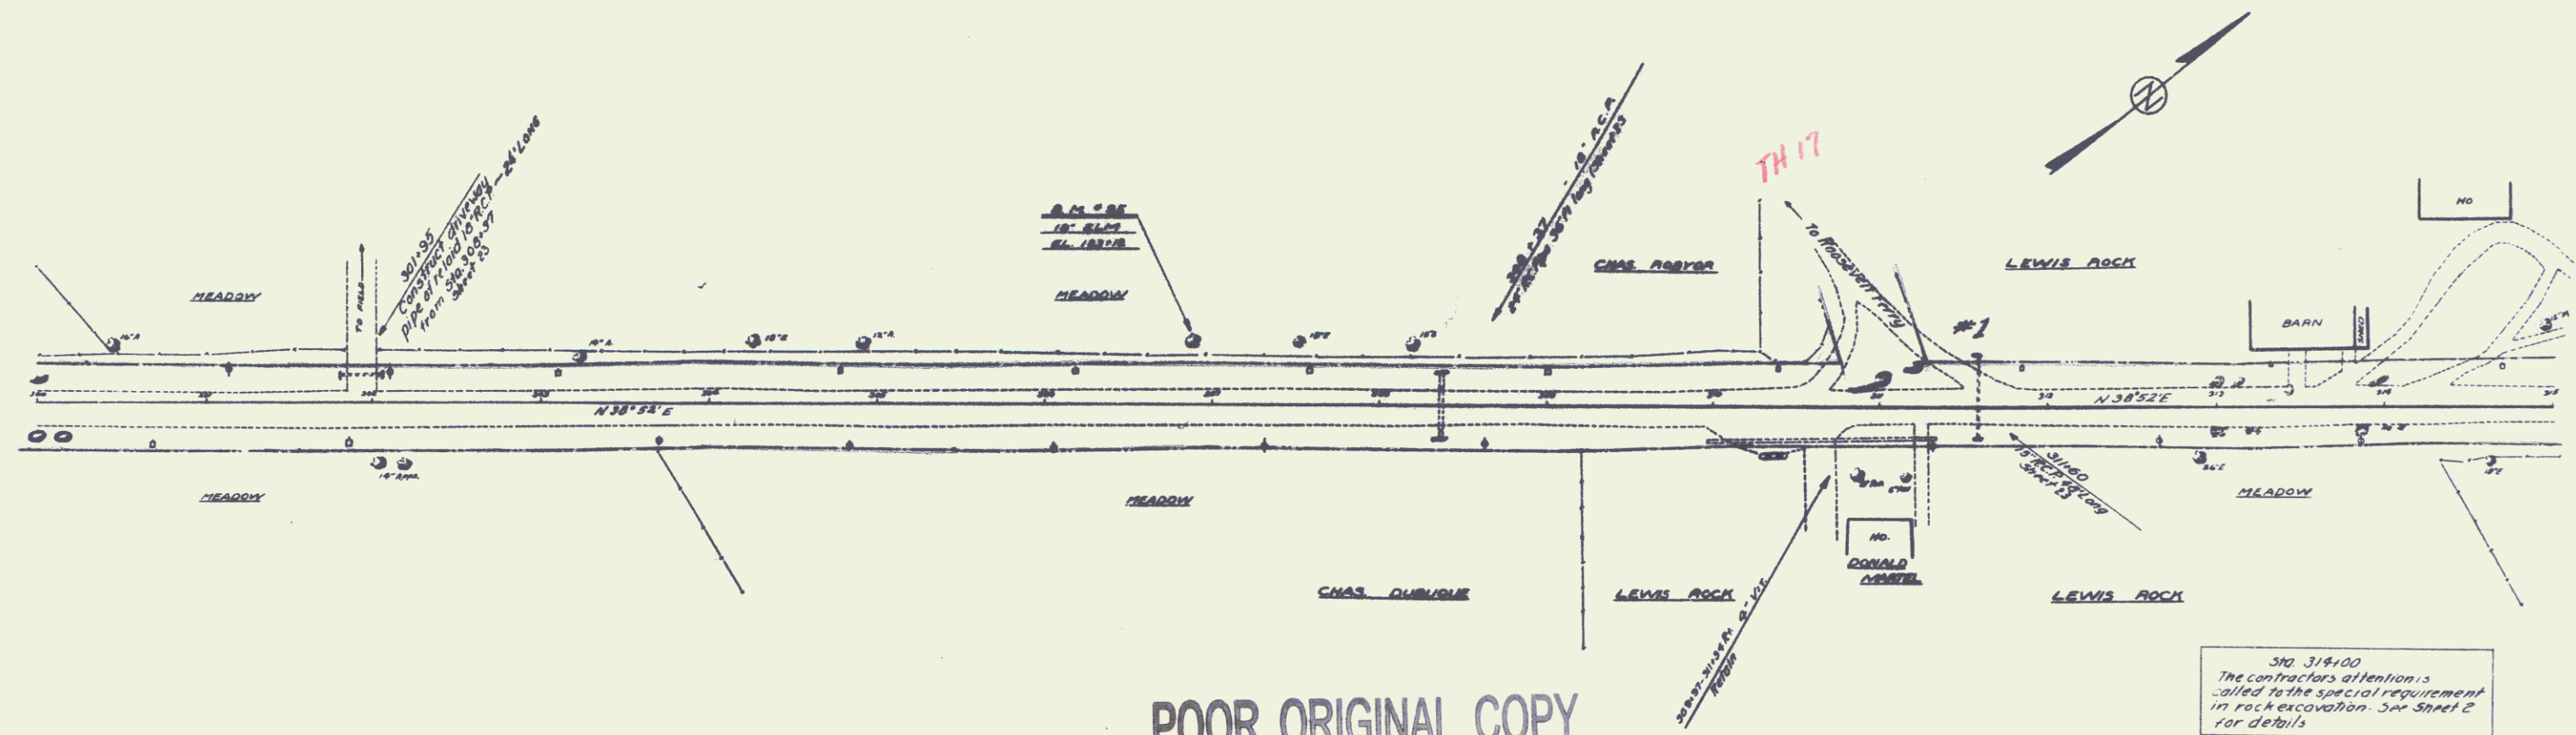

B. M. # 95 SPIKE IN ROOT 18" BLM 32.5 FT. LT. STA. 306 + 89 ELEV. 123.12

SERIES S NO. 128-M
SHEET 12 OF 50