



BEING ALL OF THE SAME LAND AND PREMISES CONVEYED TO
JOHN E. JOHNSON Jr. & MARION JOHNSON BY ALBERT E. GORHAM
& DOROTHY D. GORHAM BY WARRANTY DEED DATED APRIL 22, 1977
AND RECORDED MAY 17, 1977 IN BOOK 43 PAGES 153-155 OF THE
TOWN OF CONCORD LAND RECORDS
ACQUIRED BY W.D. DATED MAY 7, 1981 REC. MAY 30,
1981 IN BK. 45 PG. 404-407 IN THE TOWN OF
CONCORD LAND RECORDS.

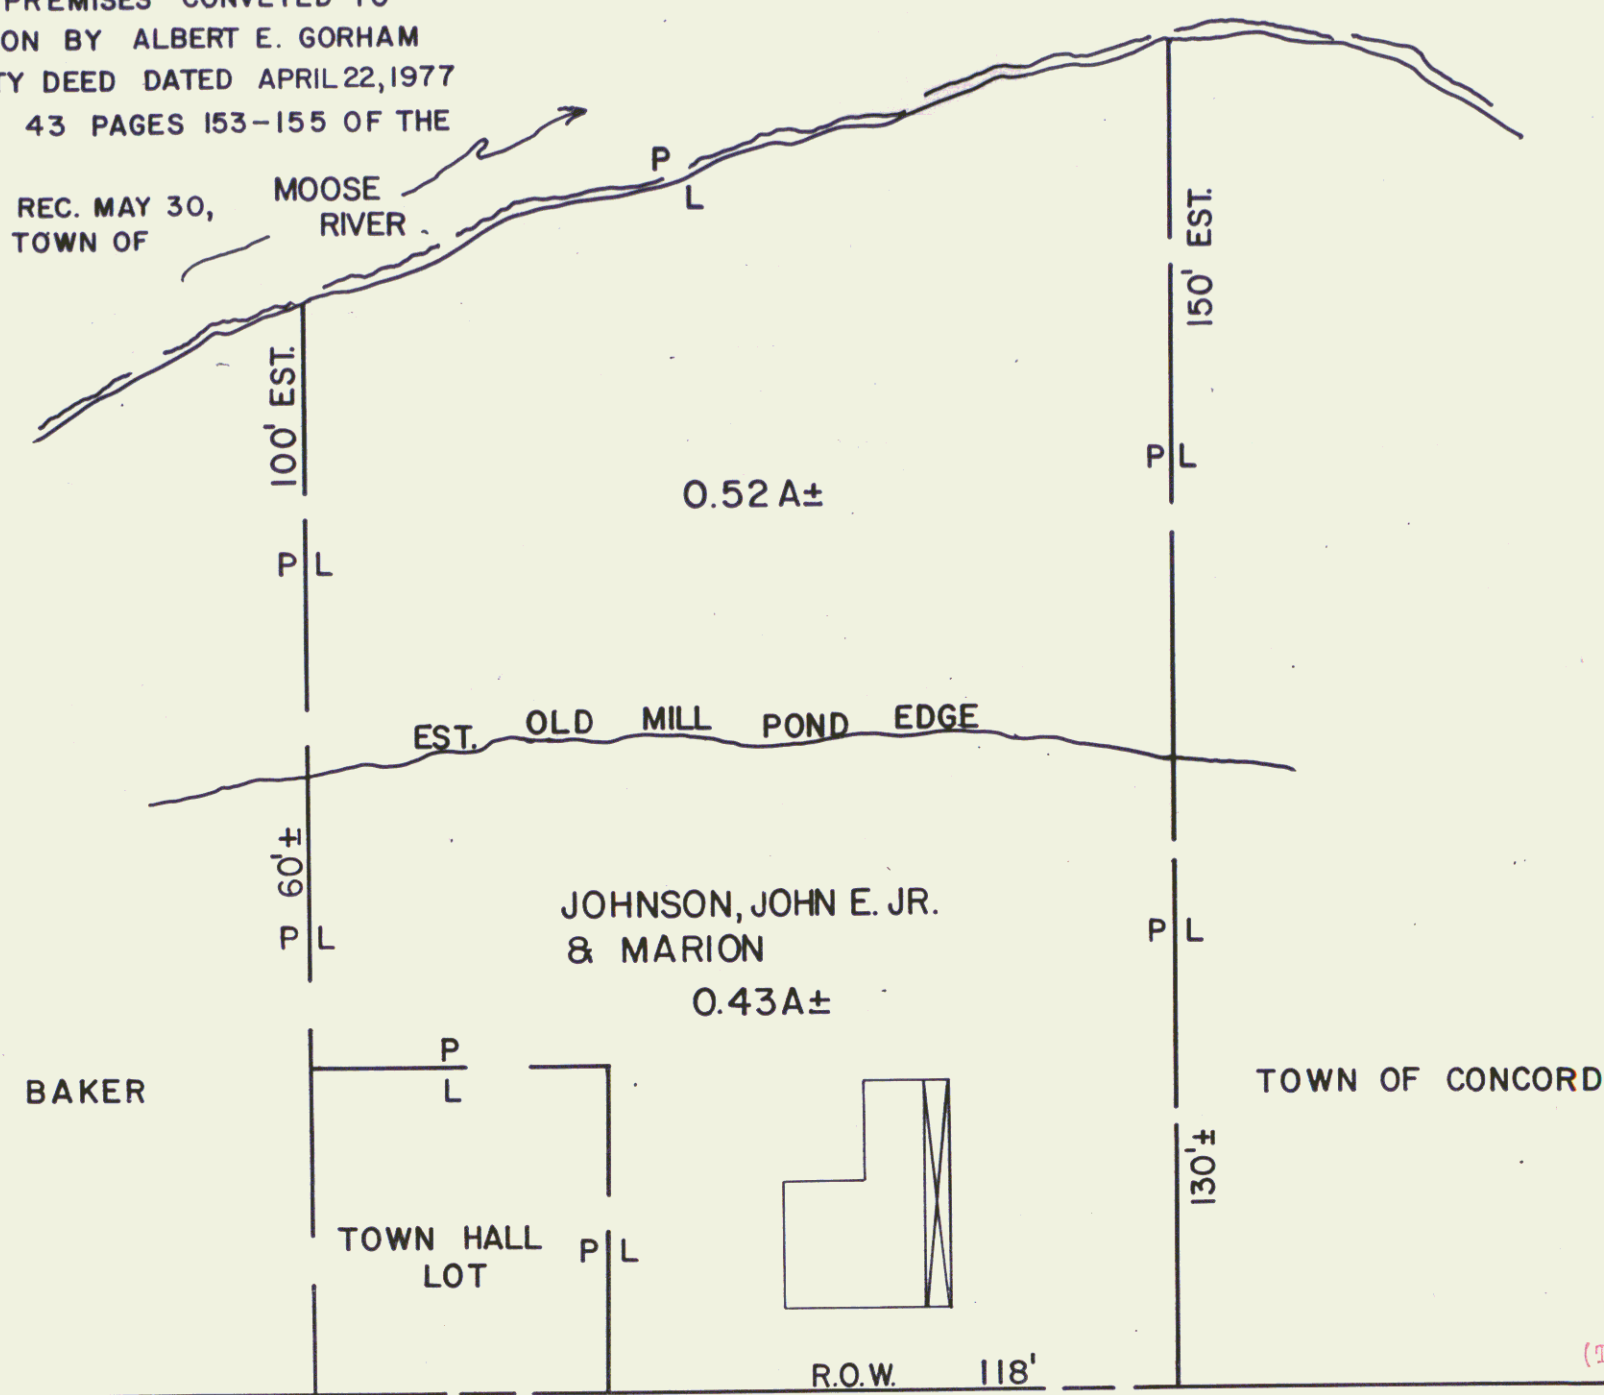

RIGHT-OF-WAY DIVISION
TOWN FILE

PERPETUAL
Town of Concord U.S. 2 MM 2.20
(To Be Returned To R.O.W. Division)

← TO LUNENBURG 90 89 88 → TO ST. JOHNSBURY →
RTE. 2 C

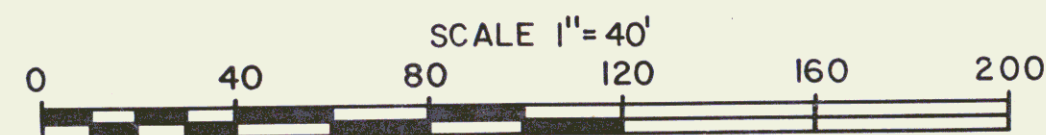

REF F 31-(2) SHEET OF 99 (15B)

STATE OF VERMONT
AGENCY OF TRANSPORTATION

TOWN OF CONCORD

PROJECT JOHNSON PROPERTY 12
APPROX. SCALE 1"=40' DATE 4-1-81 DRAWN BY FJM