

INDEX OF SHEETS

STATE OF VERMONT
DEPARTMENT OF HIGHWAYS



PROPOSED IMPROVEMENT

TOWN OF LUNENBURG
COUNTY OF ESSEX
U.S. ROUTE 2
LUNENBURG-GUILDHALL ROAD

BEGINNING AT A POINT 6.790 MILES NORTHEASTERLY OF THE
CONCORD-LUNENBURG TOWN LINE AND EXTENDING NORTHEASTERLY
0.303 MILE.

LENGTH OF ROADWAY FEET = MILE
LENGTH OF BRIDGE FEET = MILE
LENGTH OF PROJECT 1,600.0 FEET = 0.303 MILE

ADT 1967 1500
ADT 1987 2400
DHV 1987 425
D 52
T 8 %
V 50 MPH

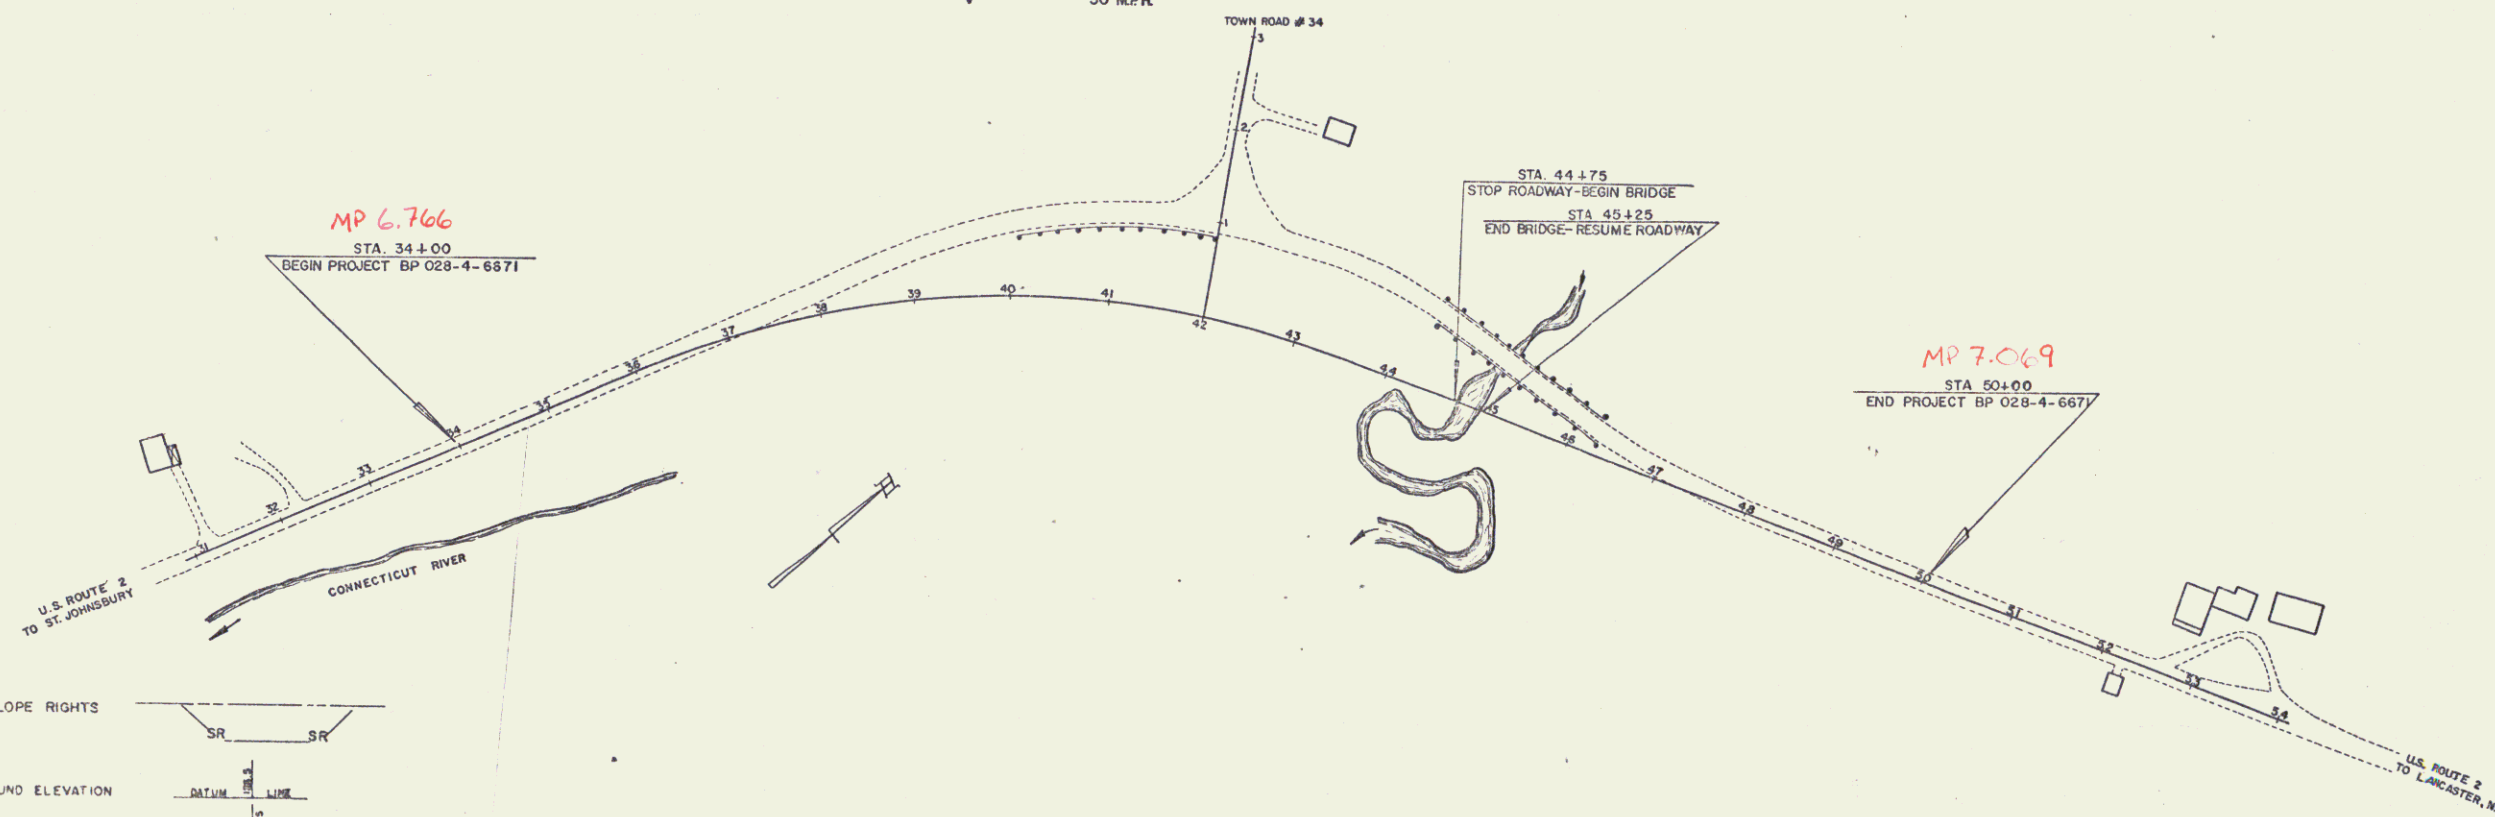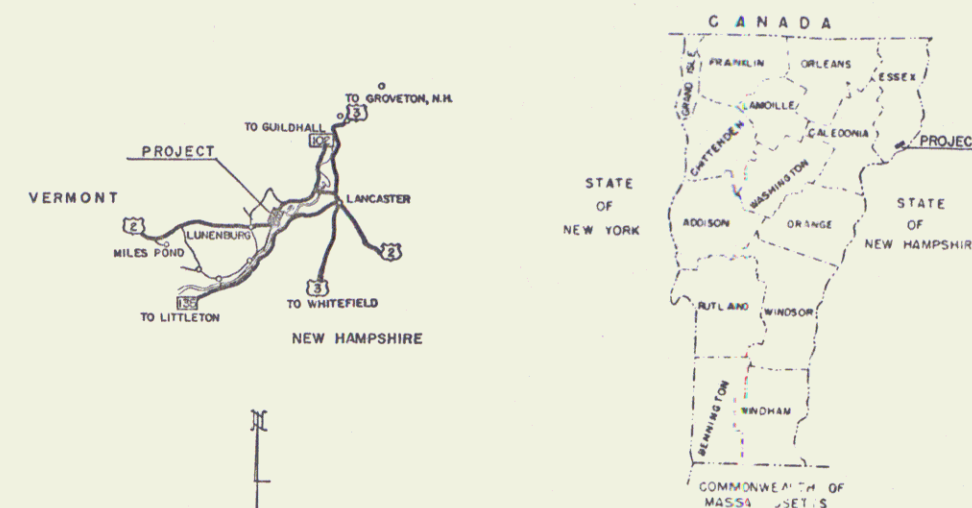

- CONVENTIONAL SIGNS
- POINT OF ACCESS
 - LIMITS OF ACCESS
 - COUNTY LINE
 - TOWN LINE
 - FENCE LINE
 - STONE WALL
 - UNFENCED PROPERTY
 - GUARD RAIL
 - TRAVELED WAY
 - RAILROAD
 - RETAINING WALL
 - CENTER LINE
 - SURVEY LINE
 - CULVERT
 - DROP INLET
 - TROLLEY POLE
 - POWER POLE
 - TELEPHONE POLE
 - TREES
 - MOORE
 - P.A. CONSTRUCTION IDENTIFICATION SIGNS

- SLOPE RIGHTS
- GROUND ELEVATION
- GRADE ELEVATION
- CURVE DATA
- DEFLECTION OF ANGLE
 - DEGREE OF CURVE
 - RADIUS OF CURVE
 - TANGENT DISTANCE
 - LENGTH OF CURVE
 - EXTERNAL DISTANCE
 - POINT OF INTERSECTION
 - POINT OF CURVE
 - POINT OF TANGENT
 - POINT ON TANGENT
 - POINT ON SUB-TANGENT
 - POINT ON SUB-TANGENT

FOR RIGHT OF WAY DETAILS,
SEE RIGHT OF WAY PLANS FOR THIS PROJECT.

THESE PLANS ARE SUBJECT TO SUCH REVISIONS AS MAY BE
REQUIRED BY THE BUREAU OF PUBLIC ROADS OR THE COMMISSIONER
OF HIGHWAYS.

CONSTRUCTION IS TO BE CARRIED ON IN ACCORDANCE WITH
THESE PLANS AND THE STANDARD SPECIFICATIONS FOR HIGHWAY AND BRIDGE
CONSTRUCTION DATED APRIL, 1964, AS APPROVED BY THE BUREAU OF
PUBLIC ROADS ON OCTOBER 12, 1964, INCLUDING ALL SUBSEQUENT
APPROVED REVISIONS AND SUCH REVISED SPECIFICATIONS AND SPECIAL
PROVISIONS AS ARE INCORPORATED IN THESE PLANS.

APPROVED *[Signature]* SO. DIRECTOR DATE 3-27-67
APPROVED *[Signature]* DISTRICT ENGINEER DATE 3/27/67
APPROVED *[Signature]* COUNTY ENGINEER DATE 3/27/67
APPROVED *[Signature]* BRIDGE ENGINEER DATE 3/28/67
APPROVED *[Signature]* HIGHWAY ENGINEER DATE 3/27/67
APPROVED *[Signature]* ASSIST. CHIEF ENGINEER DATE 4/19/67
APPROVED *[Signature]* CHIEF ENGINEER DATE 4/19/67

DEPARTMENT OF COMMERCE
BUREAU OF PUBLIC ROADS

APPROVED

DIVISION ENGINEER DATE

PROJECT BP NO. 028-4-6671

SHEET 1 OF SHEETS

