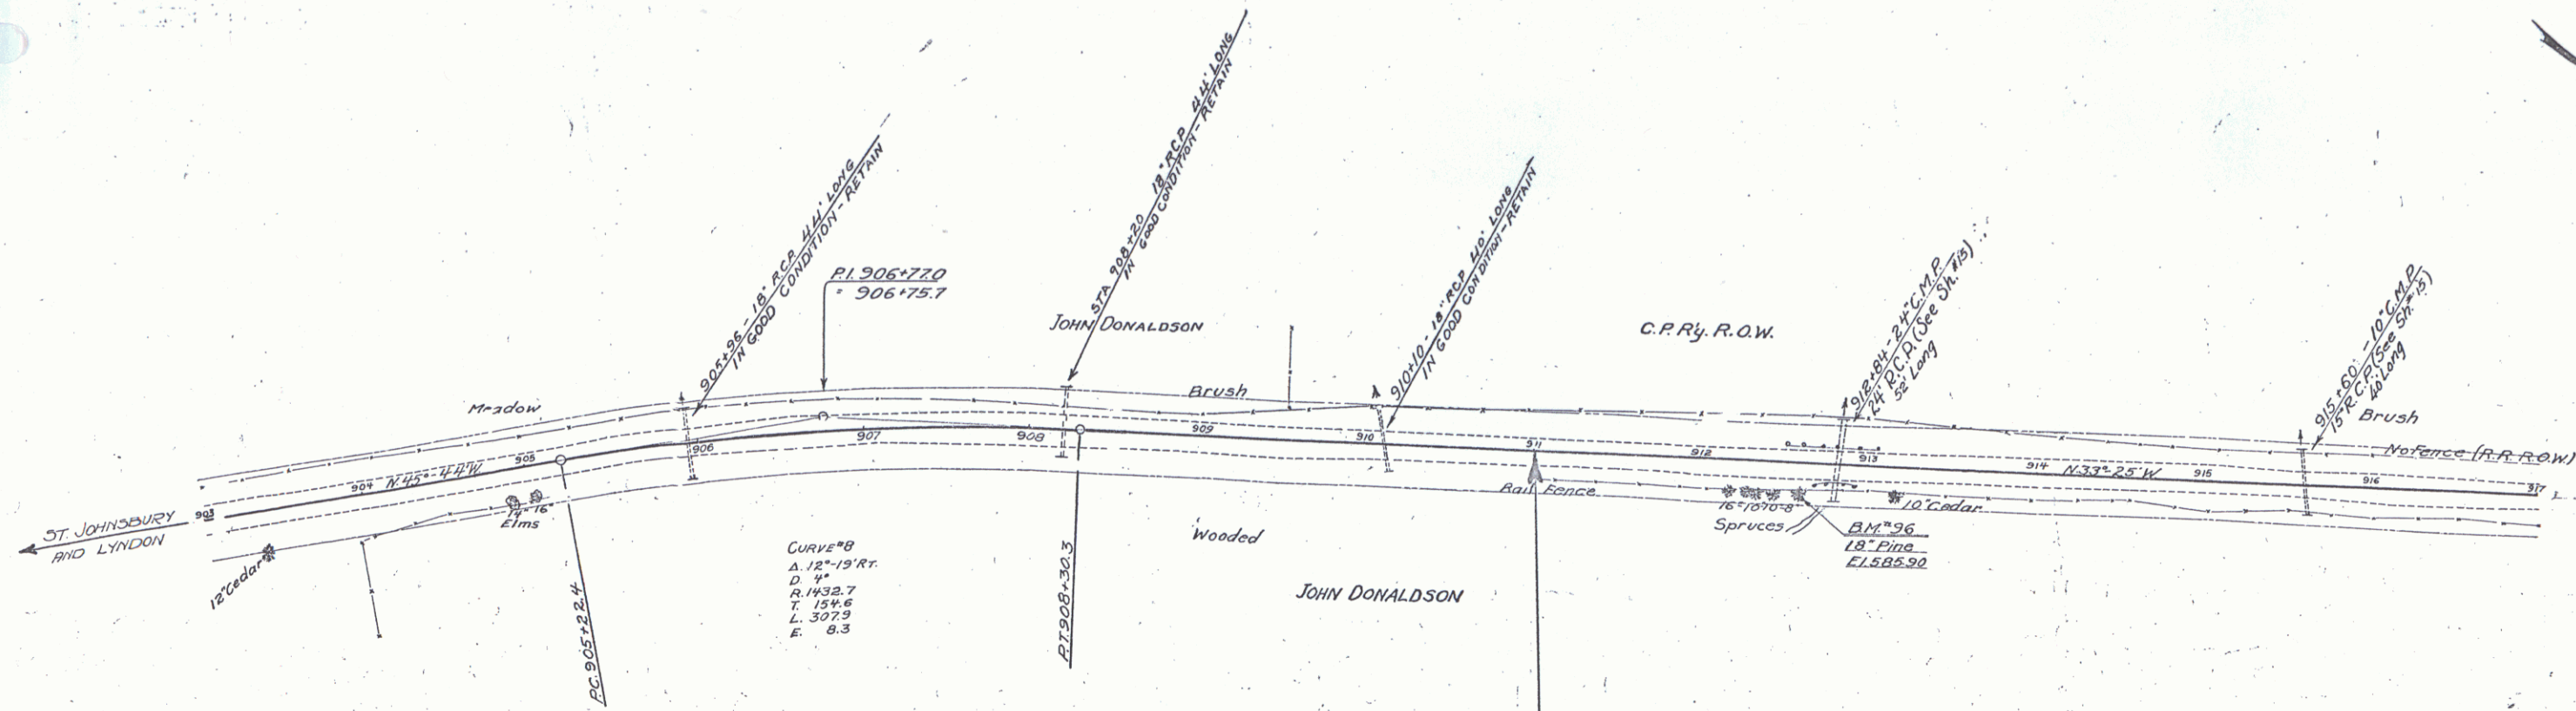


B.M. #96 Spike in Root 18" Pine 14.5' Rt. Sta. 912+60 Elev. 585.90

SUTTON