
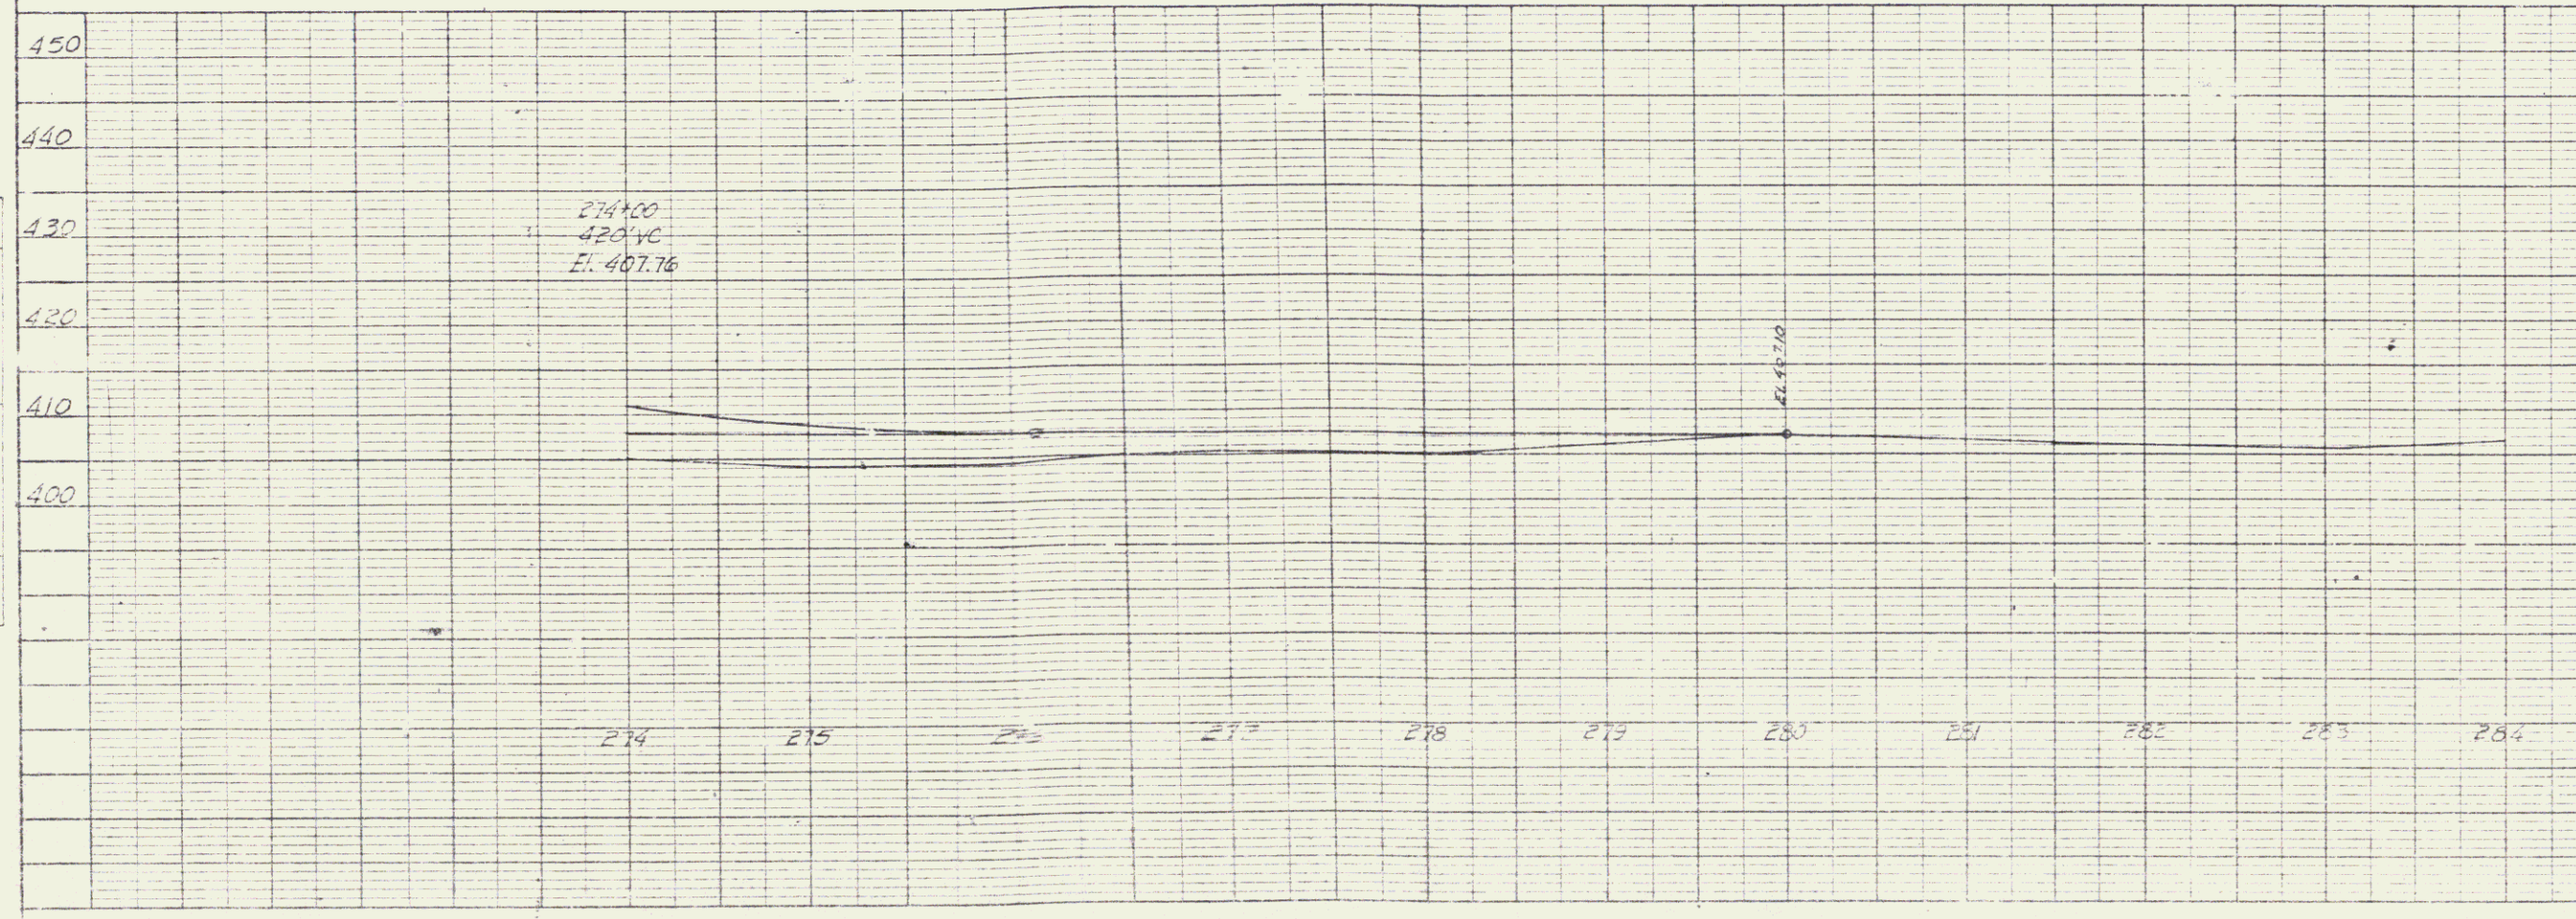




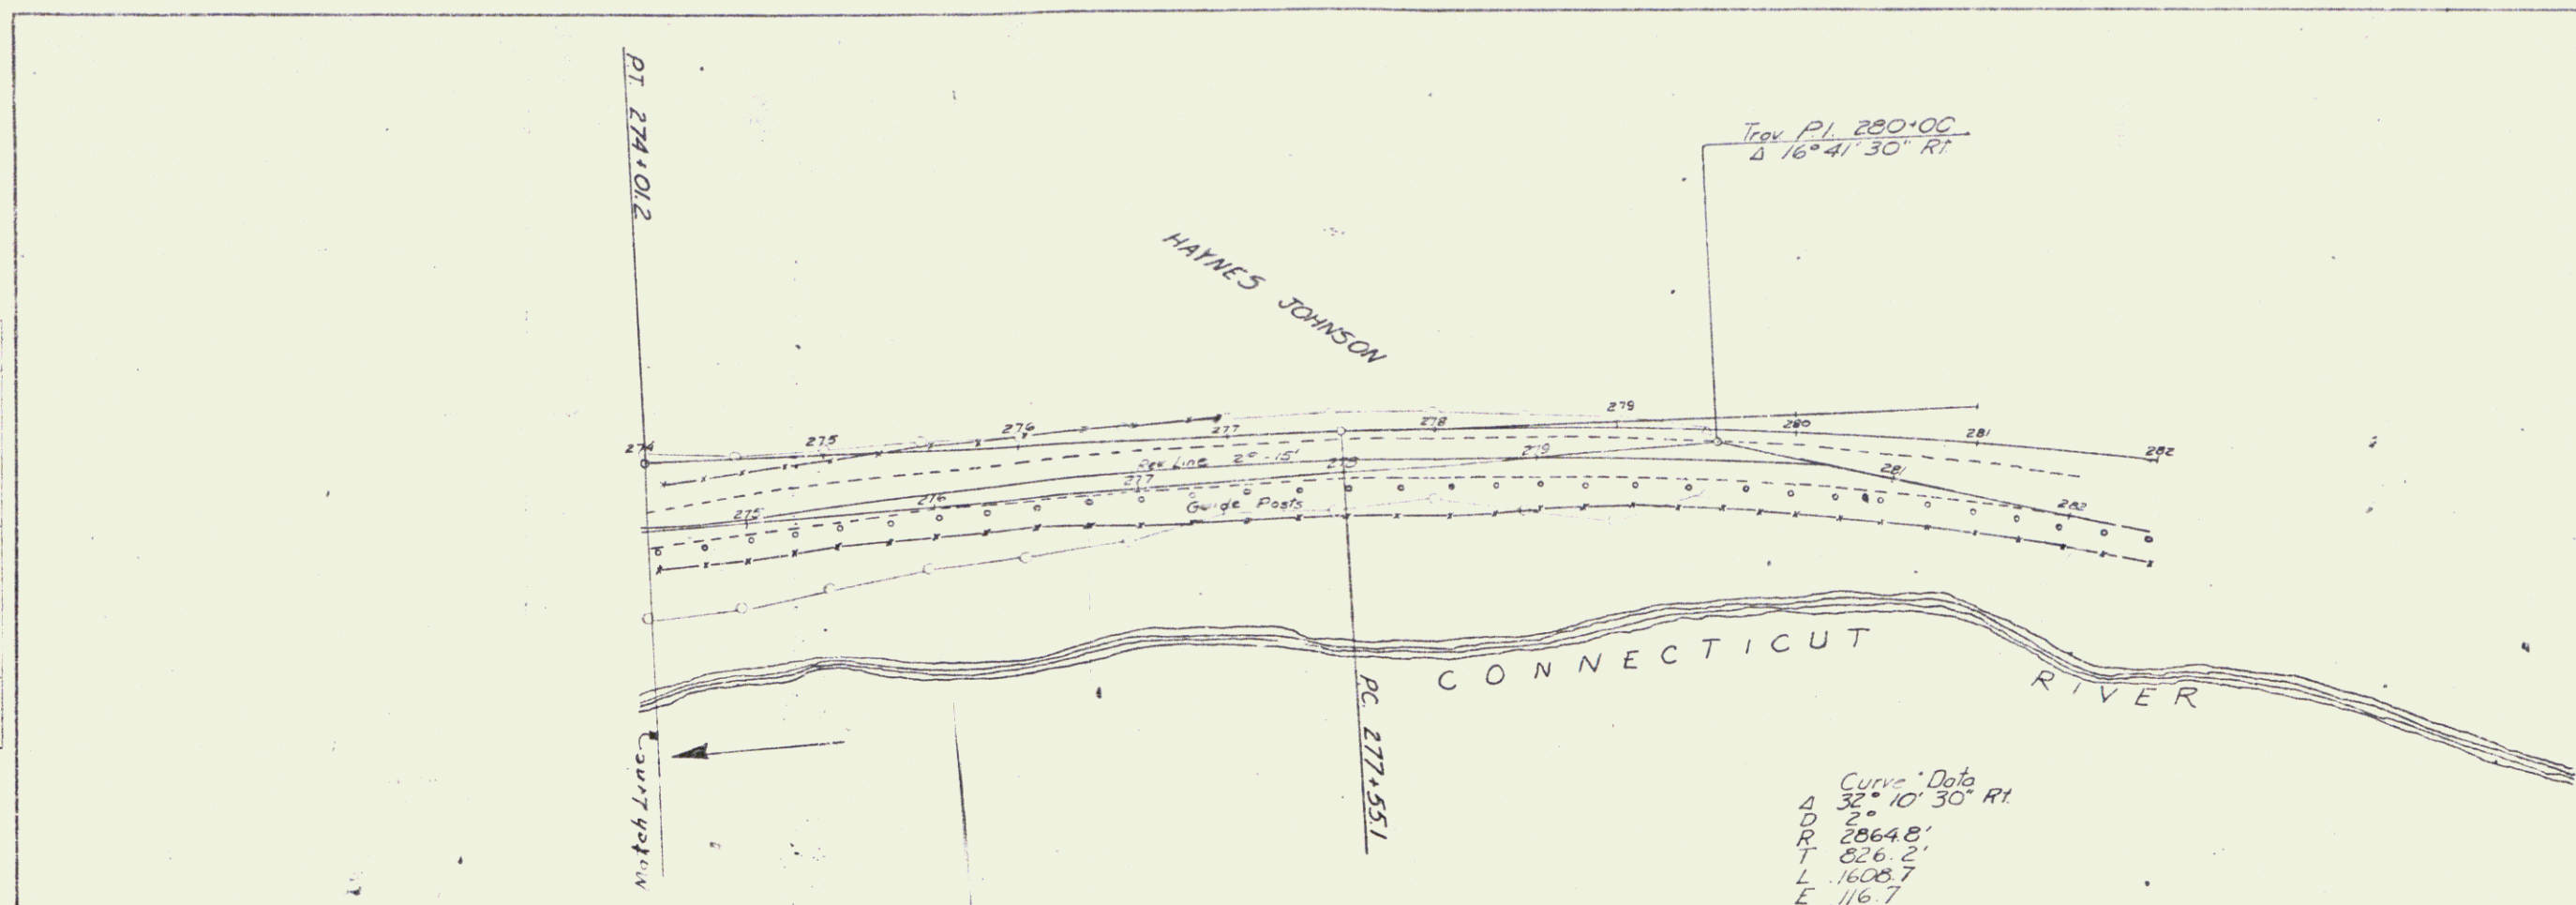

NEWBURY
ST-41-3(4)

Scale 1" = 50'

(2)