

INDEX OF SHEETS

STATE OF VERMONT
DEPARTMENT OF HIGHWAYS

PROPOSED IMPROVEMENT


TOWN OF WEATHERSFIELD

COUNTY OF WINDSOR




U.S. ROUTE 5

SPRINGFIELD-WINDSOR ROAD

(To Be Returned To R.O.W. Division)
TOWN OF
U.S.
PERPETUAL
TOWN FILE
RIGHT-OF-WAY DIVISION

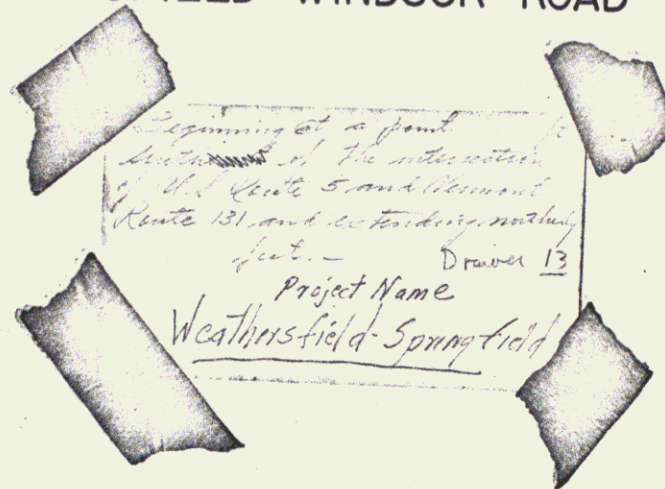

Project FI 64(4)
Pin # 99,2337

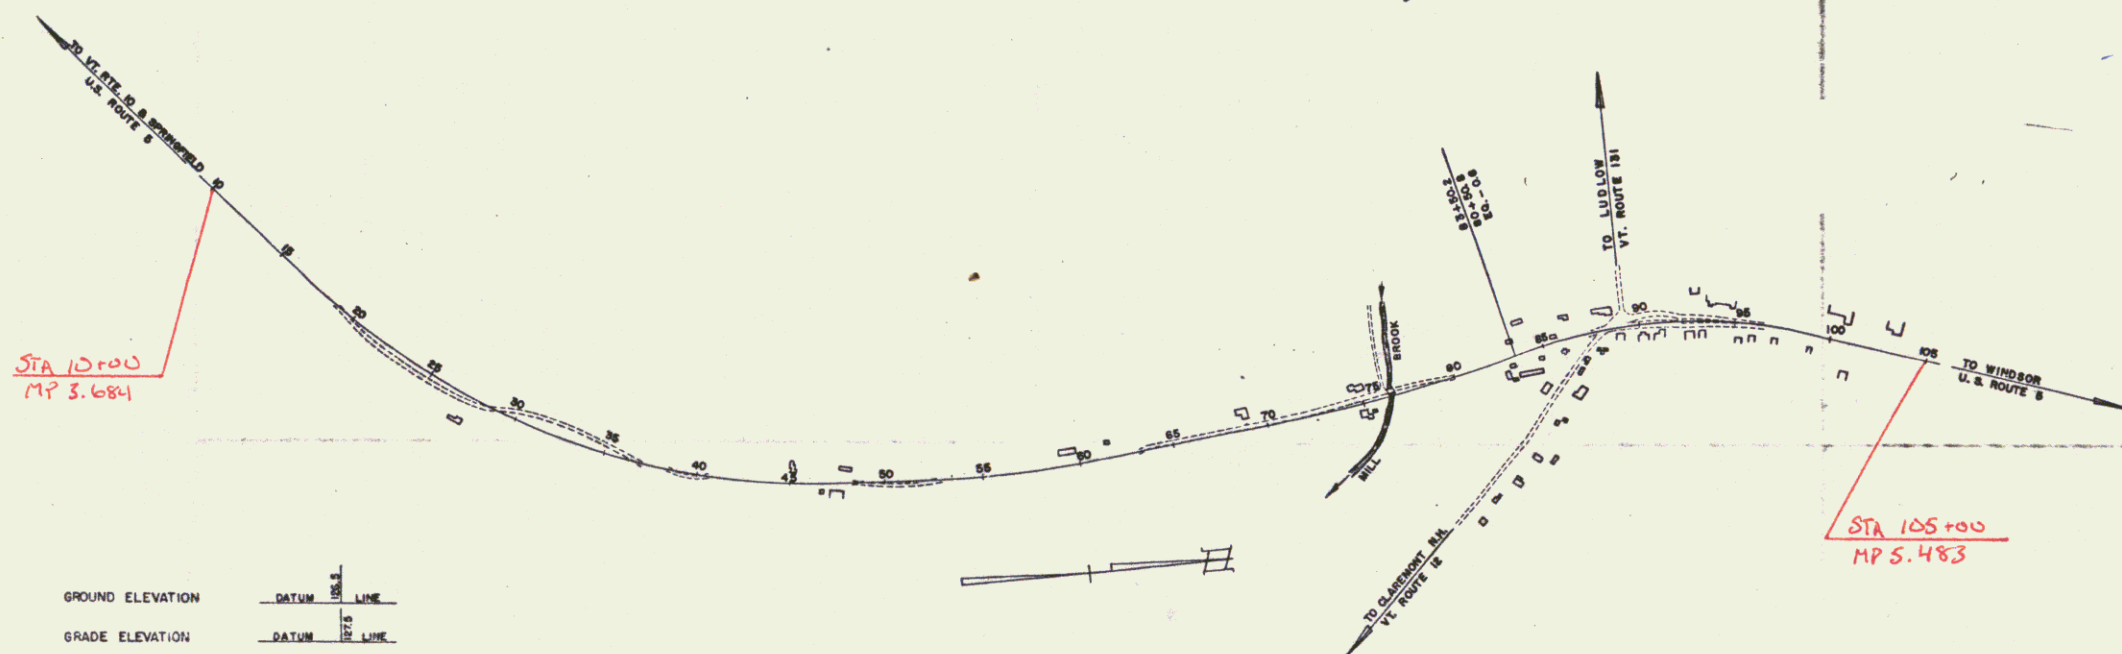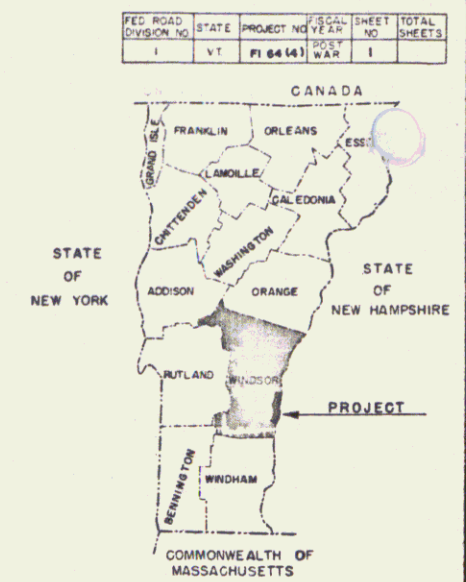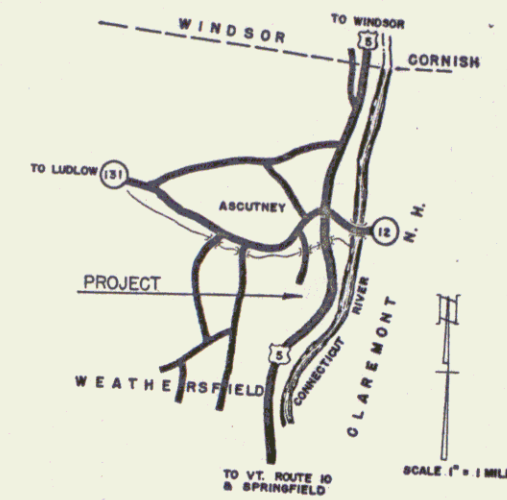

PLANNING
DRAWER 13

RIGHT-OF-WAY DIVISION
TOWN FILE
PERPETUAL
TOWN OF U.S.
(To Be Returned To R.O.W. Division)

CONVENTIONAL SIGNS

COUNTY LINE	
TOWN LINE	
FENCE LINE	
STONE WALL	
UNFENCED PROPERTY	
GUARD RAIL	
TRAVELED WAY	
RAILROAD	
RETAINING WALL	
CENTER LINE	
SURVEY LINE	
CULVERT	
DROP INLET	
TROLLEY POLE	
POWER POLE	
TELEPHONE POLE	
TREES	
HEDGE	

GROUND ELEVATION

DATUM	LINE
DATUM	LINE

GRADE ELEVATION

DATUM	LINE
DATUM	LINE

CURVE DATA

DEFLECTION OF ANGLE	A
DEGREE OF CURVE	D
RADIUS OF CURVE	R
TANGENT DISTANCE	T
LENGTH OF CURVE	L
EXTERNAL DISTANCE	E
POINT OF INTERSECTION	P.I.
POINT OF CURVE	P.C.
POINT OF TANGENT	P.T.
POINT ON TANGENT	P.O.T.
POINT ON SUB-TANGENT	POST

SCALES

TITLE	1" = 500'
TYPICAL	1" = 50'
PLAN	1" = 50'
PROFILE	HORIZONTAL 1" = 50'
	VERTICAL 1" = 5'
CROSS-SECTIONS	1" = 5'

THESE PLANS ARE SUBJECT TO SUCH REVISIONS AS MAY BE REQUIRED BY THE BUREAU OF PUBLIC ROADS OR THE COMMISSIONER OF HIGHWAYS.

CONSTRUCTION IS TO BE CARRIED ON IN ACCORDANCE WITH THE PLANS AND THE STANDARD ROAD AND BRIDGE SPECIFICATIONS OF 1948, AS APPROVED JULY 25, 1949 BY THE BUREAU OF PUBLIC ROADS, INCLUDING ALL SUBSEQUENT APPROVED REVISIONS AND SUCH REVISED SPECIFICATIONS AND SPECIAL PROVISIONS AS ARE SUBMITTED WITH THE PLANS.

APPROVED	CONSTRUCTION ENGINEER	APPROVED	BRIDGE ENGINEER	APPROVED	DISTRICT ENGINEER	APPROVED	HIGHWAY ENGINEER	APPROVED	3/1/68
DATE		DATE		DATE		DATE		DATE	

DEPARTMENT OF COMMERCE
BUREAU OF PUBLIC ROADS

APPROVED

DISTRICT ENGINEER



DATE

PROJECT FI No. 64 (4)

SHEET 1 OF SHEETS




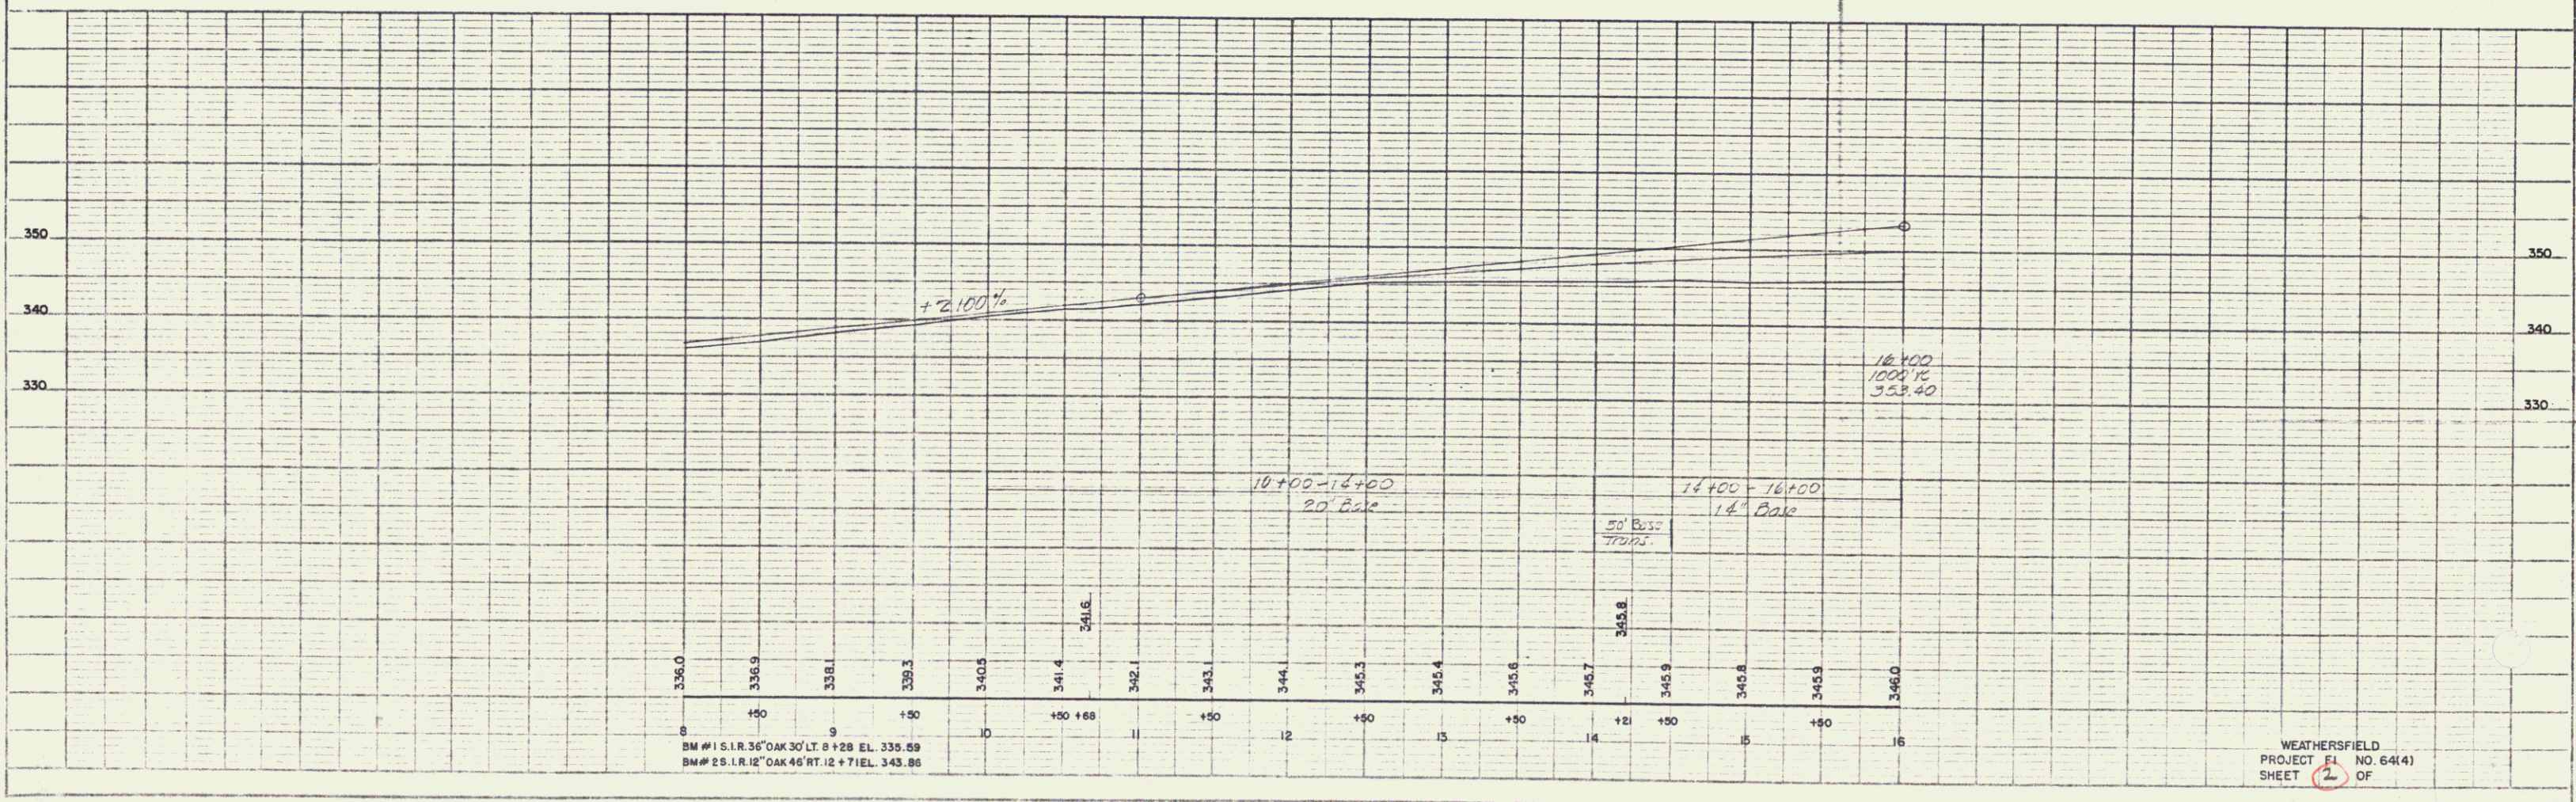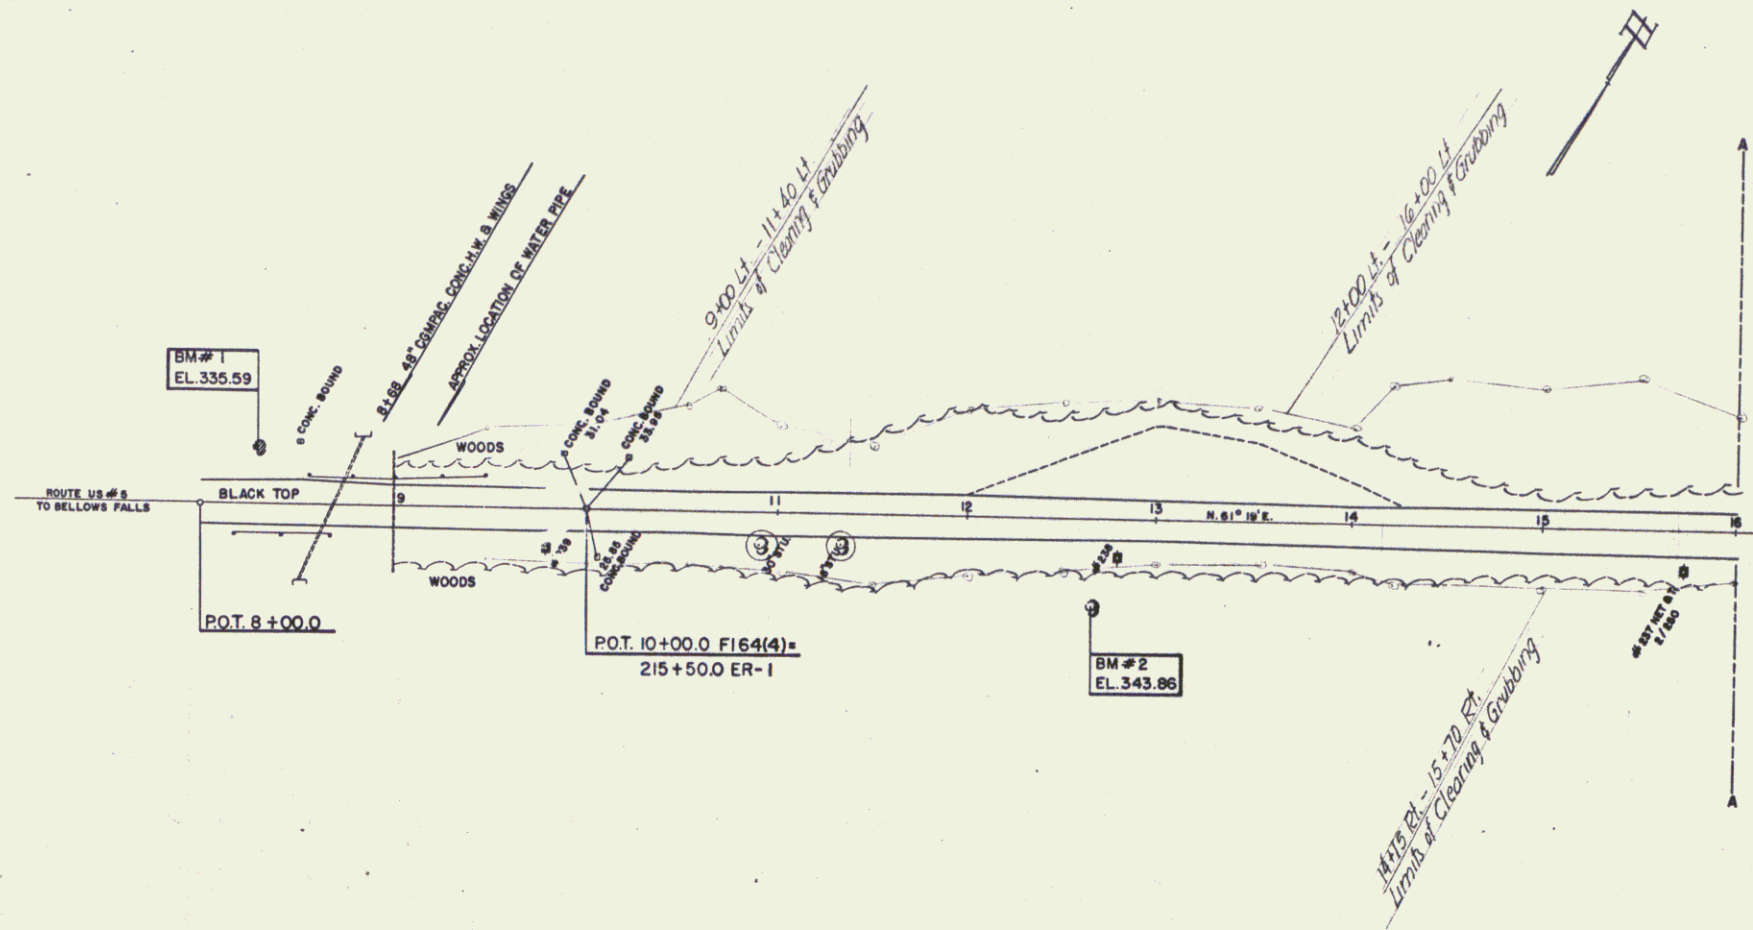

WEATHERSFIELD
PROJECT NO. 64(4)
SHEET 2 OF 2



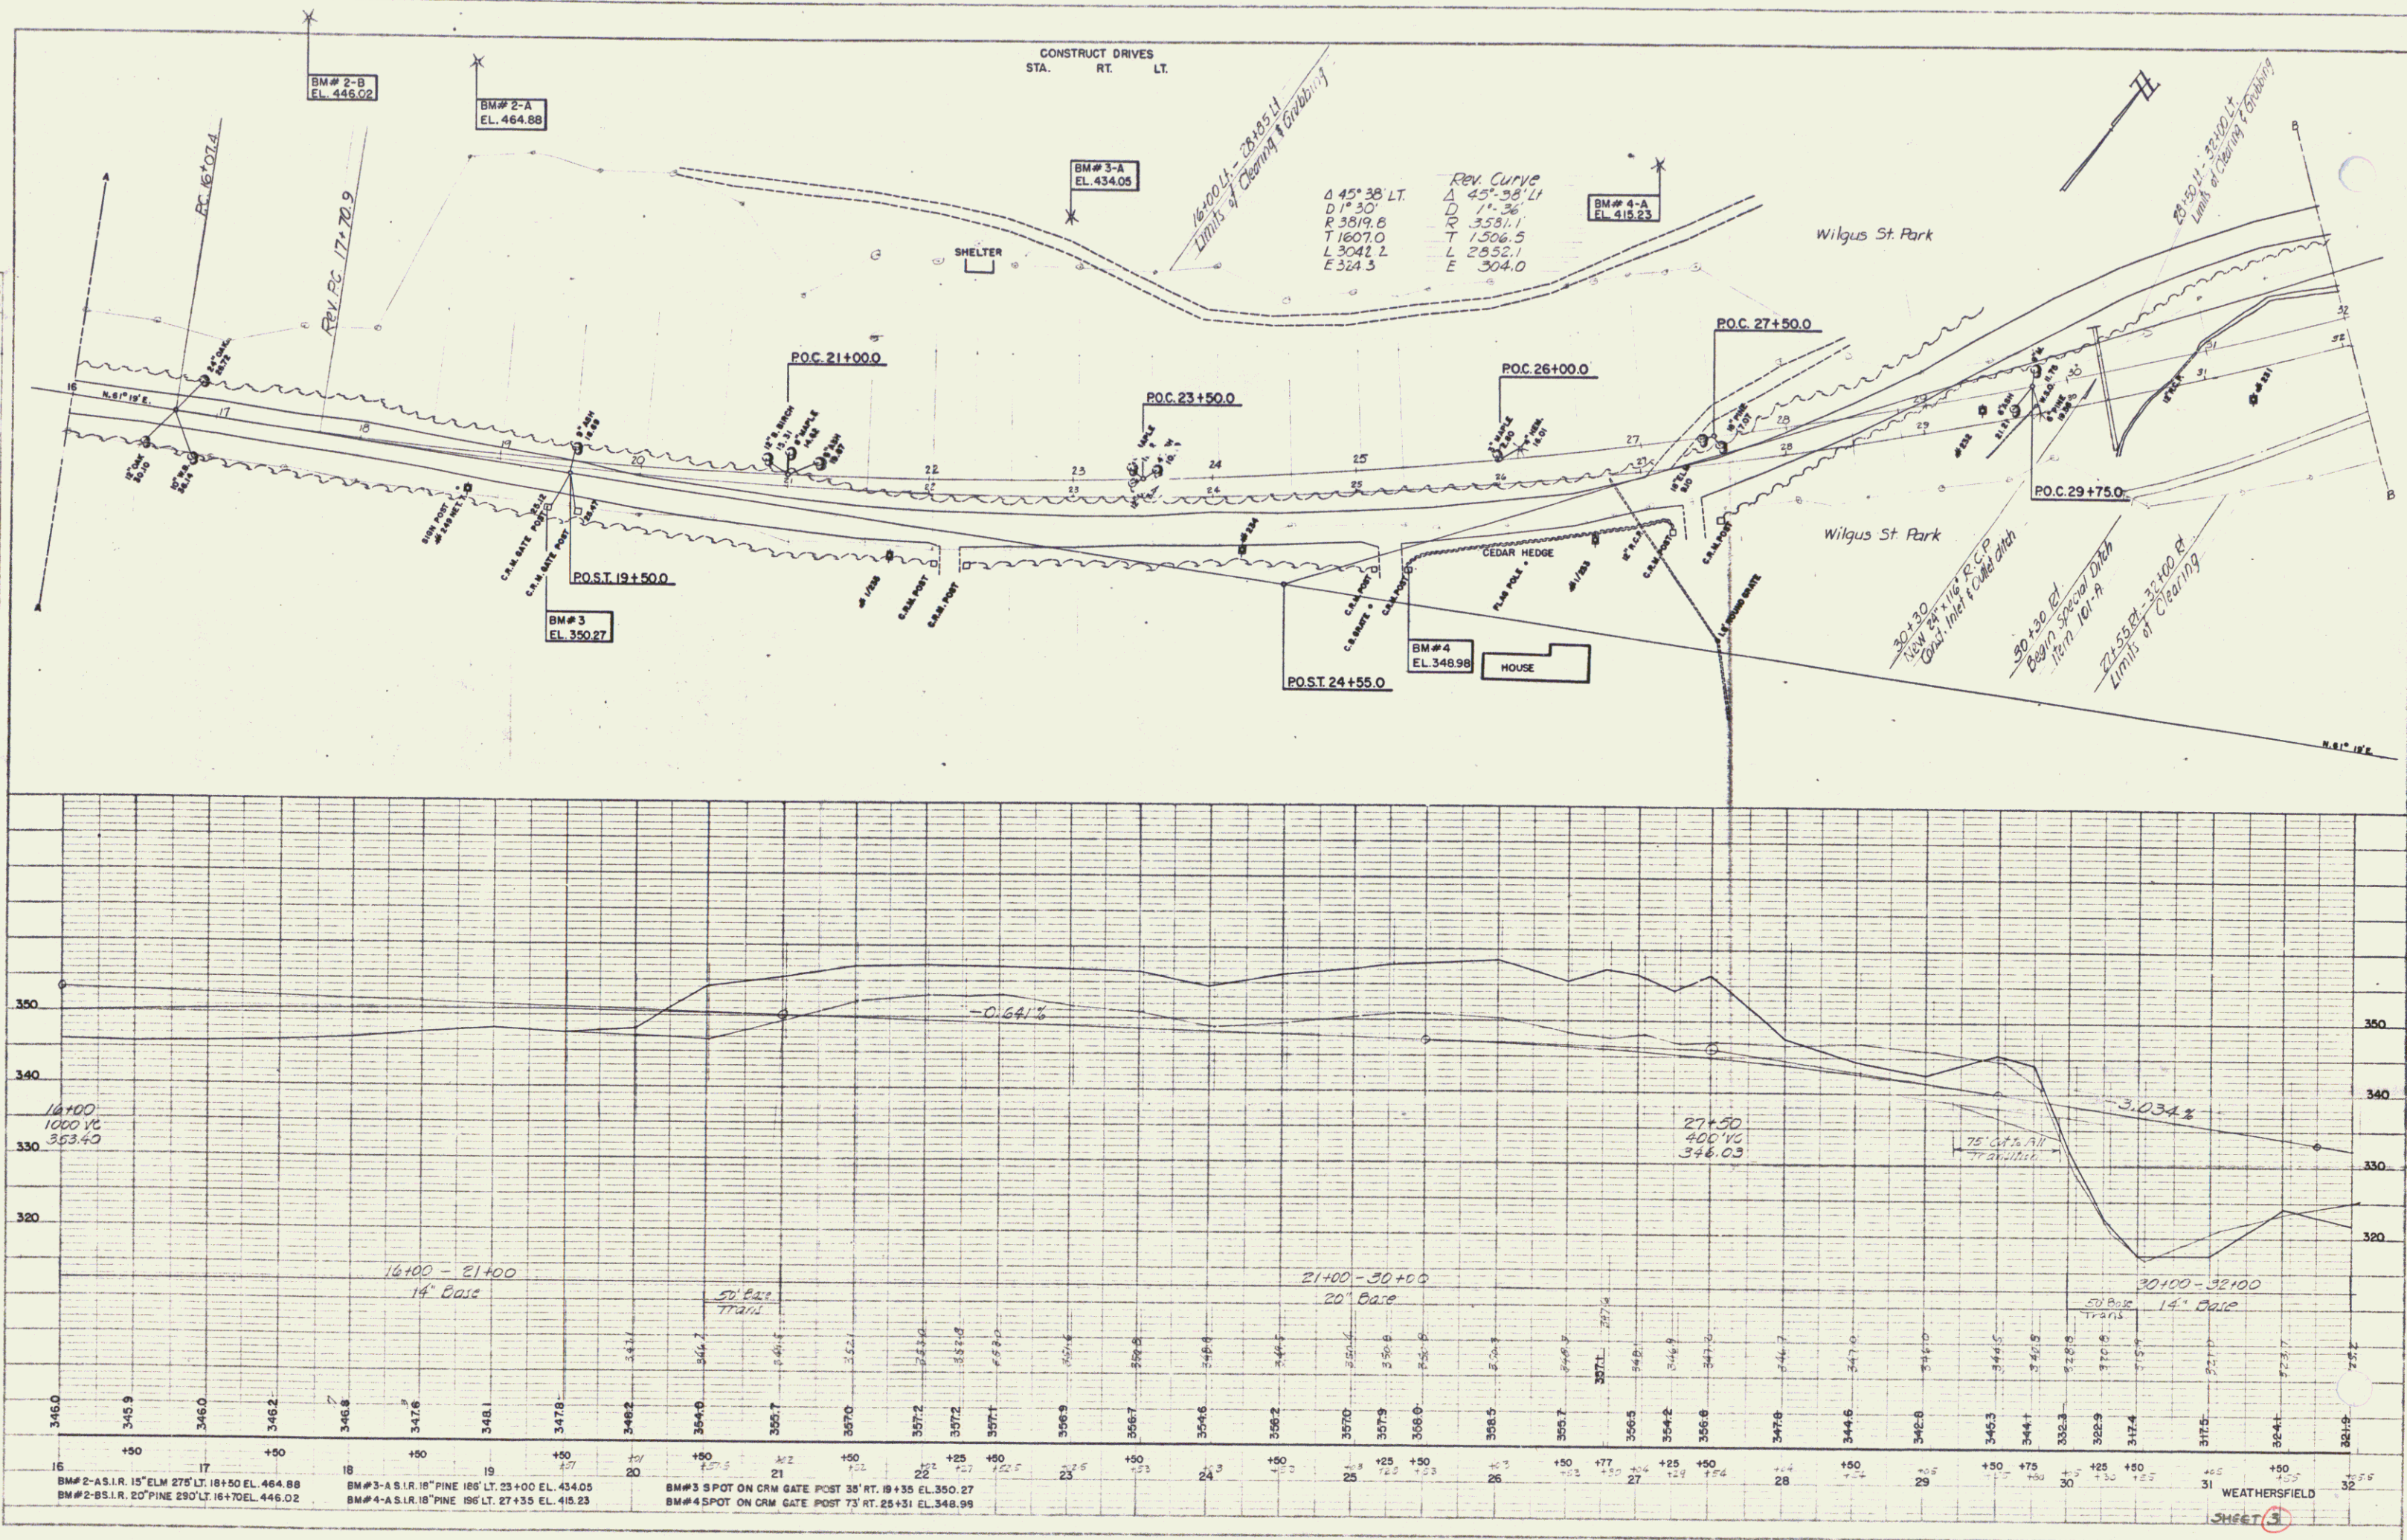



WEATHERFIELD
 SHEET 3




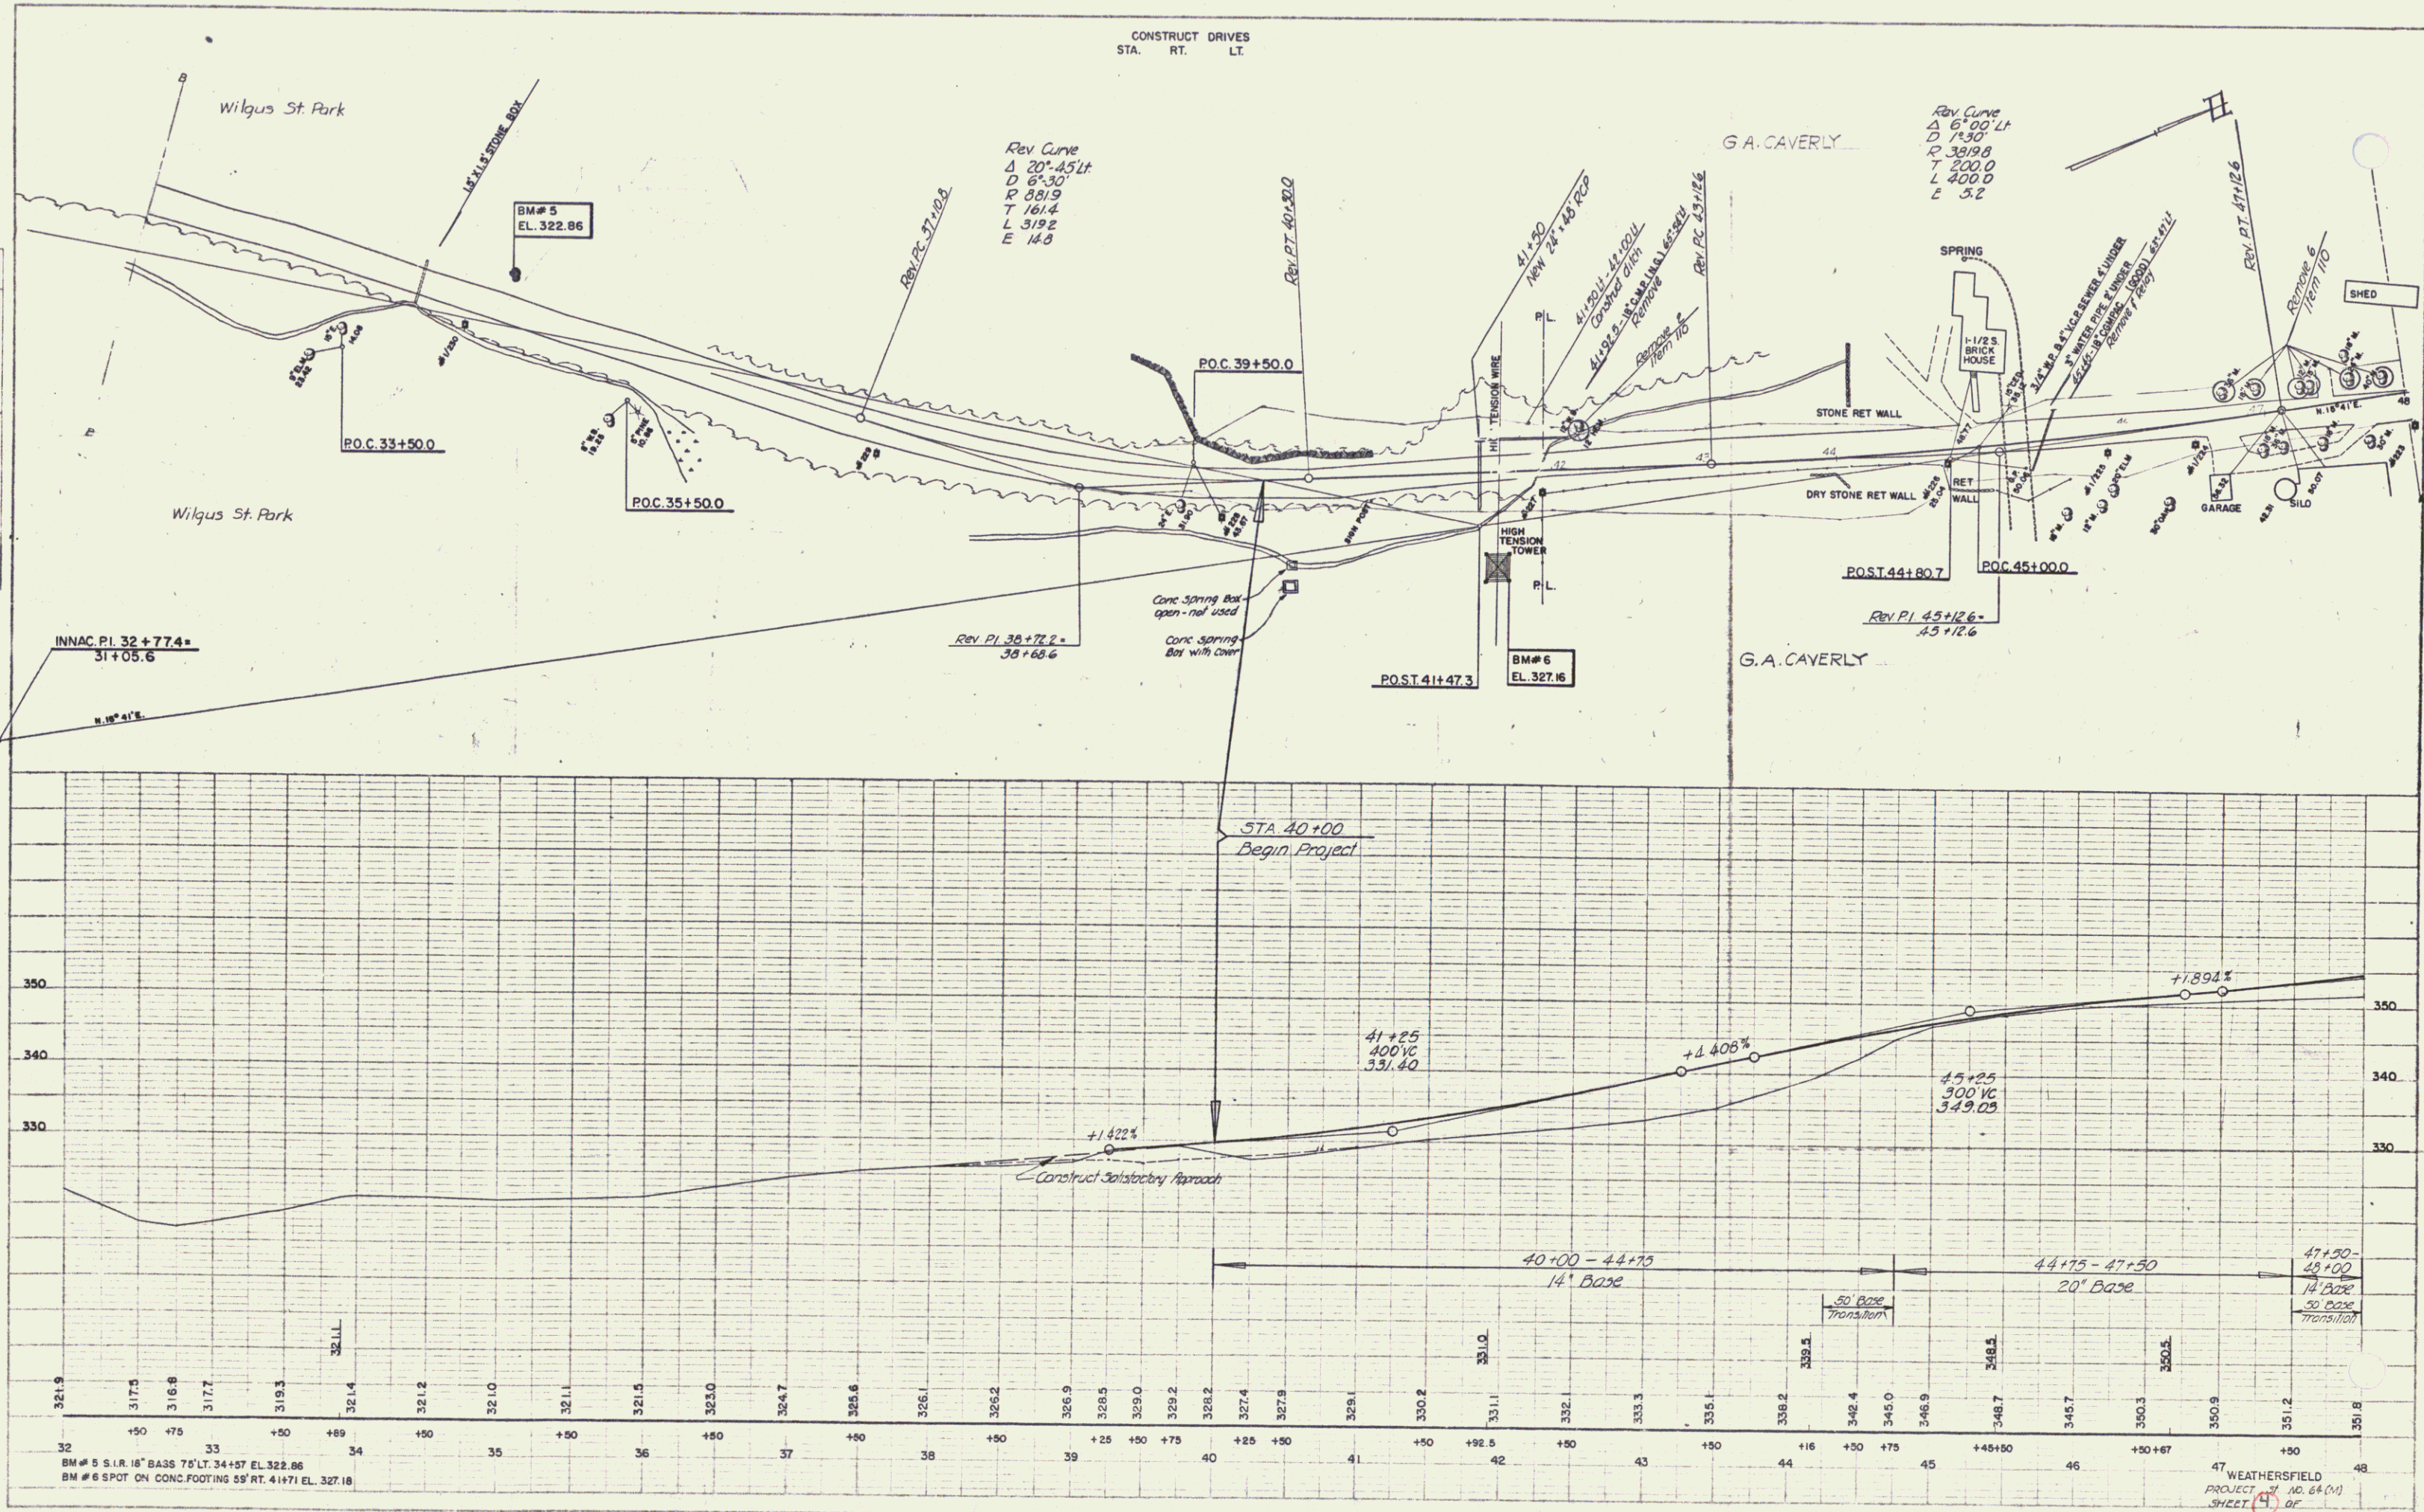

PLAN	DATE	BY	CHK
DATE	BY	CHK	
DATE	BY	CHK	
DATE	BY	CHK	

PROFILE	DATE	BY	CHK
DATE	BY	CHK	
DATE	BY	CHK	
DATE	BY	CHK	

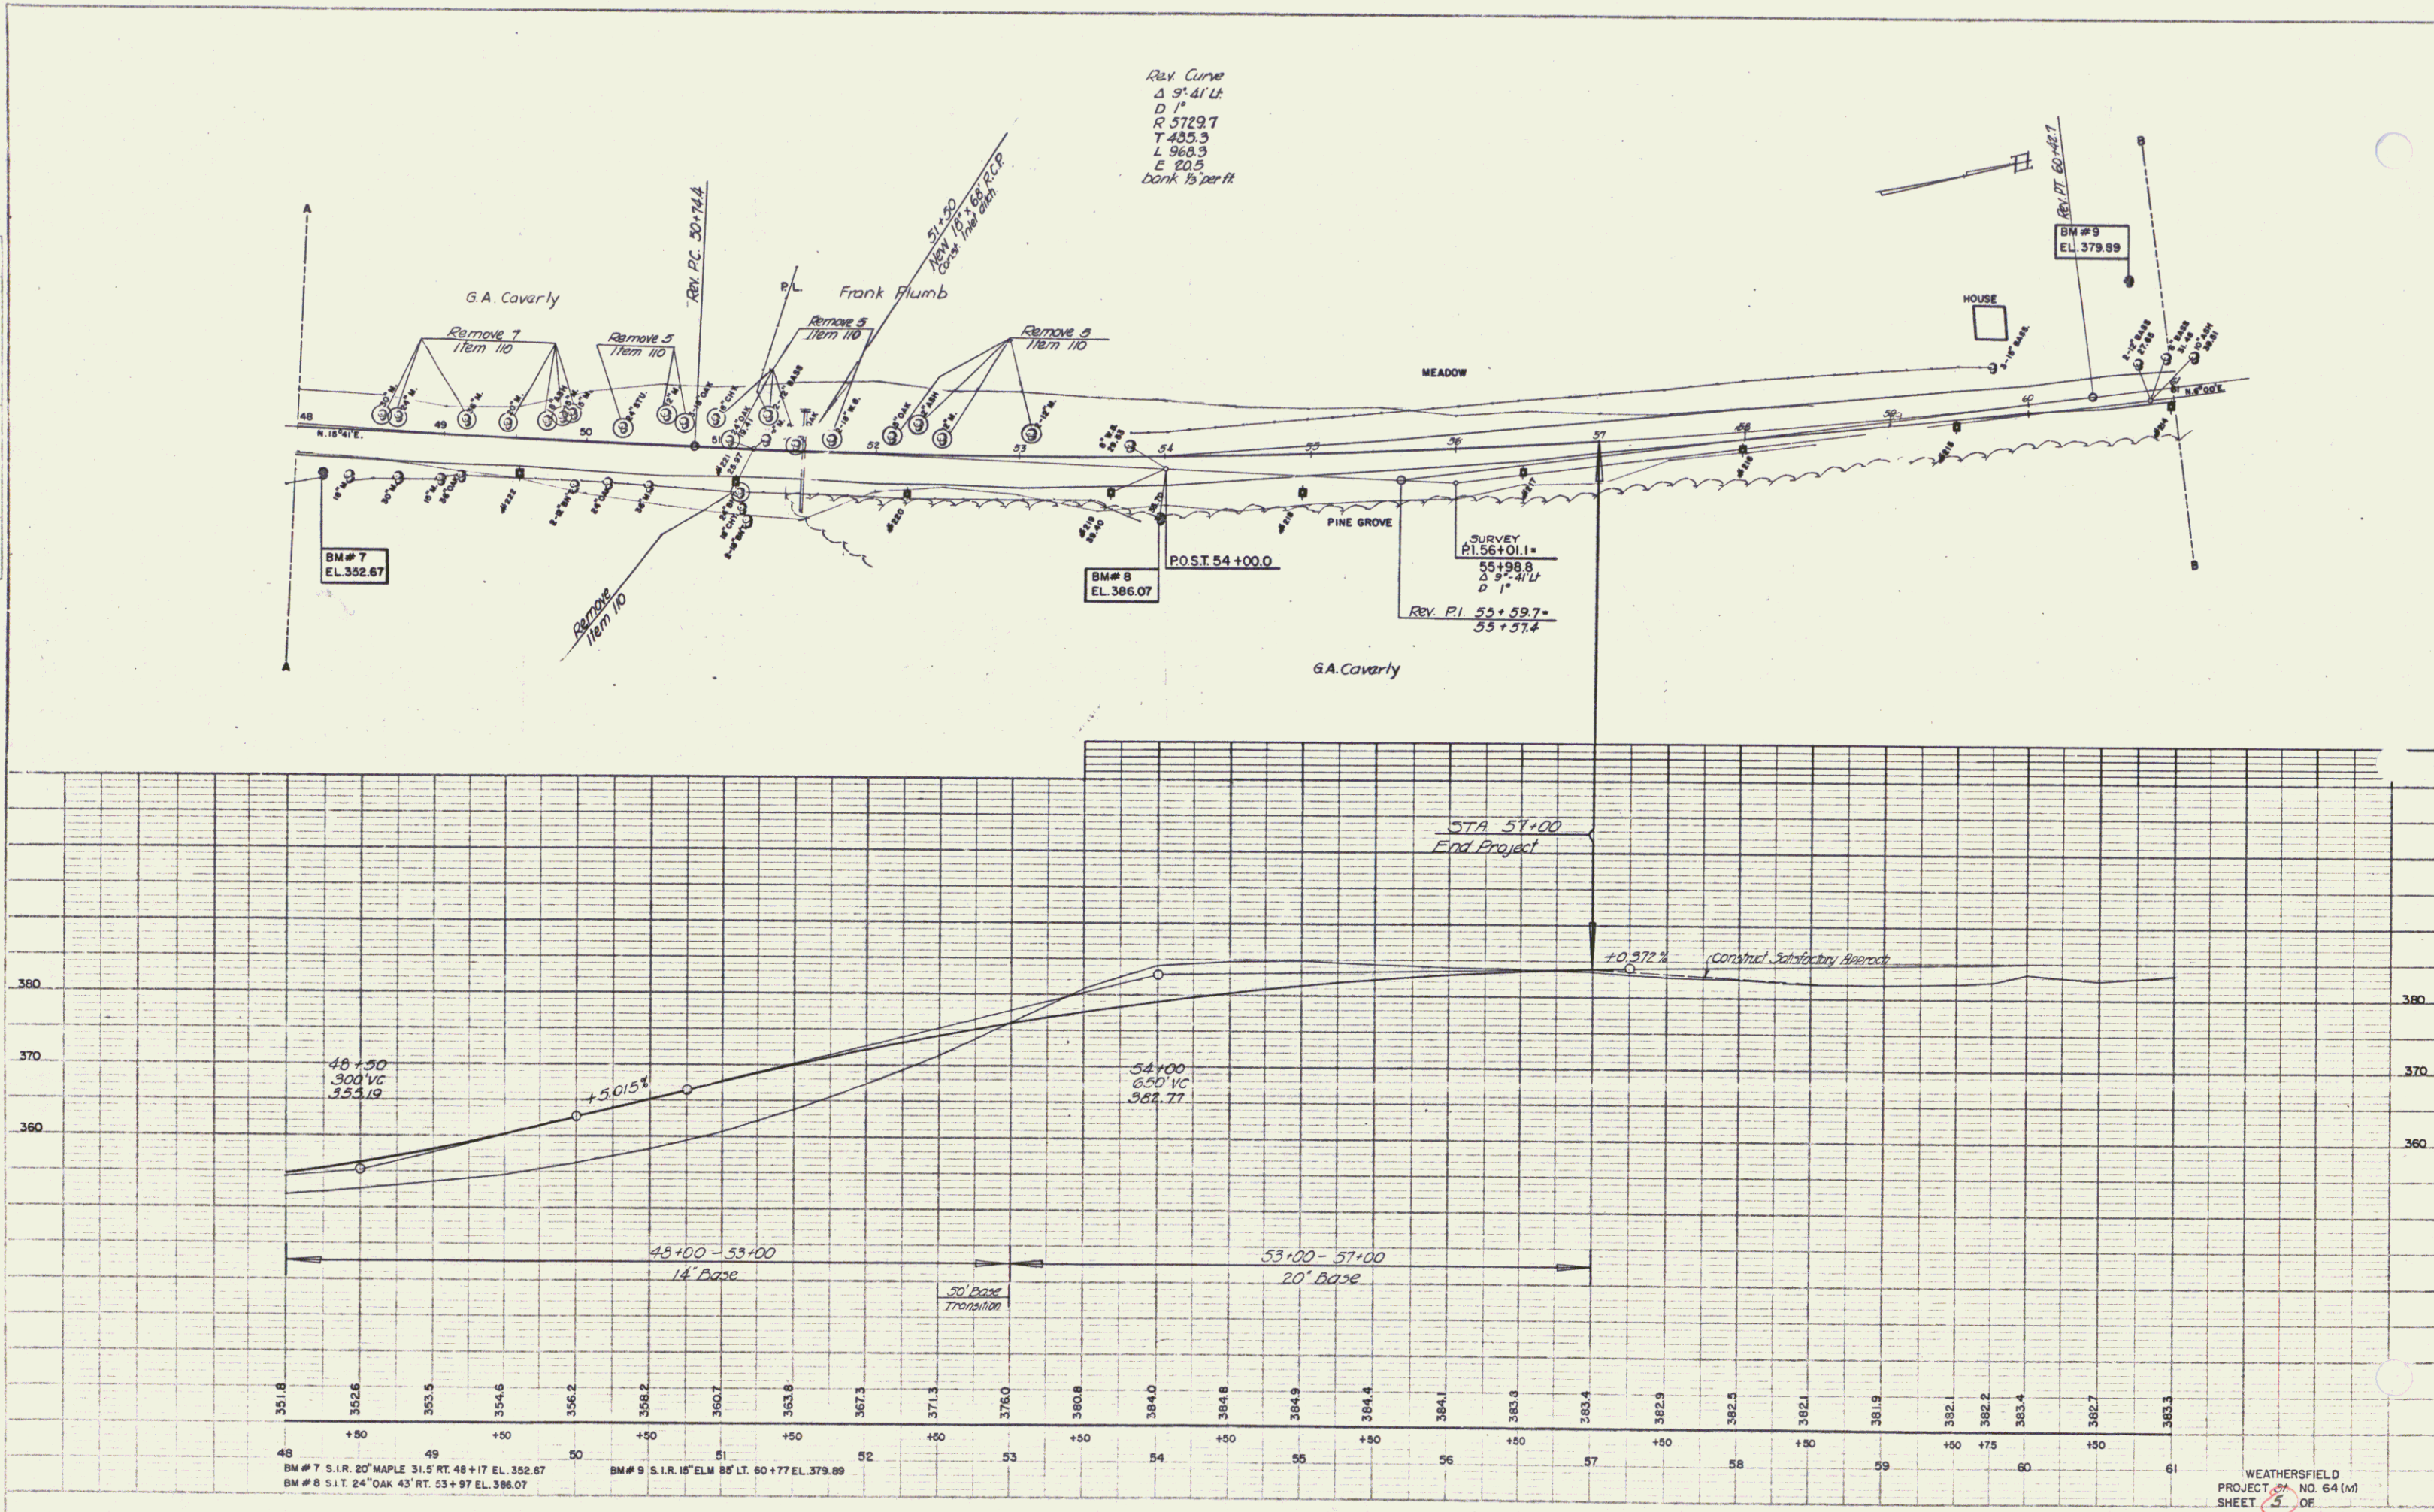

WEATHERFIELD
PROJECT NO. 64 (M)

5

PLAN	DATE
DESIGNED	
CHECKED	
BY	

PROFILE	DATE
DESIGNED	
CHECKED	
BY	



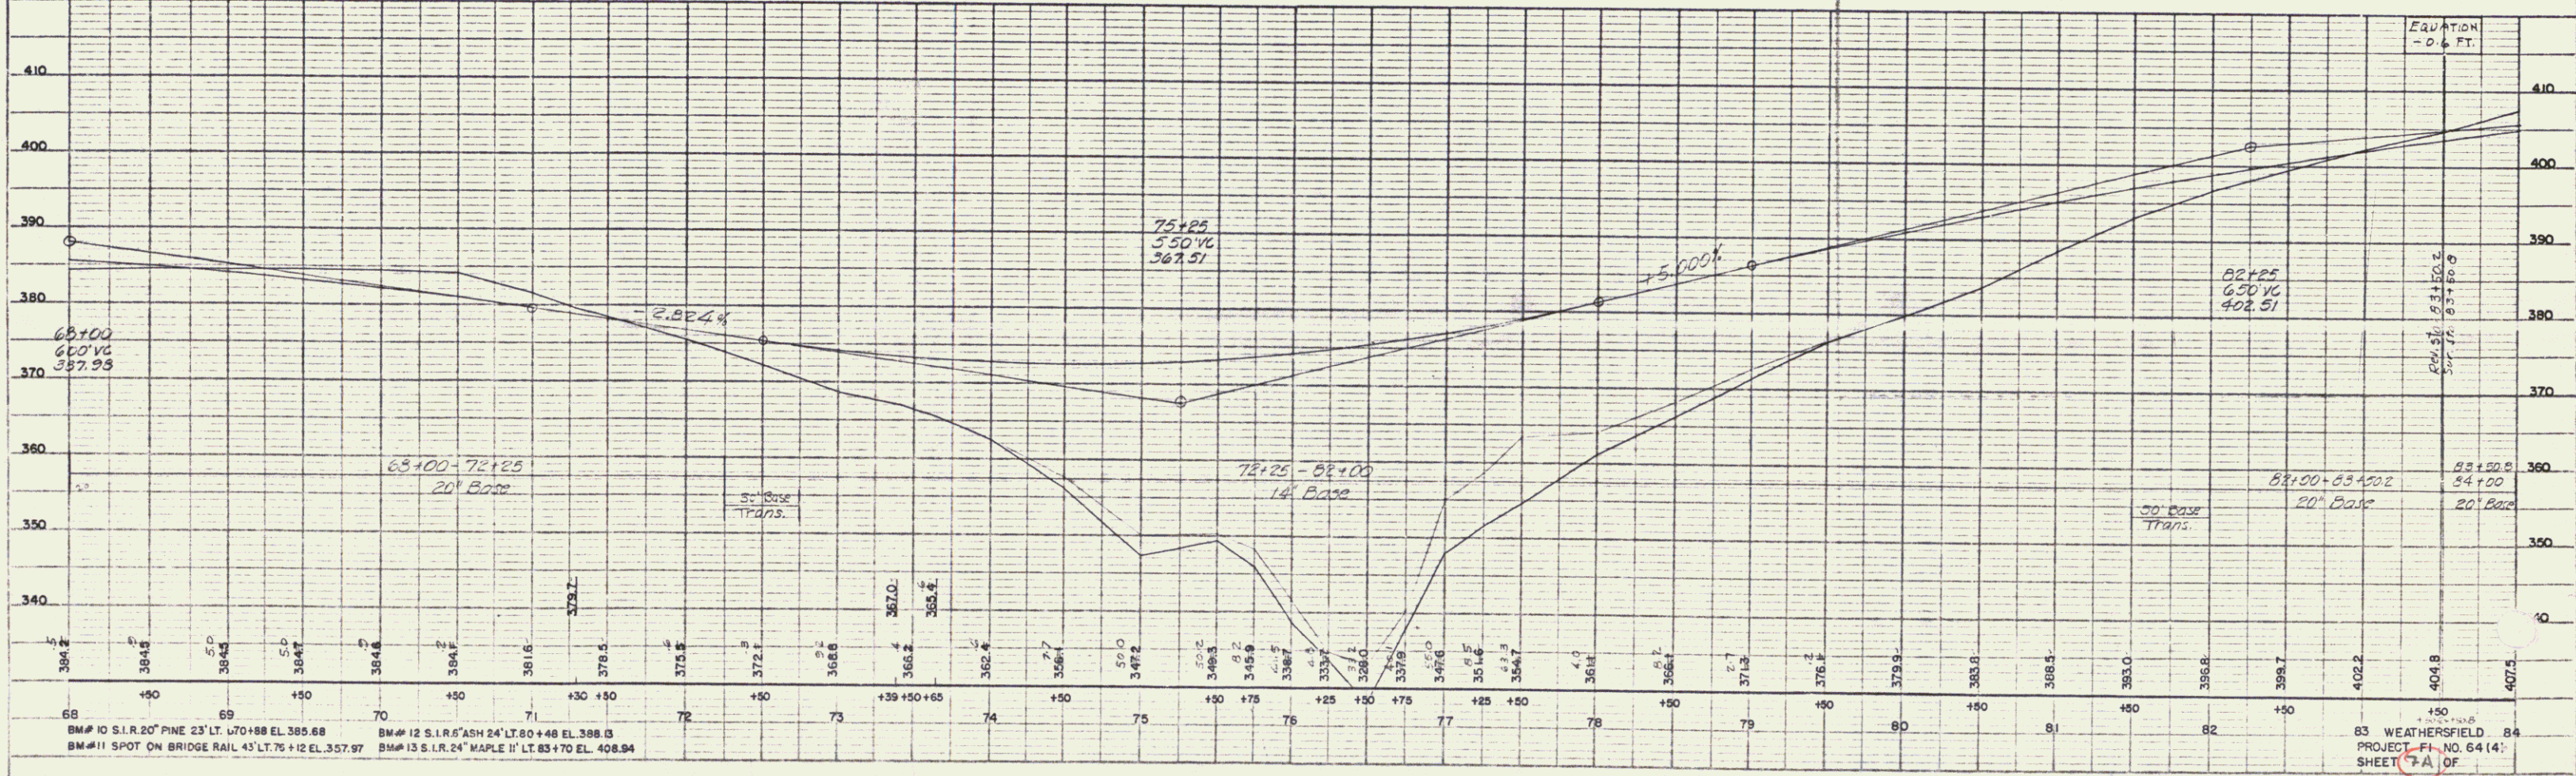


PLATE 1-PLAN PROFILE R. P. R. STANDARD
 ENGINEERING CO., Chicago, Ill. U.S.A.

PROJECT NO. 6414
 SHEET 7A OF 8

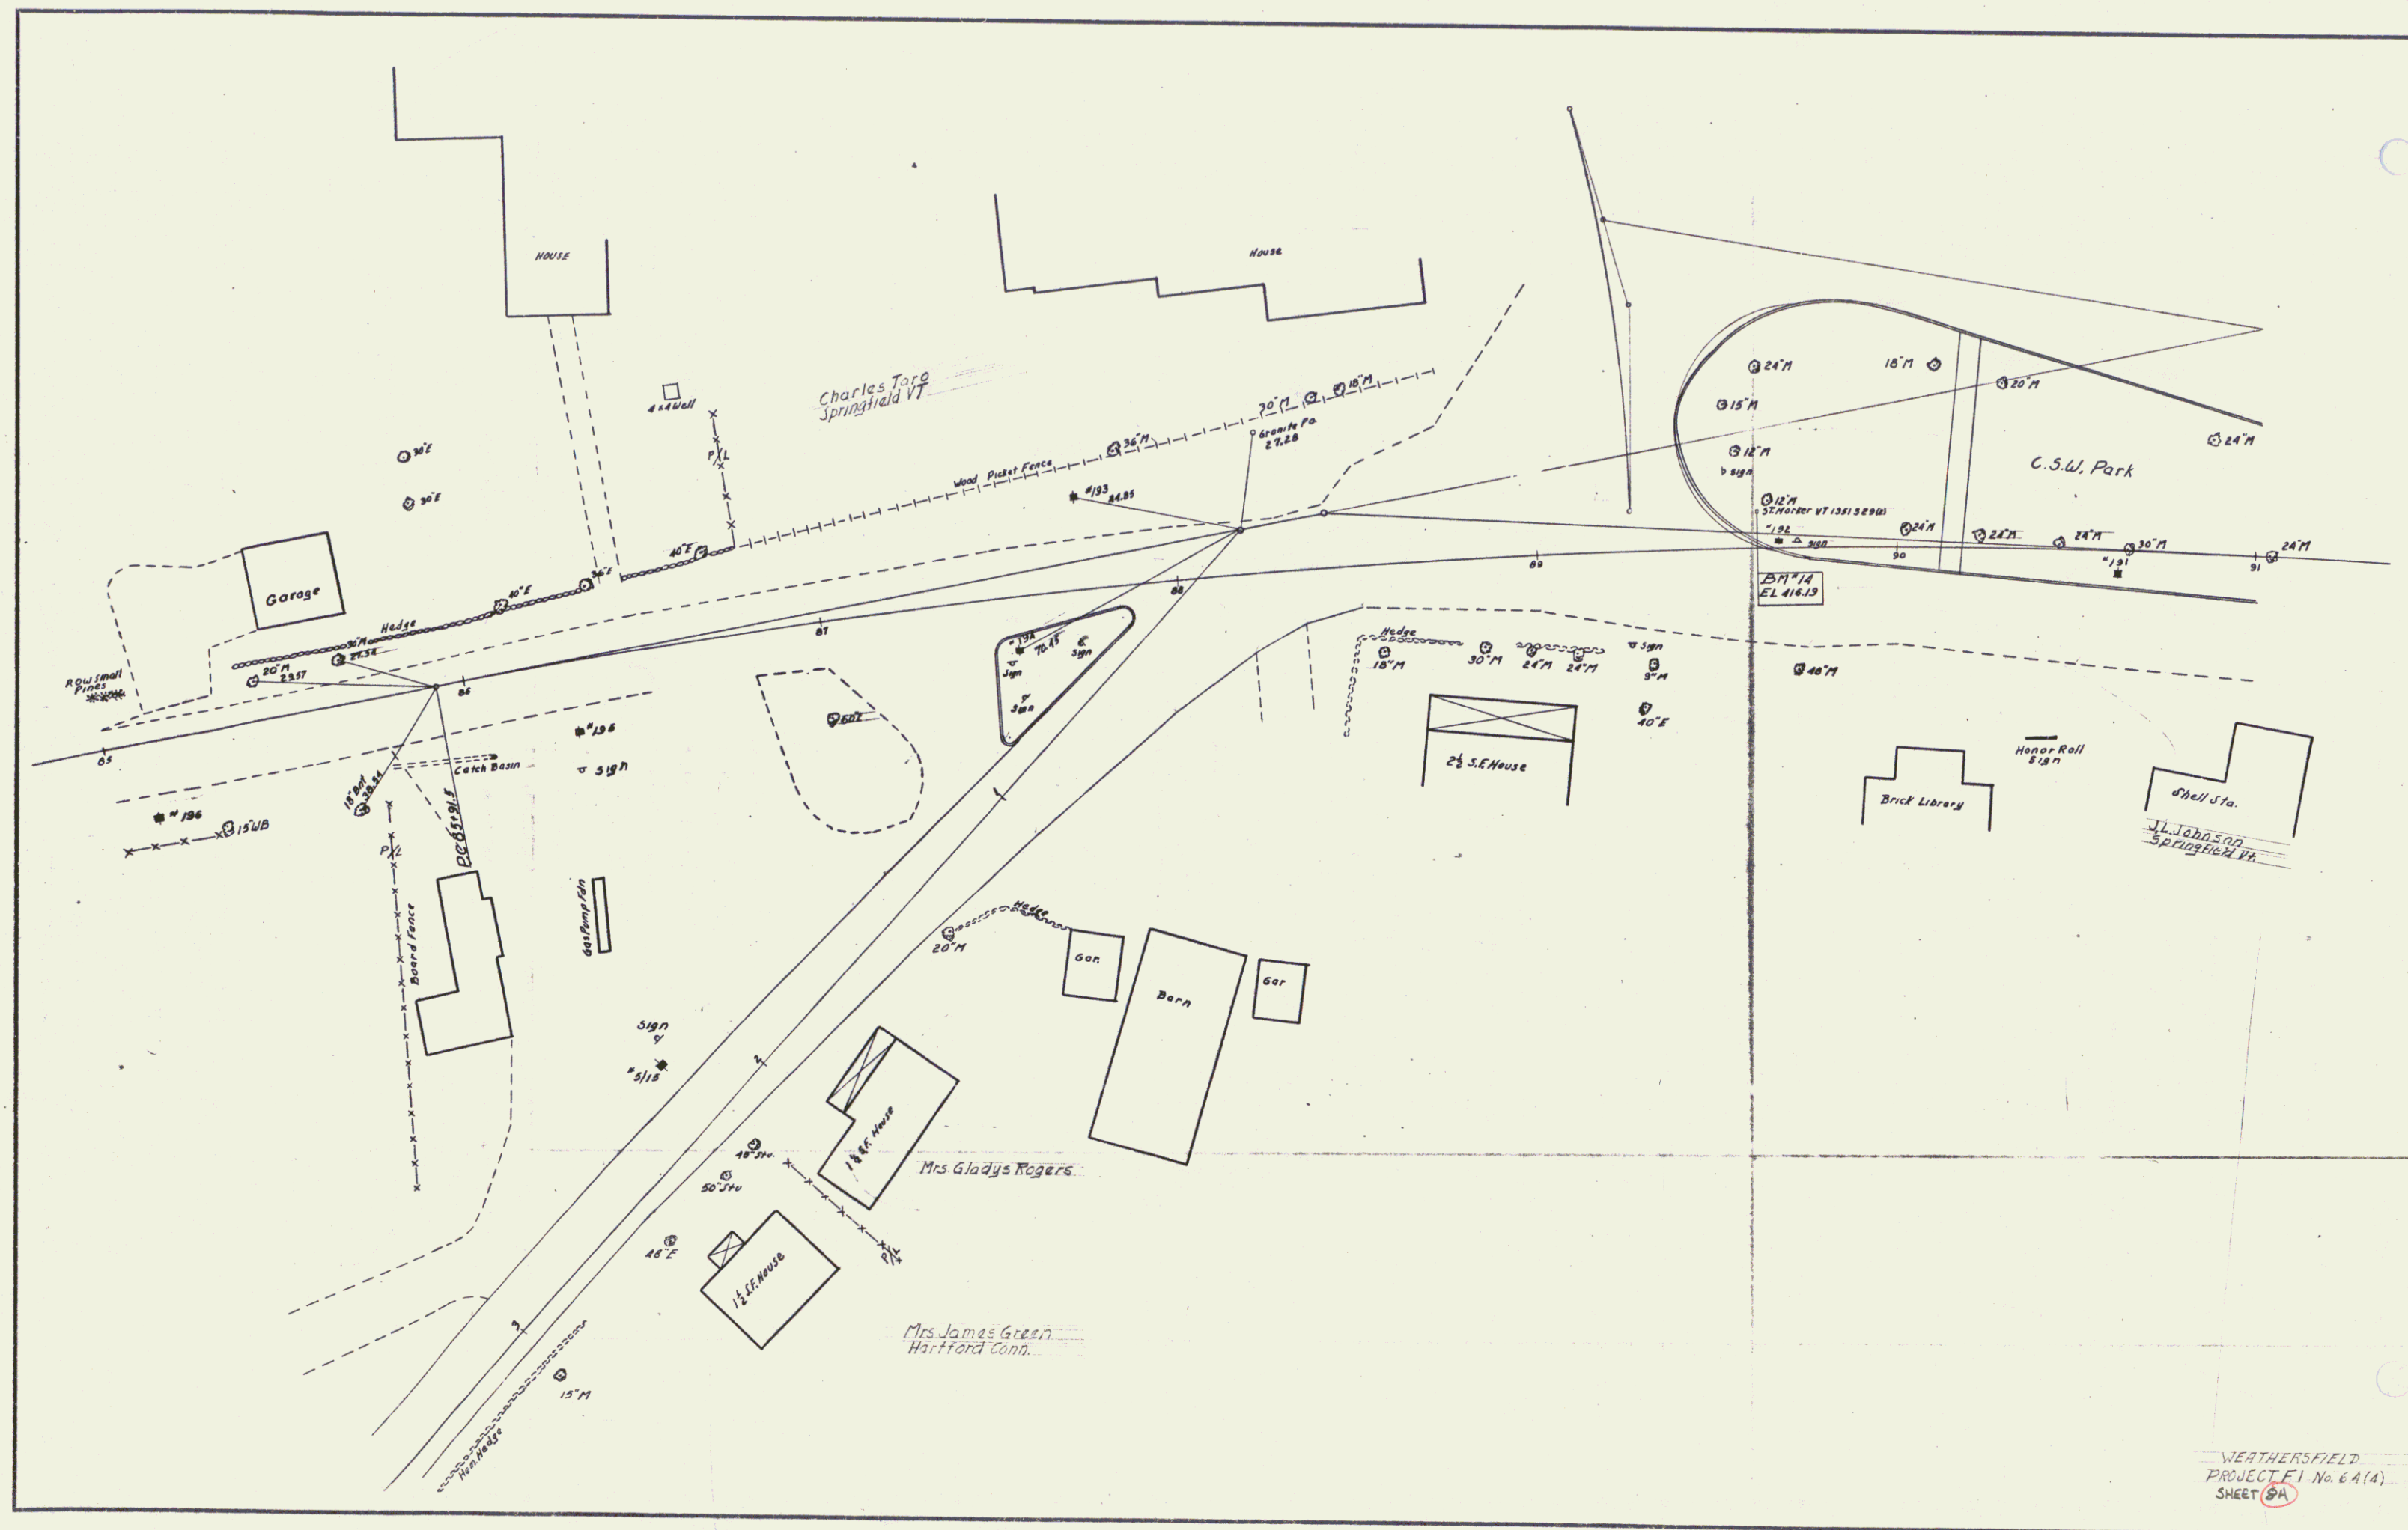



	DATE	BY	TEST
PROFILE	1/64	POLAR	
NOTE BUBA	3/64	dr.	
COLORES CHECKED	3/64	dr.	
DOES NOT HAVE			

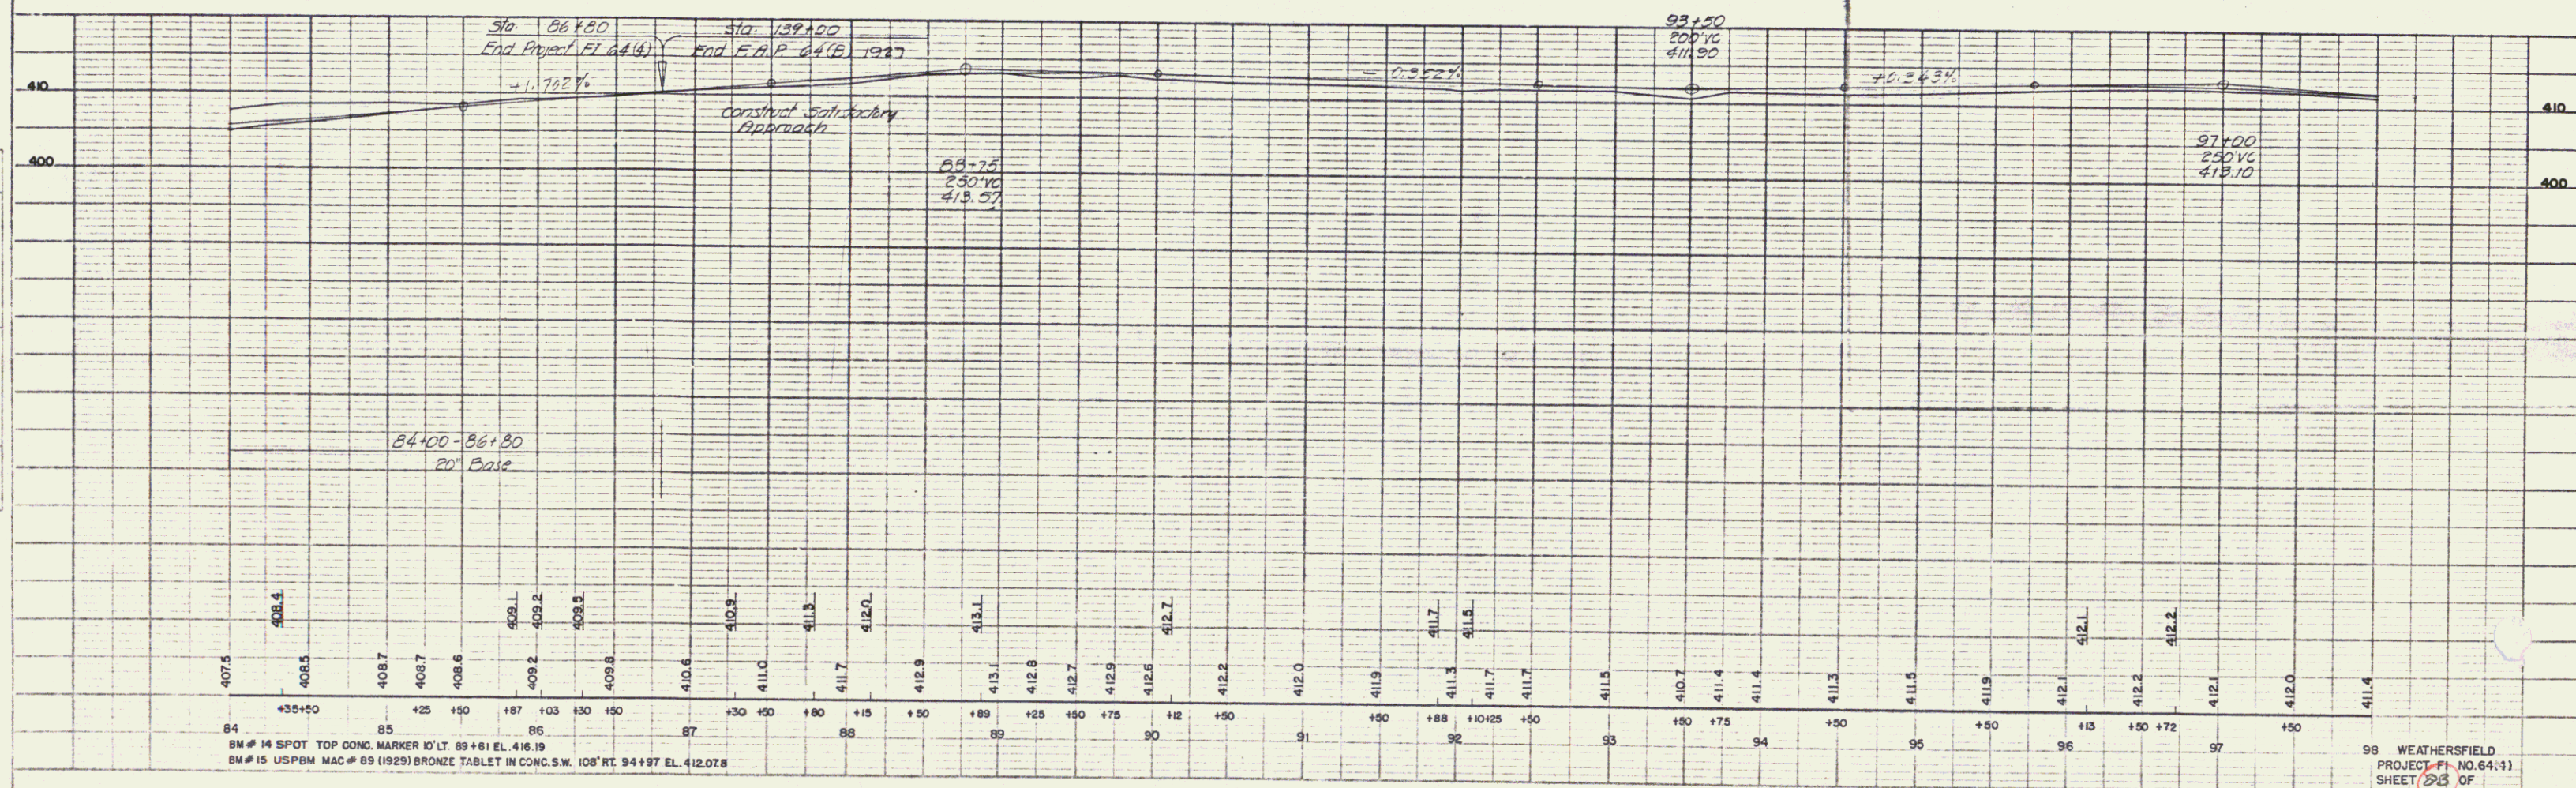

98 WEATHERSFIELD
PROJECT F1 NO.644
SHEET 83 OF

PLAN	DATE	BY	CHK
DATE	BY	CHK	
DATE	BY	CHK	
DATE	BY	CHK	

PROFILE	DATE	BY	CHK
DATE	BY	CHK	
DATE	BY	CHK	
DATE	BY	CHK	

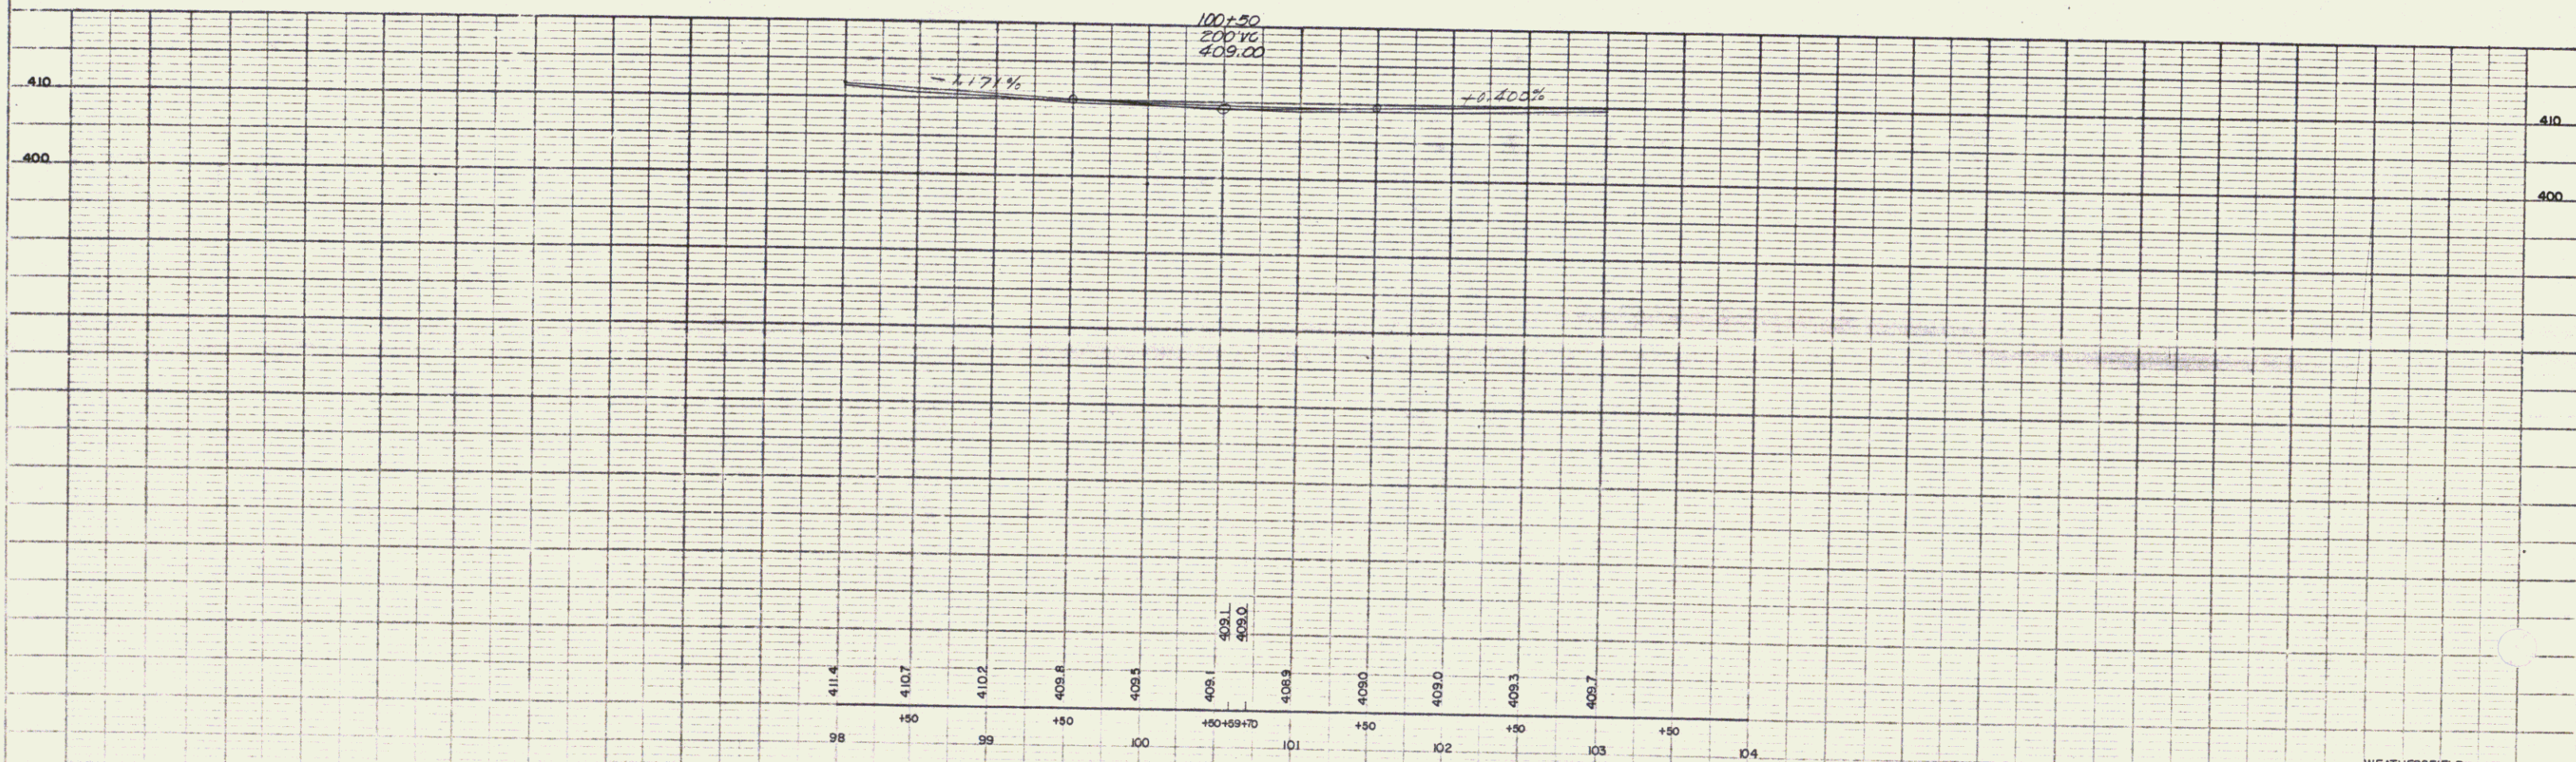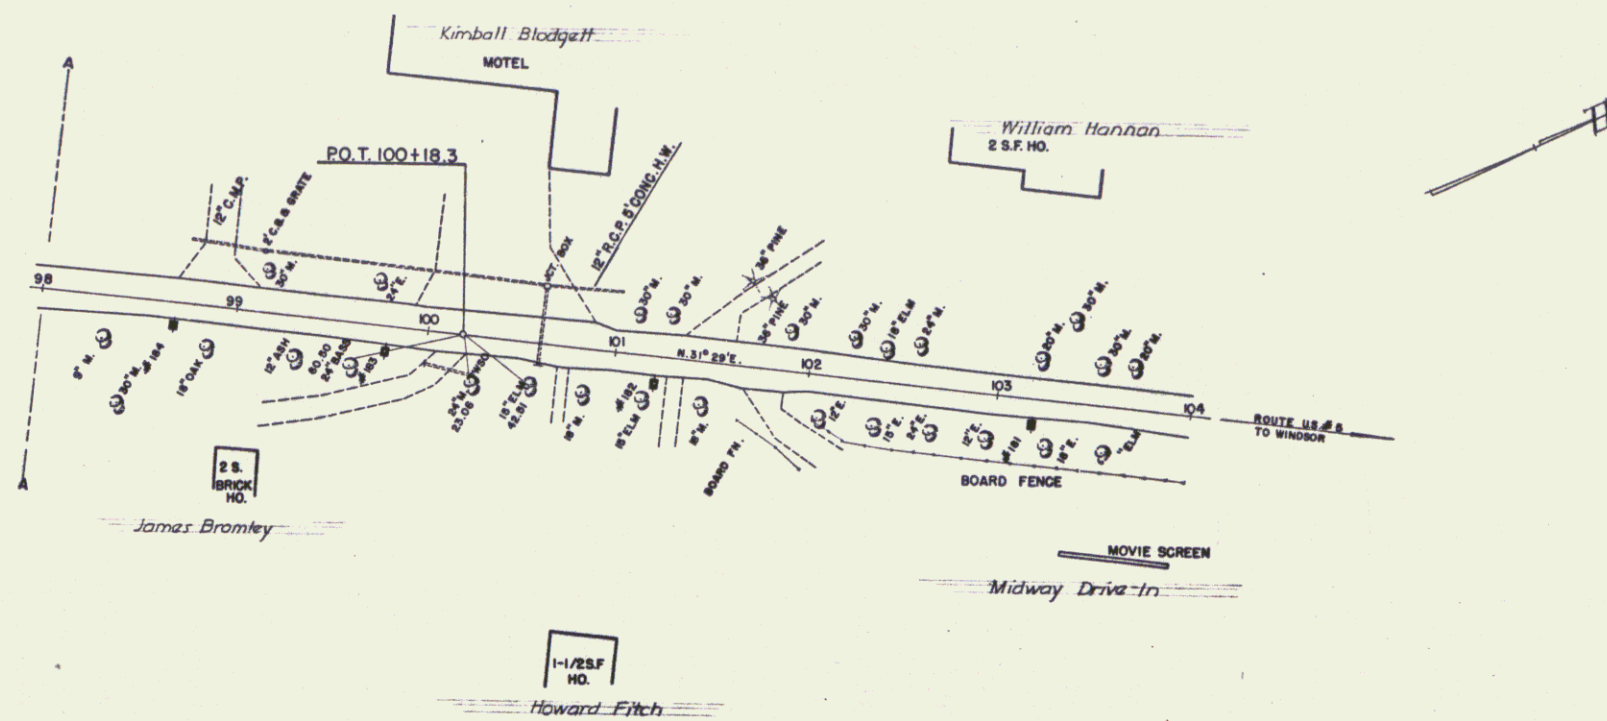

WEATHERSFIELD
PROJECT NO. 64(4)
SHEET 9 OF 12