



INDEX OF SHEETS

STATE OF VERMONT  
DEPARTMENT OF HIGHWAYS

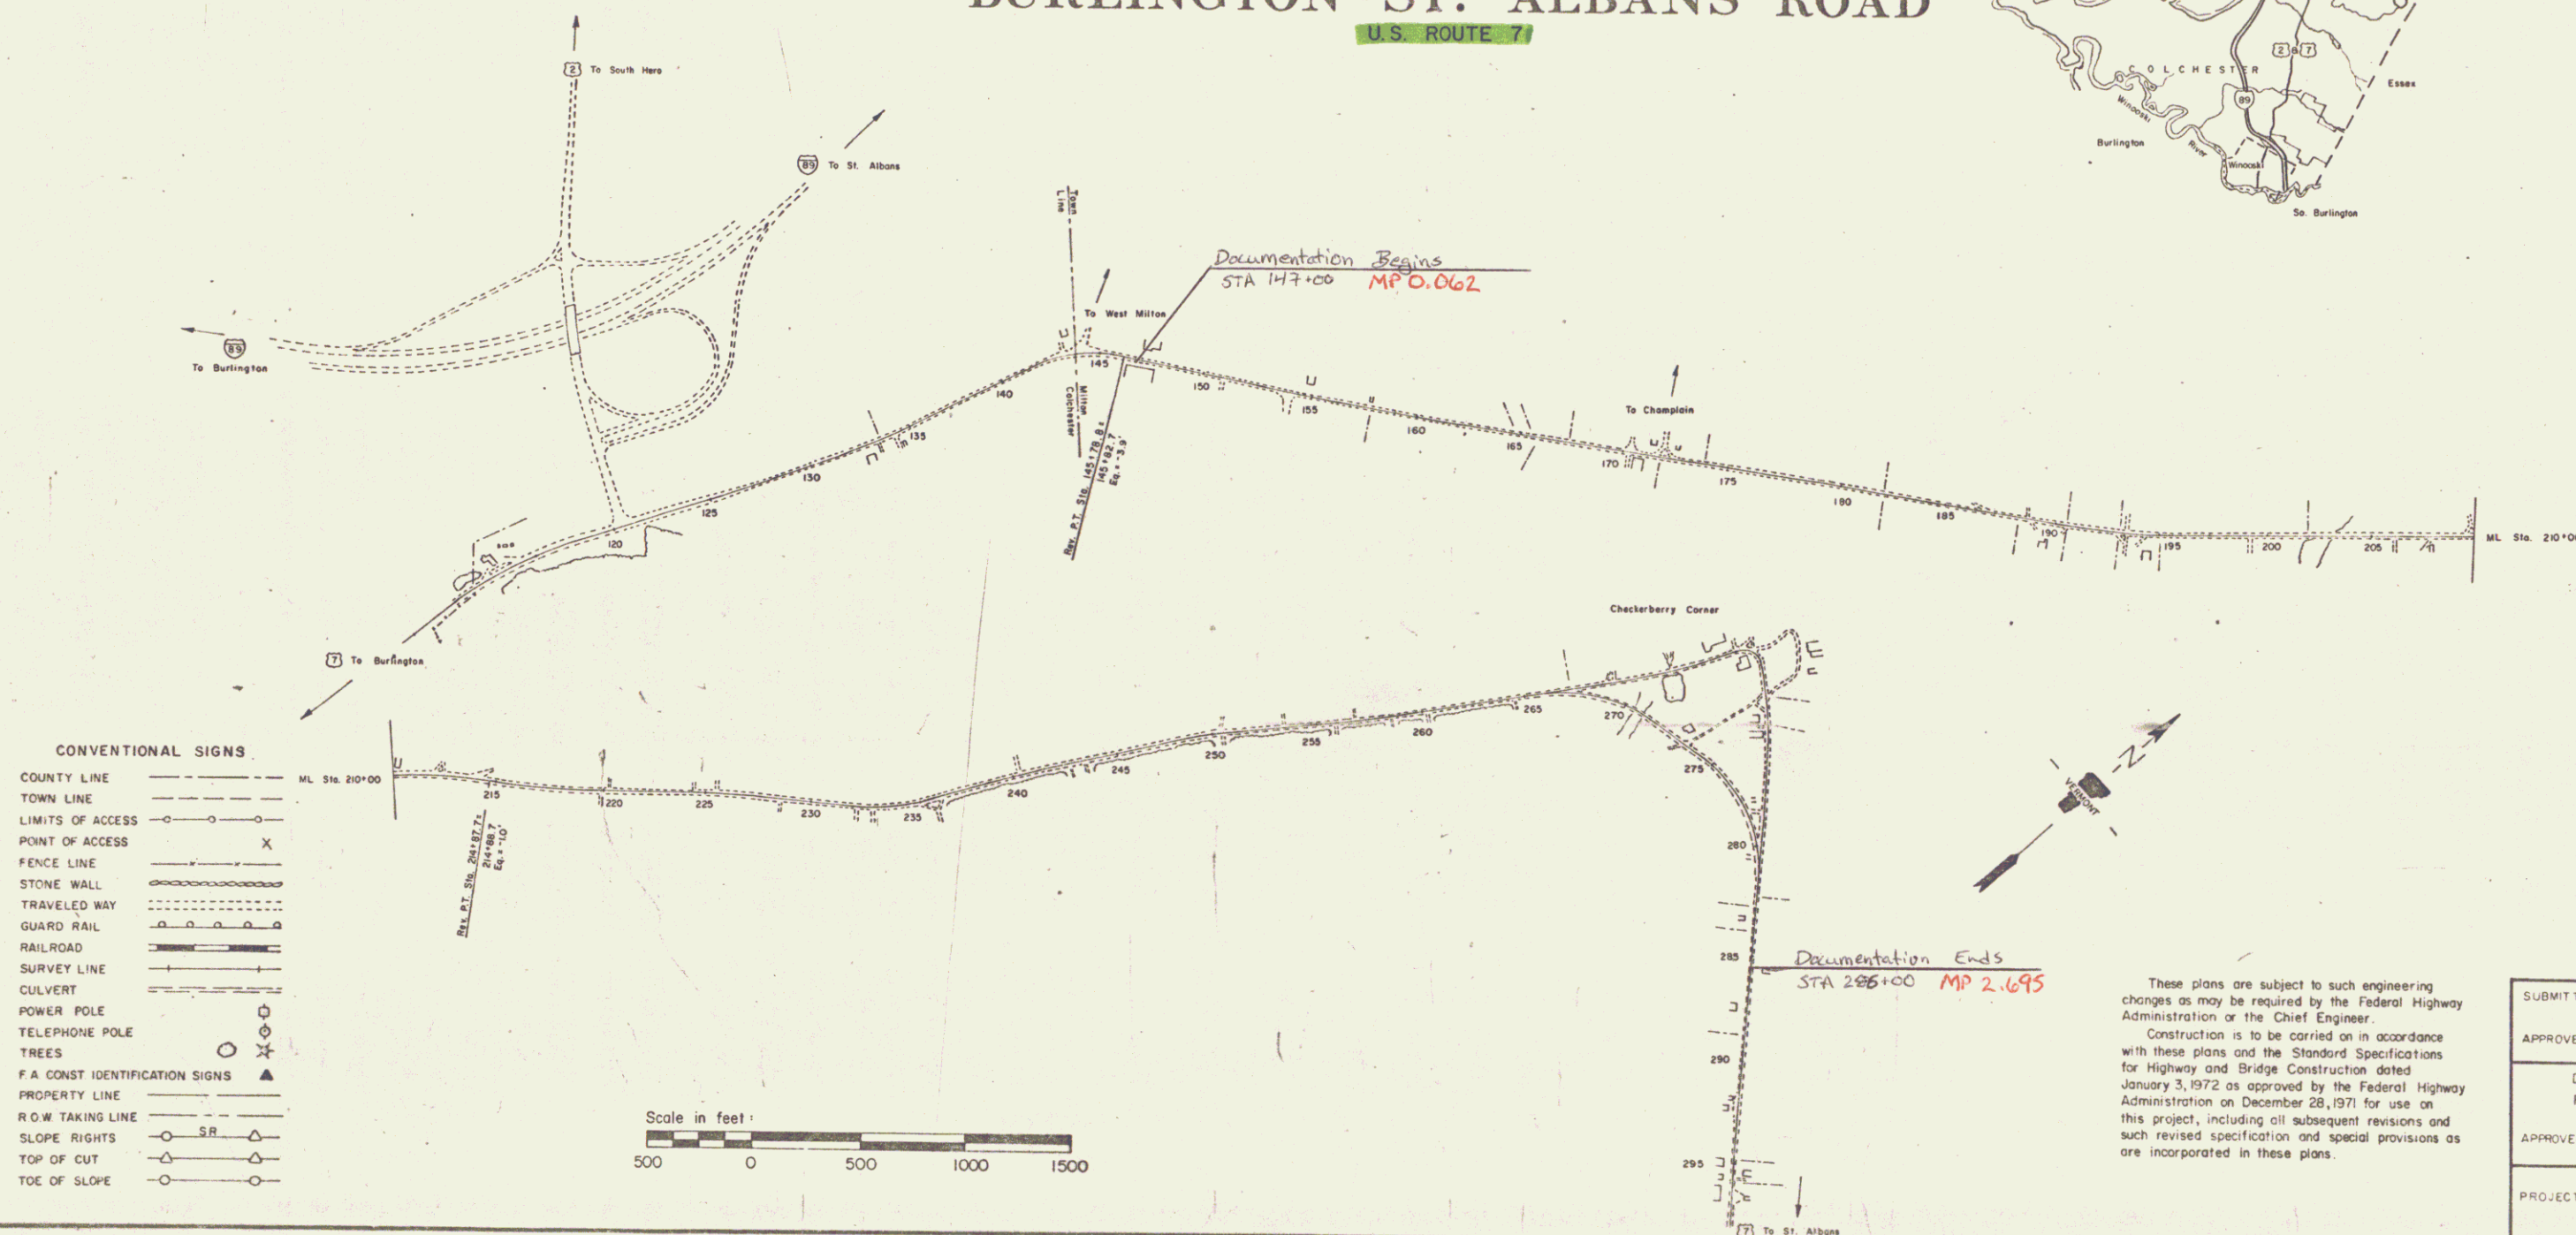

PROPOSED IMPROVEMENT  
**TOWNS OF COLCHESTER & MILTON**  
COUNTY OF CHITTENDEN  
BURLINGTON-ST. ALBANS ROAD  
U.S. ROUTE 7

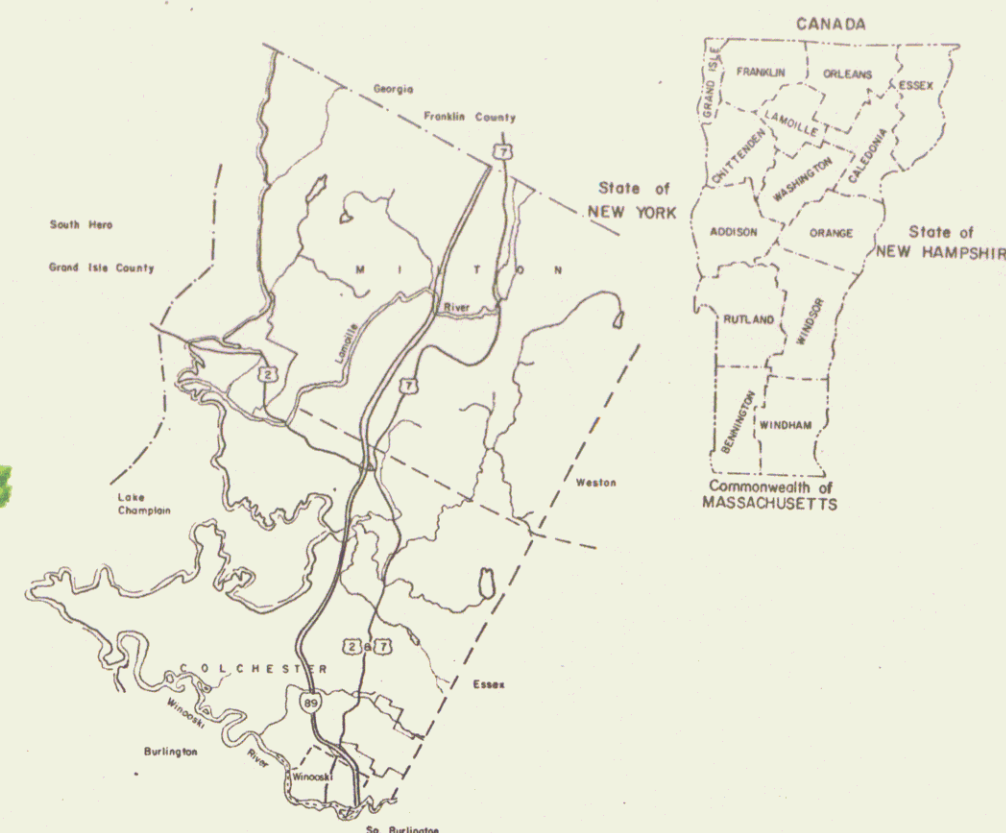

These plans are subject to such engineering changes as may be required by the Federal Highway Administration or the Chief Engineer.  
Construction is to be carried on in accordance with these plans and the Standard Specifications for Highway and Bridge Construction dated January 3, 1972 as approved by the Federal Highway Administration on December 29, 1971 for use on this project, including all subsequent revisions and such revised specification and special provisions as are incorporated in these plans.

Project: HHS 019-5(2)  
Rn # 99R422  
Date 8/1/1974

|                                                                |      |
|----------------------------------------------------------------|------|
| SUBMITTED BY ORDER OF THE STATE HIGHWAY BOARD                  |      |
| APPROVED                                                       | DATE |
| CHIEF ENGINEER                                                 |      |
| DEPARTMENT OF TRANSPORTATION<br>FEDERAL HIGHWAY ADMINISTRATION |      |
| APPROVED                                                       | DATE |
| DIVISION ENGINEER                                              |      |
| PROJECT NO.                                                    |      |
| SHEET 1                                                        | OF 1 |
| SRS 12/12/70                                                   |      |

|      |      |    |         |
|------|------|----|---------|
| PLAN | DATE | BY | CHECKED |
| NO.  |      |    |         |

|         |      |    |         |
|---------|------|----|---------|
| PROFILE | DATE | BY | CHECKED |
| NO.     |      |    |         |

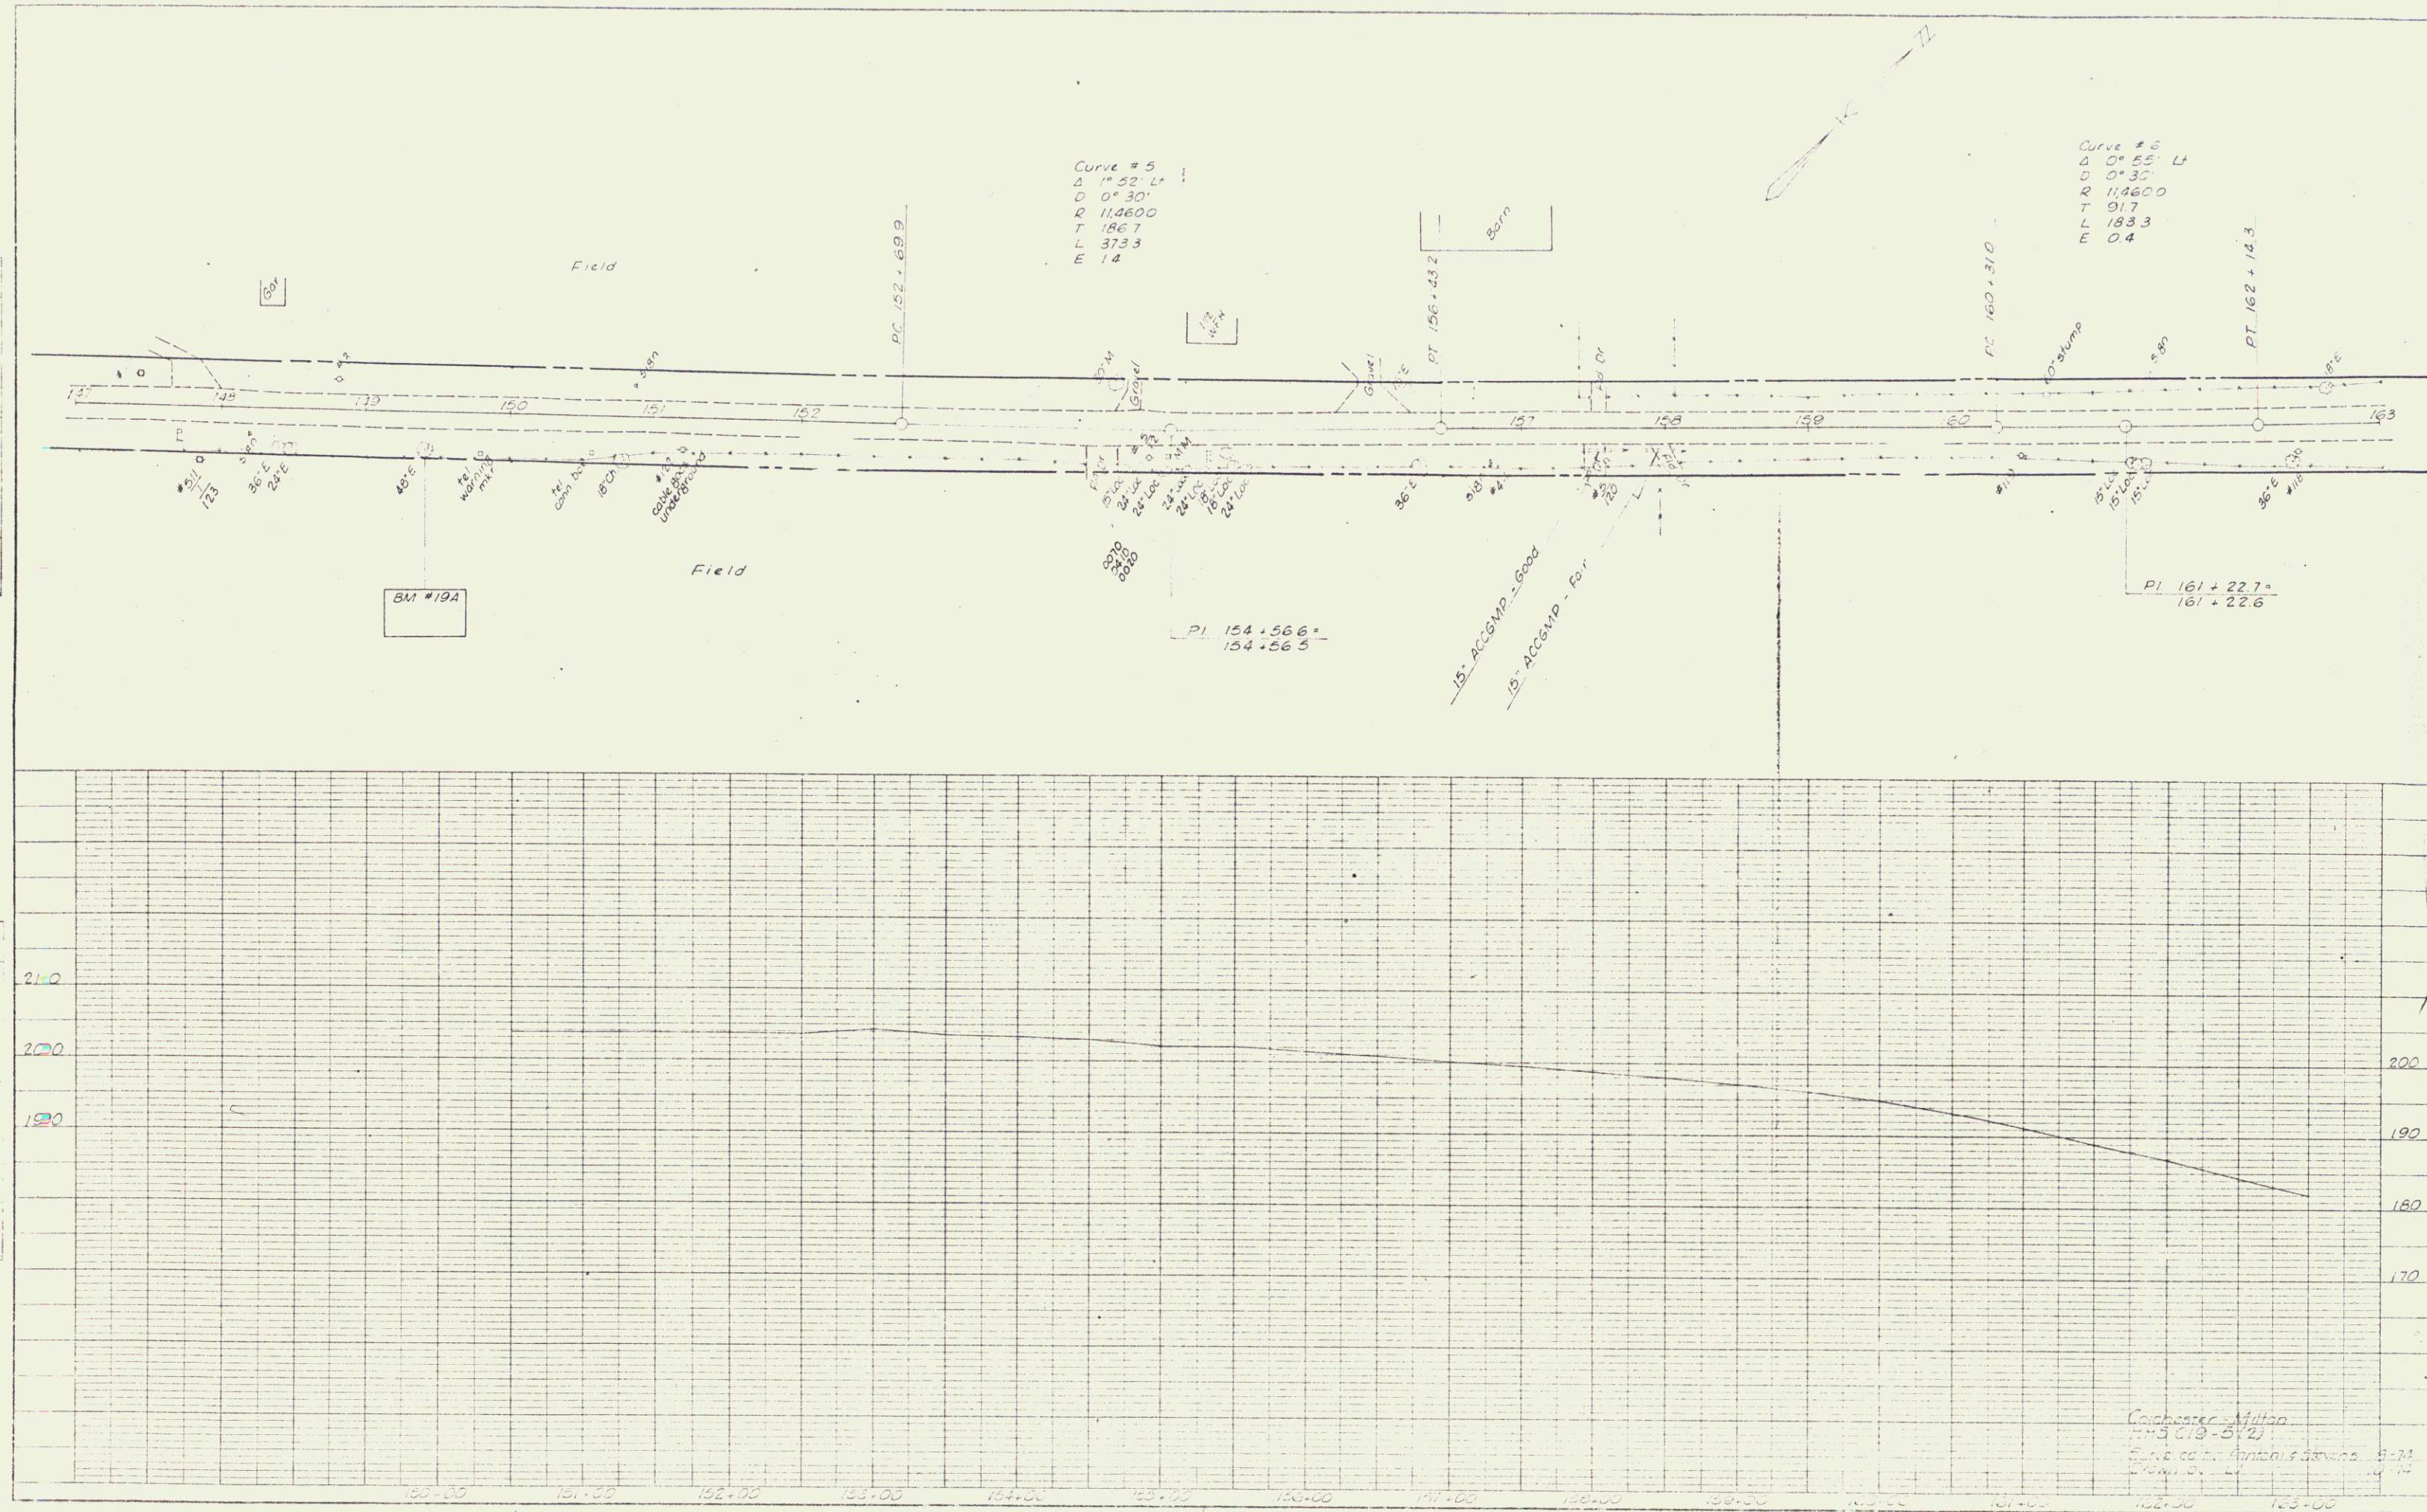



PLATE 1, PLAN PROFILE  
 SCALE 1" = 40'


2

|           |          |    |
|-----------|----------|----|
| PLAN      | DATE     | BY |
|           | REVISION | BY |
| NOTE BOOK |          |    |
| NO.       |          |    |

|           |          |    |
|-----------|----------|----|
| PROFILE   | DATE     | BY |
|           | REVISION | BY |
| NOTE BOOK |          |    |
| NO.       |          |    |

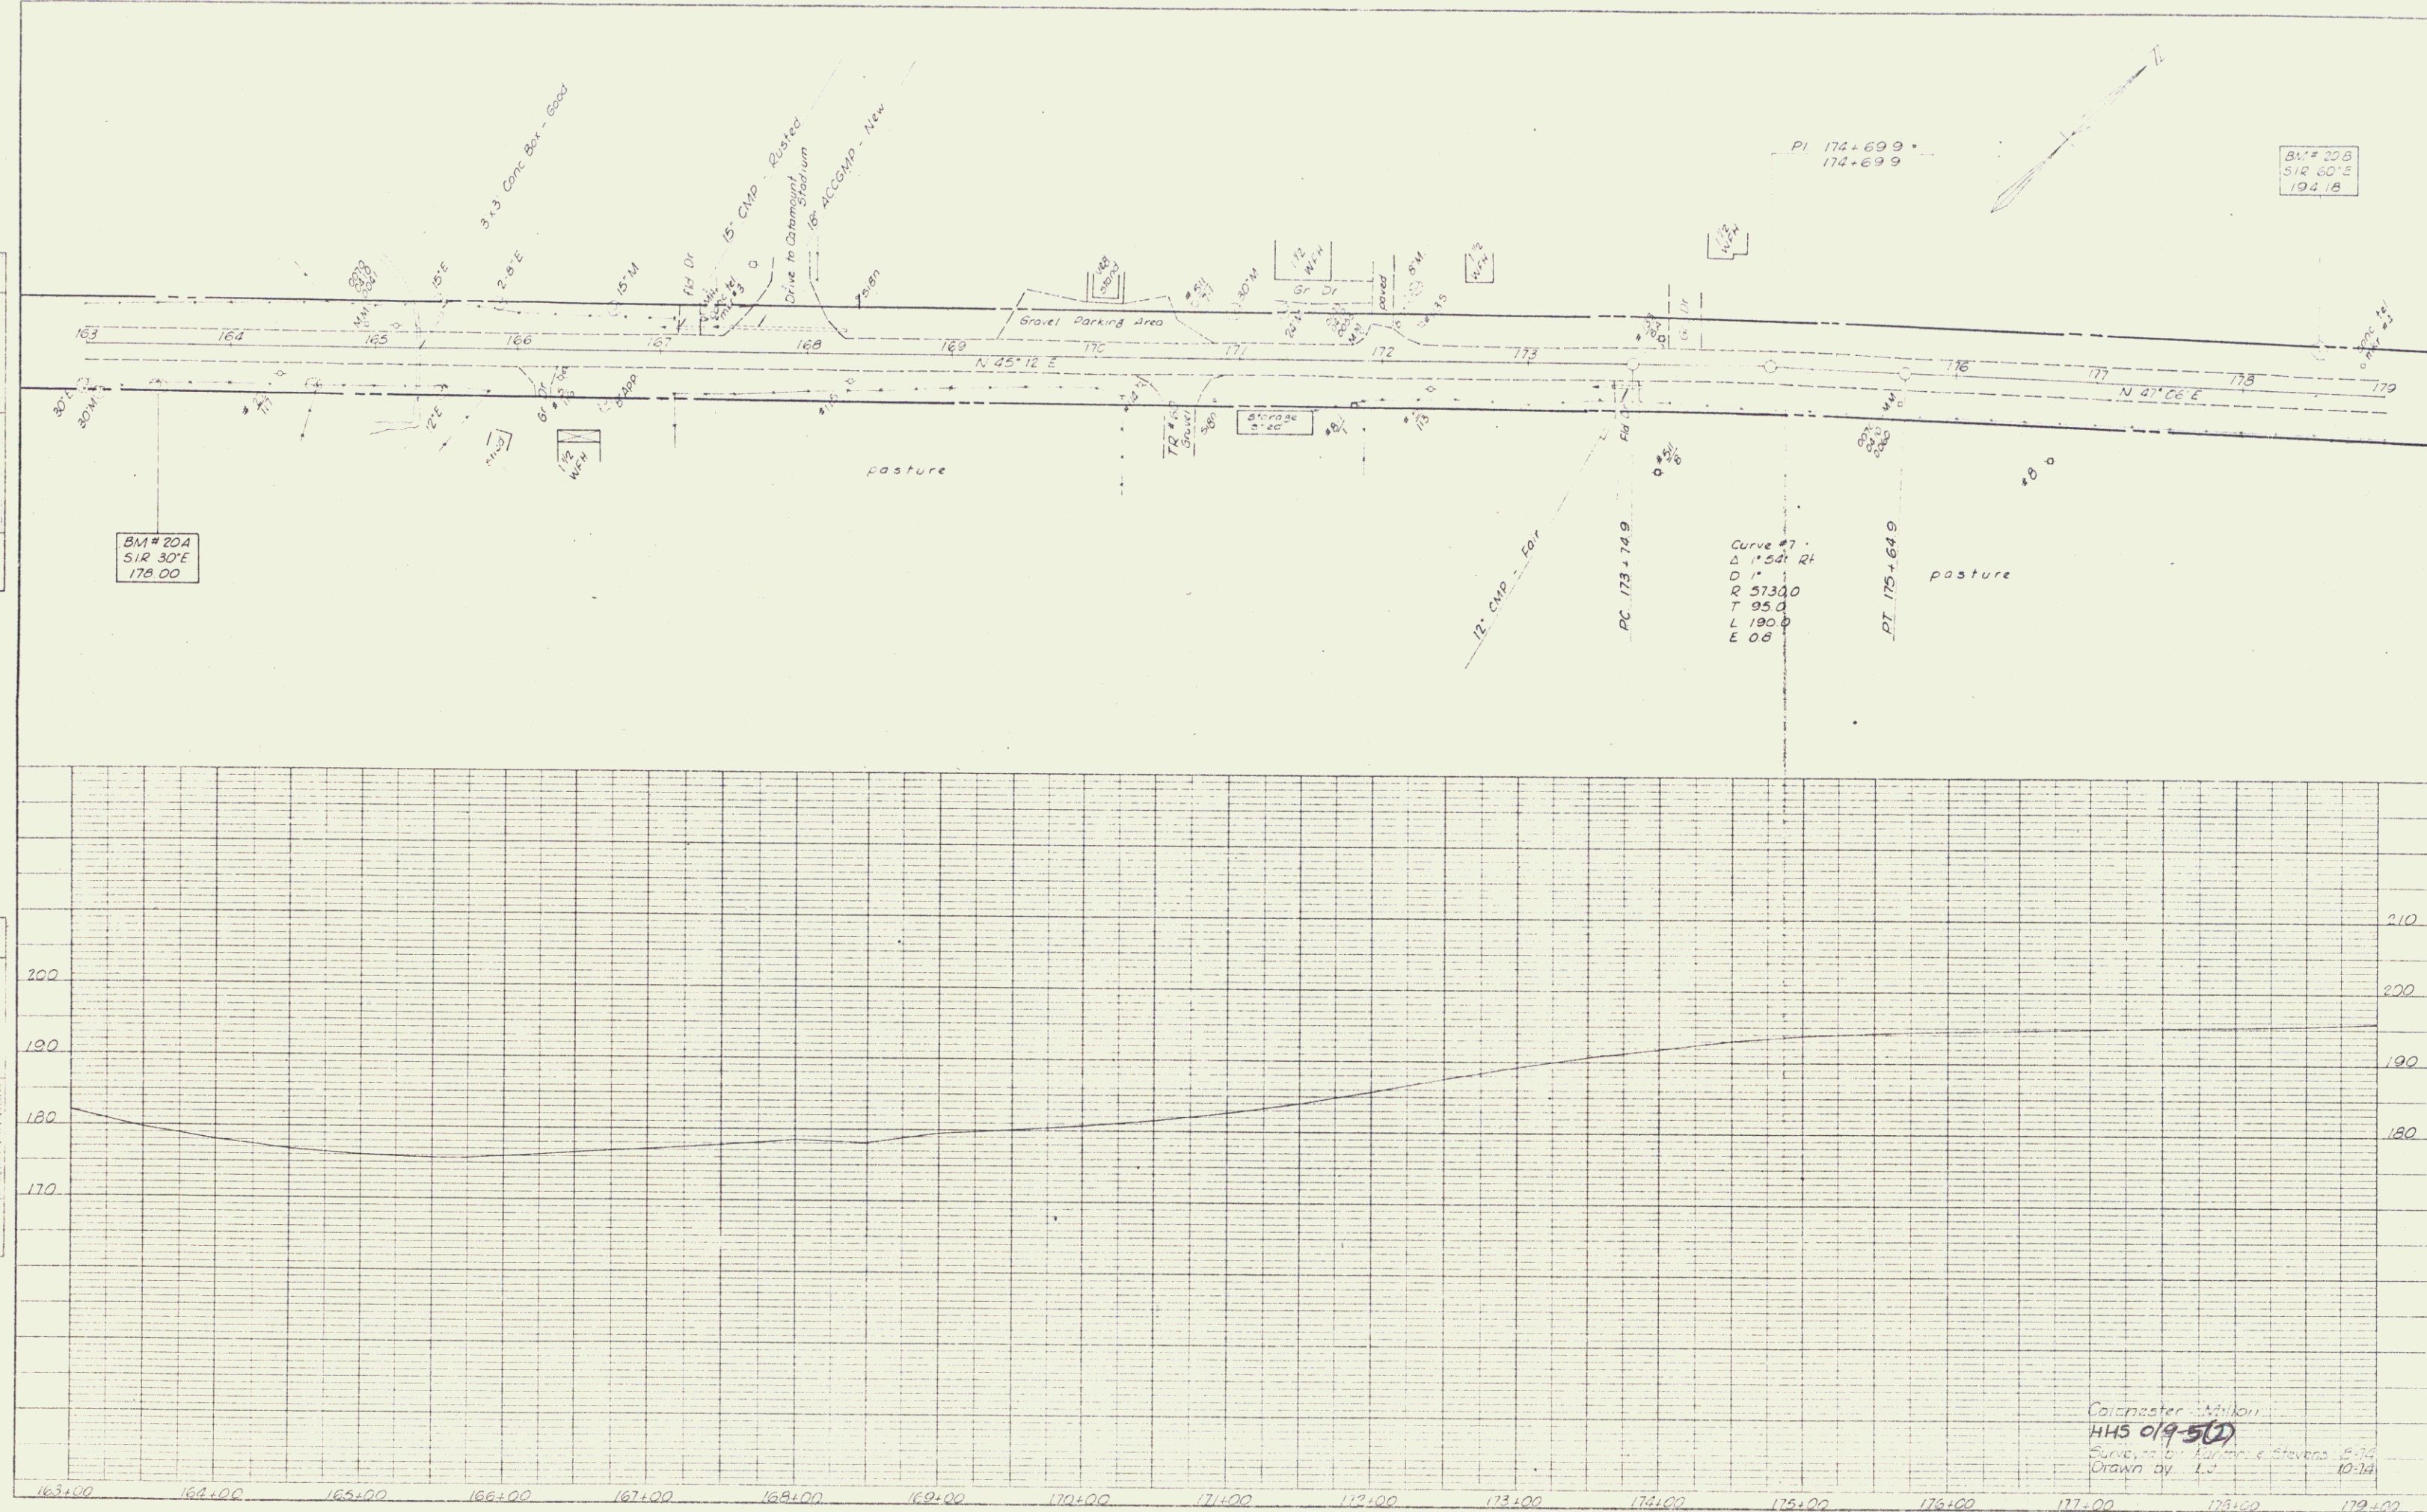


Drawn by L.J. 10-14

3

3



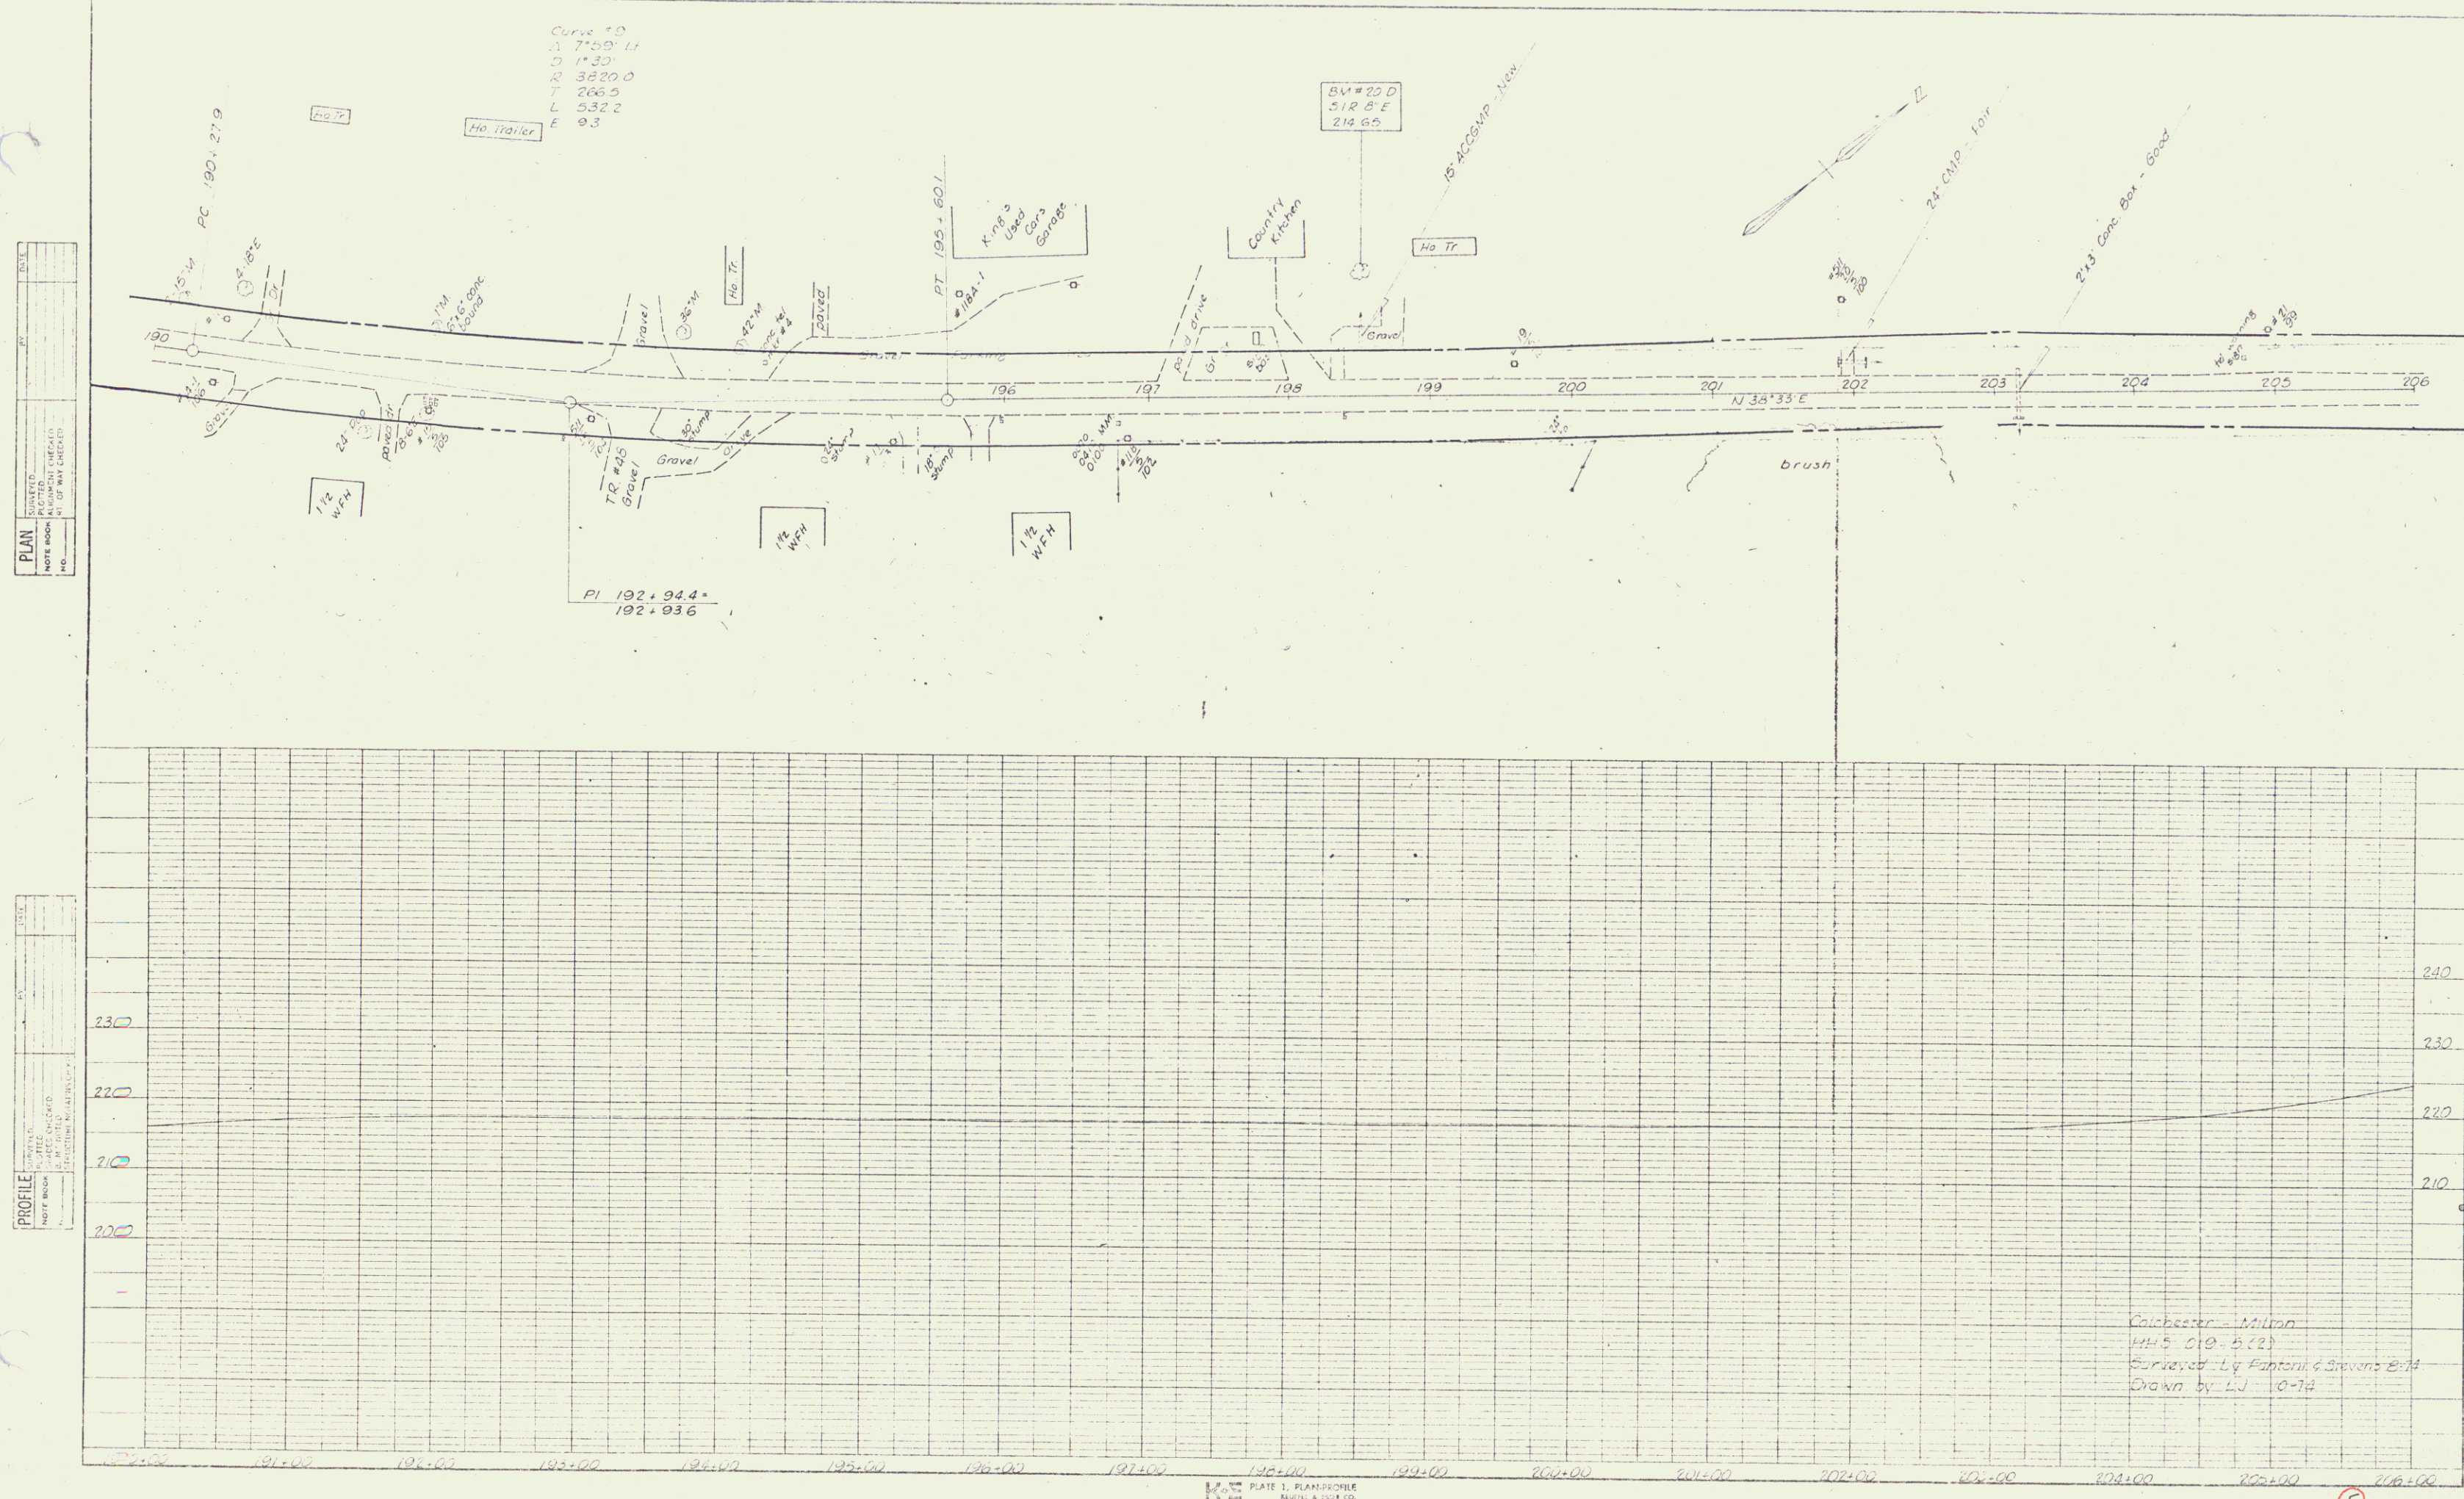



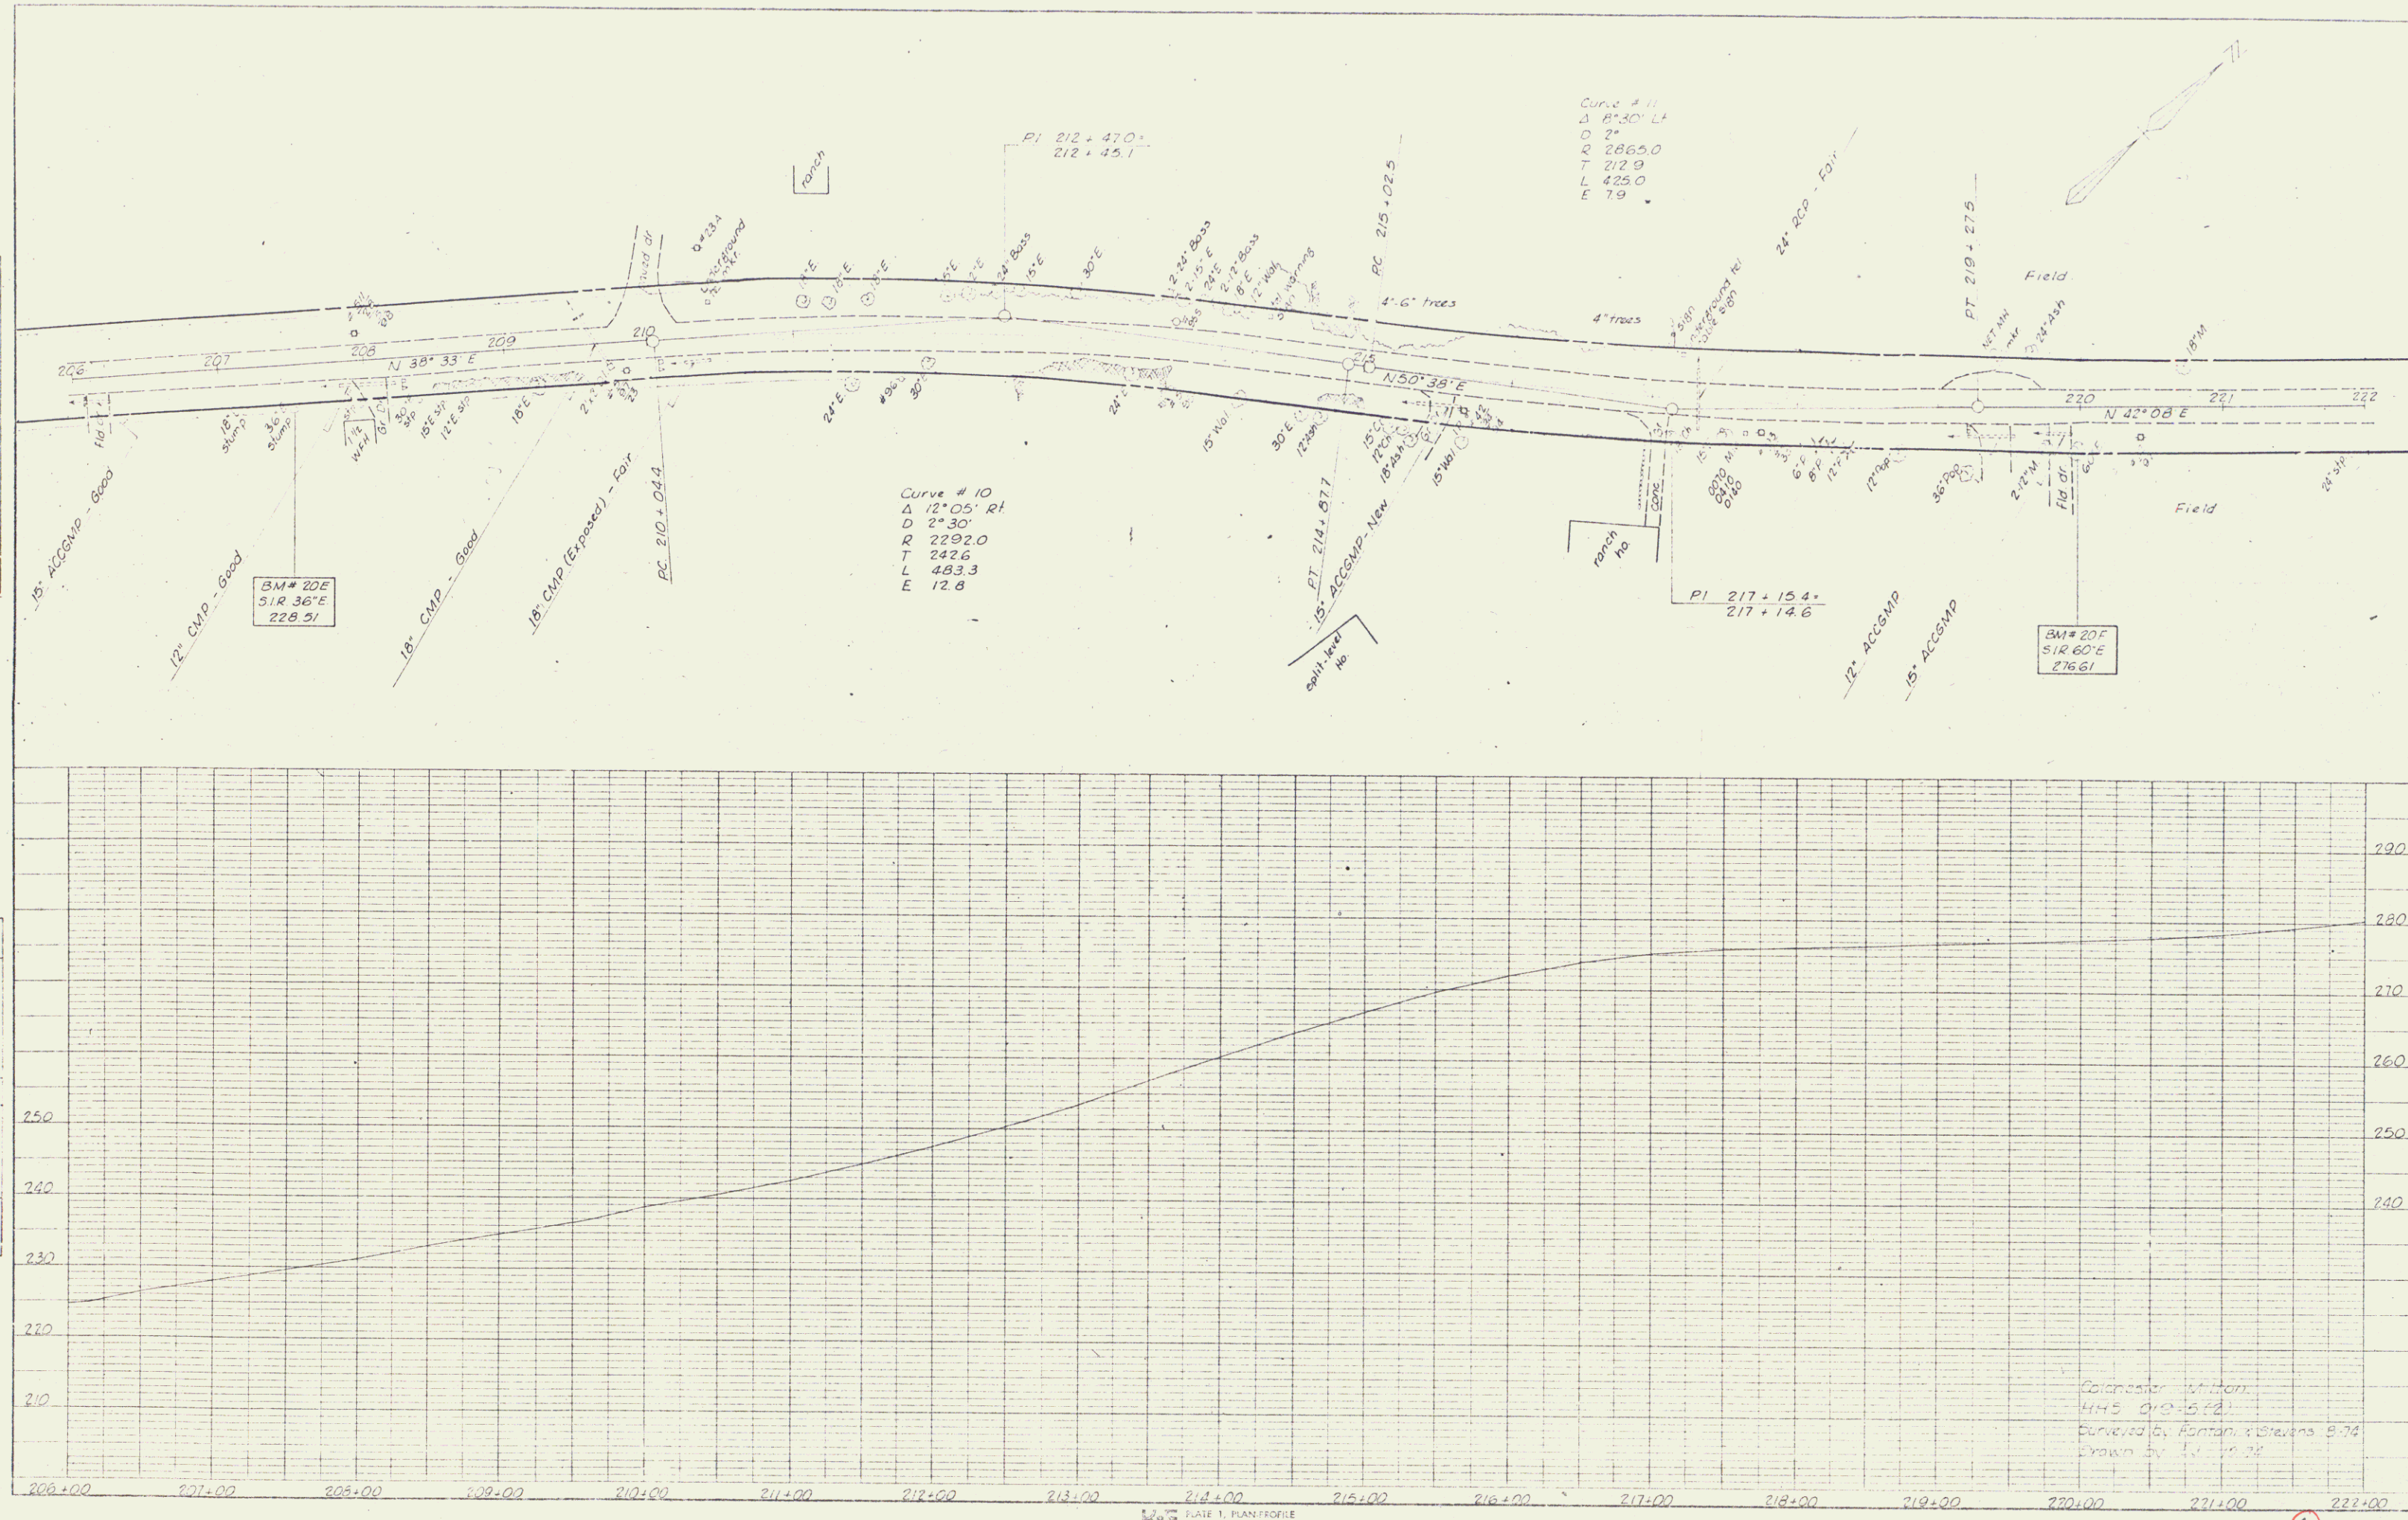


PLATE 1. PLAN/PROFILE  


6




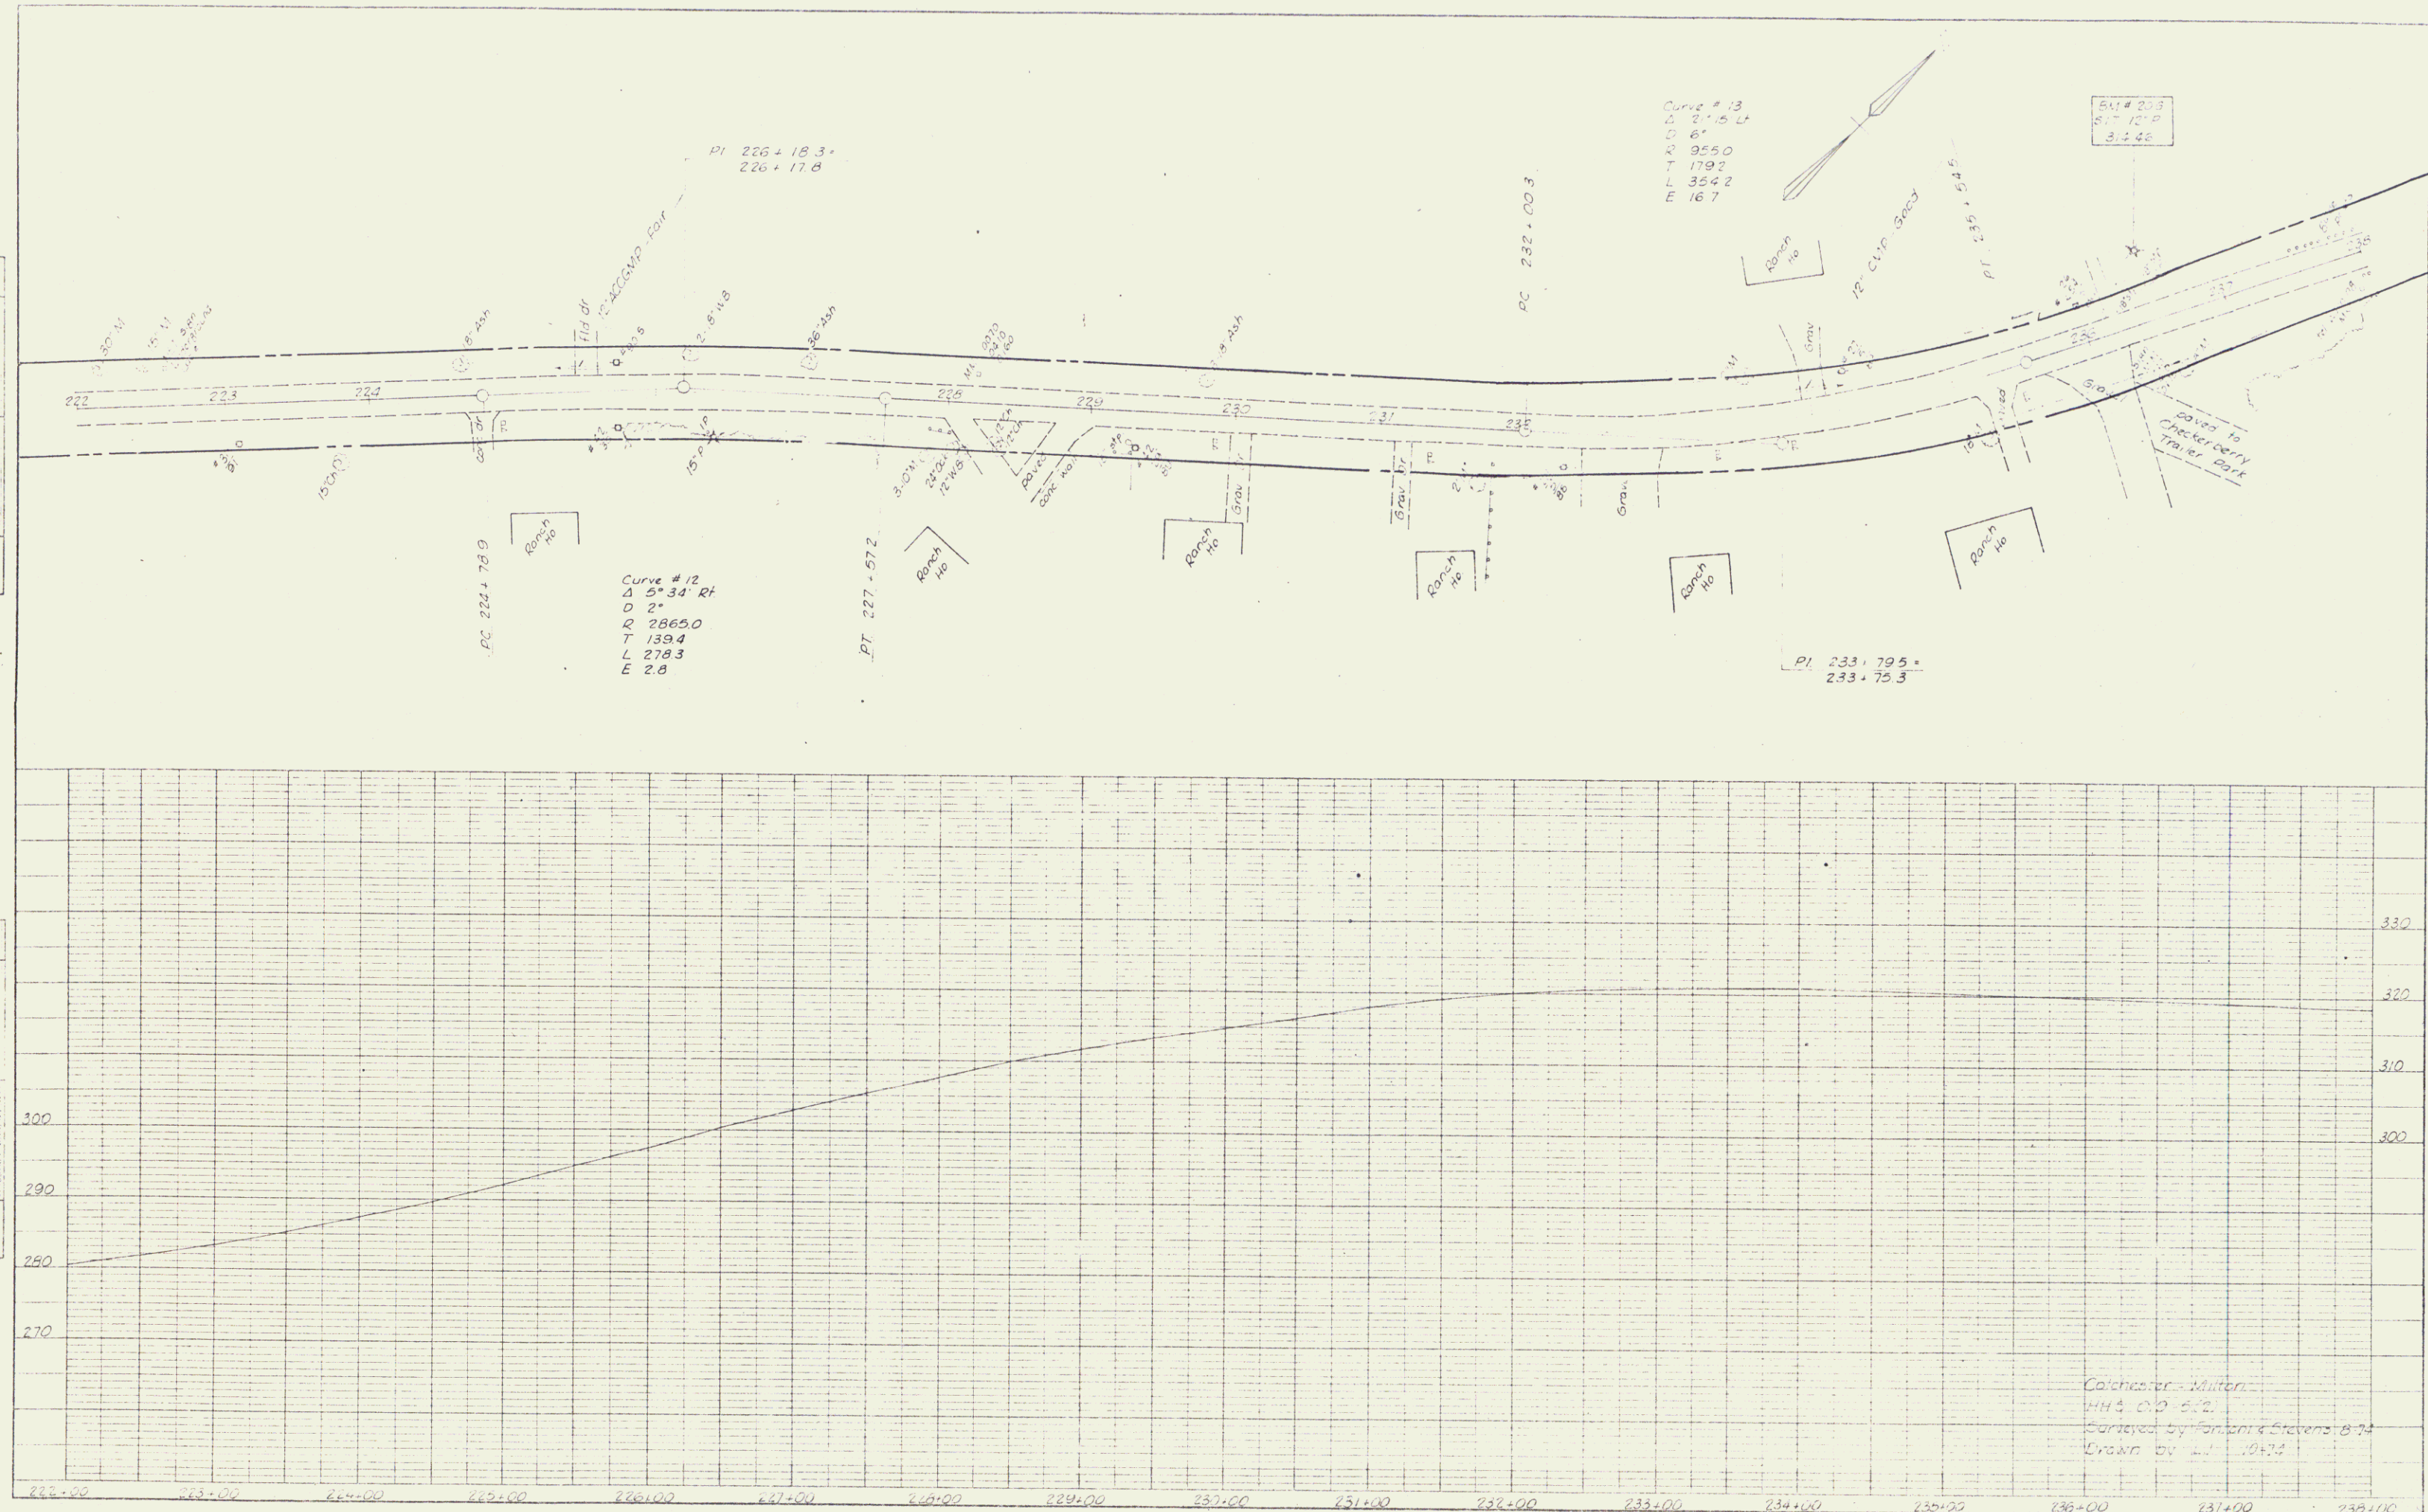


PLATE 1. PLAN & PROFILE  
 W. J. GRIFFIN & SONS, INC.


7

7

|      |          |    |
|------|----------|----|
| PLAN | DATE     | BY |
|      | REVISION | BY |
|      | NOTED    | BY |
|      | NO.      |    |

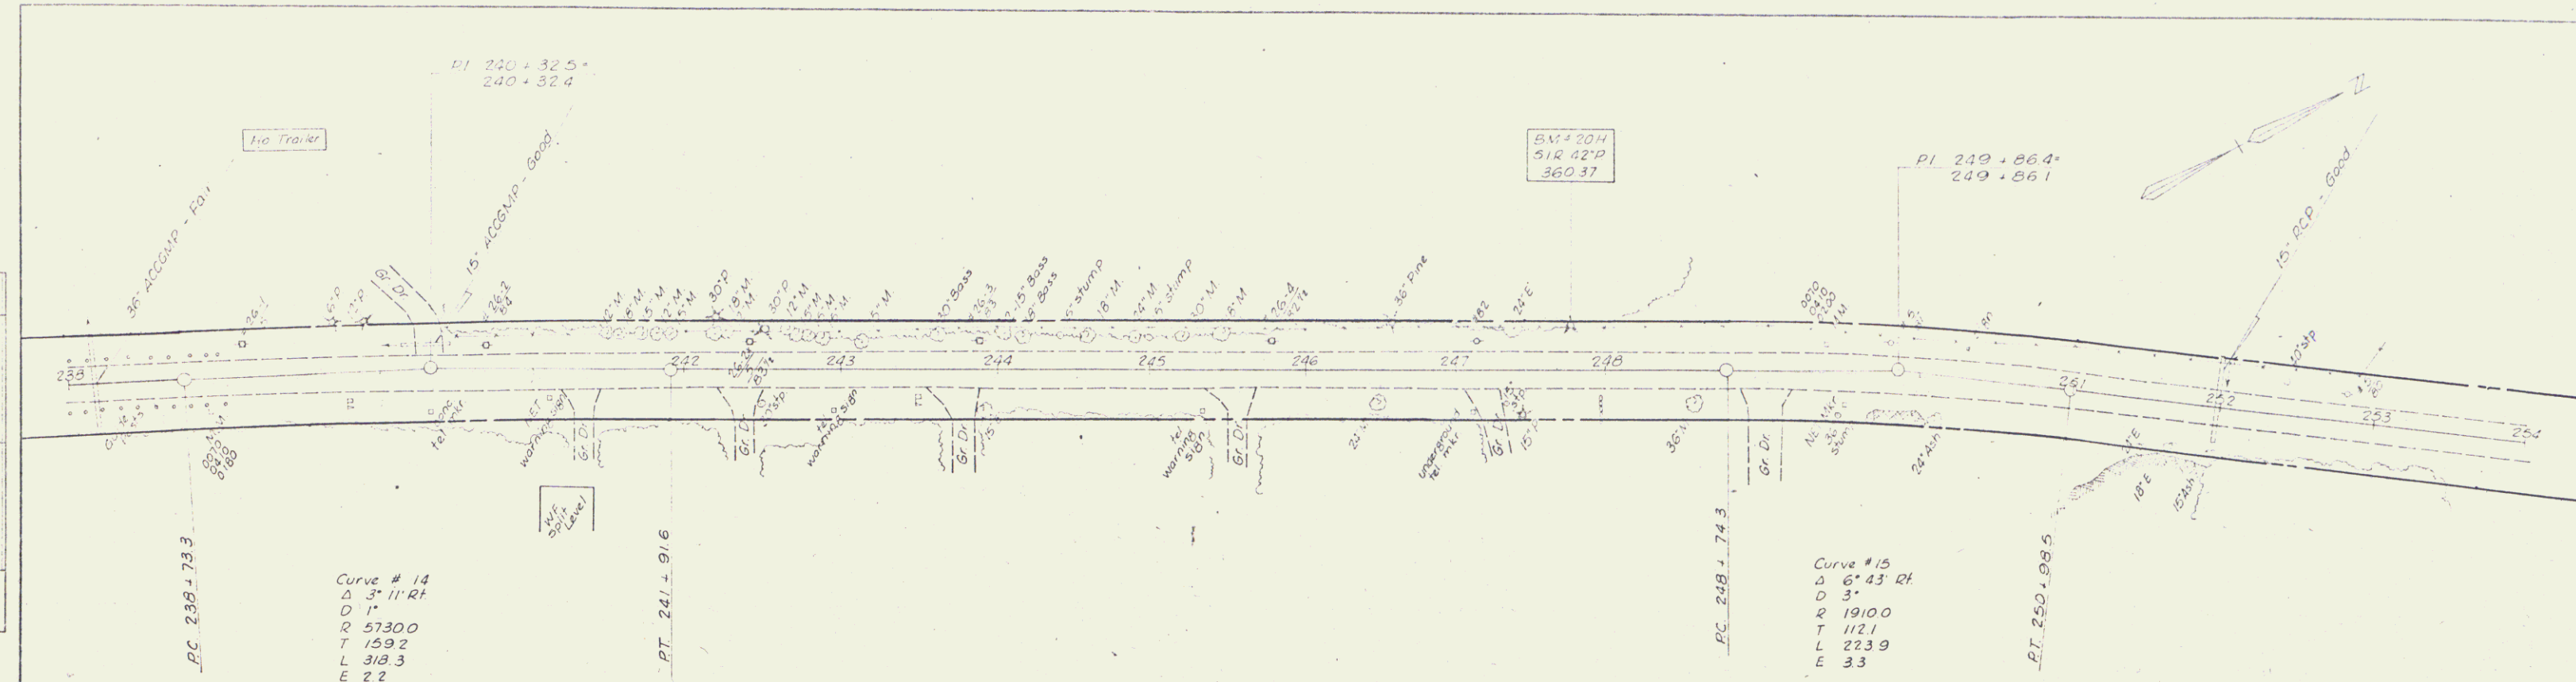


|         |          |    |
|---------|----------|----|
| PROFILE | DATE     | BY |
|         | REVISION | BY |
|         | NOTED    | BY |
|         | NO.      |    |

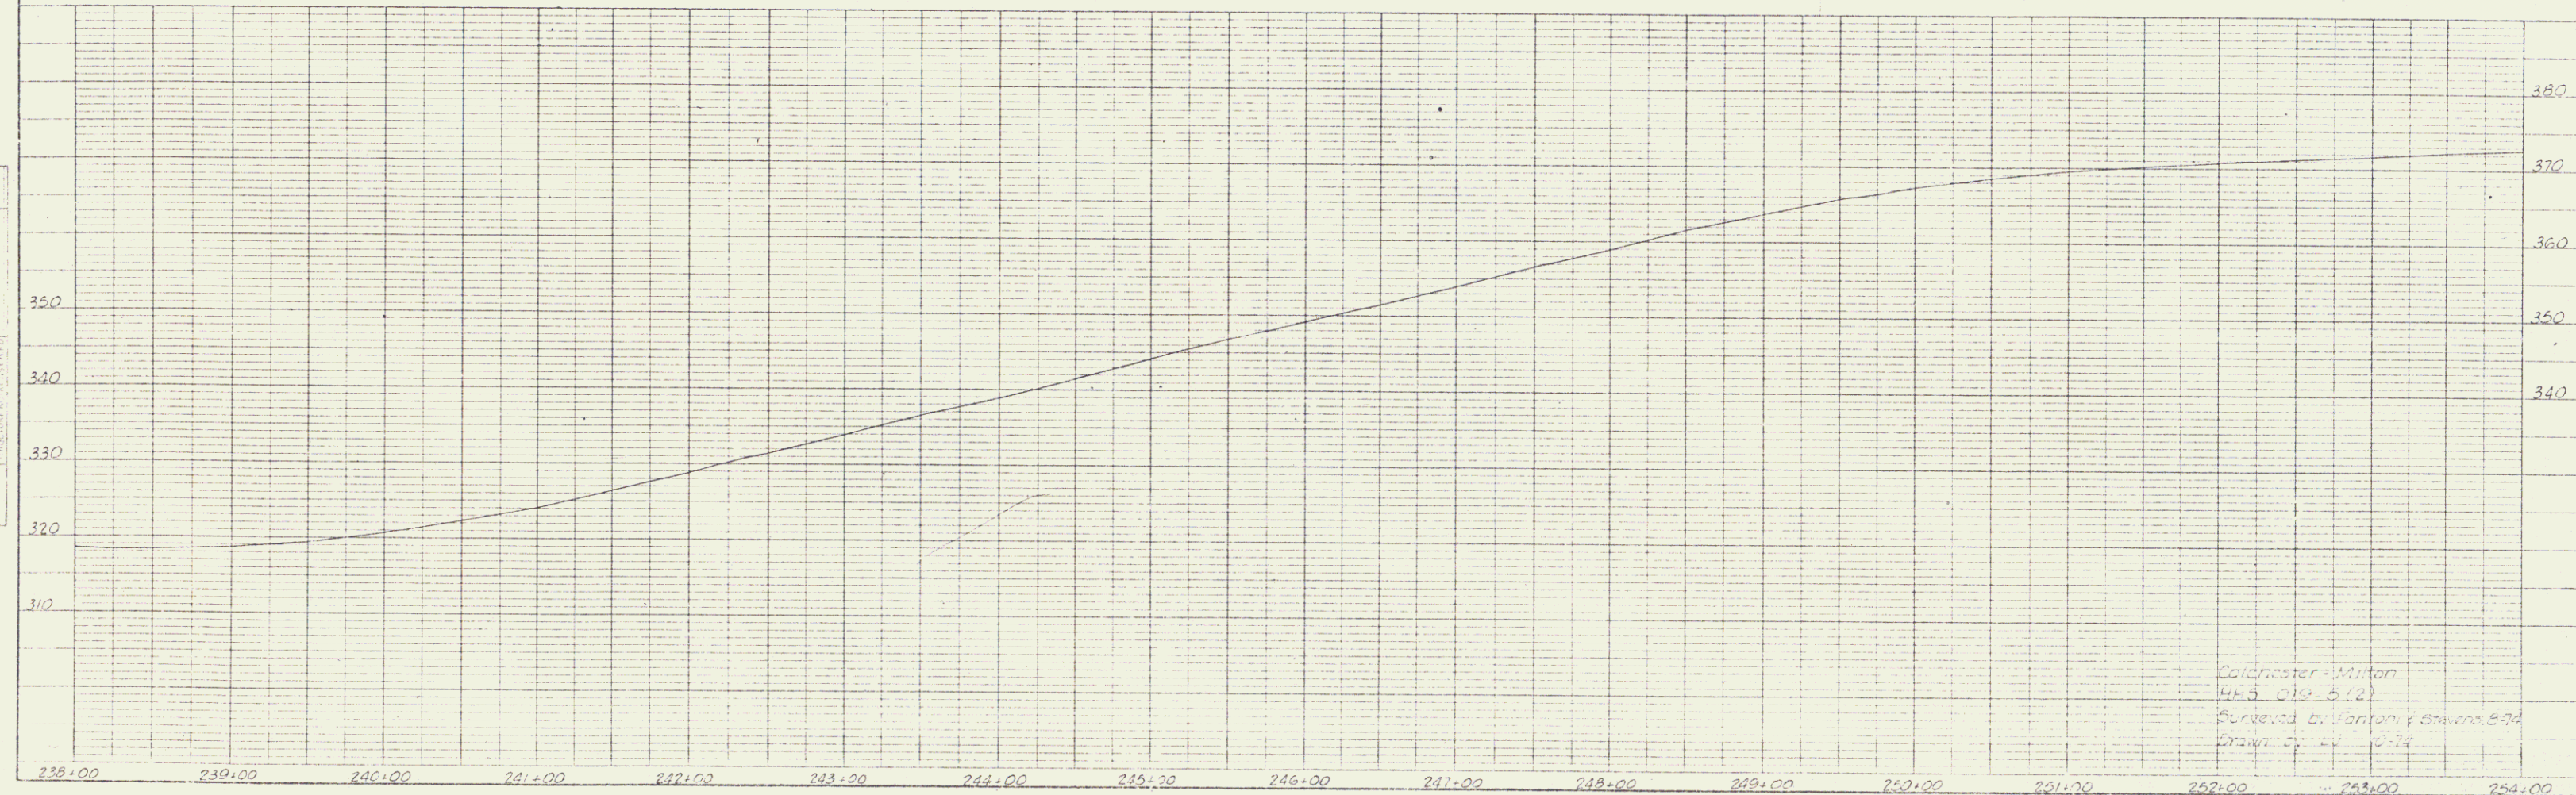


| PLAN     | DATE | BY | CHKD |
|----------|------|----|------|
| NOTED    |      |    |      |
| REVISION |      |    |      |
| DATE     |      |    |      |
| BY       |      |    |      |
| CHKD     |      |    |      |

| PROFILE  | DATE | BY | CHKD |
|----------|------|----|------|
| NOTED    |      |    |      |
| REVISION |      |    |      |
| DATE     |      |    |      |
| BY       |      |    |      |
| CHKD     |      |    |      |

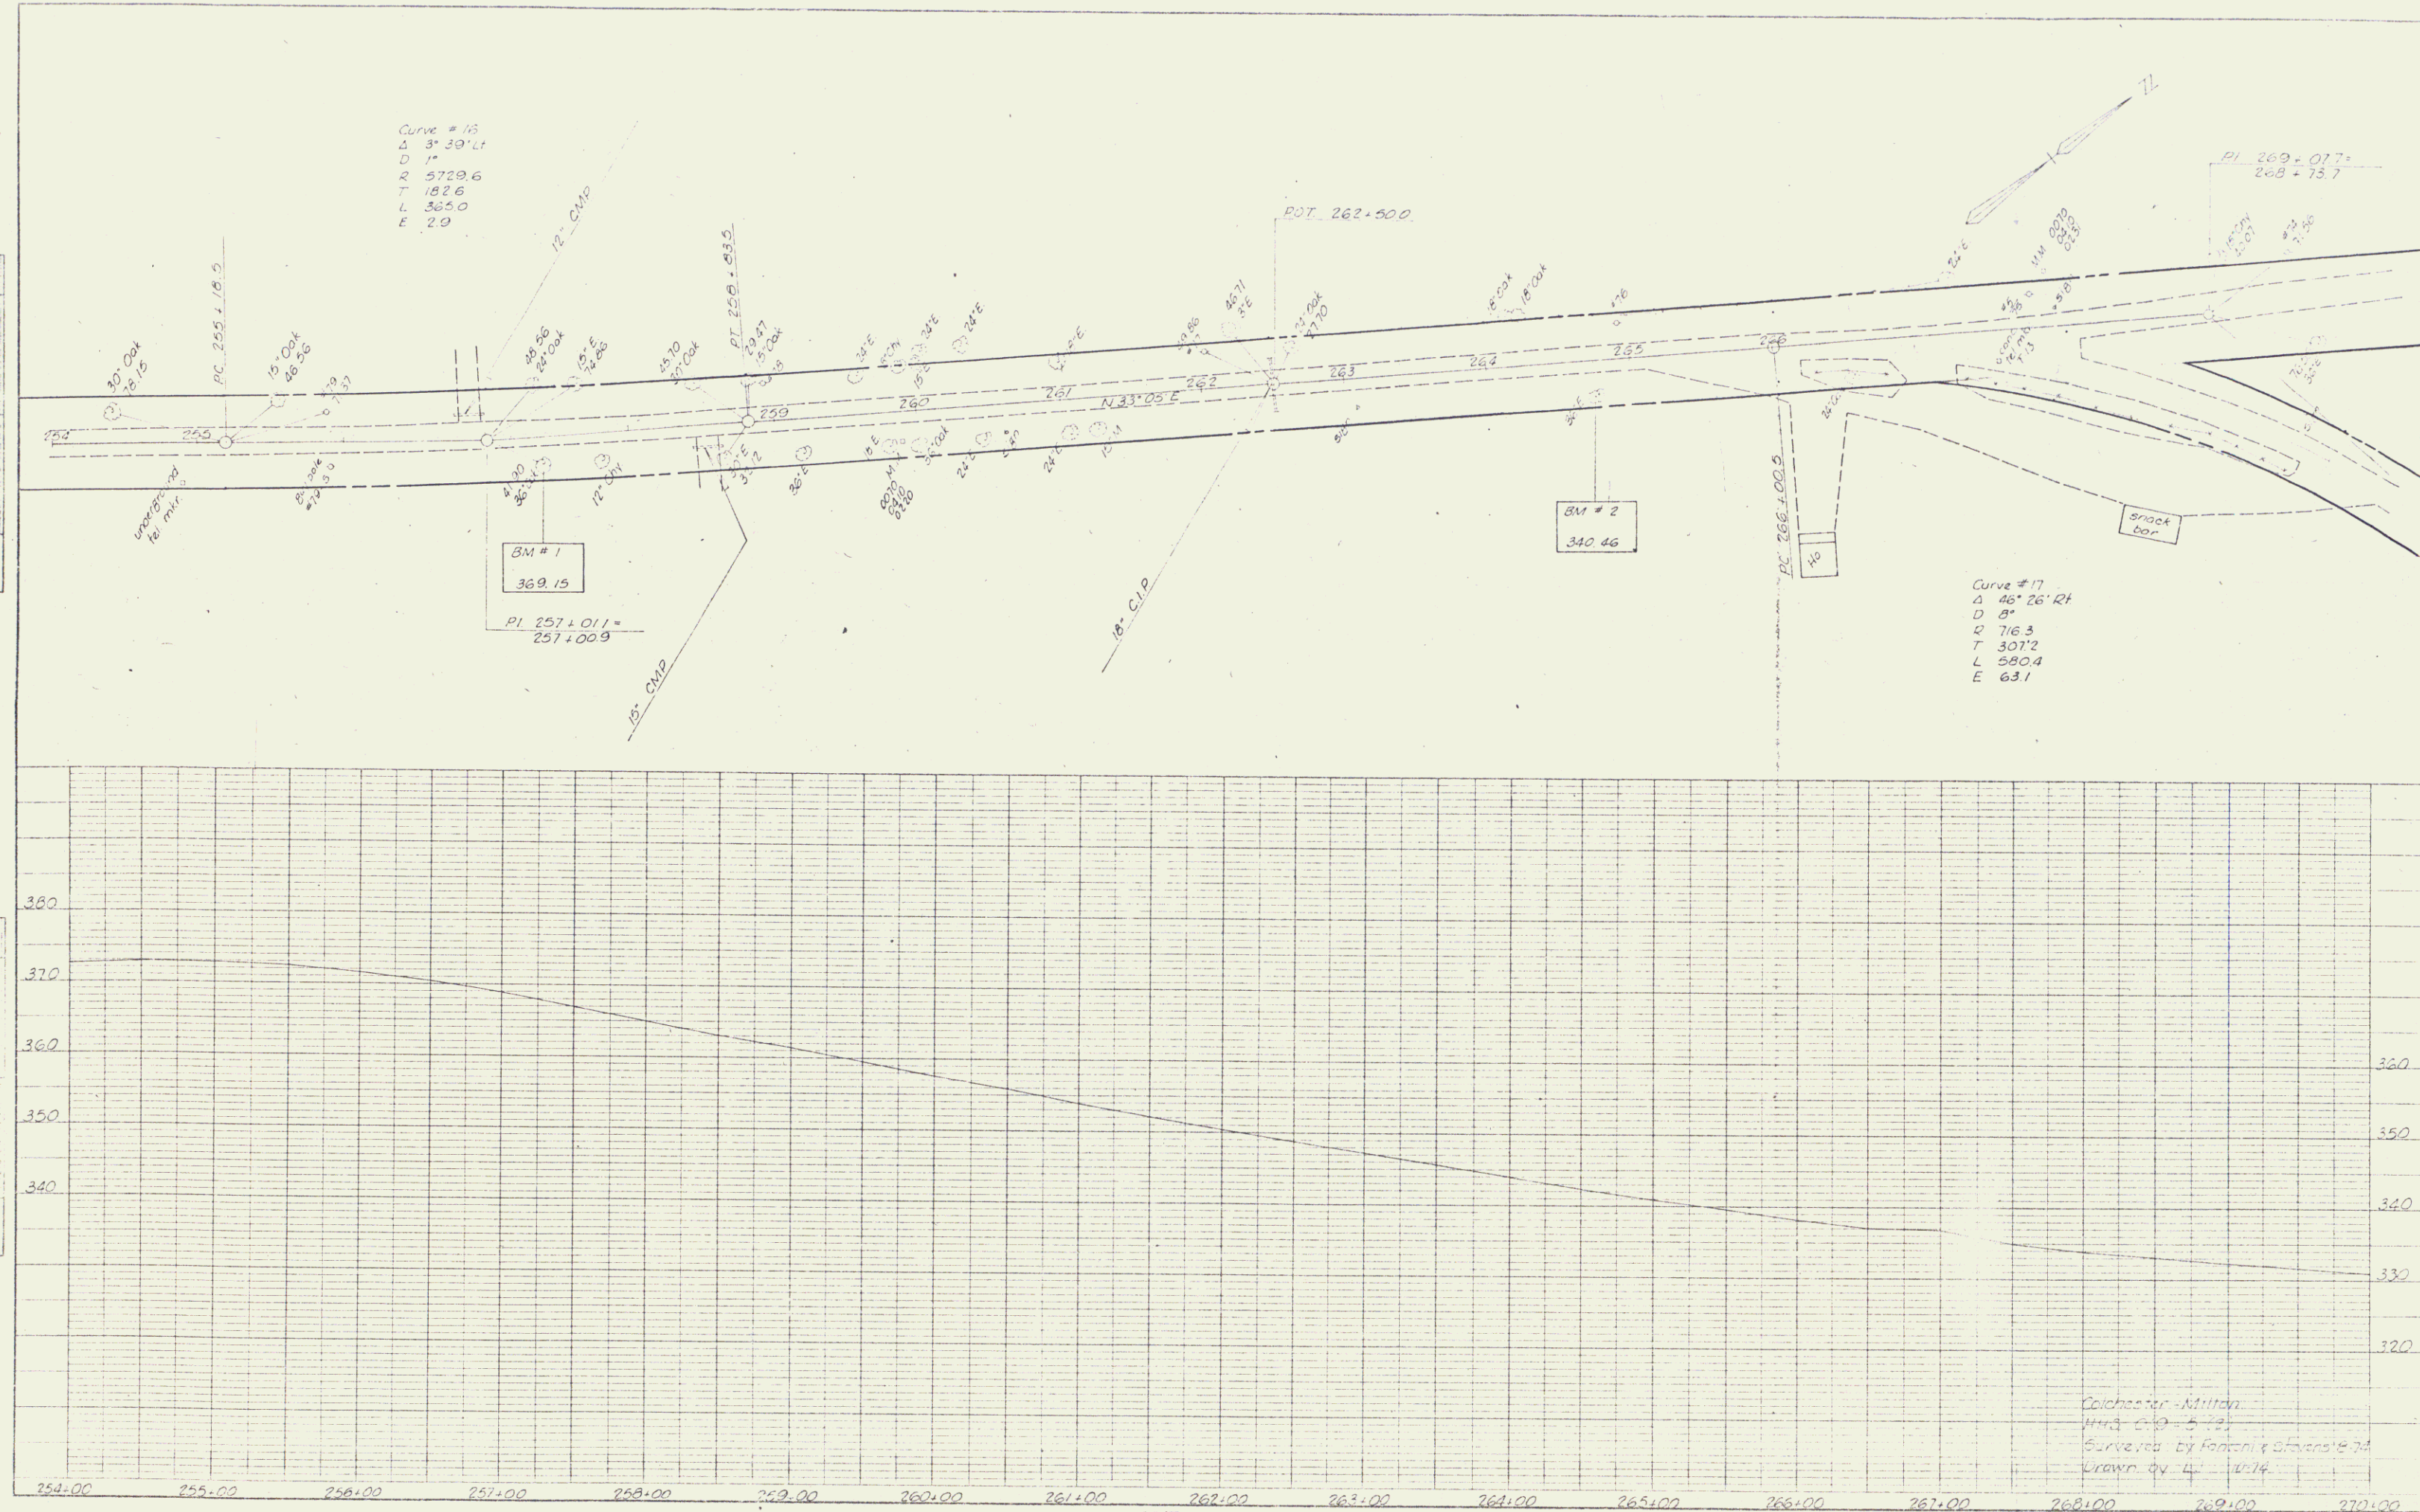

Colchester - Milton  

PLATE 1, PLANS/PROFILE  
 K&S  
 KIMBLE & SULLY CO.

9

9

