



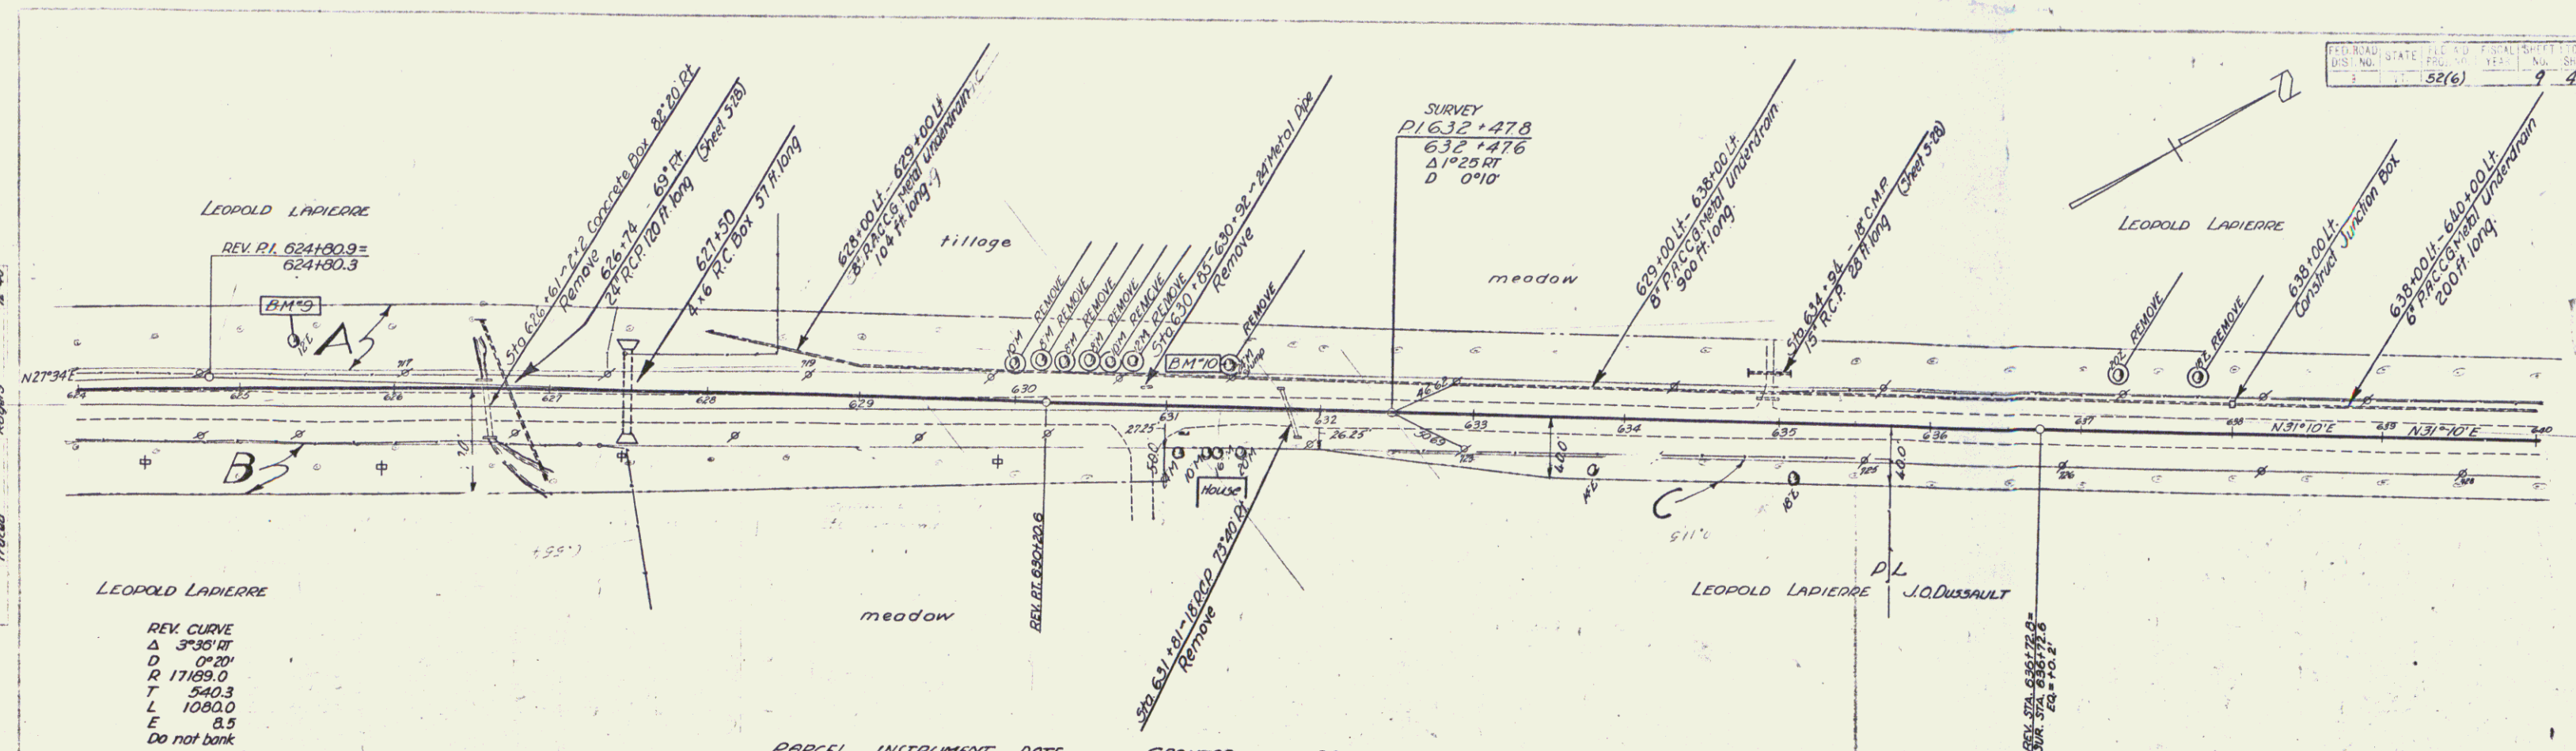

PARCEL	INSTRUMENT	DATE	GRANTOR	GRANTEE	RECORDED	REMARKS
A.B.C.	W.D.O.E.	9-14-44	LEOPOLD & CORDELLA LAPIERRE	ST OF VT.	23 584-86	10-17-44

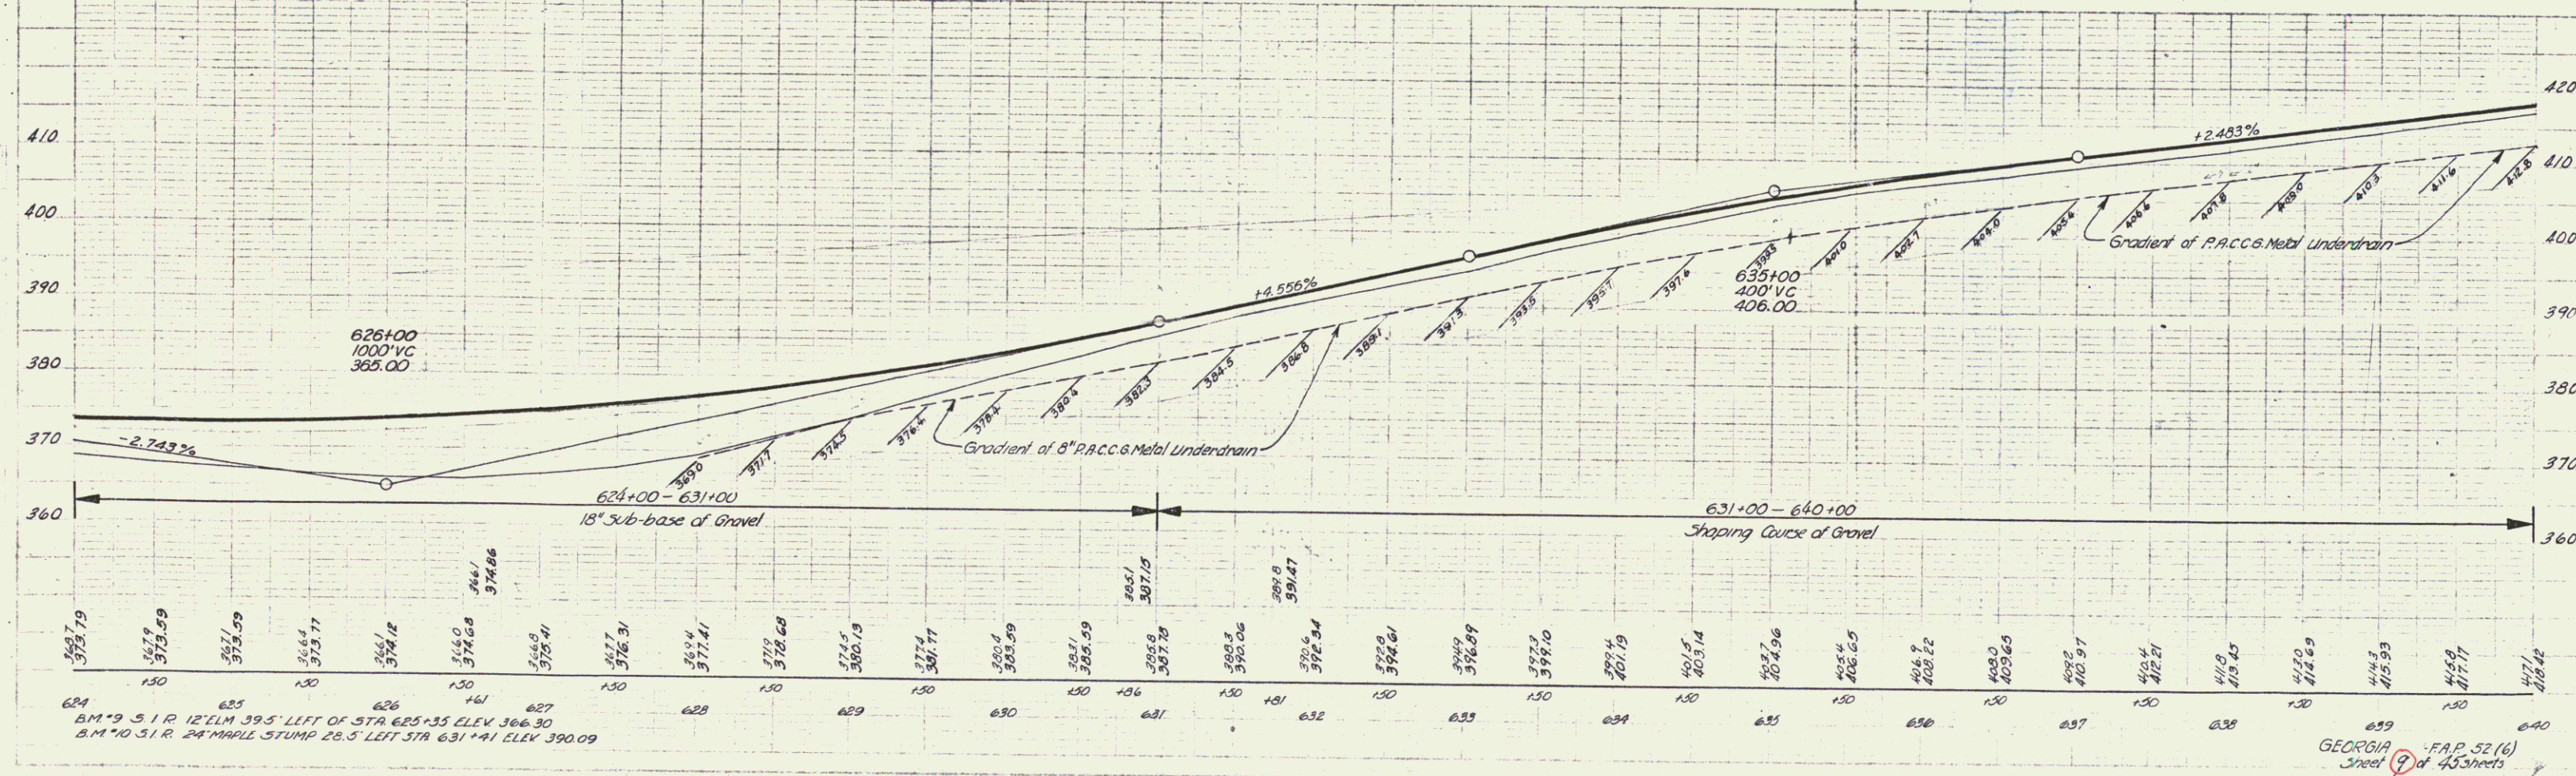

GEORGIA
Sheet 9 of 45 Sheets