

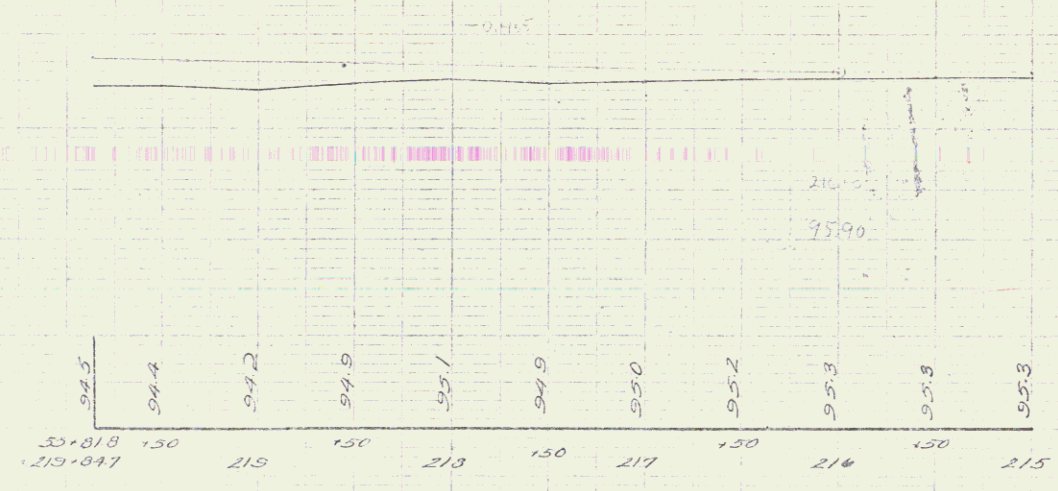



99R454

1

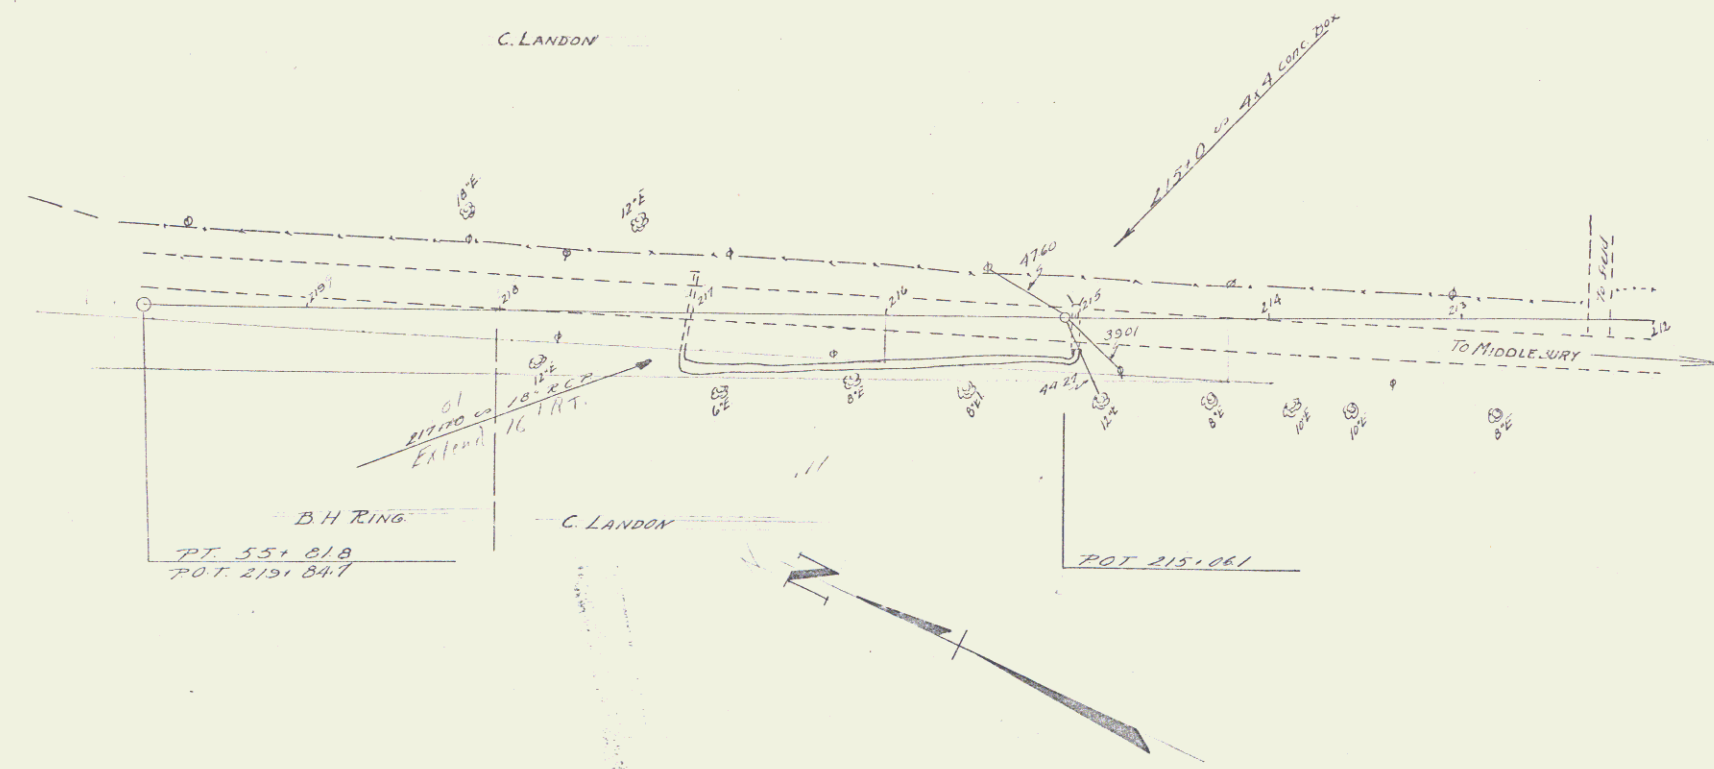


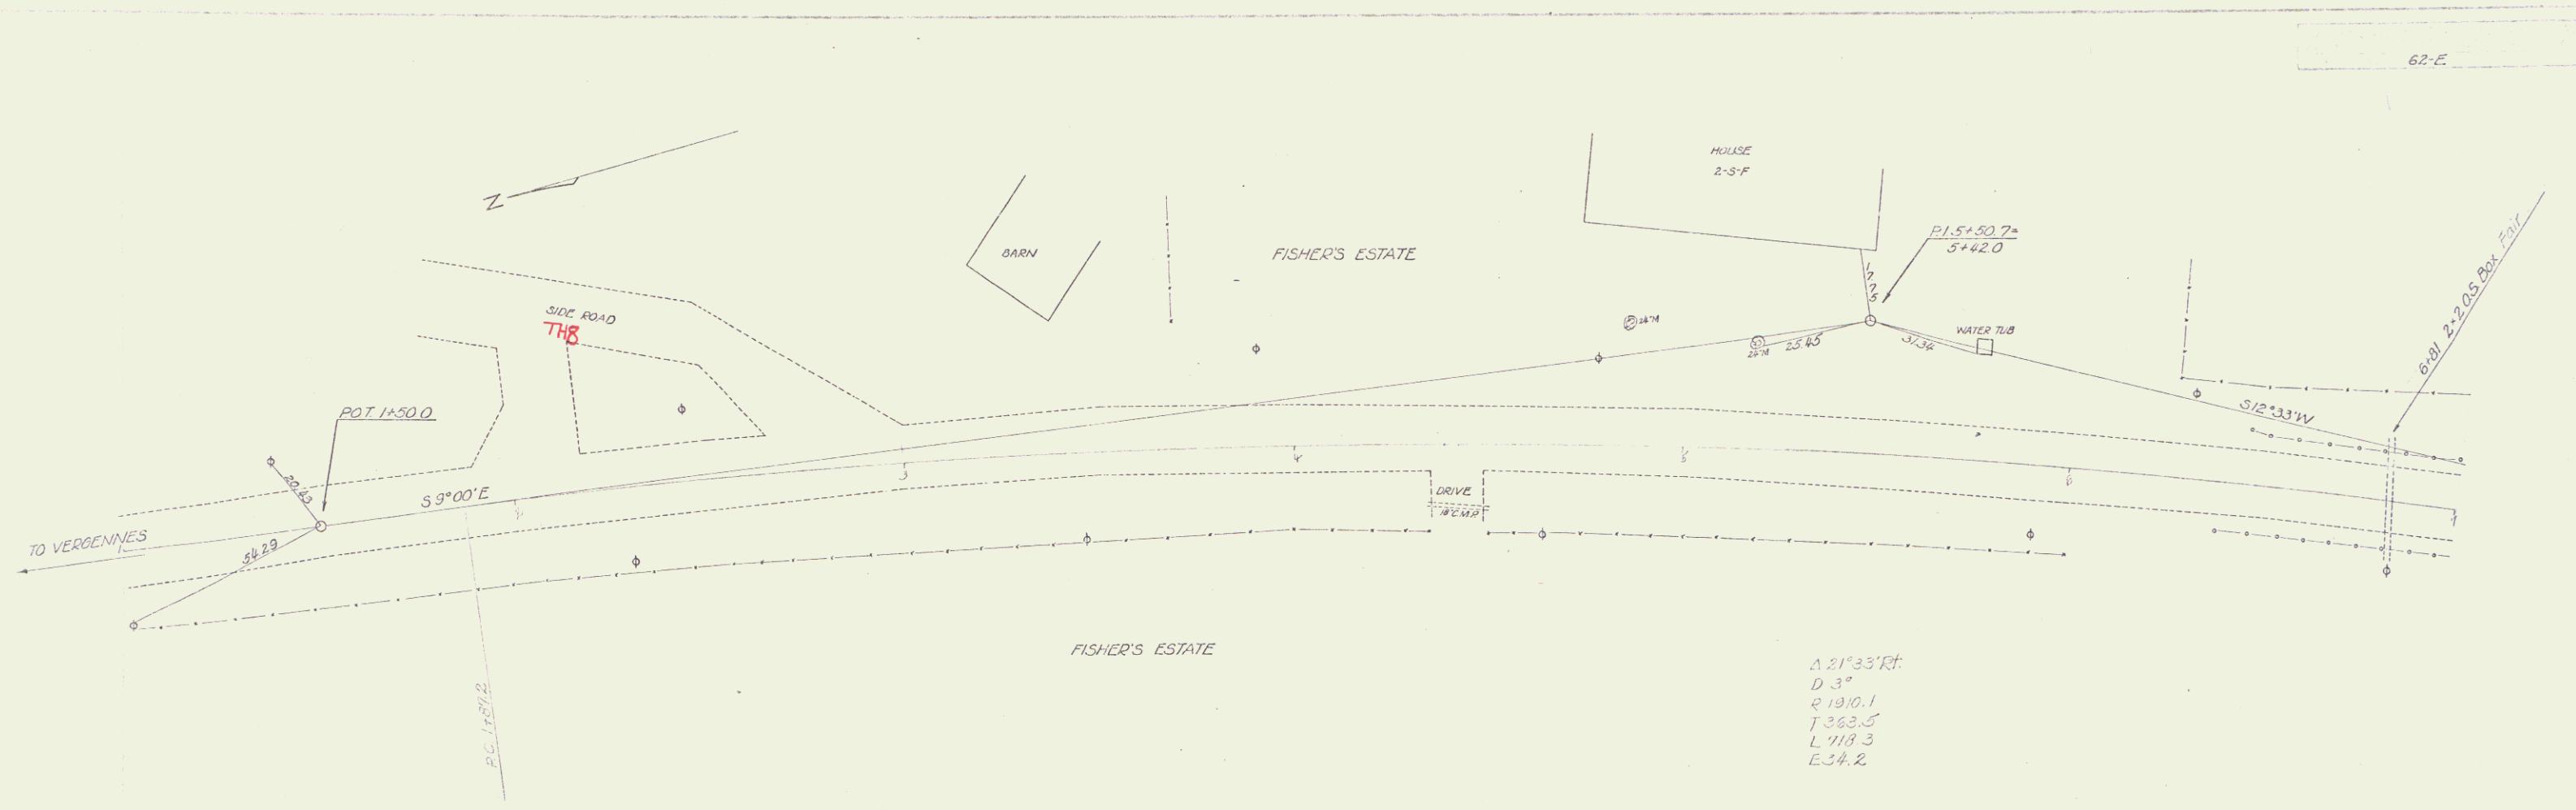

62-E

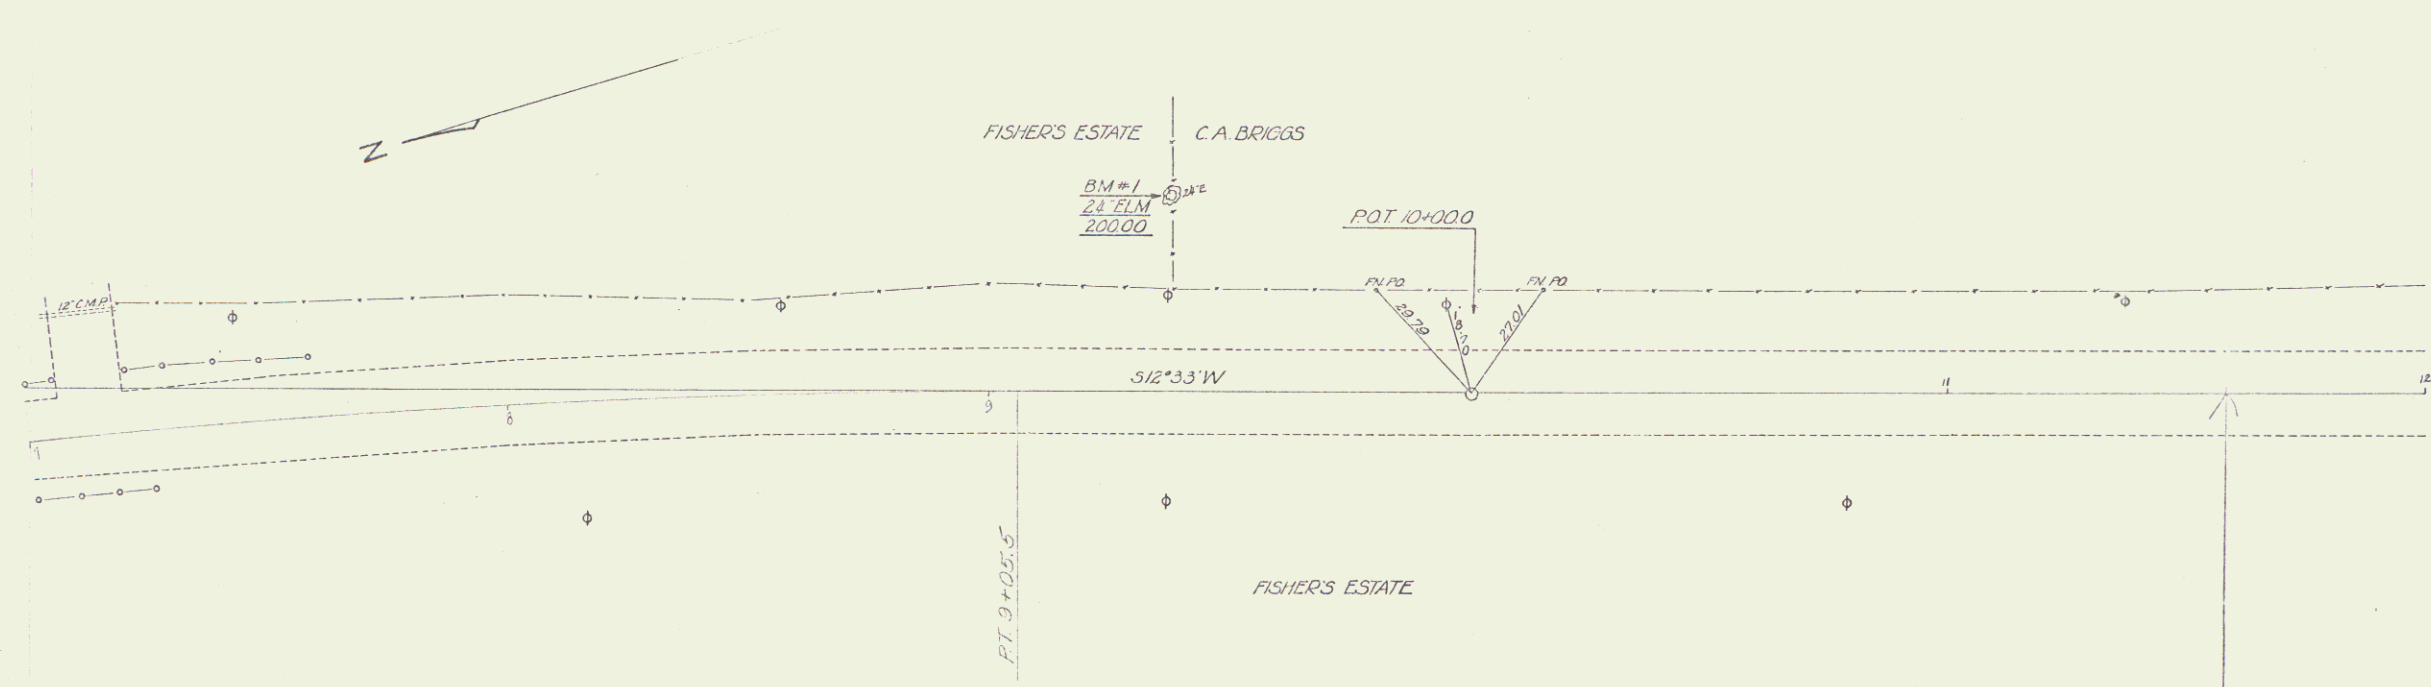



11 F.S.A. -
22 F.S.O. 2
12 F.S.O. 3
F.S.O. 13 CONT. 3

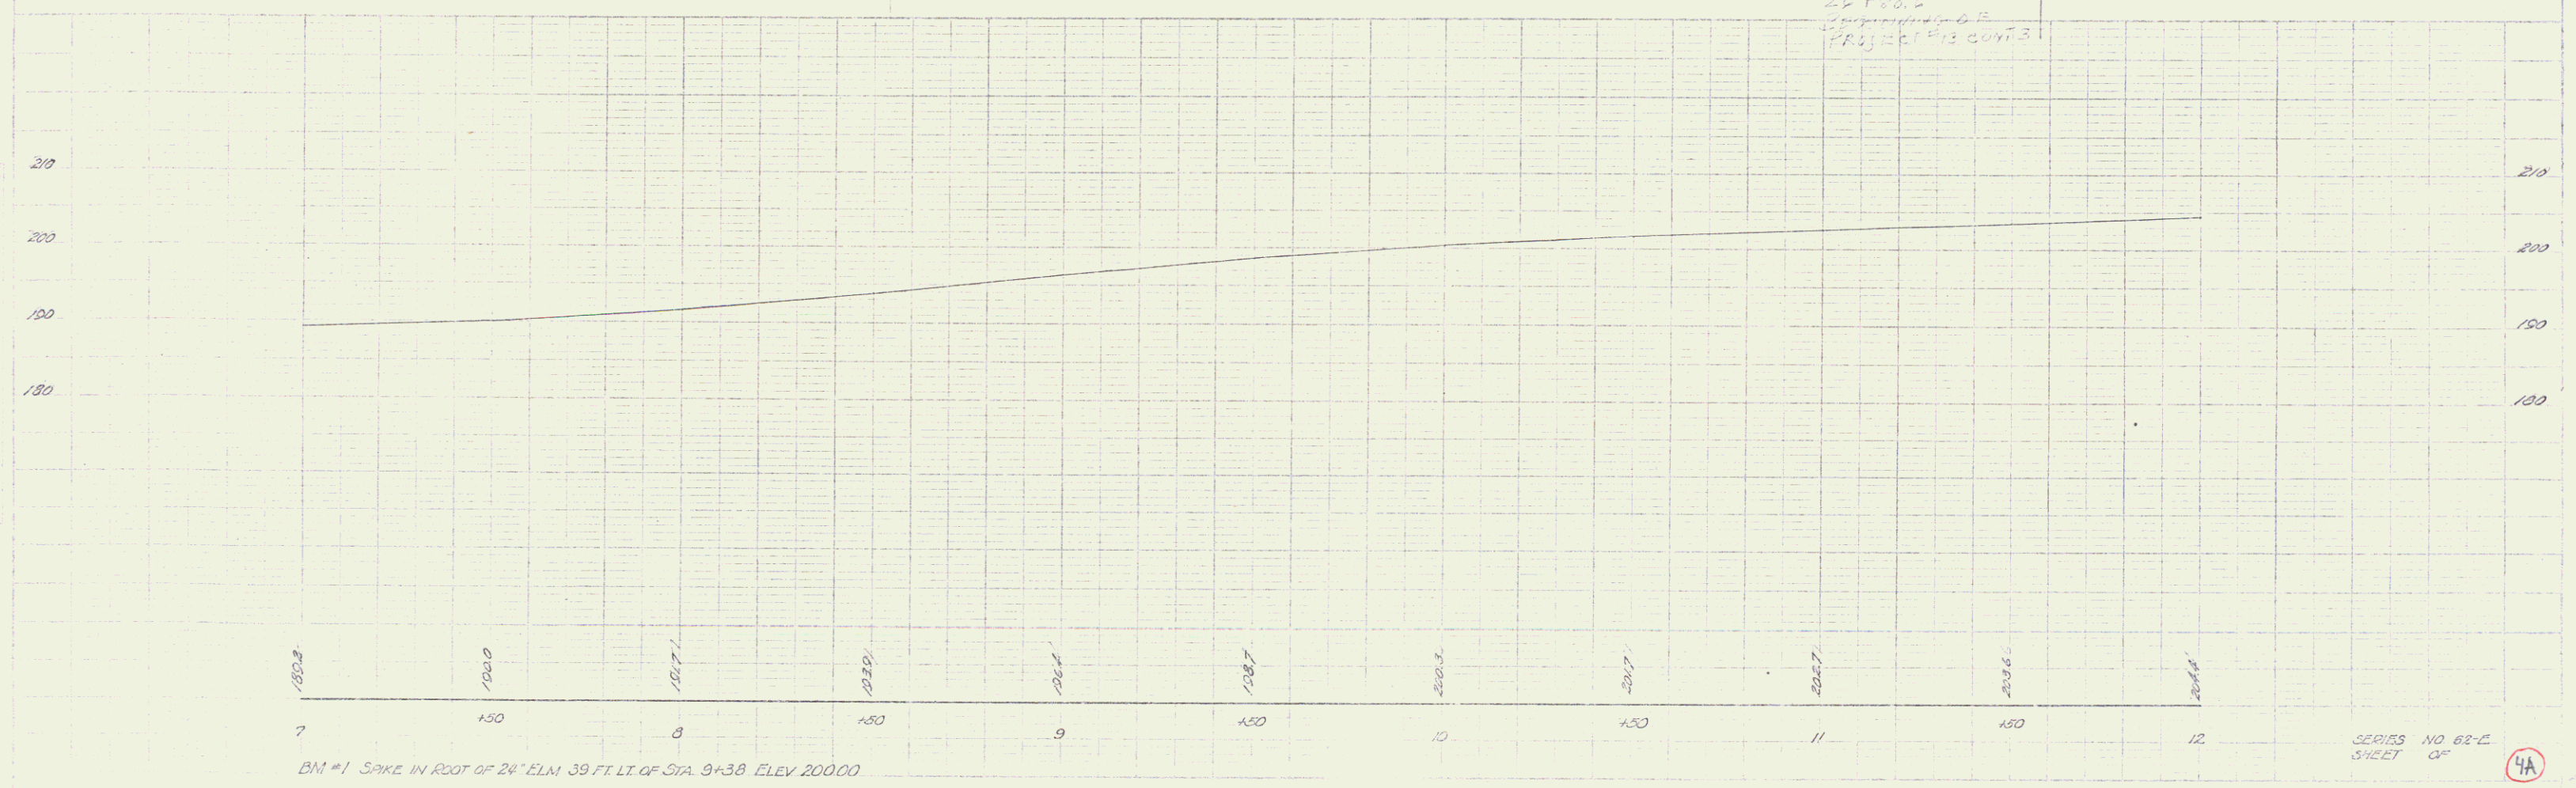

BM #1 SNAKE IN ROOT OF 24' ELM 39 FT. LT. OF STA 9+38 ELEV 200.00

SERIES NO 62-E
SHEET OF 4A



3

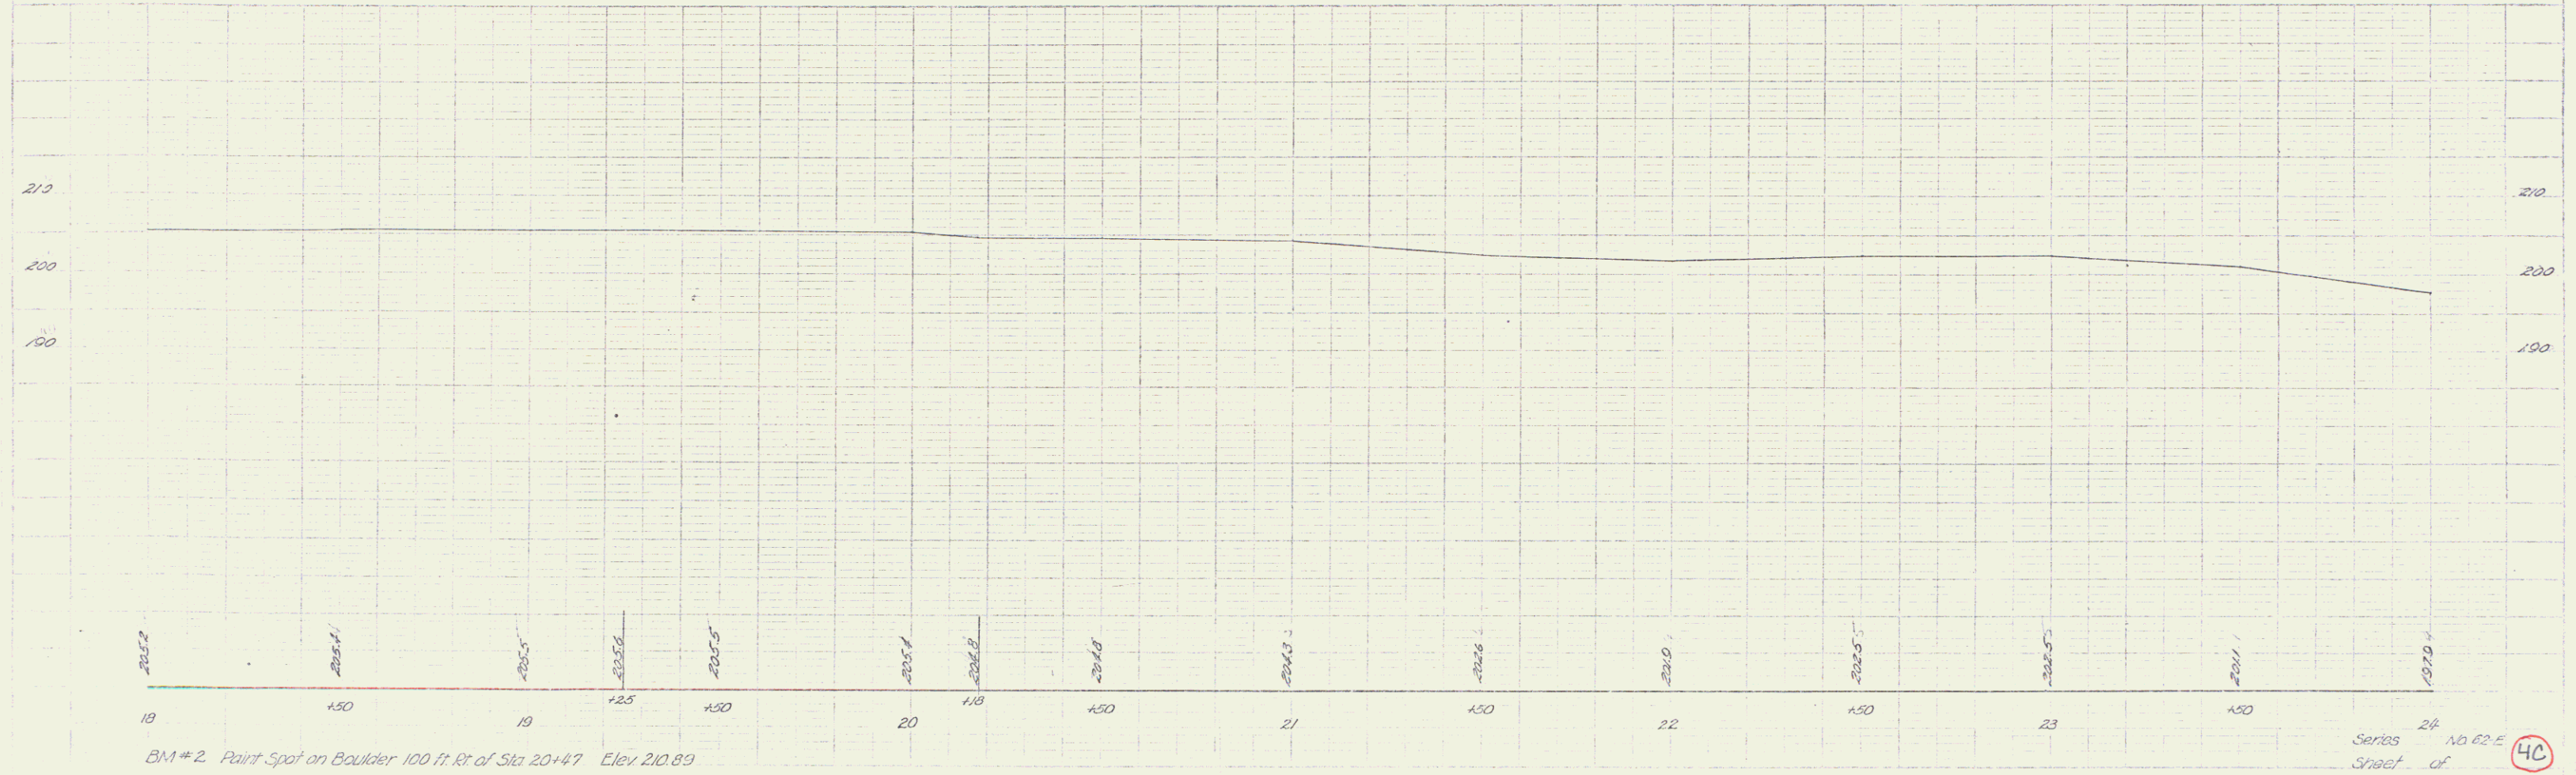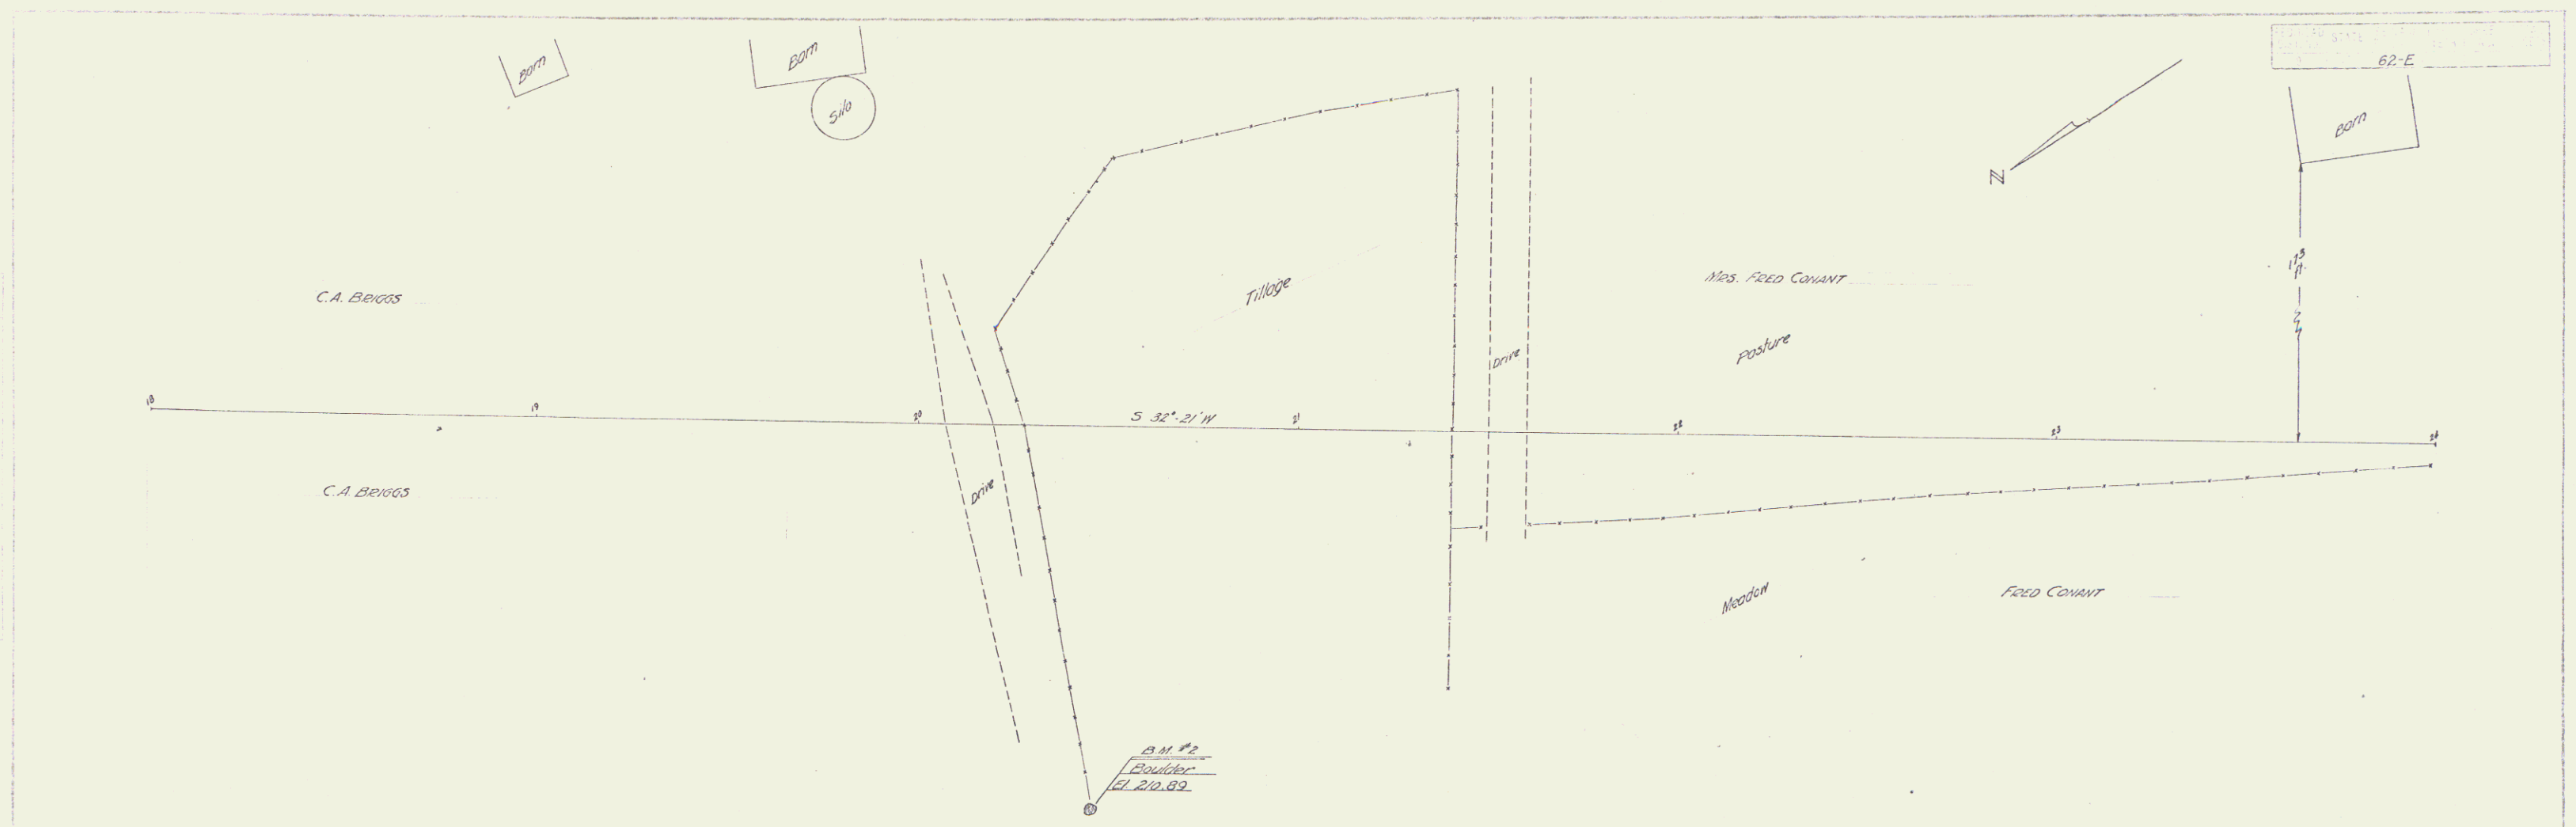


B.M. #2 Paint Spot on Boulder 100 ft. Rt. of Sta 20+47 Elev. 210.89

Series 24 No. 62-E
Sheet of 40

62-E

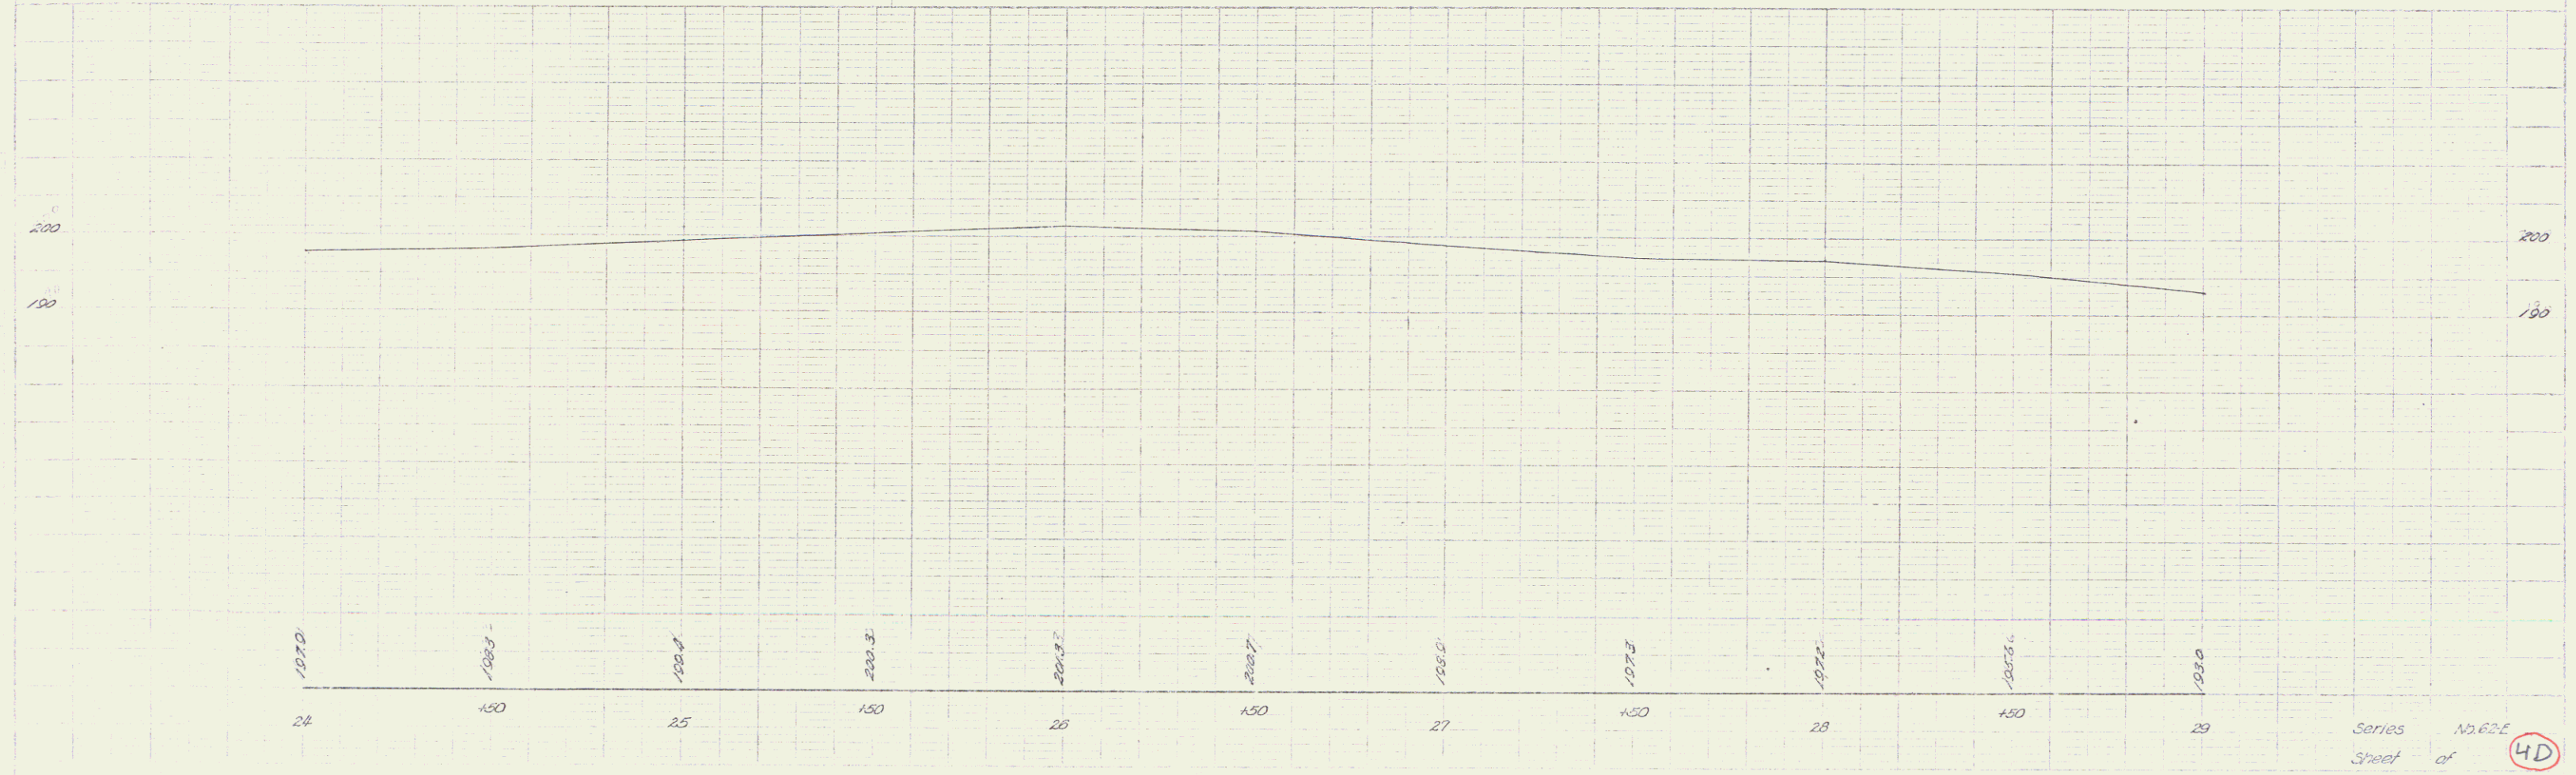
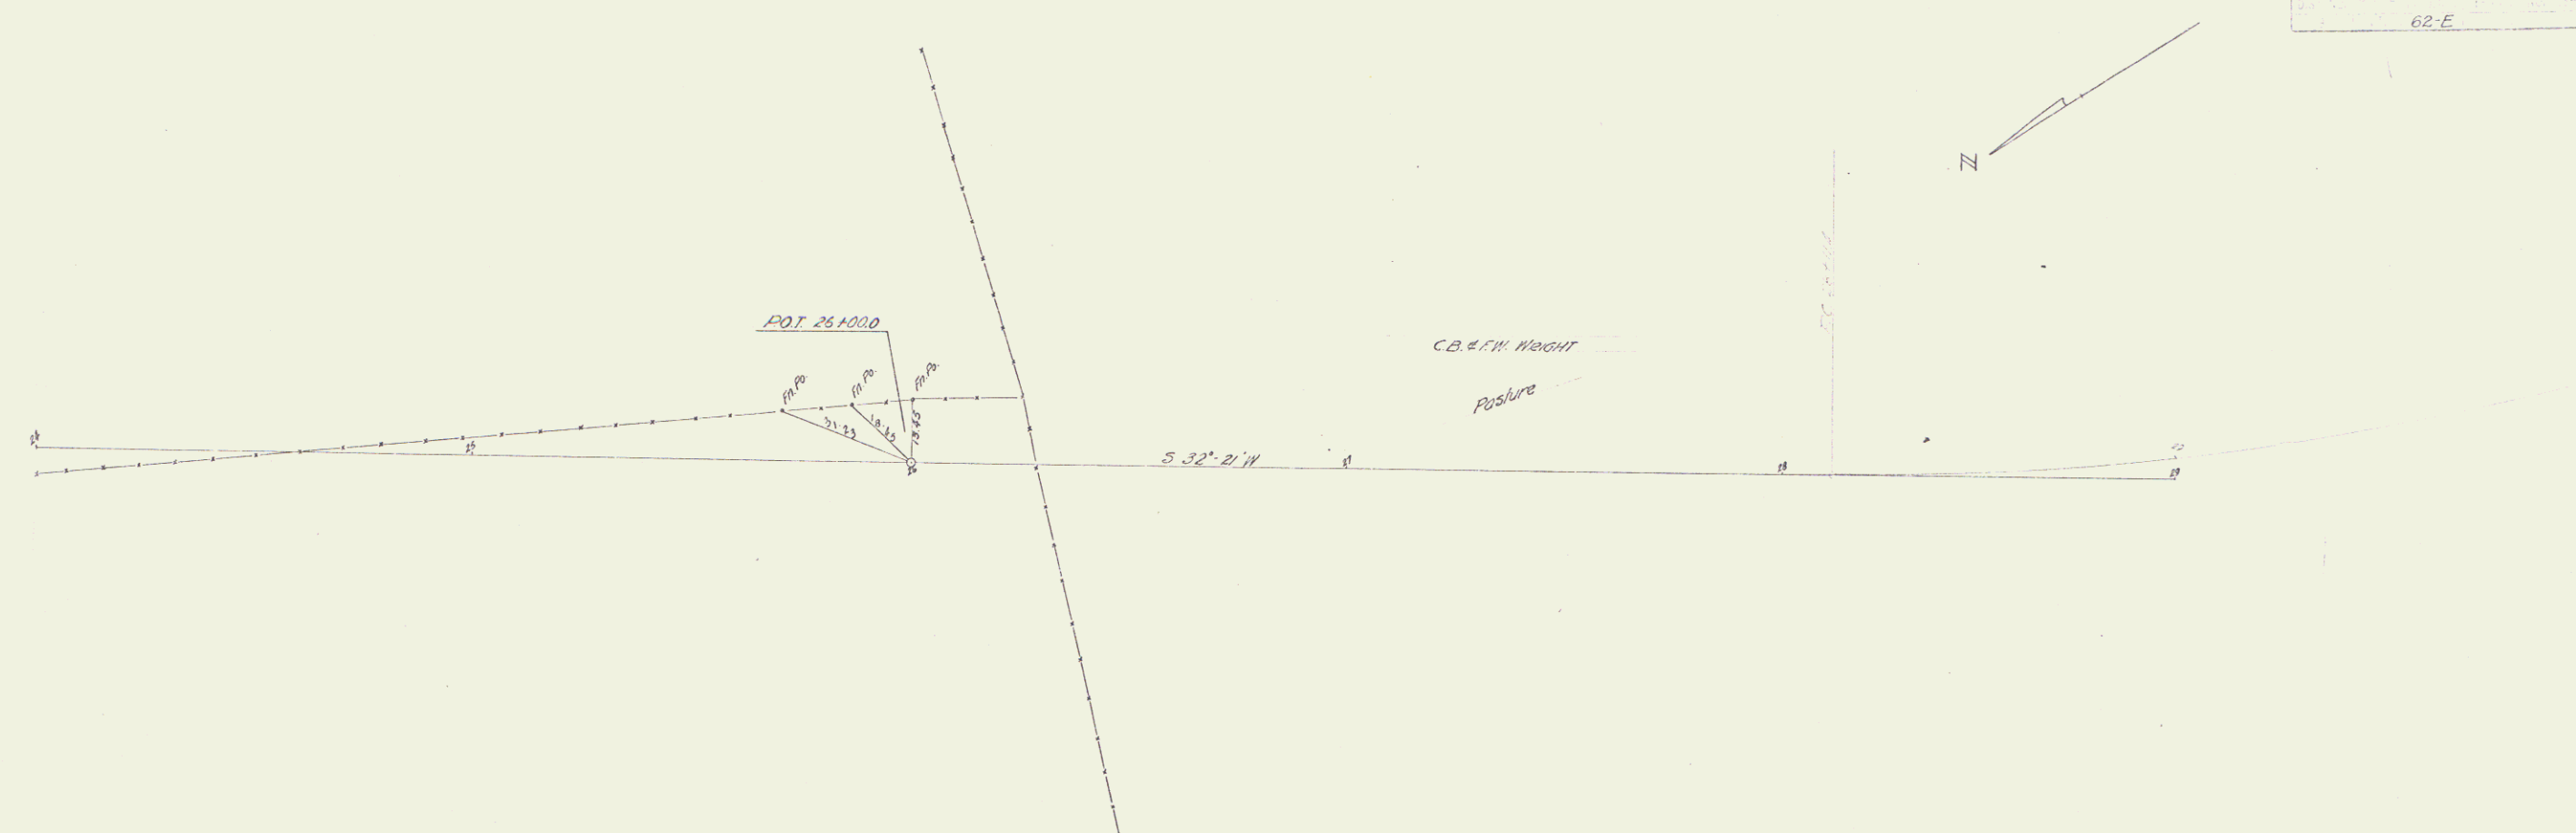



Series No. 62-E
Sheet of 40

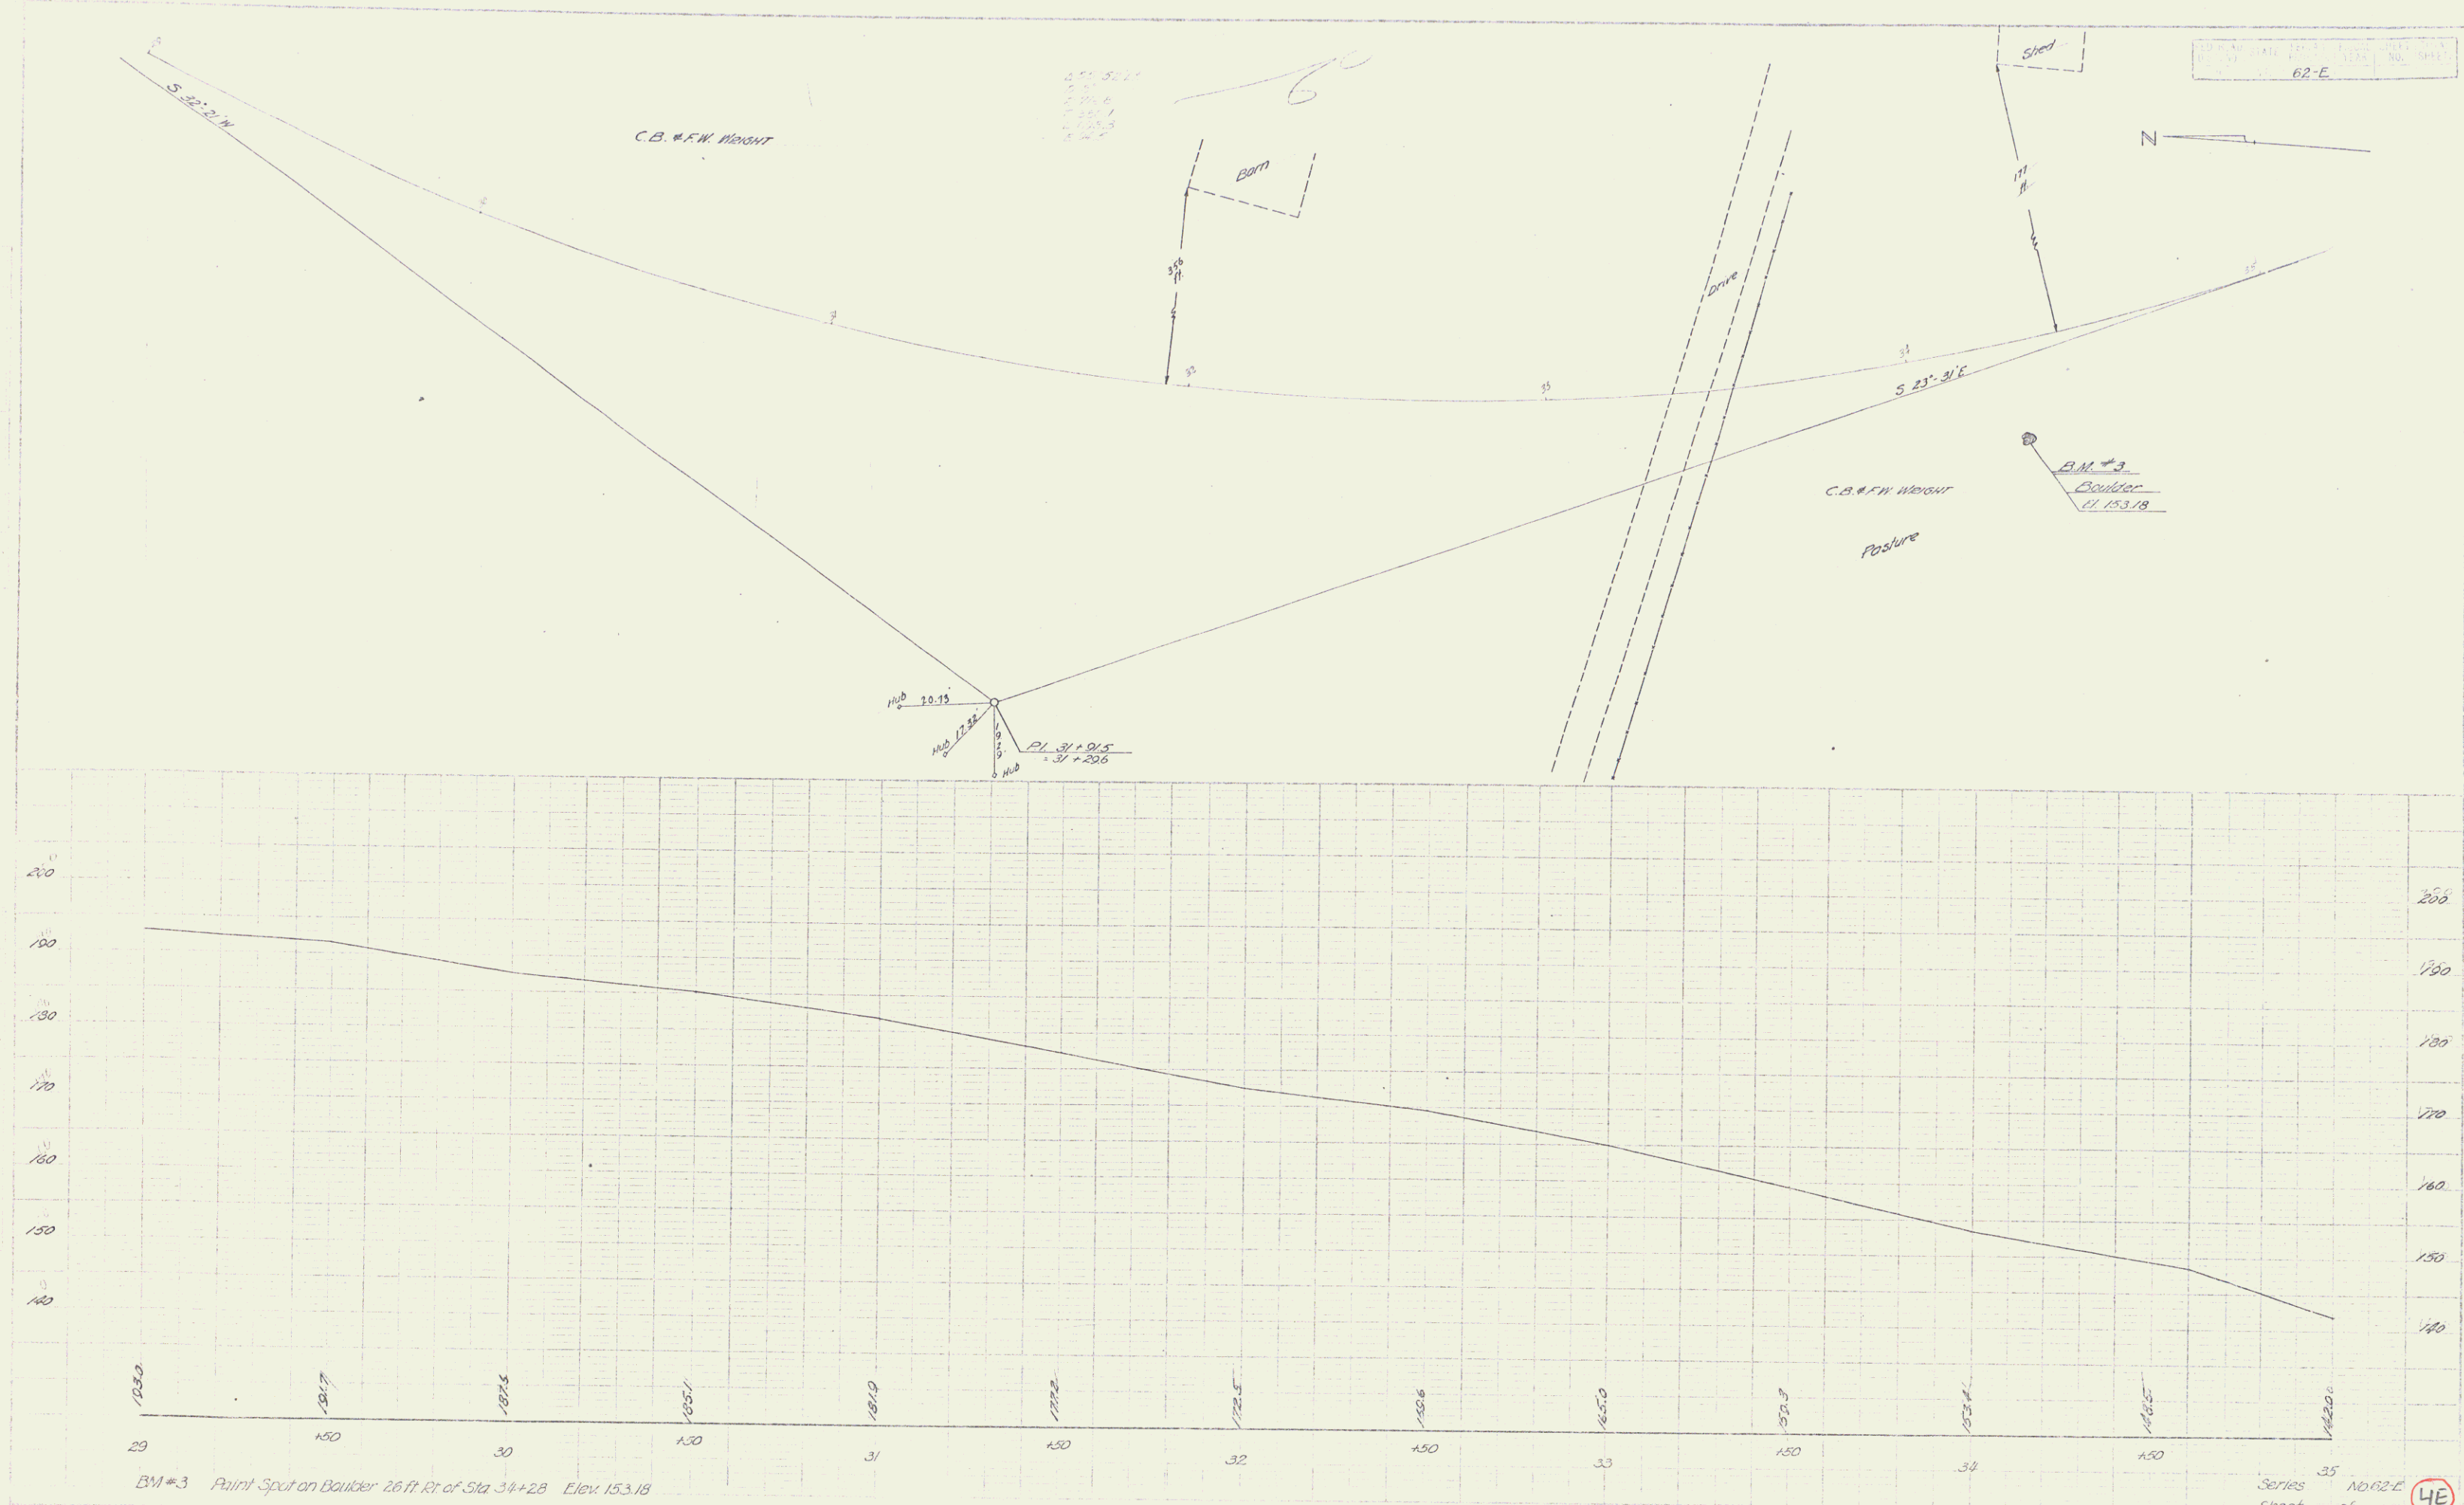

Series 35 NO. 62-E
Sheet of 4E

9

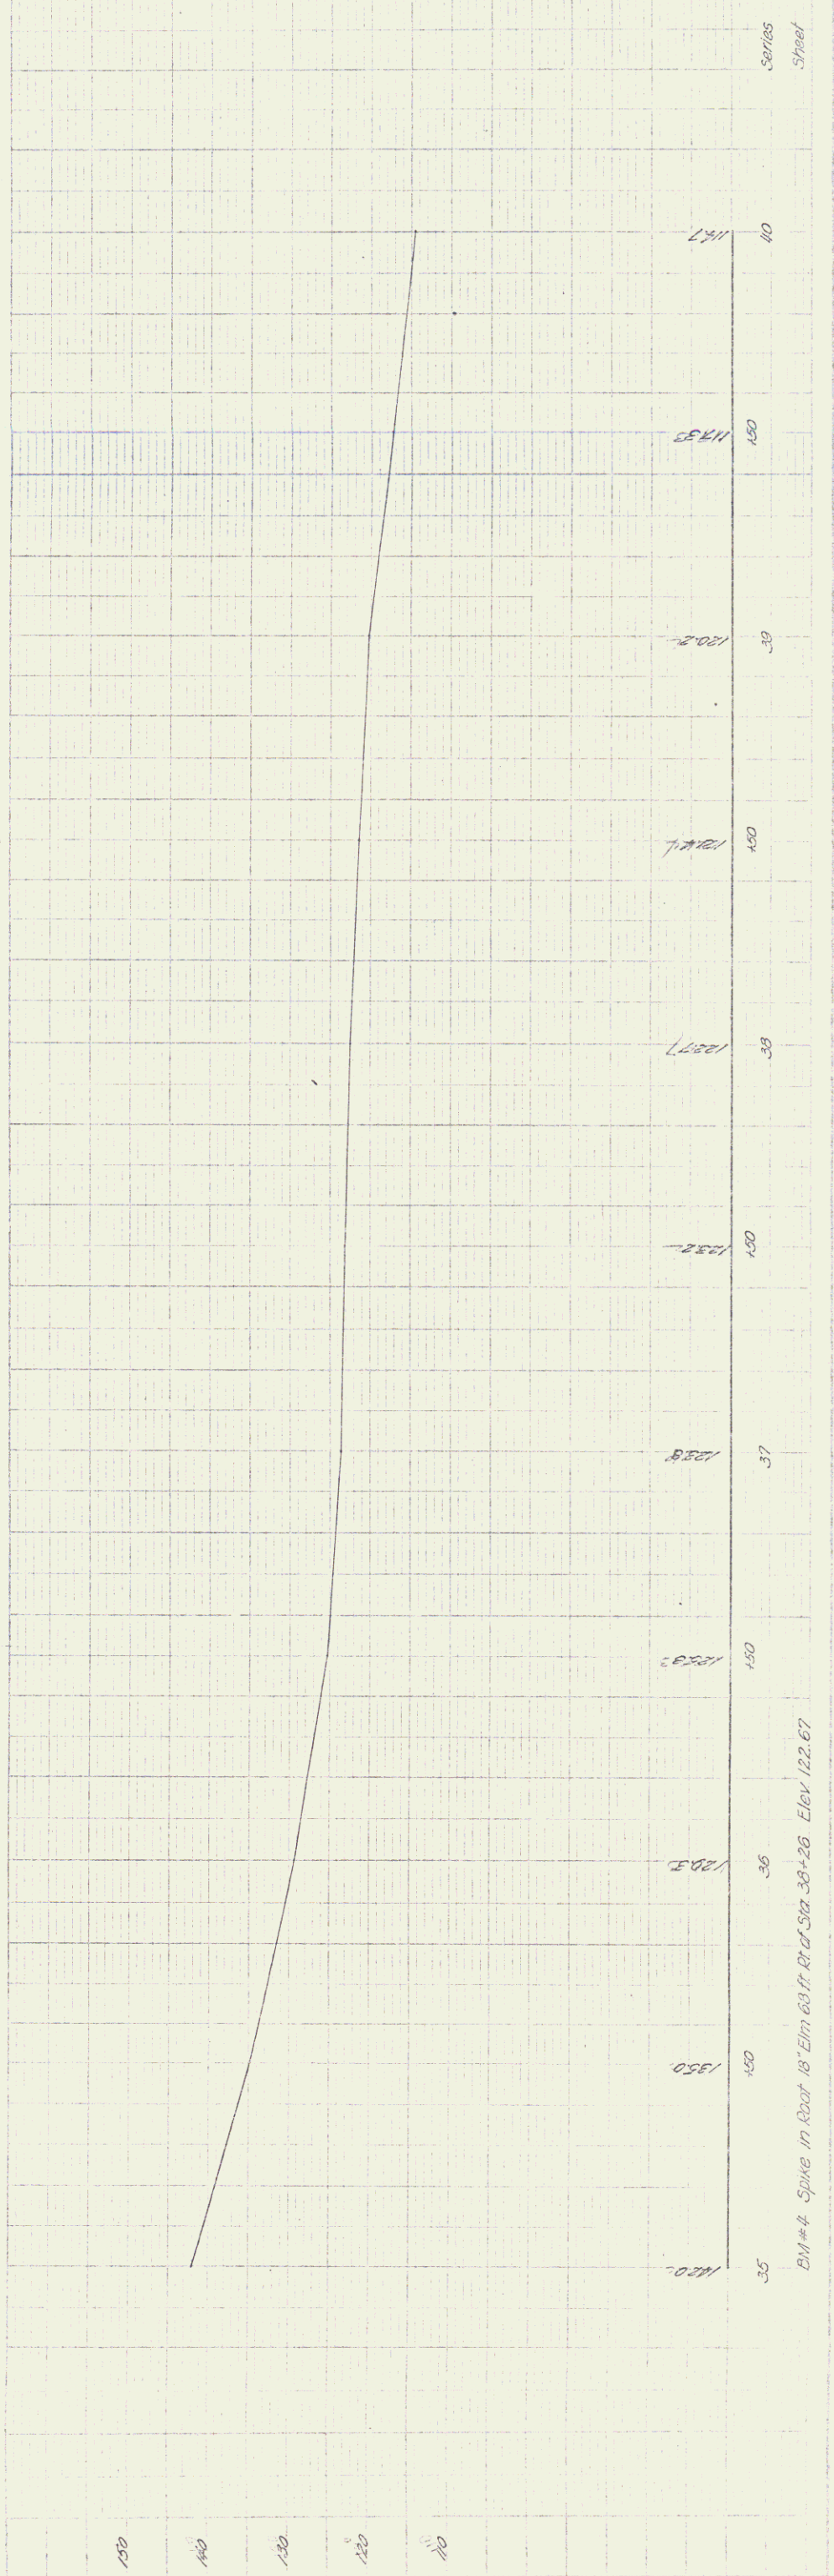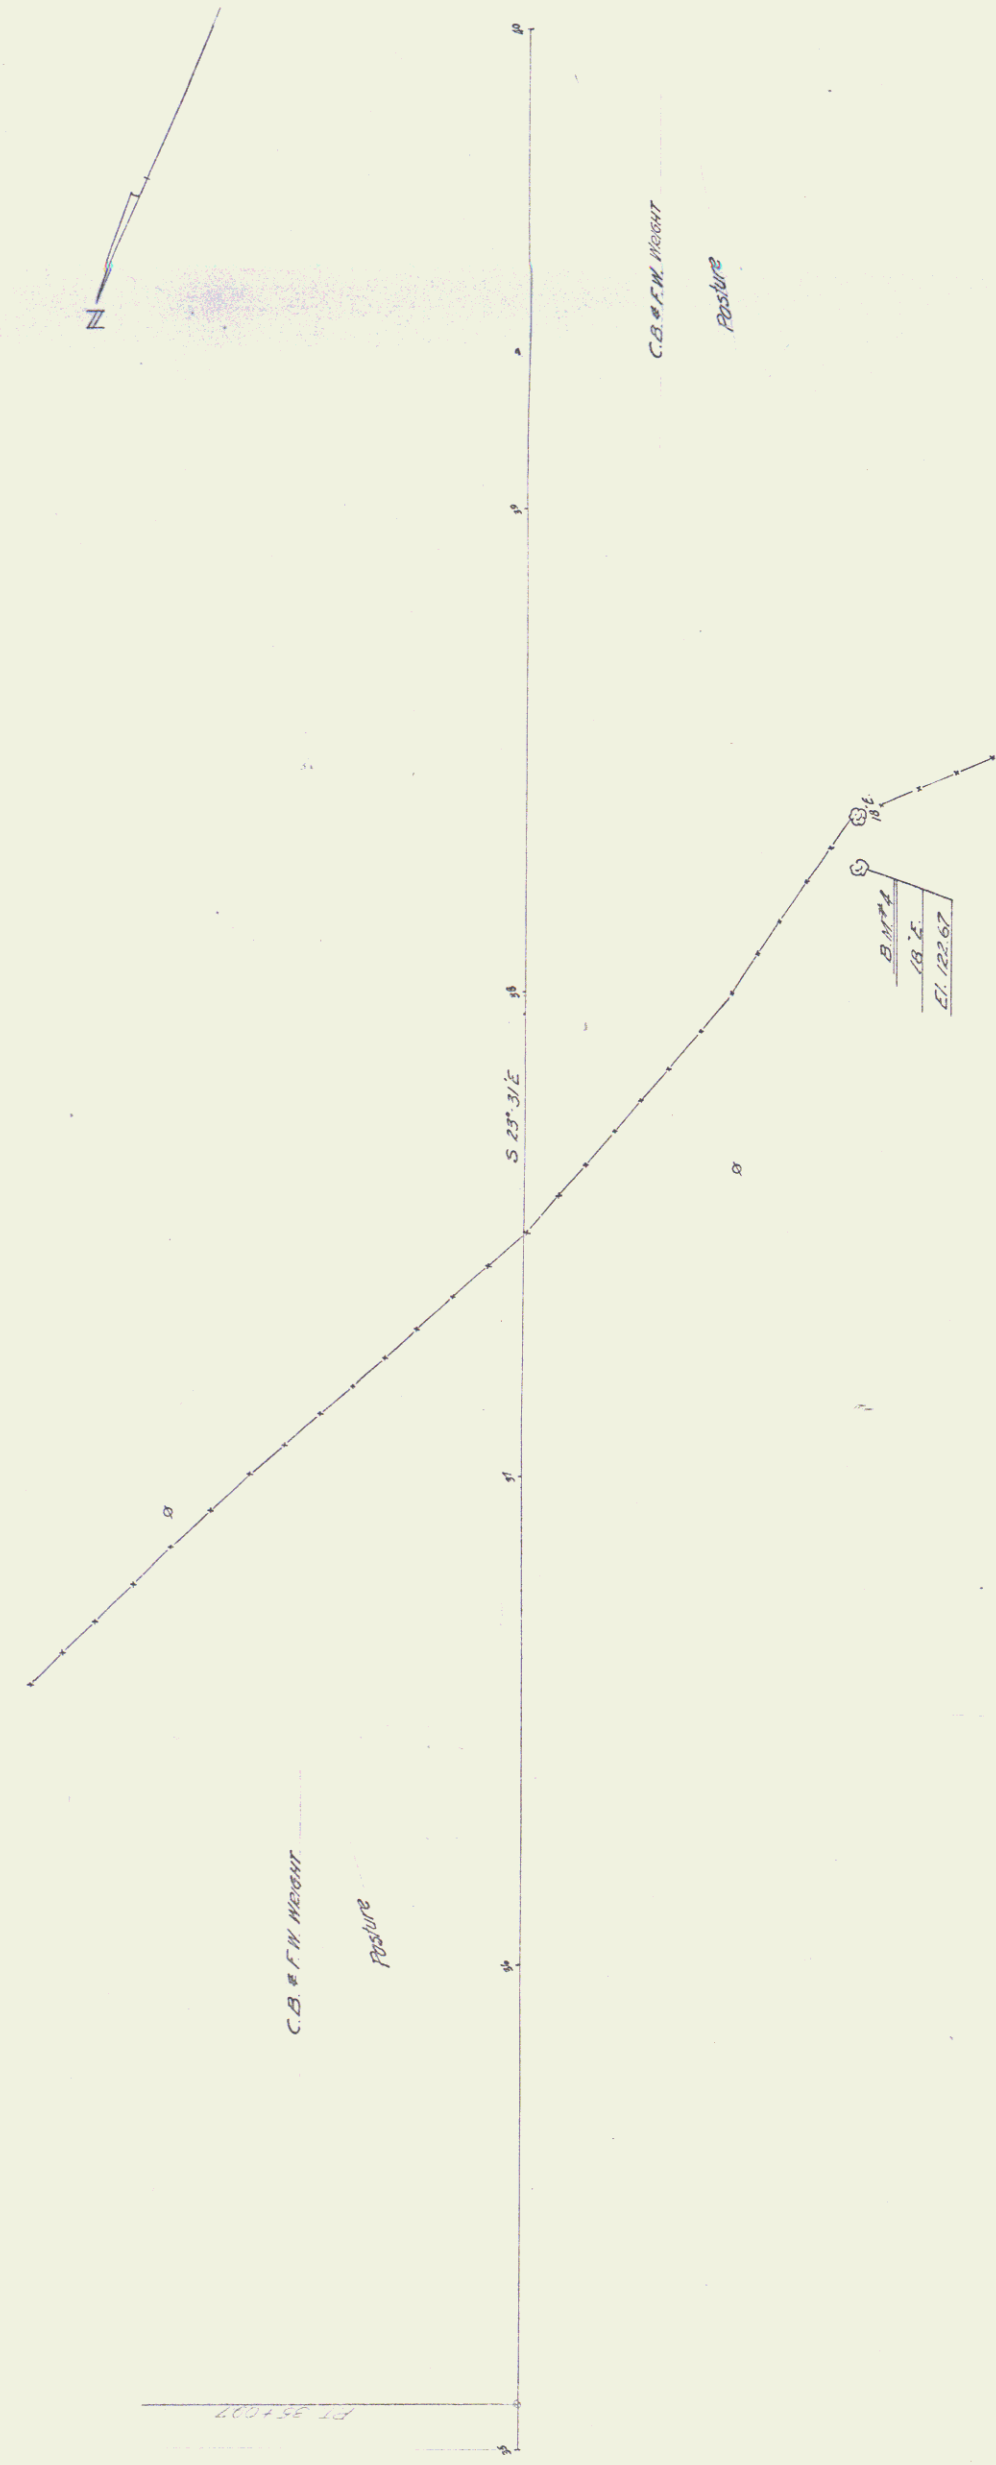

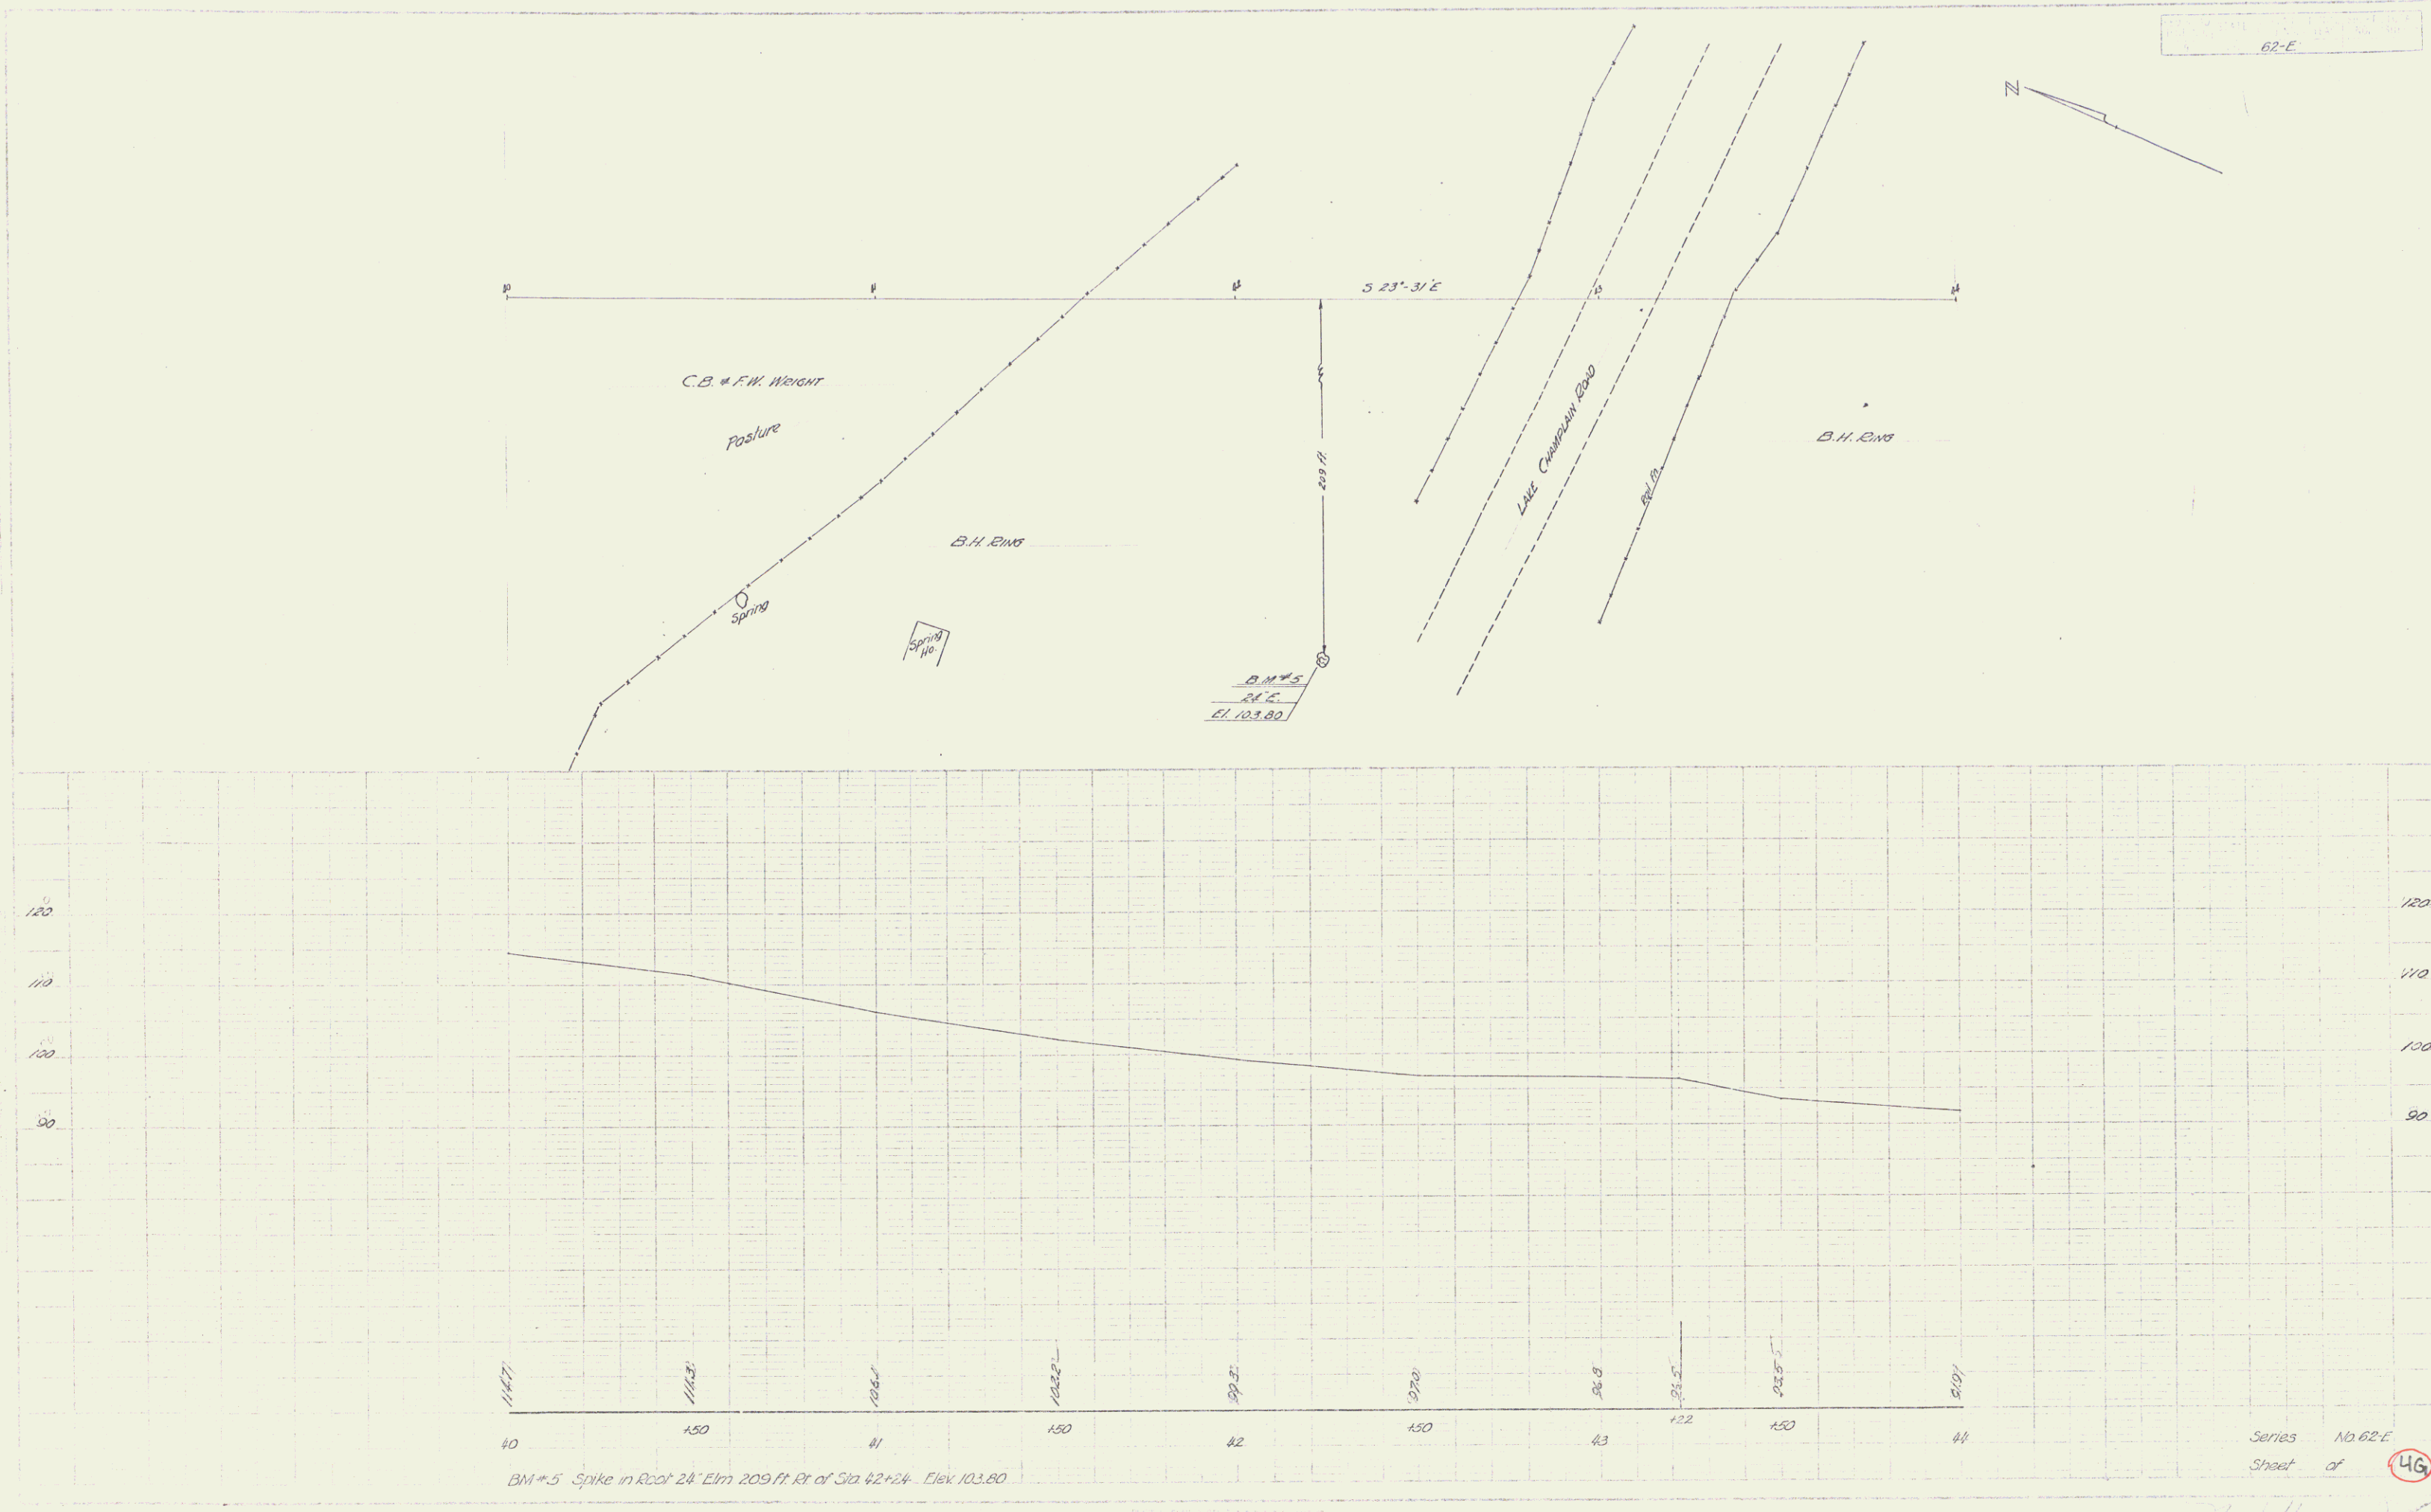



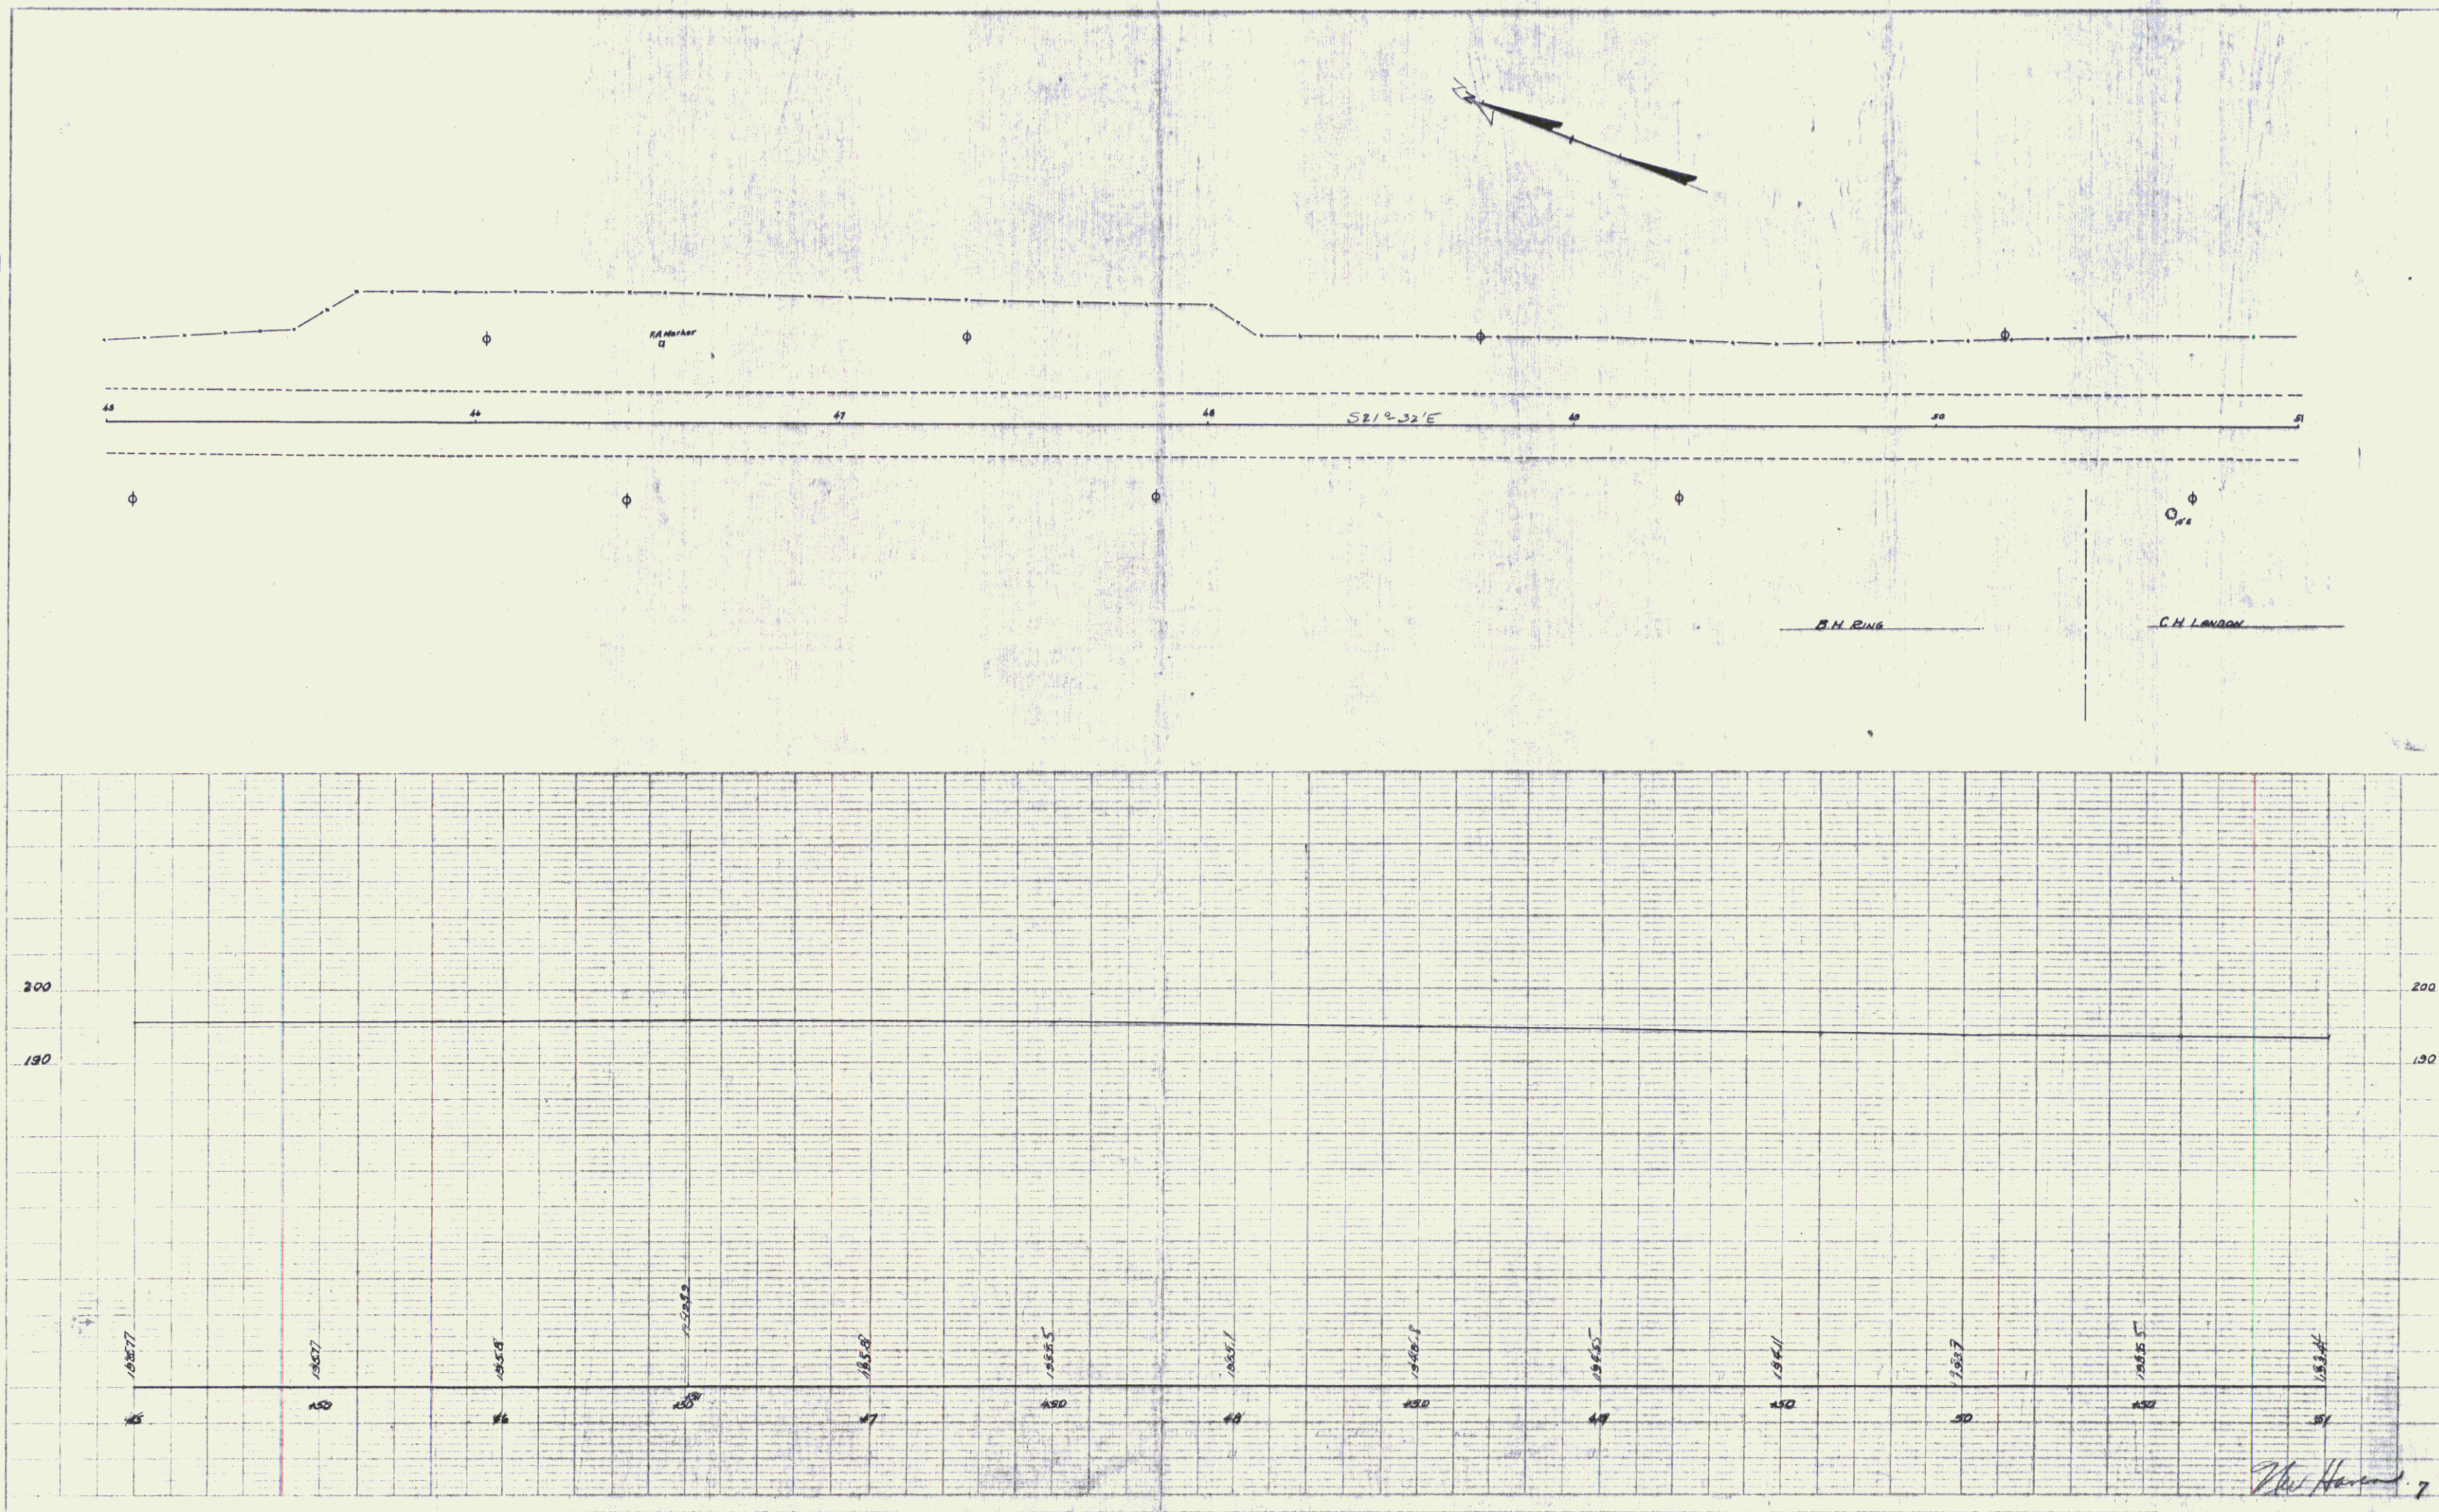


PLATE: PLAN-PROFILE 6.7 7 x 11.5 STANDARD
 REPRODUCED BY: J. H. HARRIS



new Haven 62E -

4H (13)


12

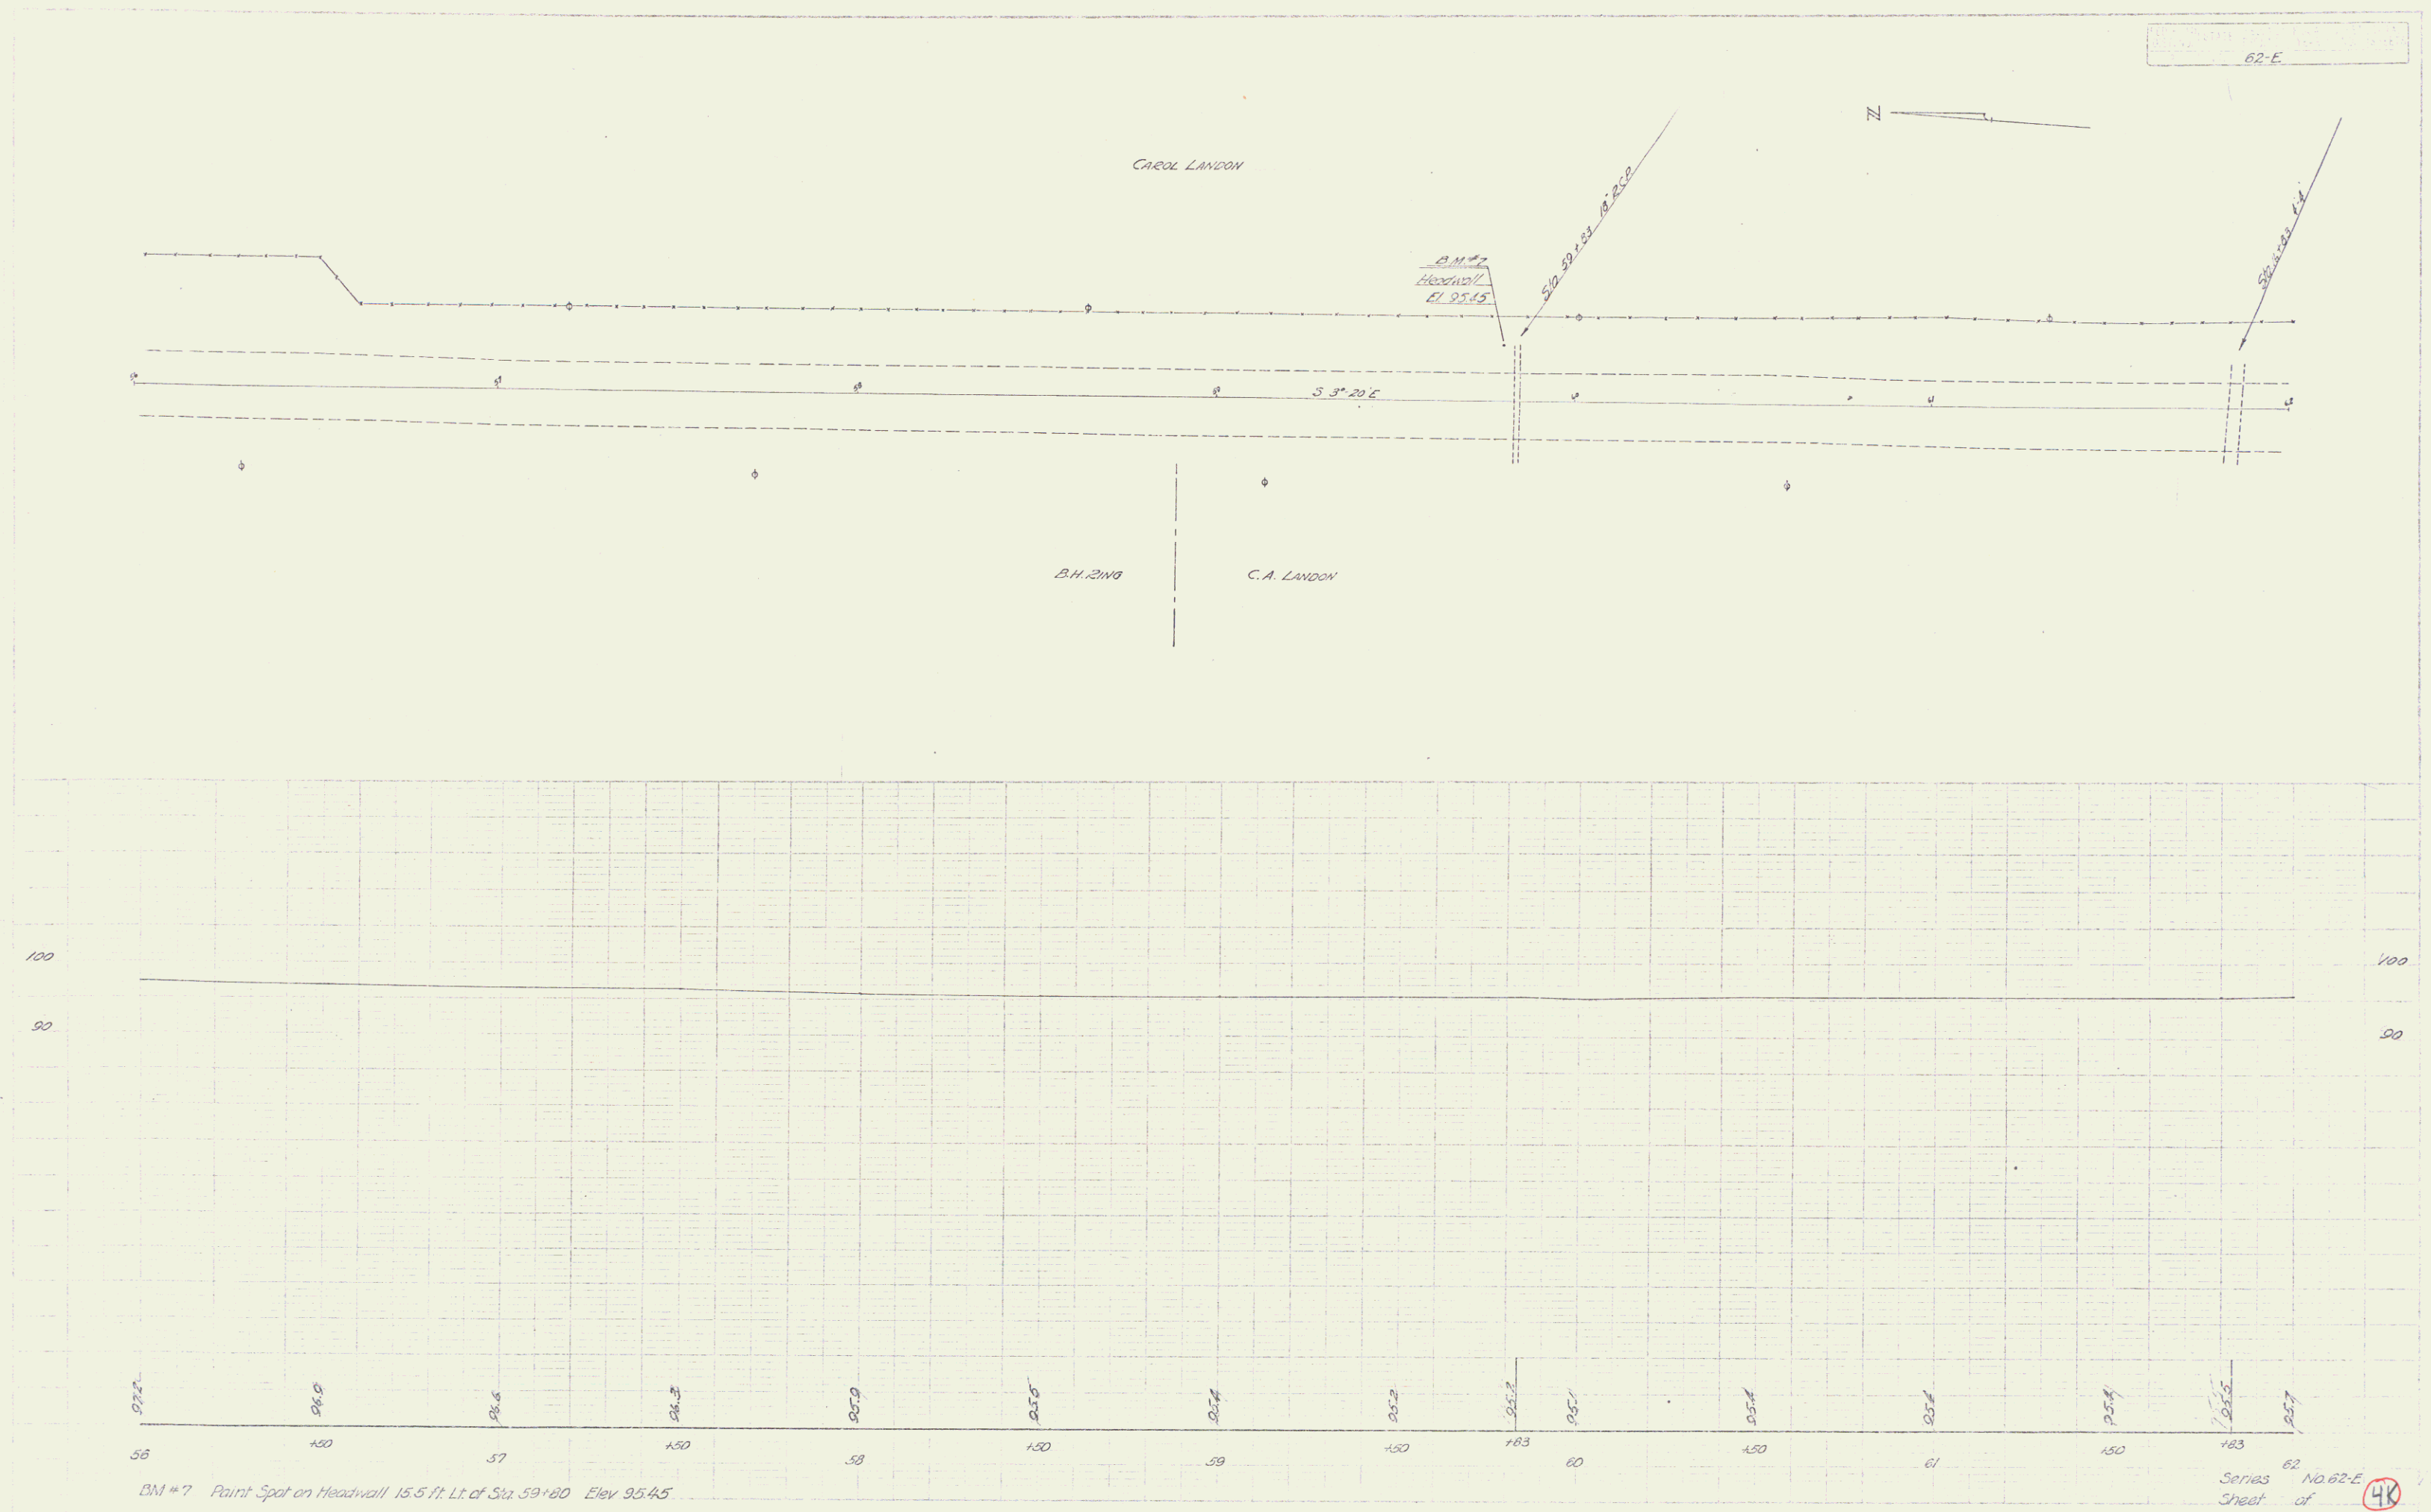

Series 62 No 62-E
Sheet of 48
New Haven
15

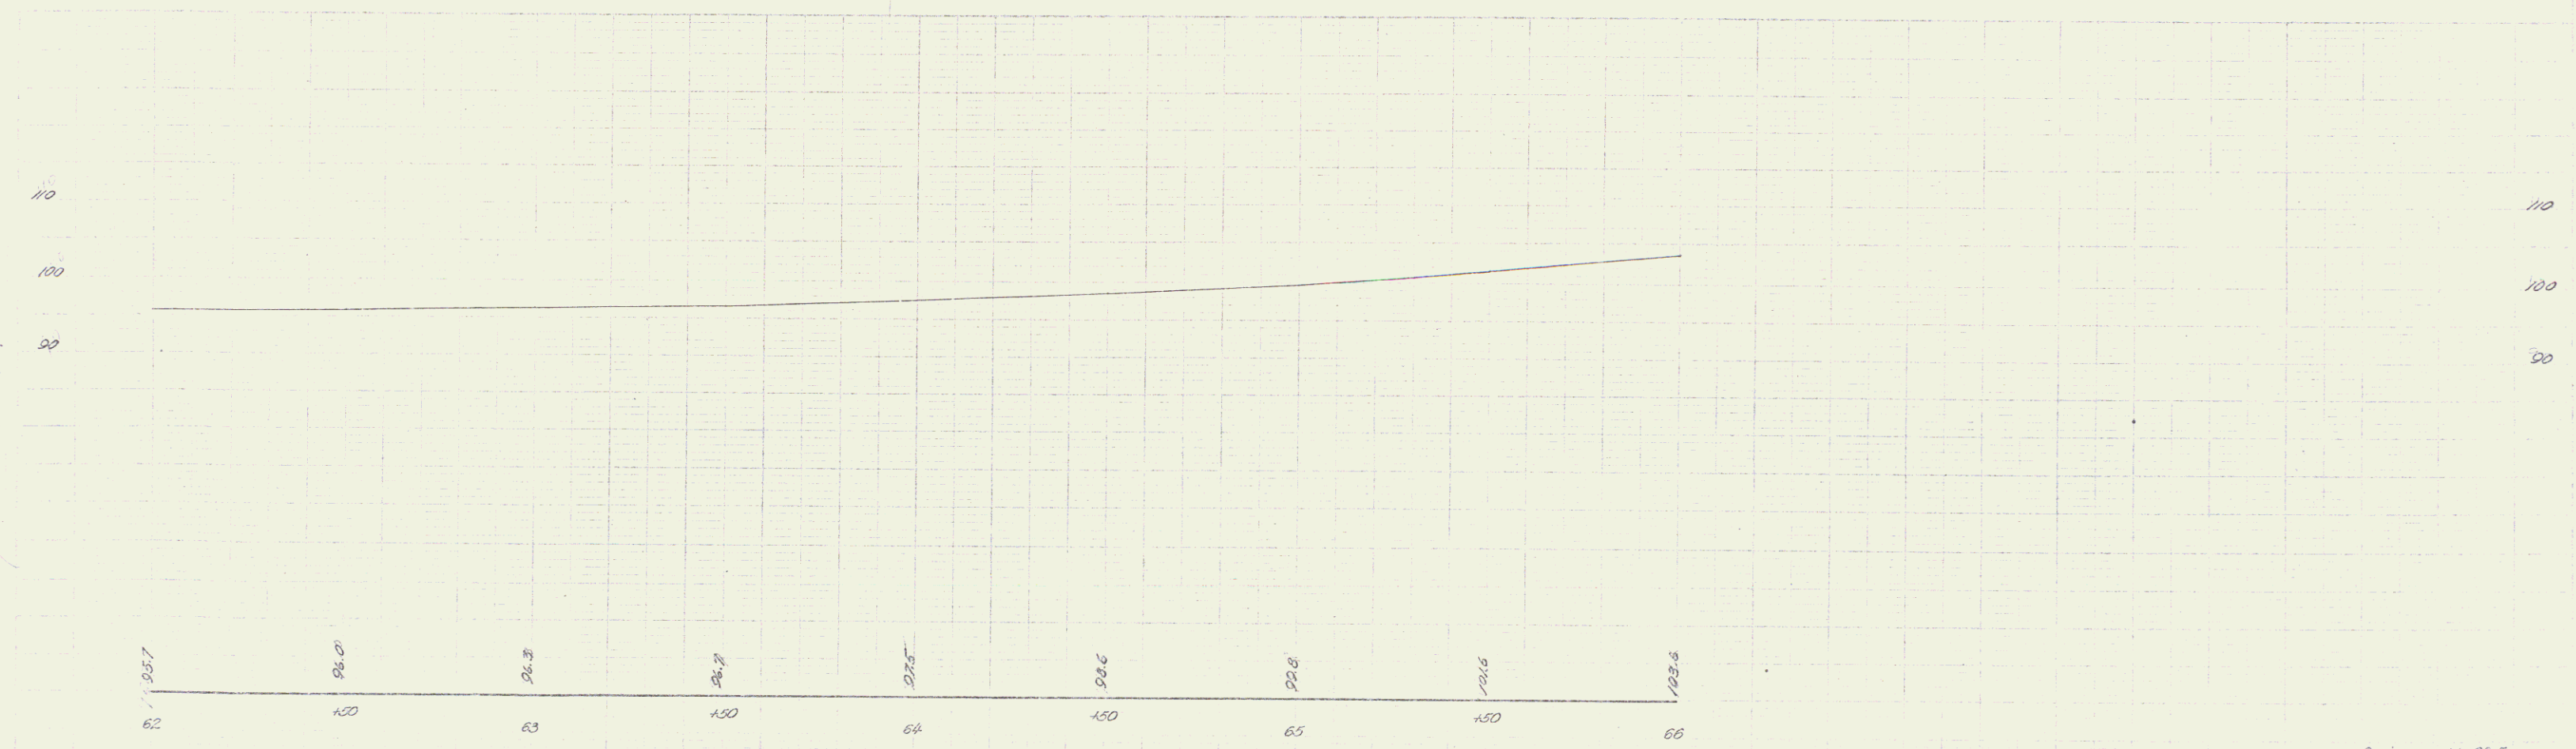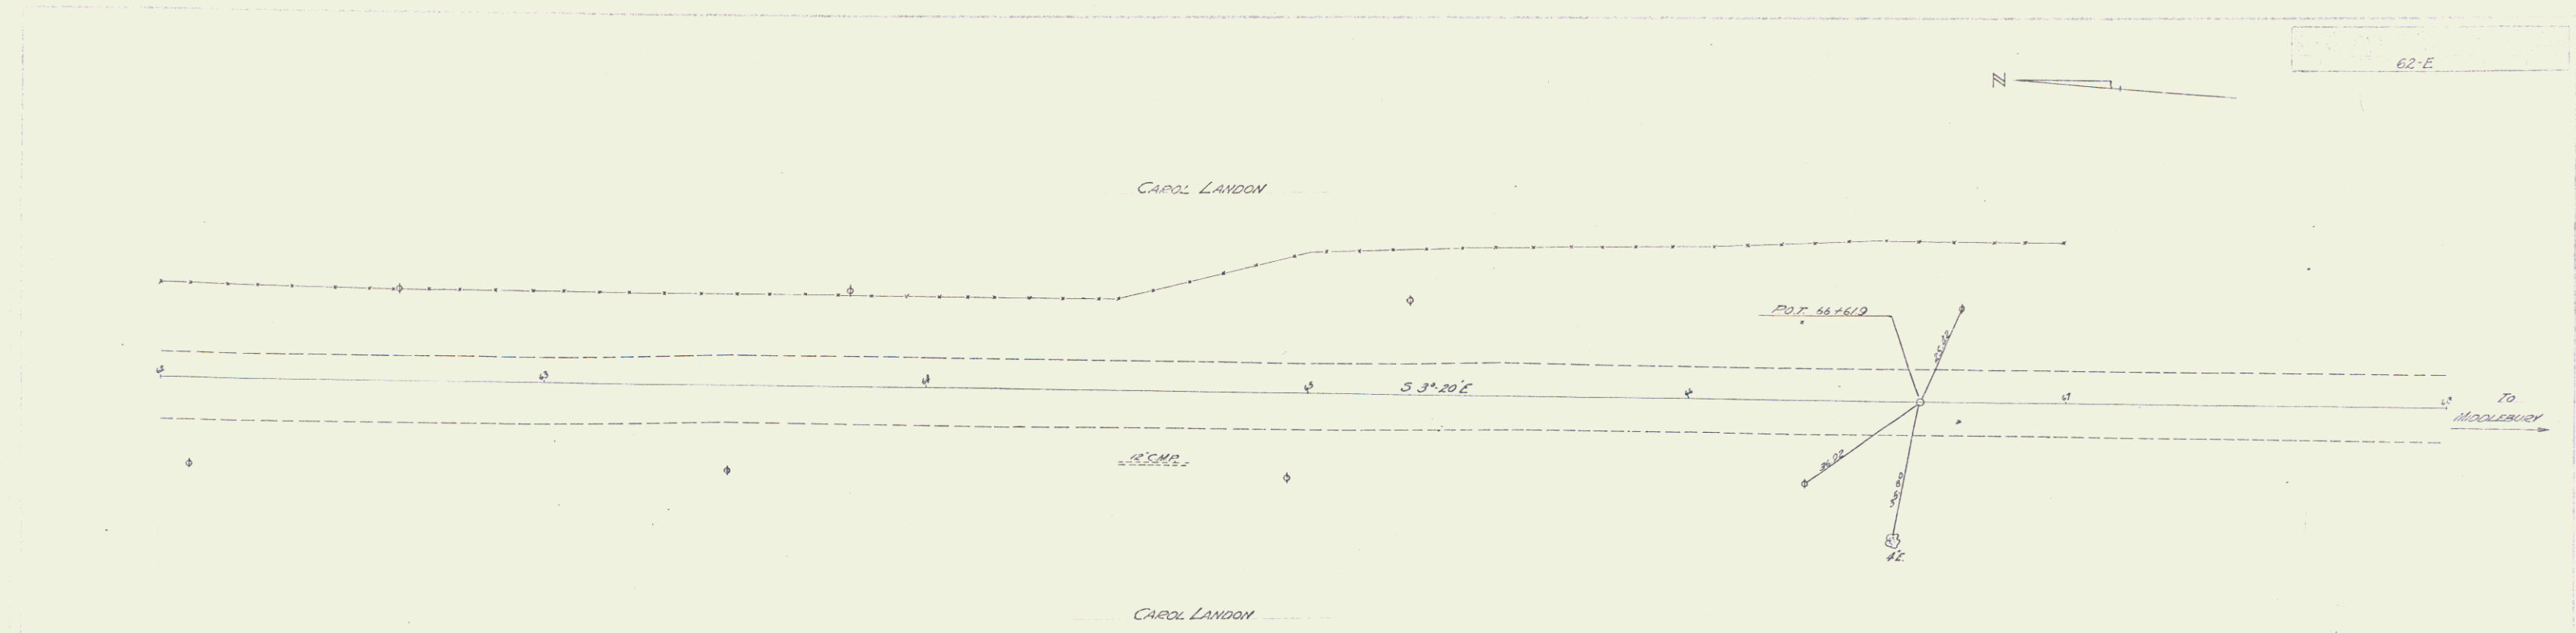

Series NO 62-E
Sheet of 41

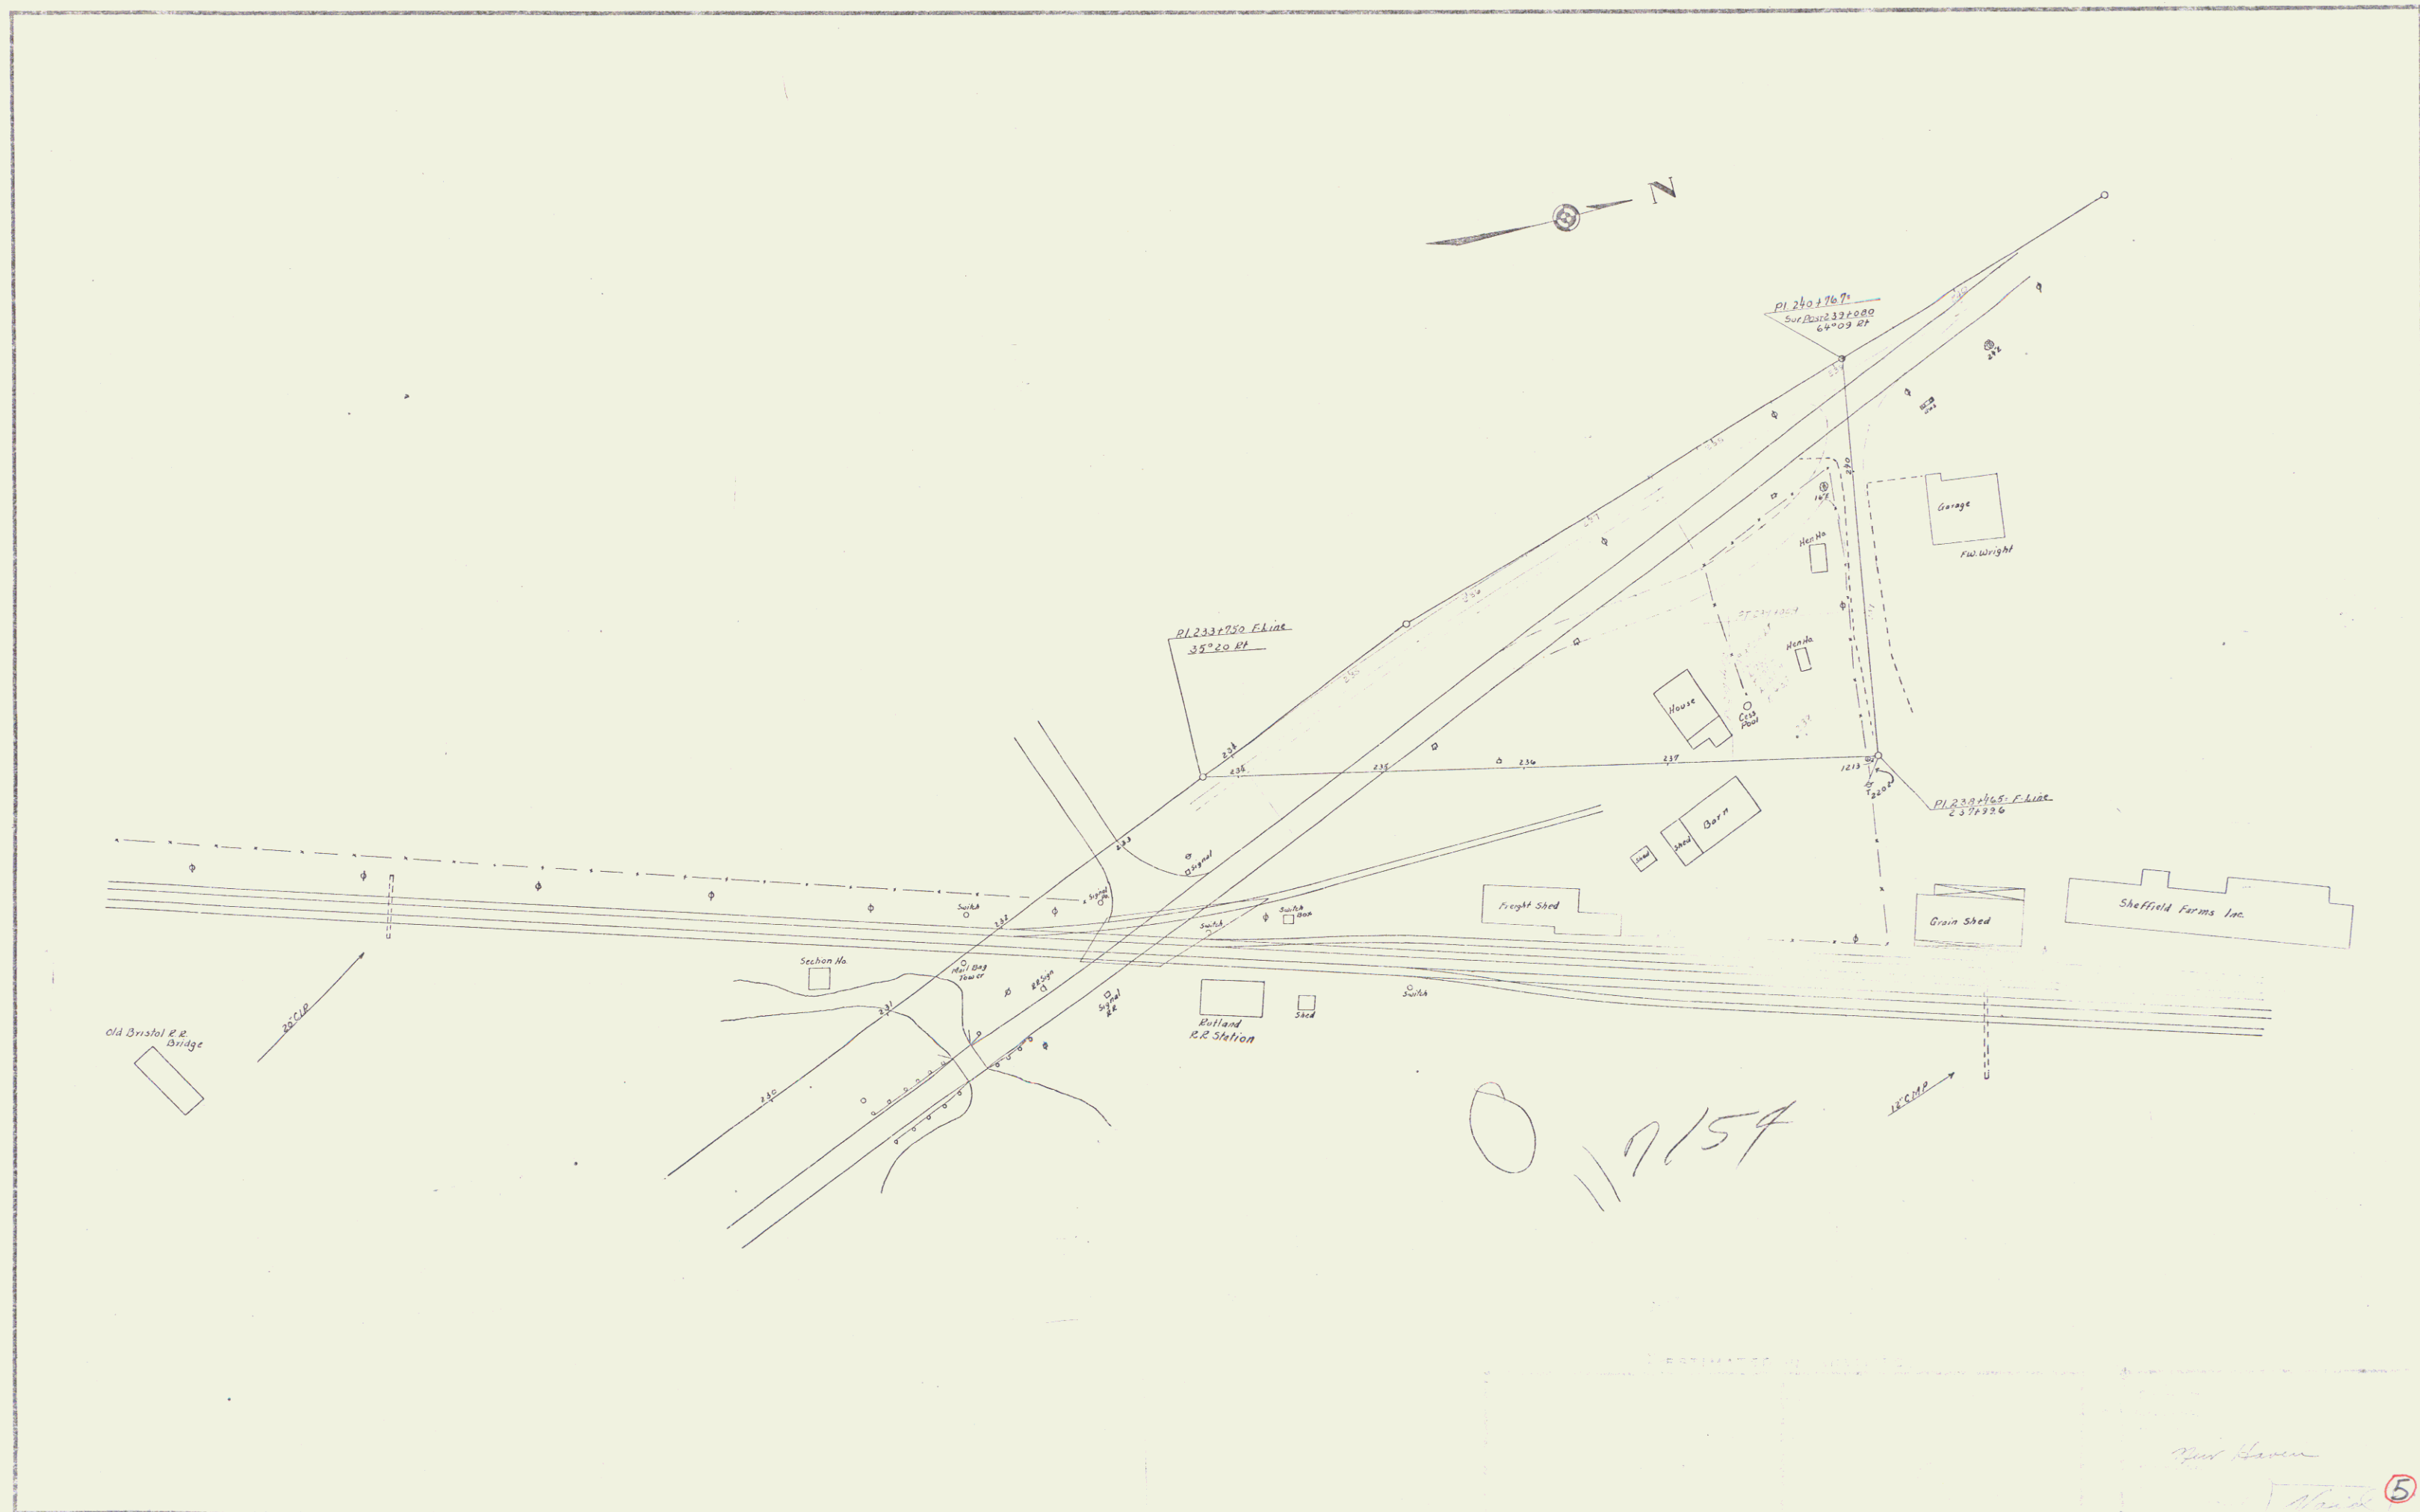

3

Survey
Plan
No. 35


Map
No. 35

Scale
1" = 100'

2 1/2
1/2

0


100
200

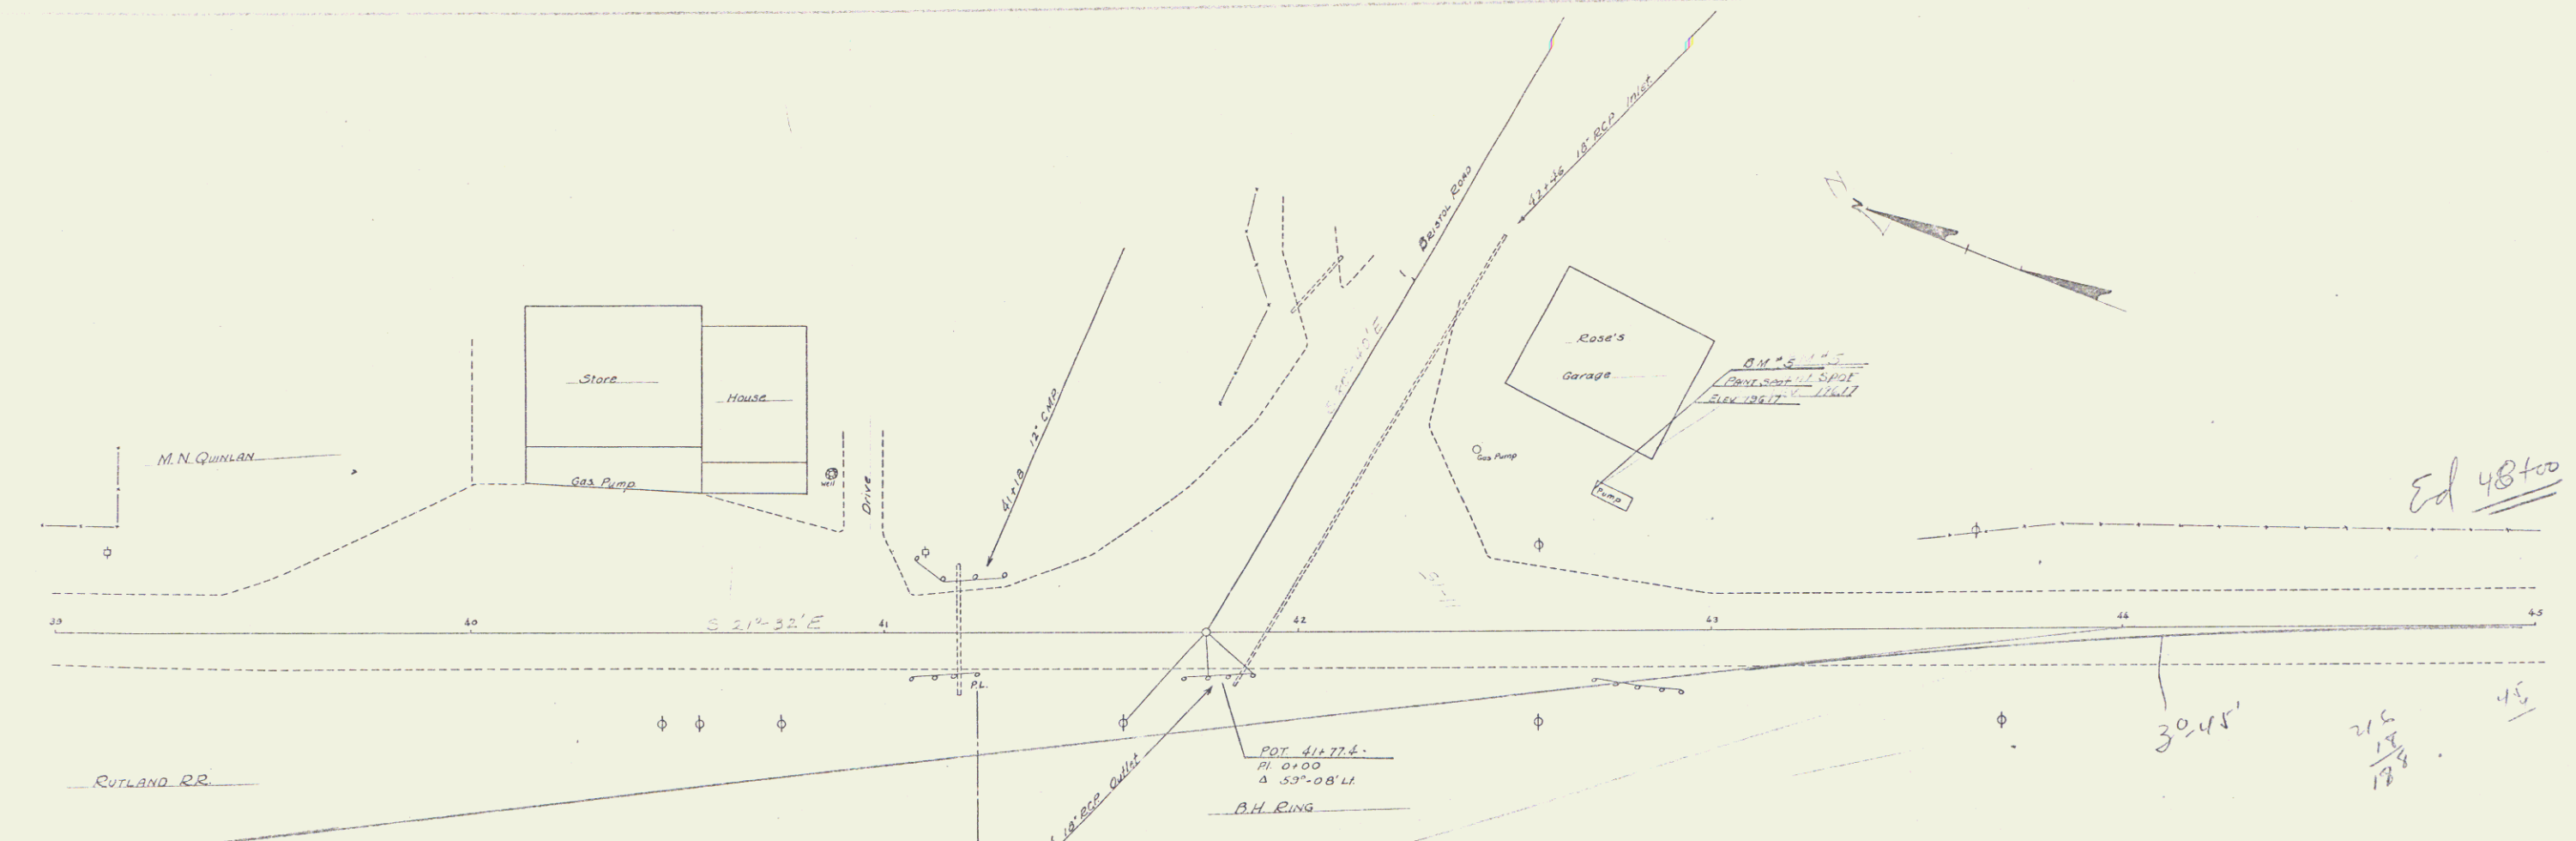

B.M. 3 PAINT SPOT ON GAS PUMP FDT. 33 FT LT STA 42+71 ELEV. 196.17



7

19

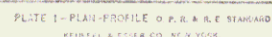

Redskin
 Bjorn
 Jan '35
 Feb '35
 1935



Redskin
 Craig
 Jan '35
 Feb '35
 1935

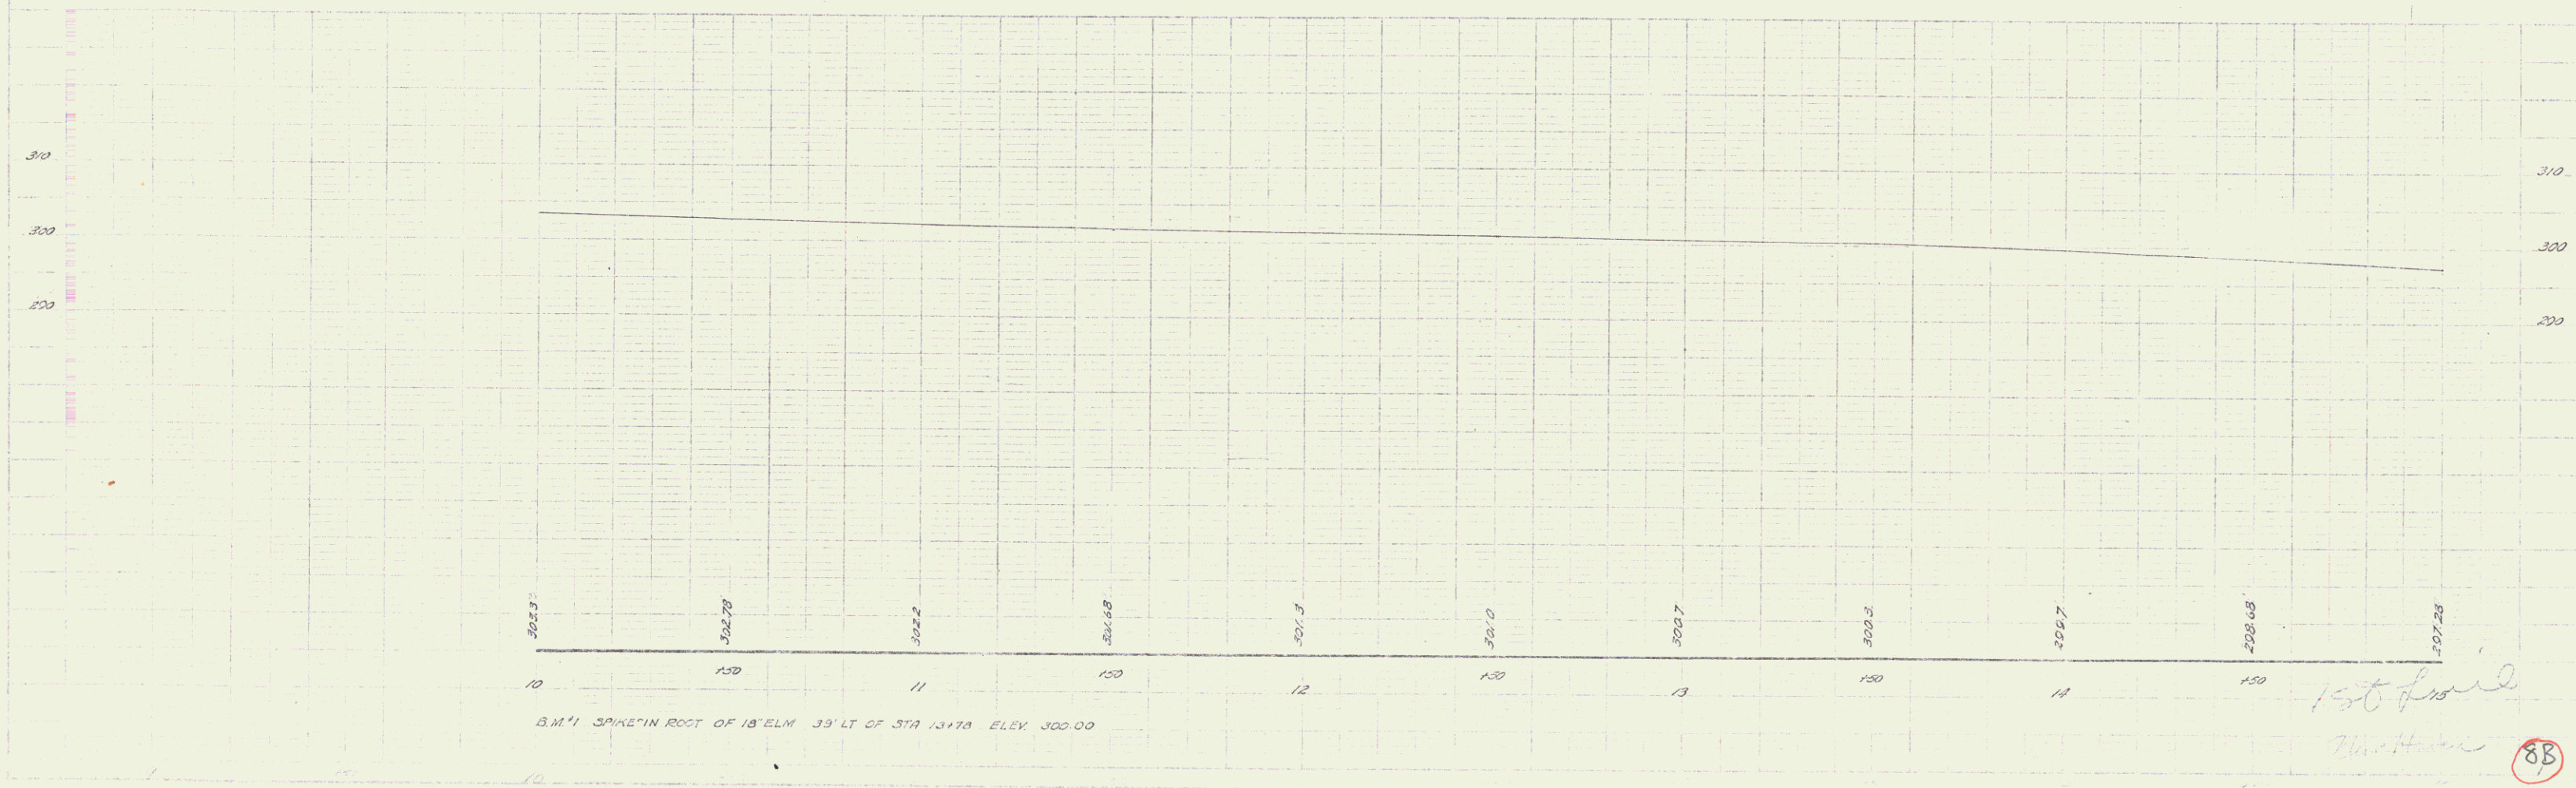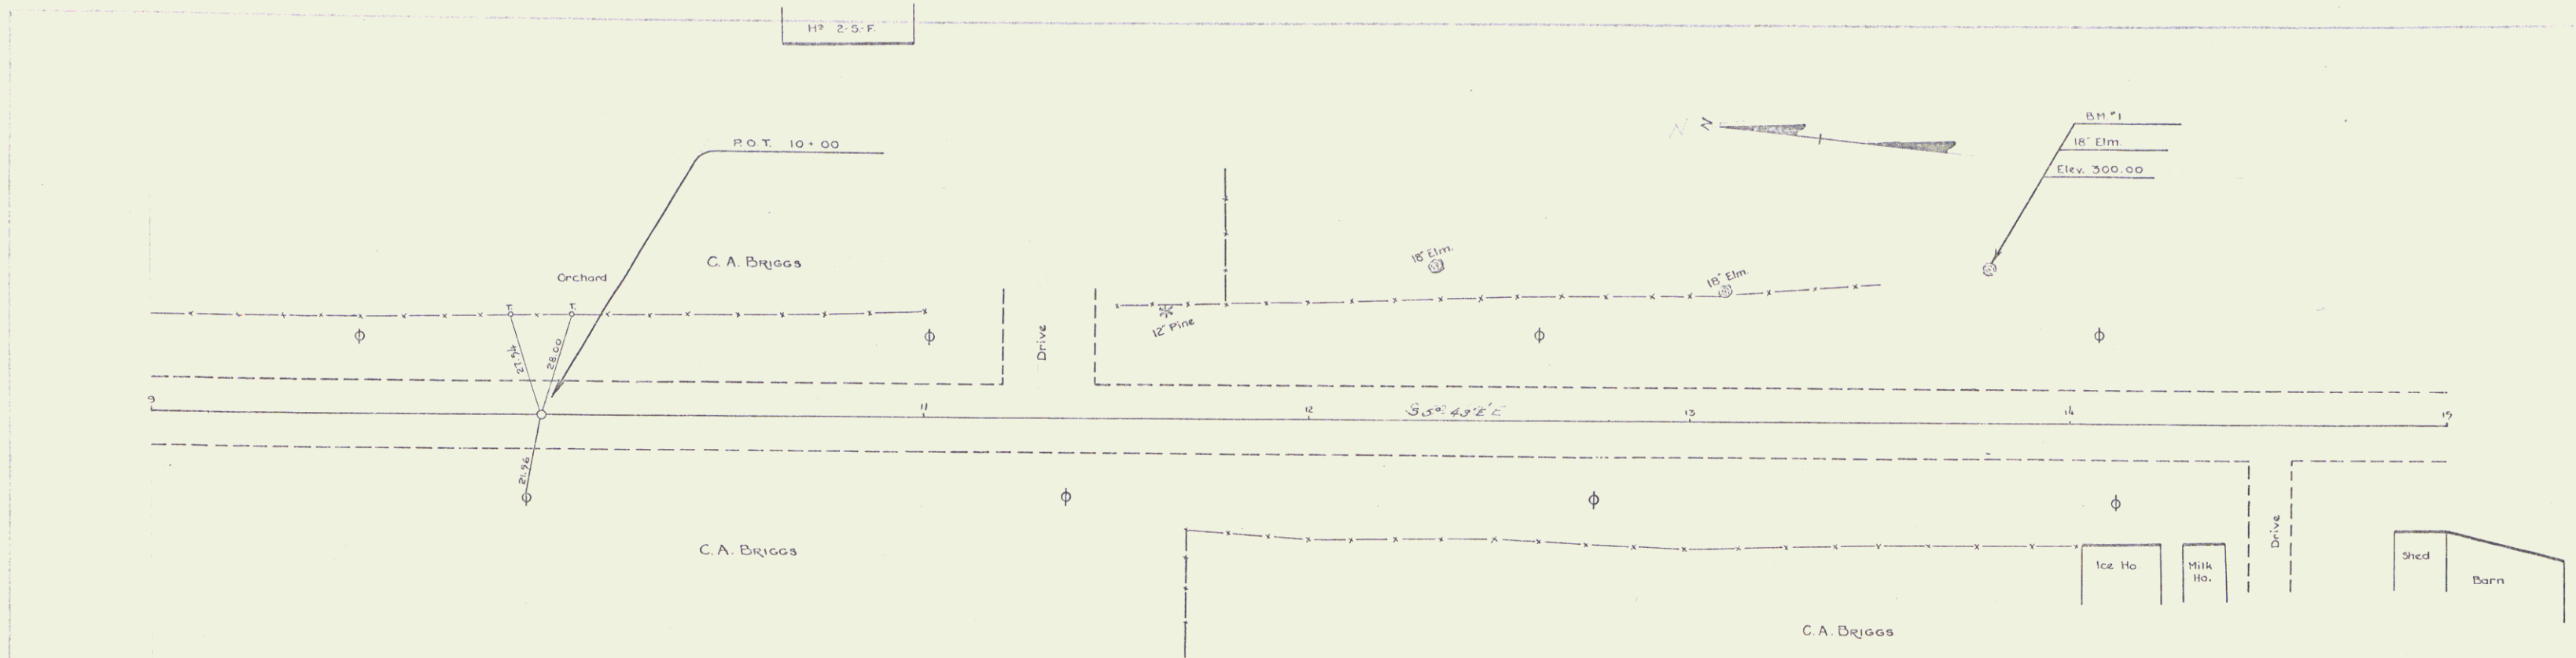

88

24



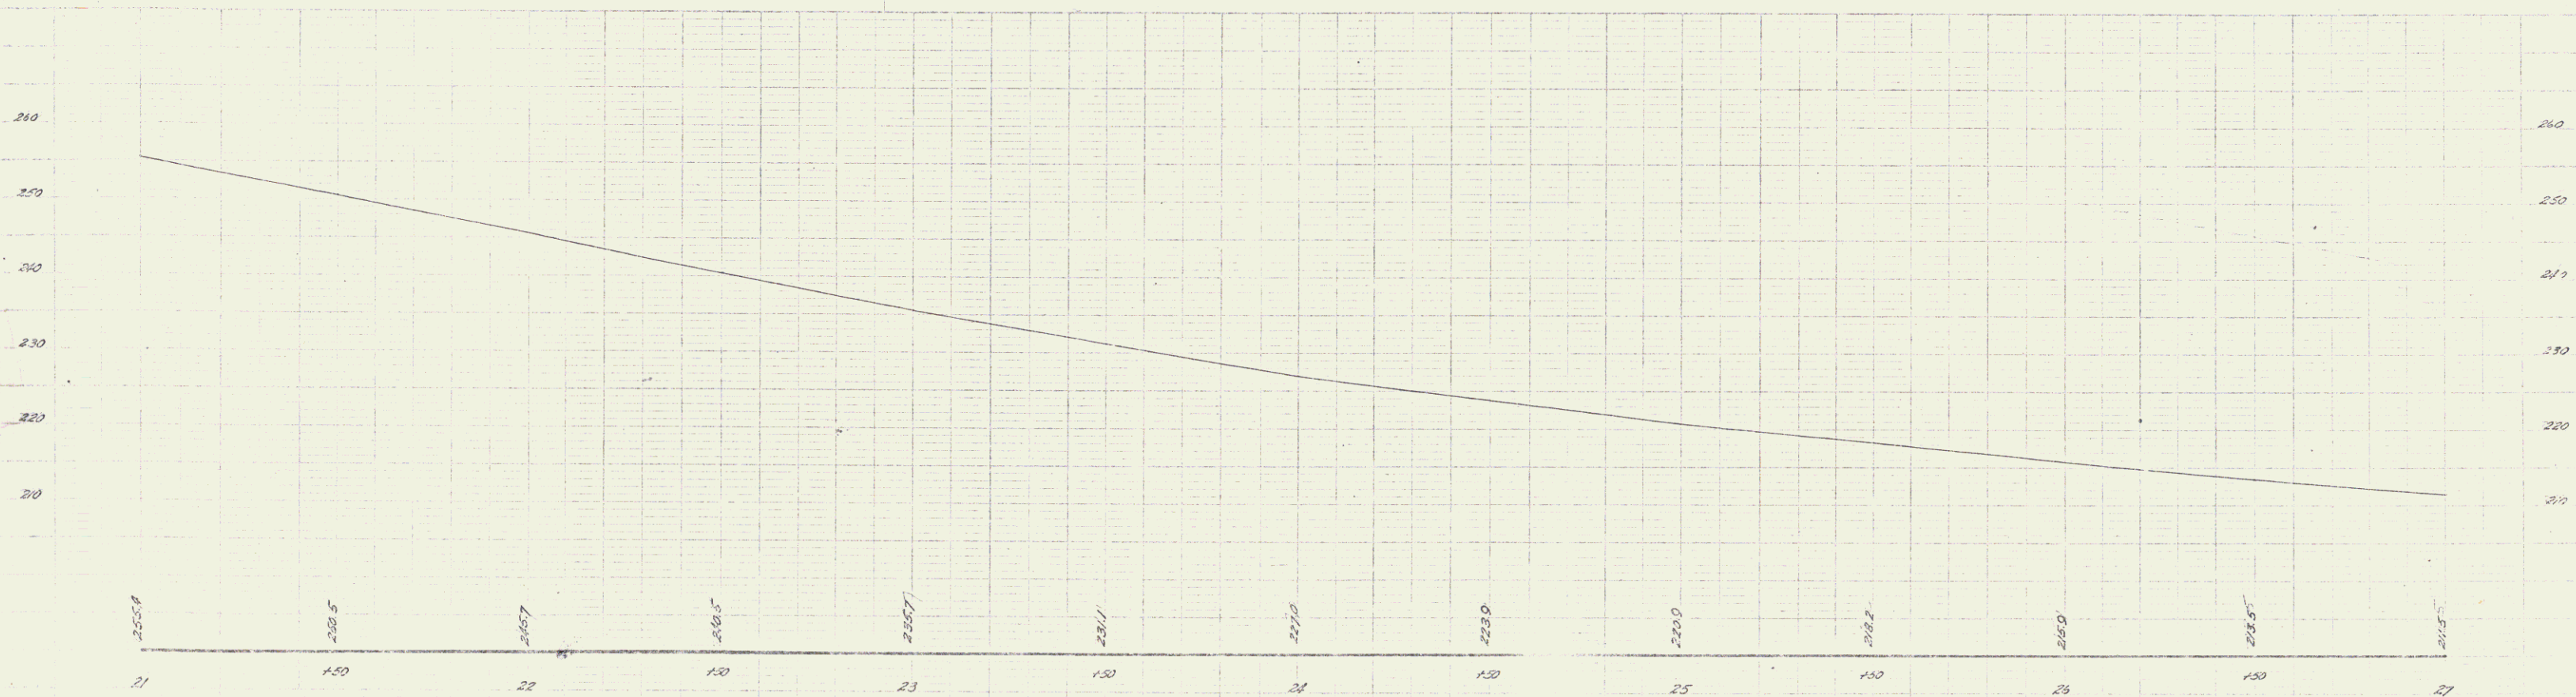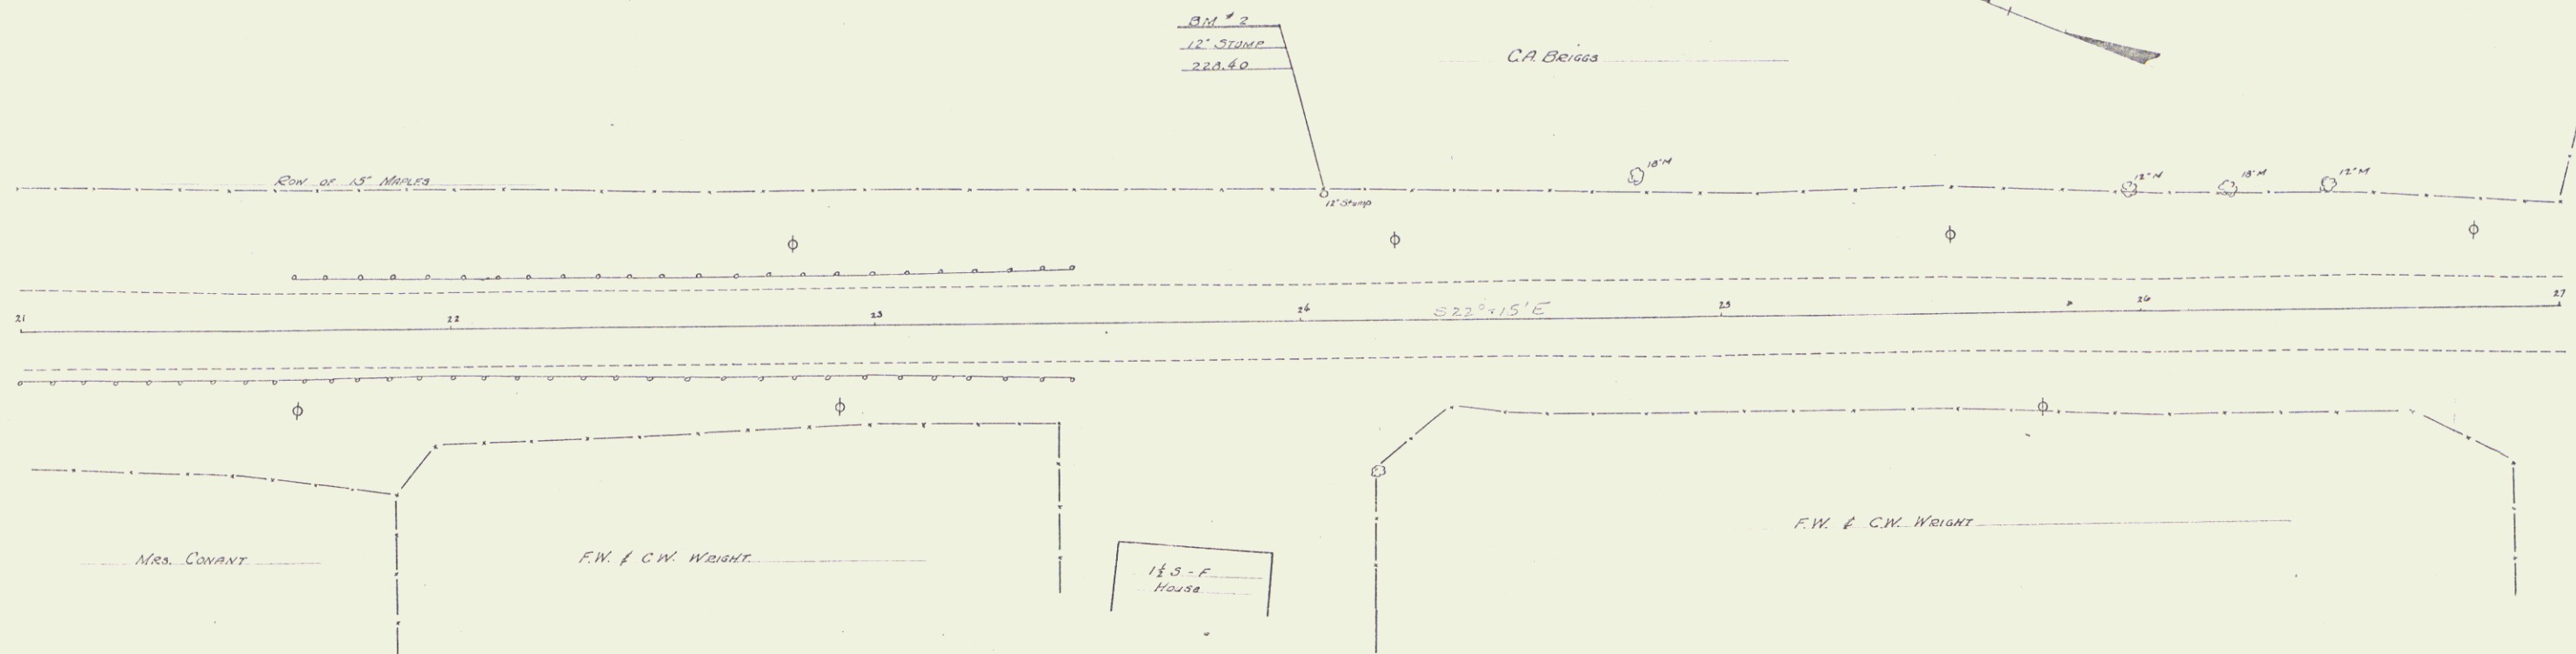





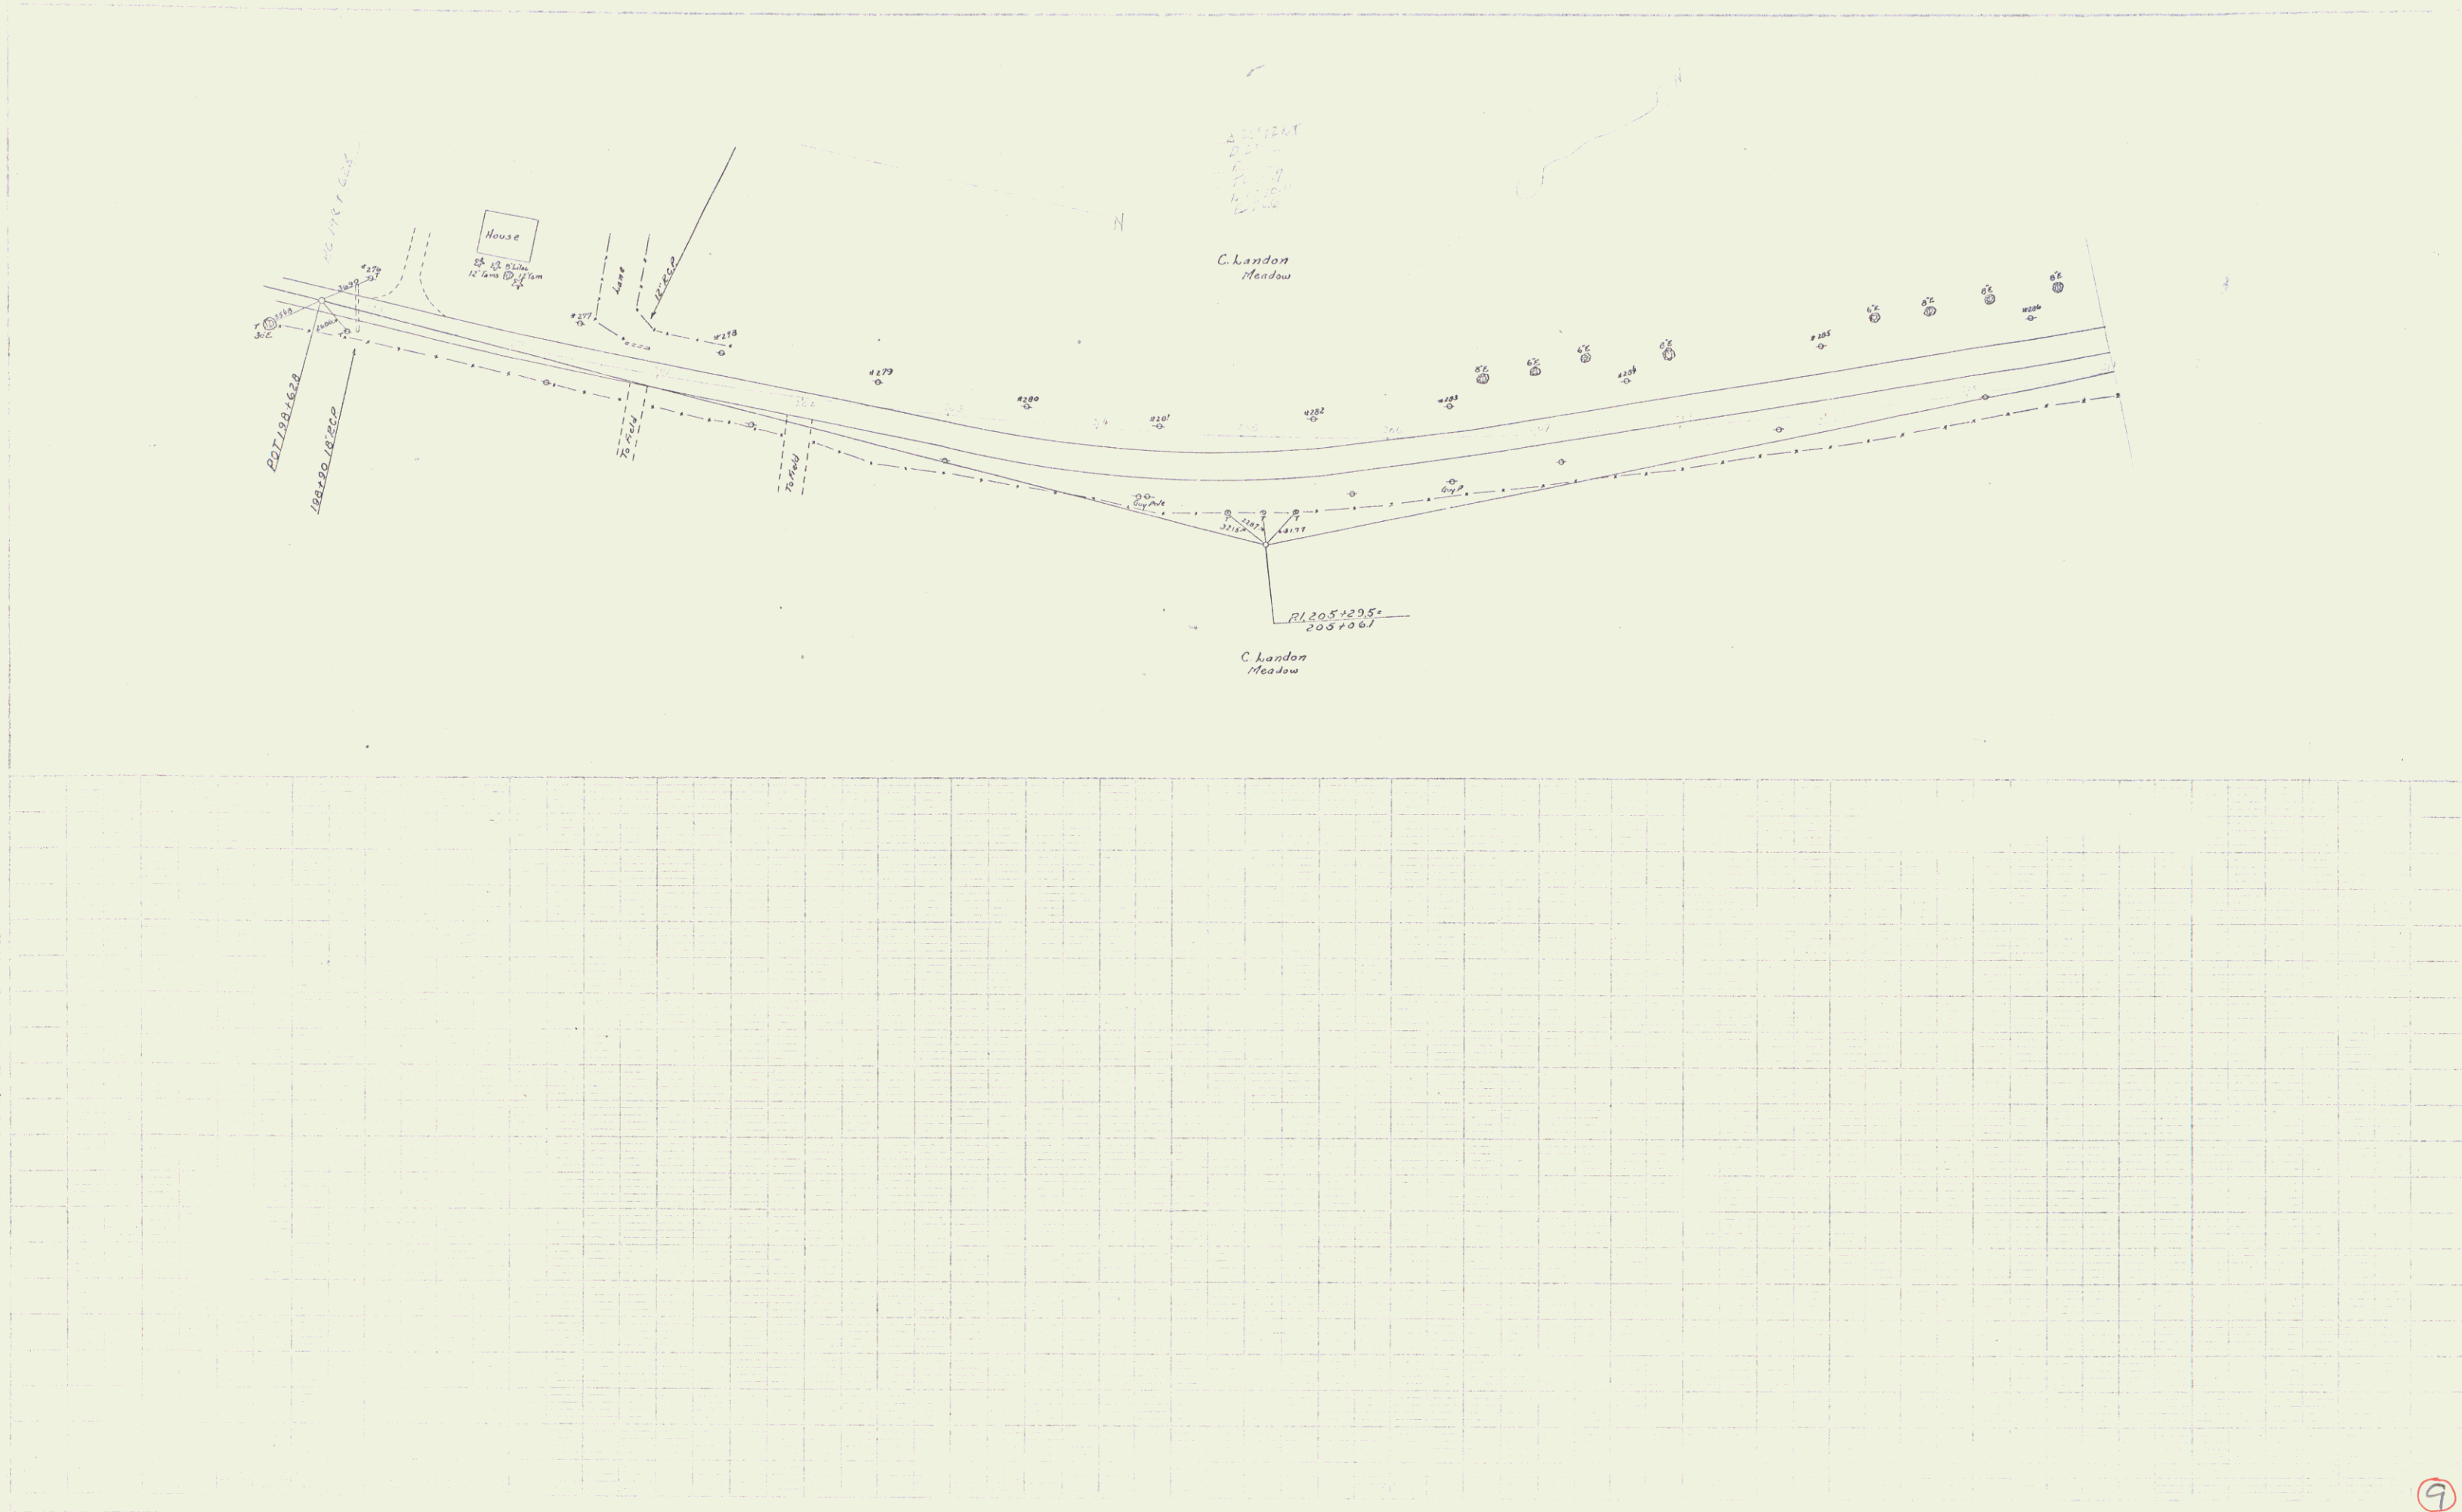


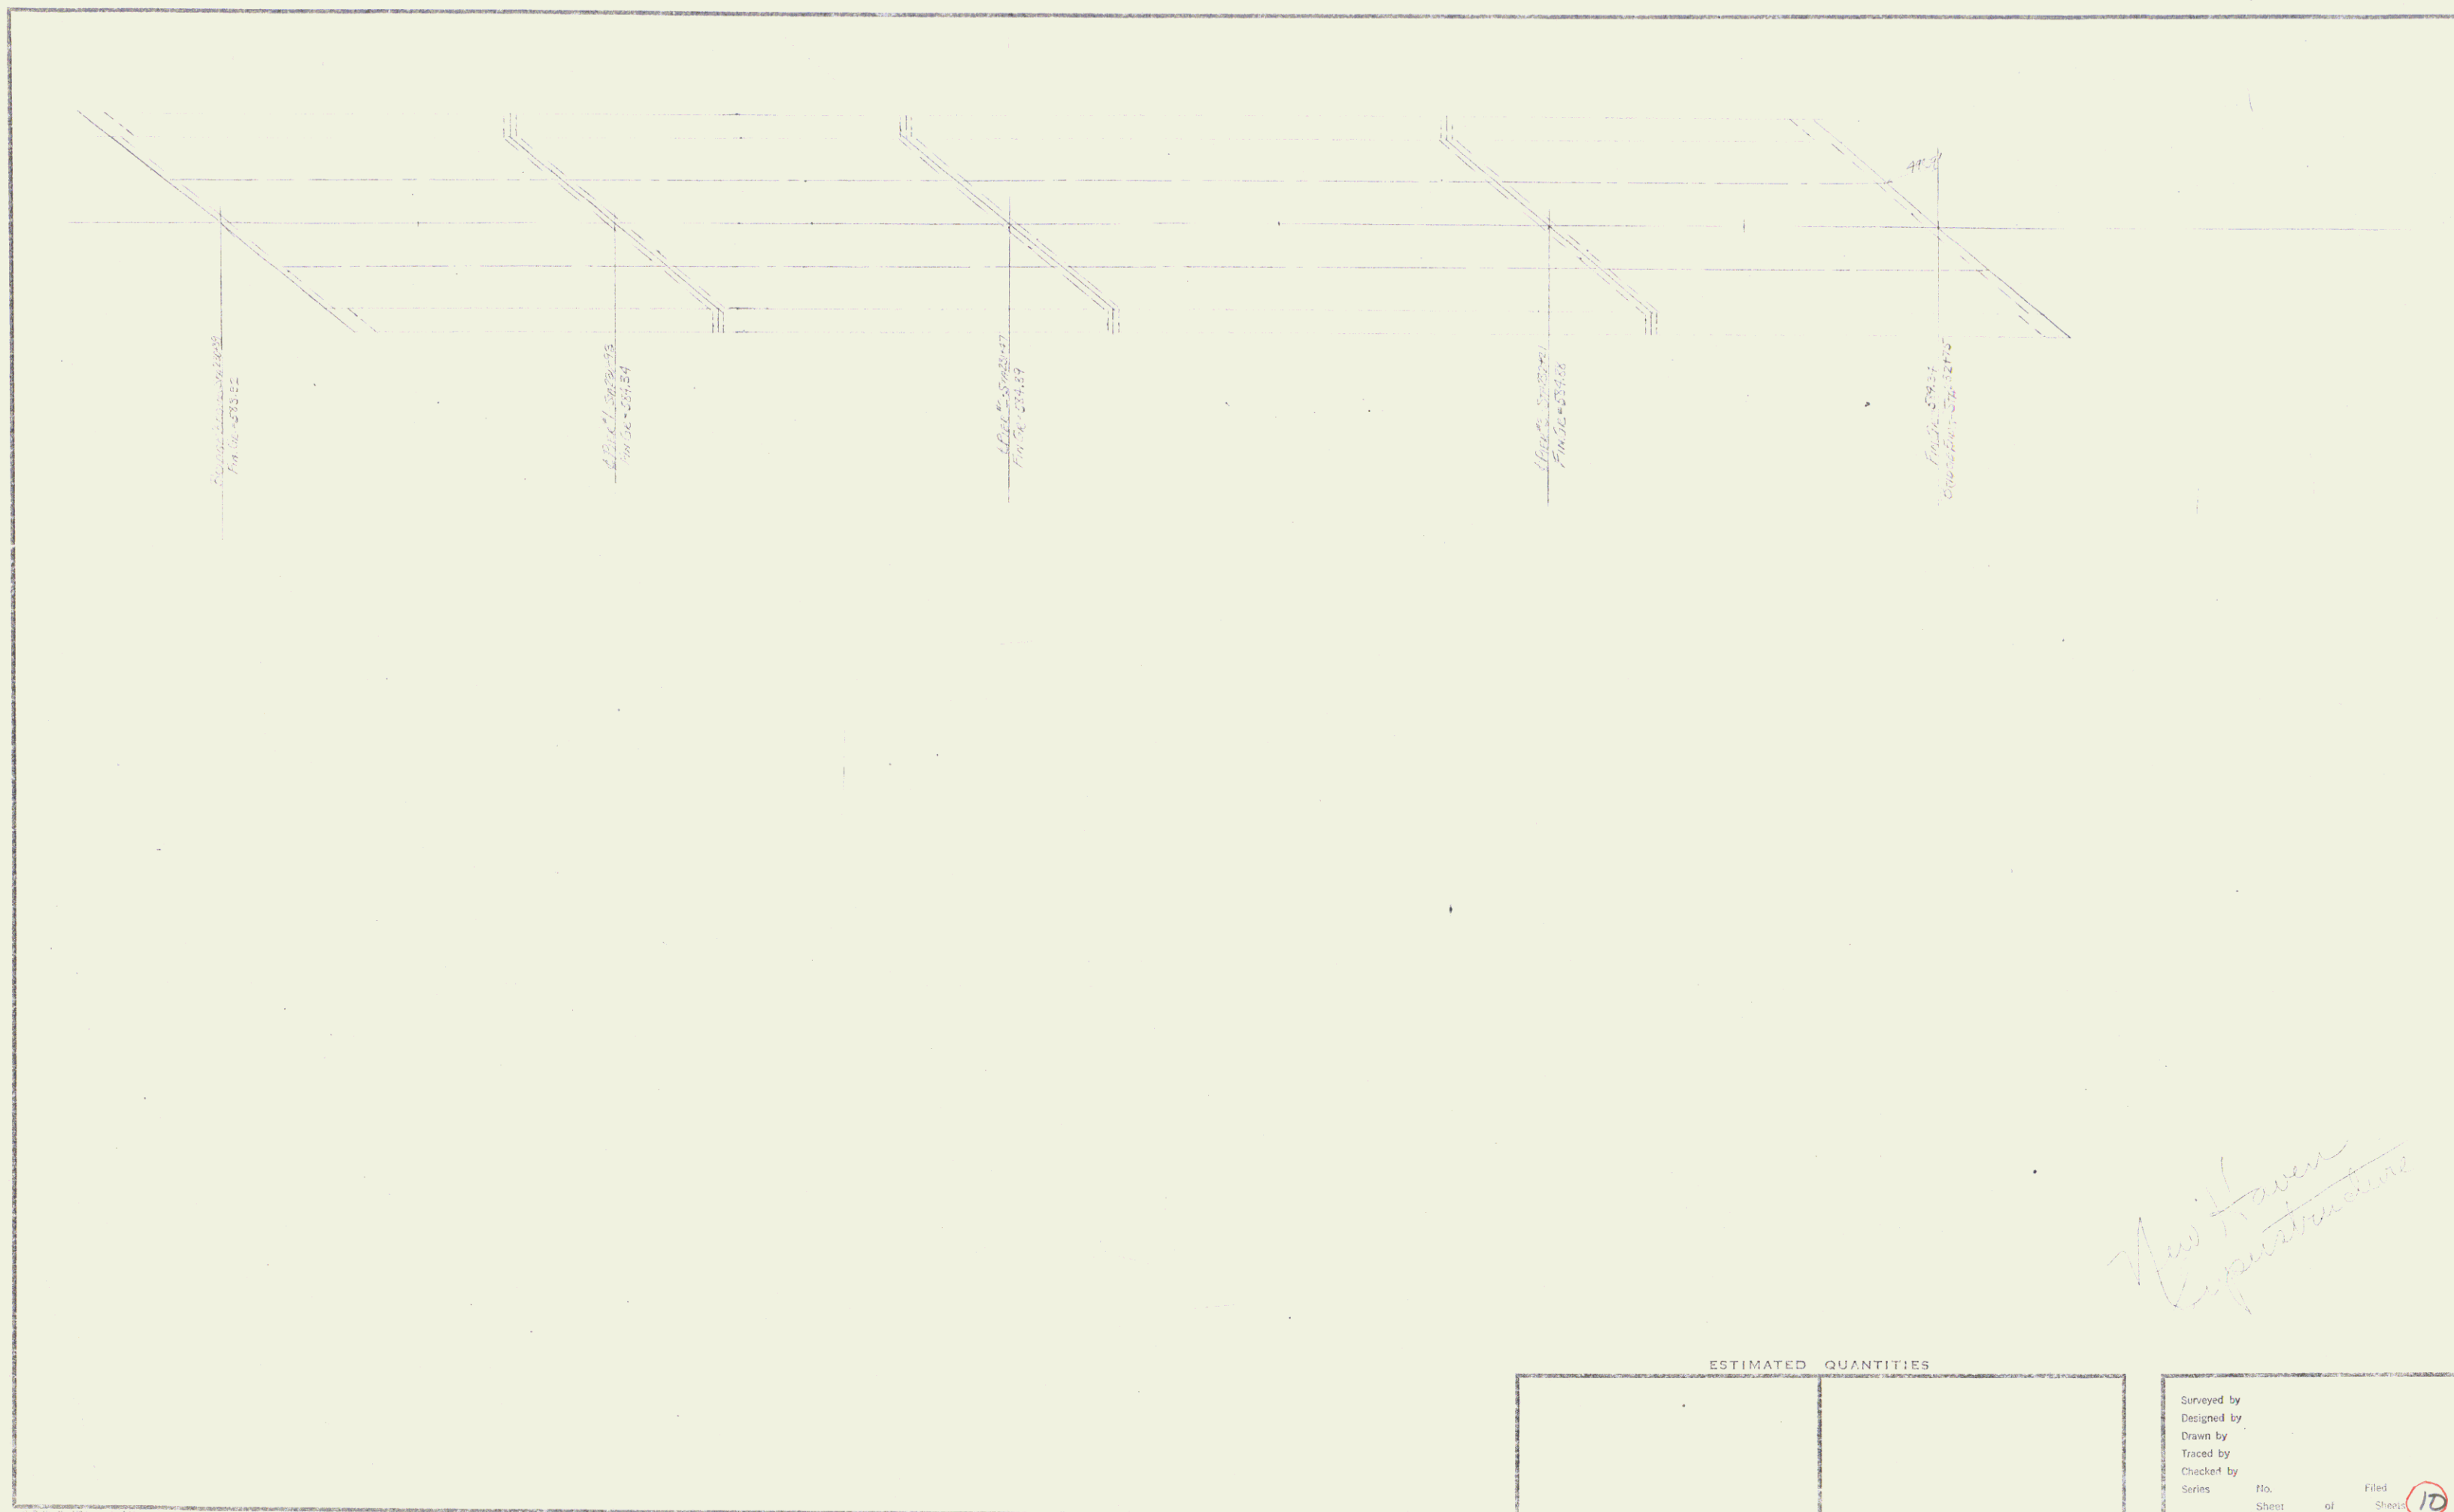





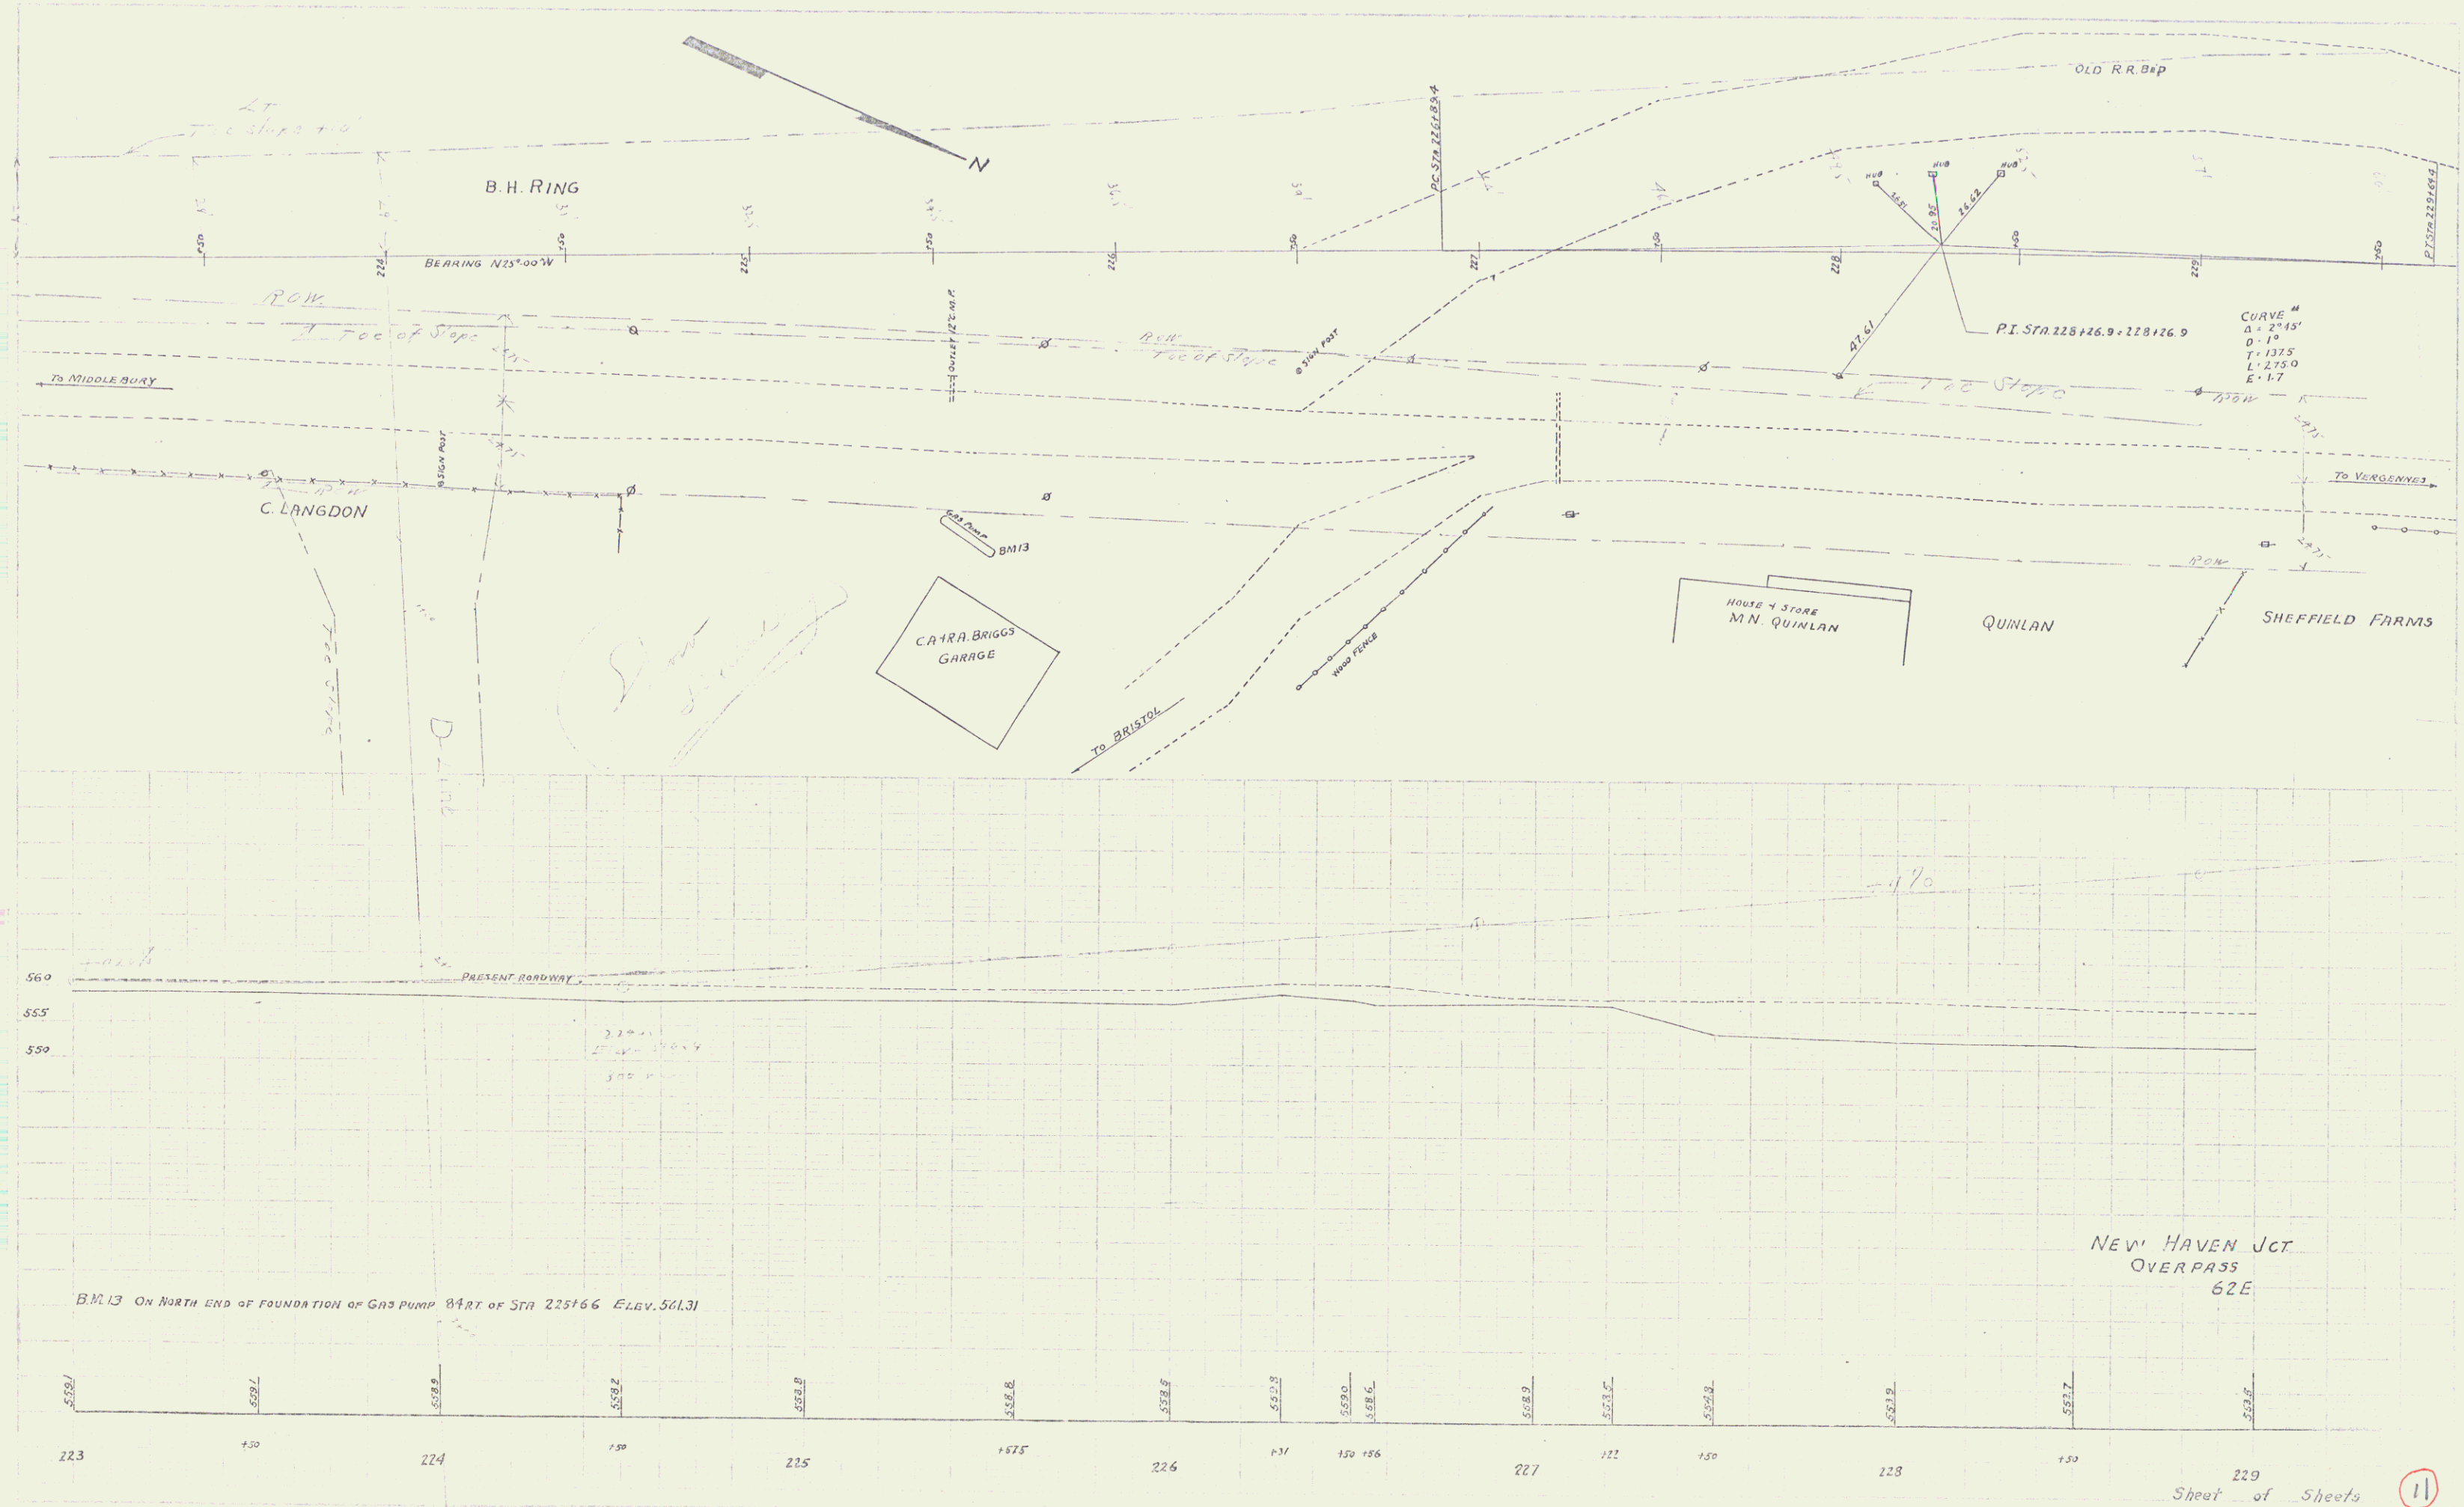

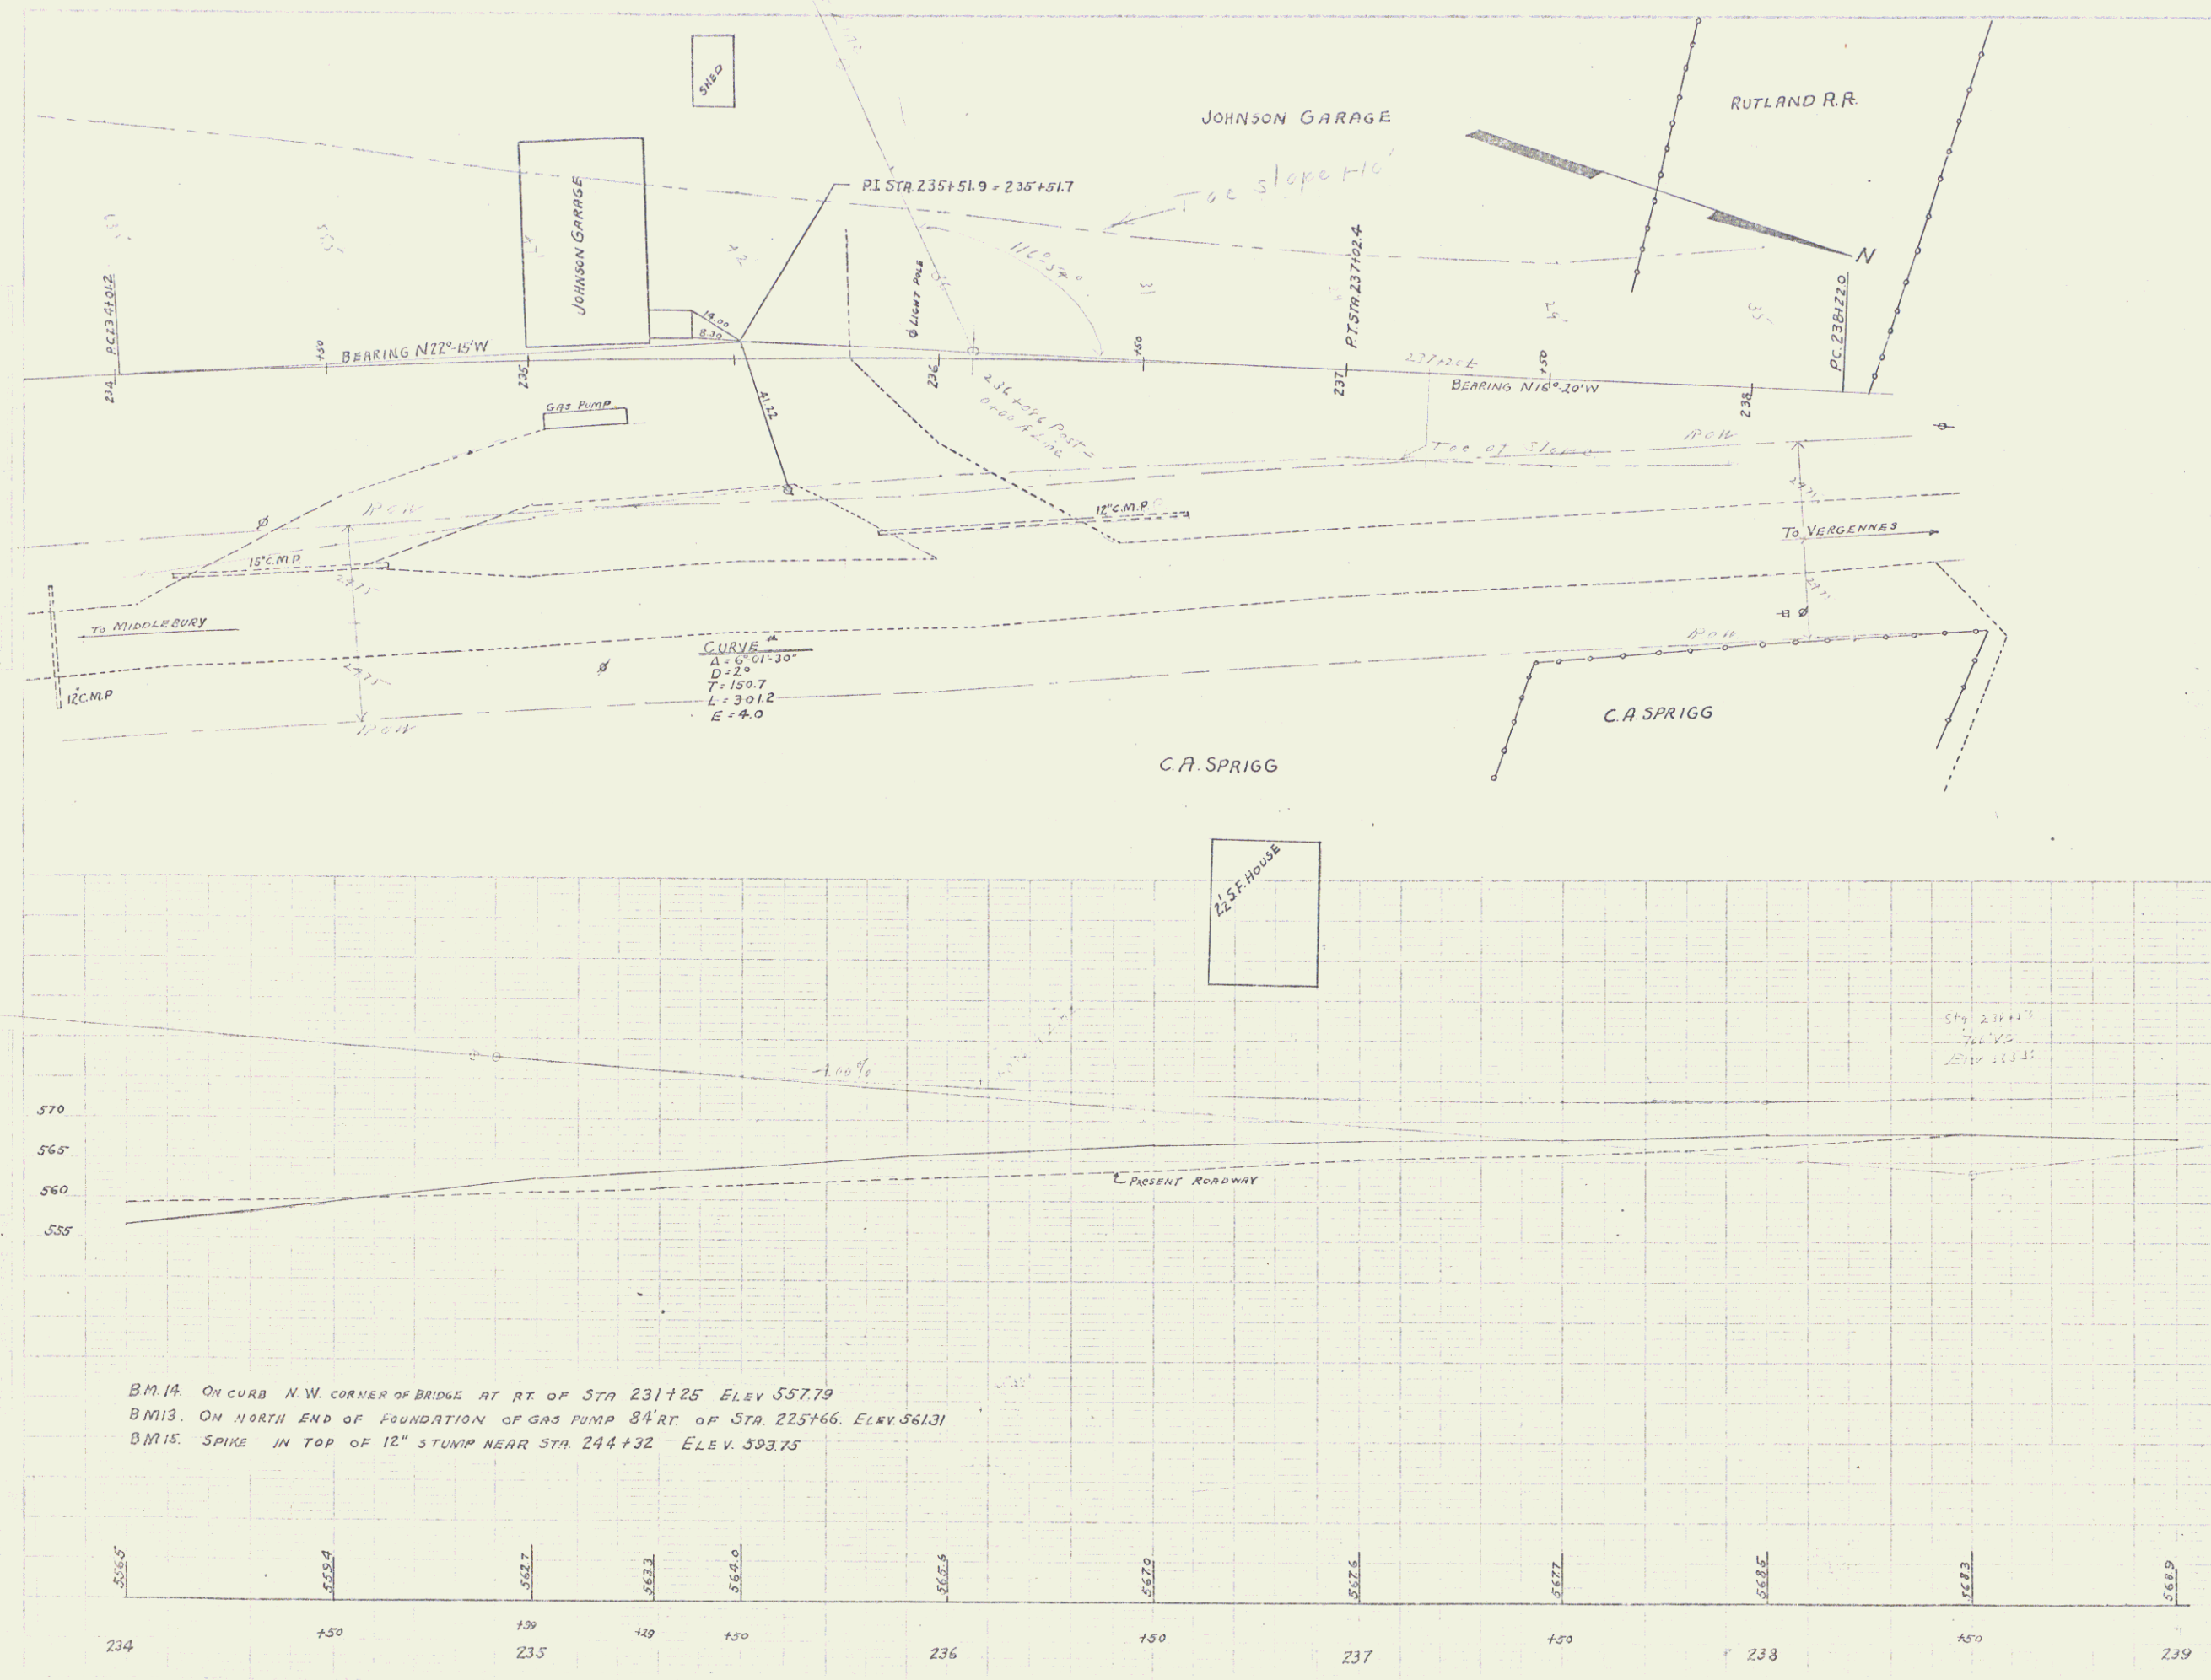

BM 14. ON CURB N.W. CORNER OF BRIDGE AT RT. OF STA 231+25 ELEV 557.79
BM 13. ON NORTH END OF FOUNDATION OF GAS PUMP 84' RT. OF STA. 225+66. ELEV. 561.31
BM 15. SPIKE IN TOP OF 12" STUMP NEAR STA. 244+32 ELEV. 553.75

NEW HAVEN V.C.T.
OVERPASS
62E

11A

32



NEW HAVEN JCT
OVERPASS
62E

113

33