


CULVERTS				
Sta.	Span	Depth	CR	Flow
5+50	12	4	2.3	2.8
6+50	18	4	1.5	3.7
11+75	35	60	4.3	41

RAIL WITH WOOD PILES				
Sta.	Loc. At	Length	Cost	Cost
4+00-5+00	LT	100	40	200
11+70-11+70	LT	400	40	200


GUIDE POSTS OF V.1200		
CHAS. STA.	LT OR RT	NO.
5+50	RT	1
6+50	RT	1
11+75	RT	1

6-75-B 1932 4 12

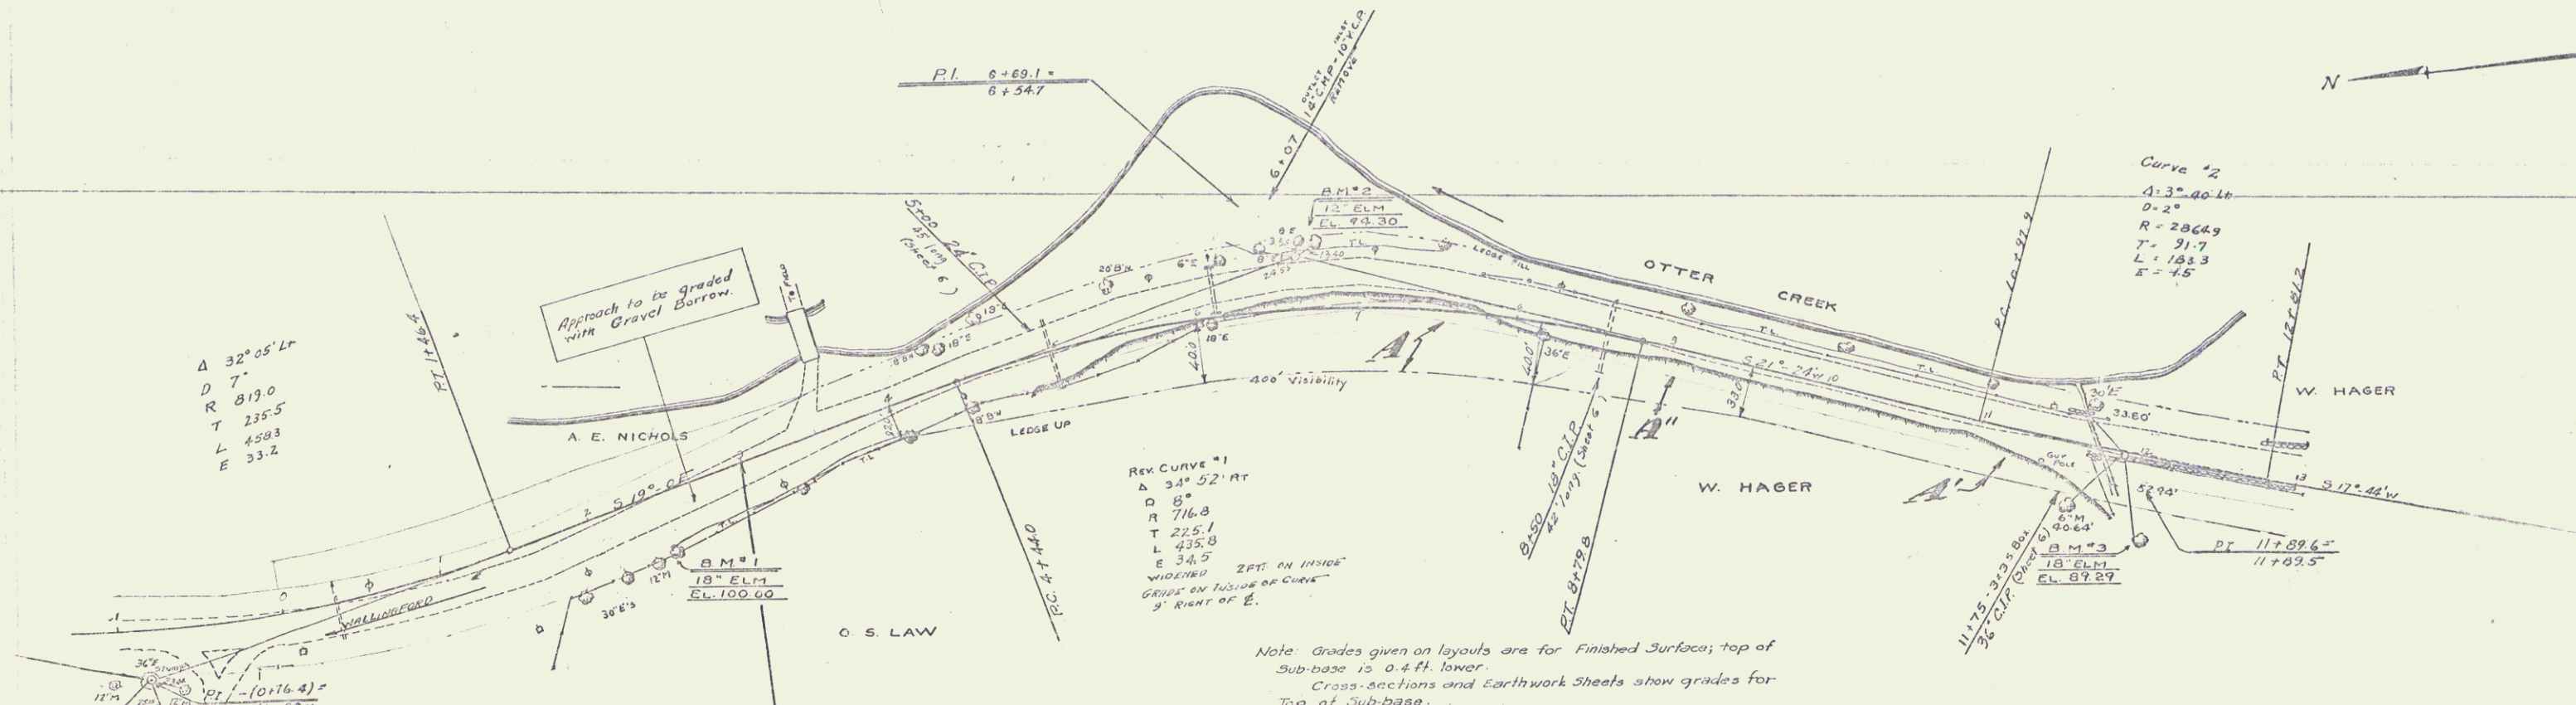

Note: Grades given on layouts are for Finished Surfaces; top of Sub-base is 0.4 ft. lower. Cross-sections and Earthwork Sheets show grades for Top of Sub-base.

STA.	INSTRUMENT	DATE	GRANTOR	GRANTEE	RECORDED	REMARKS
STA. 3+00						
BEGINNING OF PROJECT	A	12-30-32	O. S. LAW	STOFV.	25	34 12-30-32
	A'	12-30-32	WANNING & E. HAGER	"	25	35 12-30-32
	A''	12-29-32	M. F. NEWTON	"	25	37 12-30-32

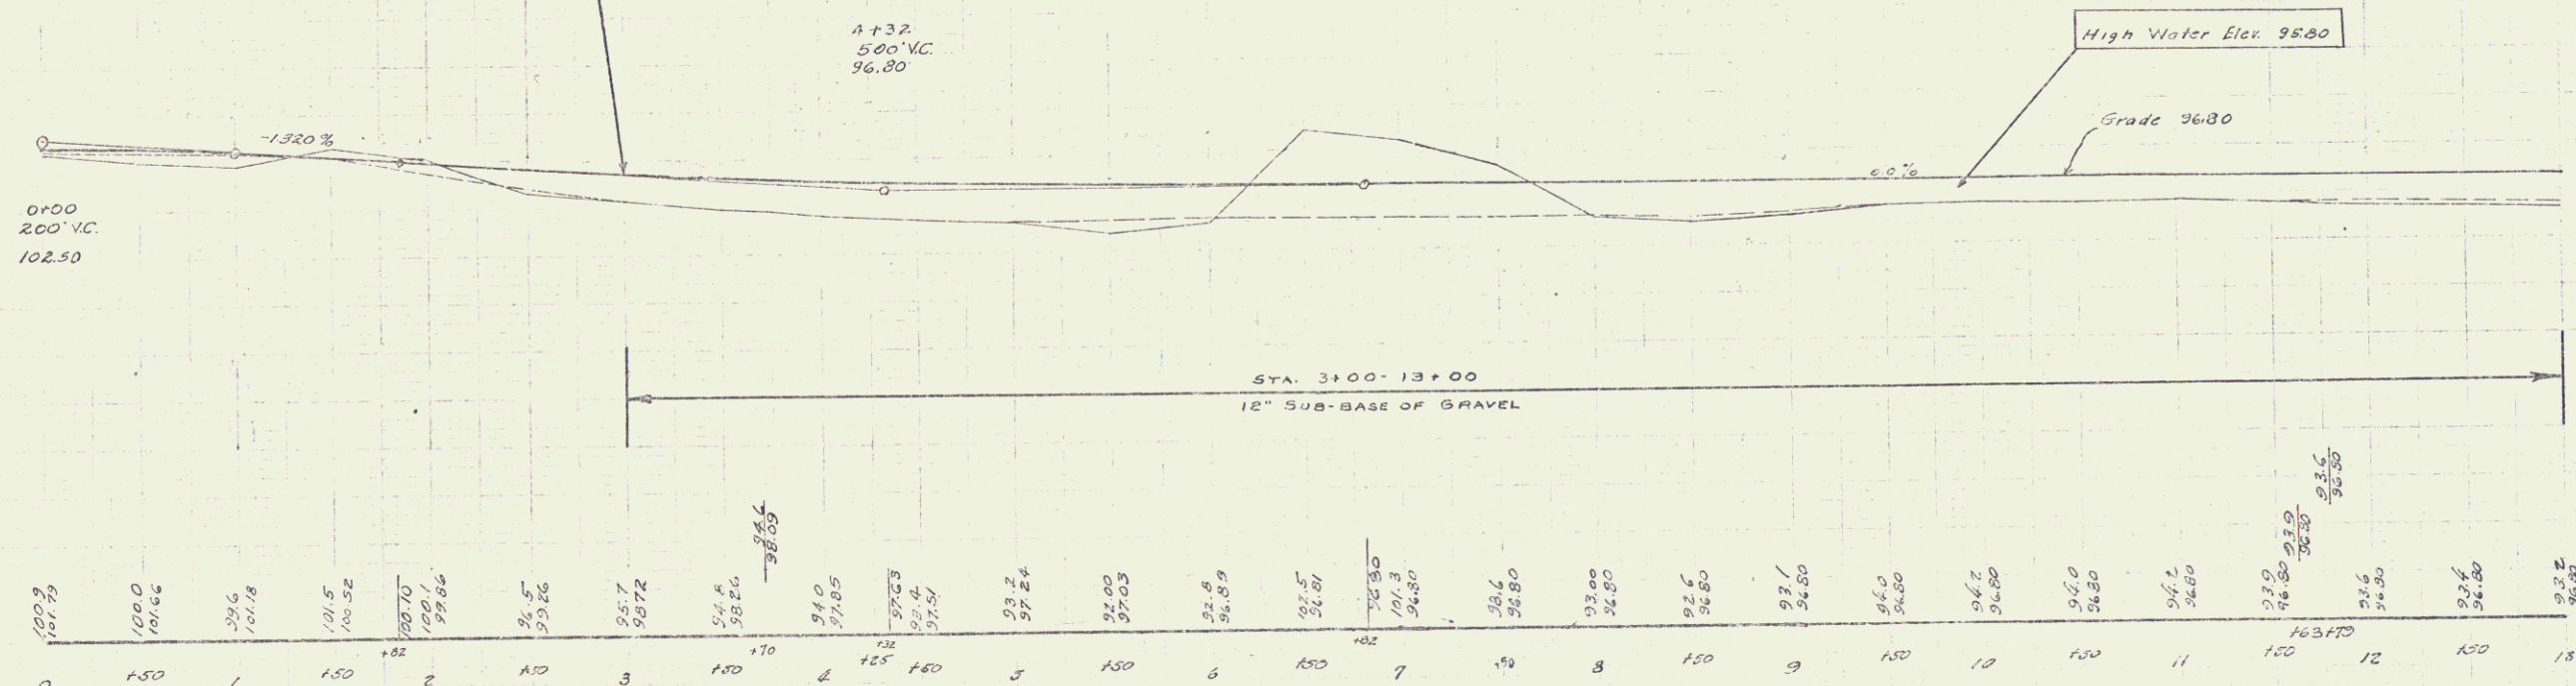

B.M. No. 1. Spike in root of 18" Elm 25 ft. right of Sta. 6+32. Elev. 100.00
 B.M. No. 3. Spike in root of 18" Elm 53 ft. right of Sta. 10+08. Elev. 89.29

SERIES F- No. 5-75-B
 SHEET 4 OF 12

4