
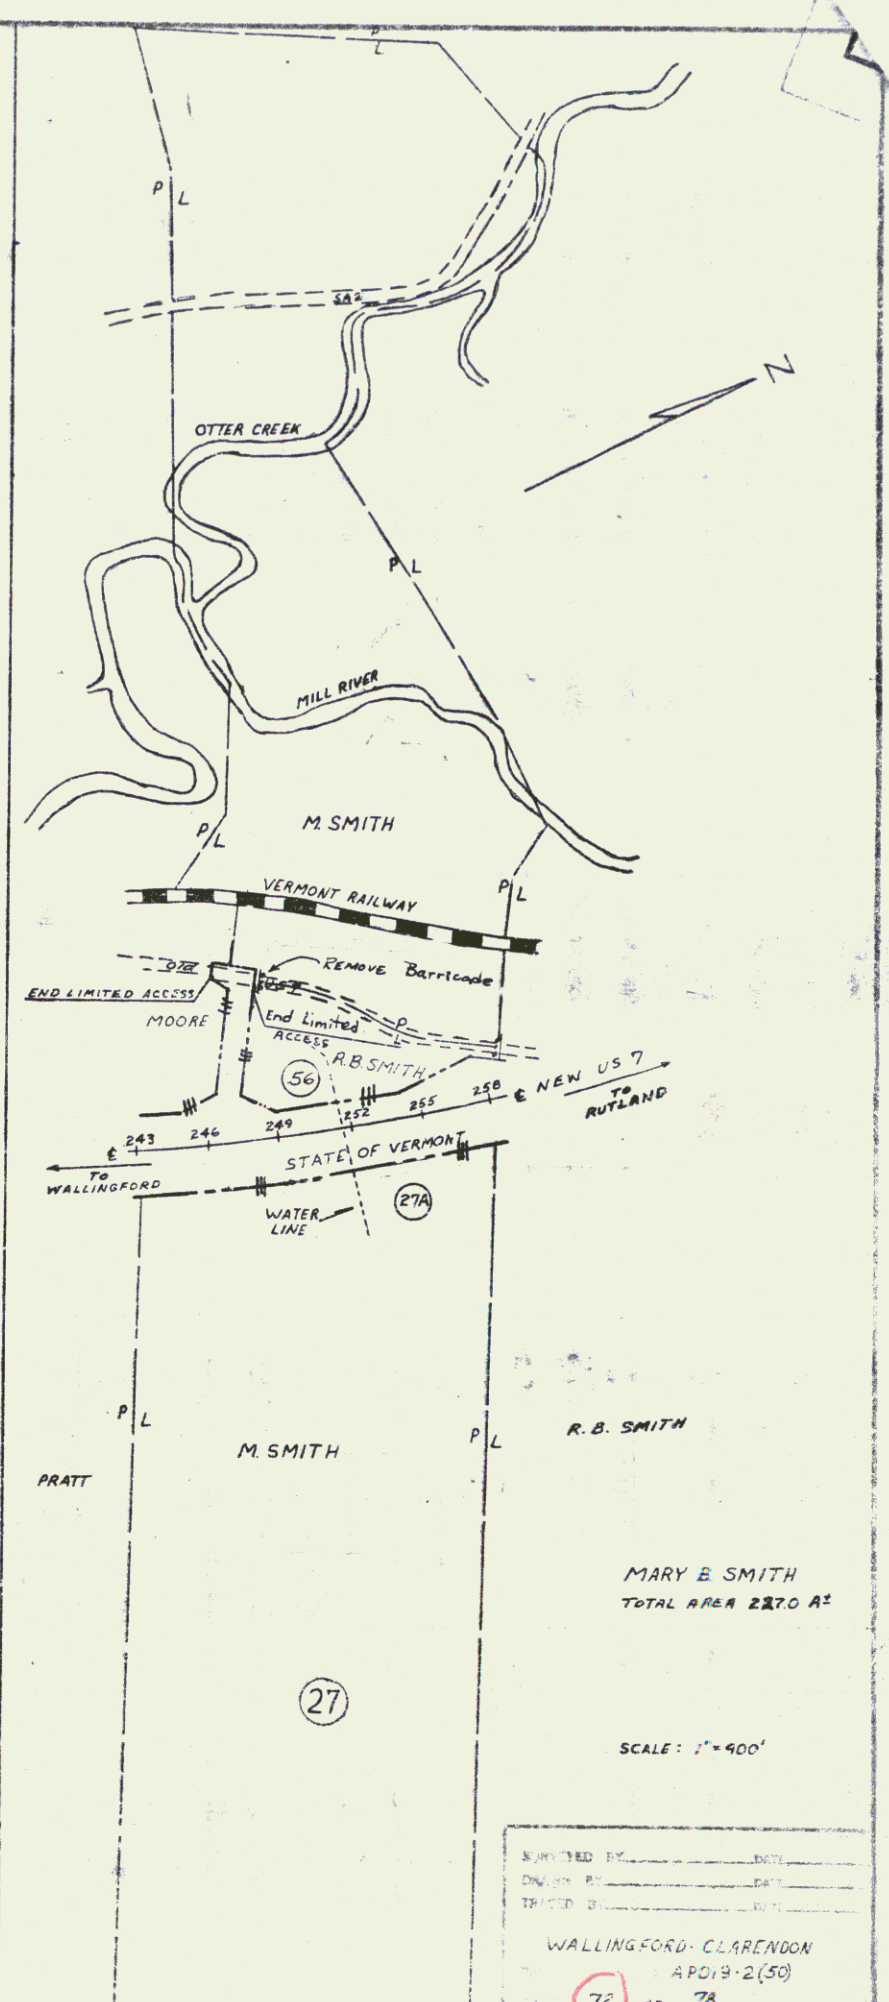
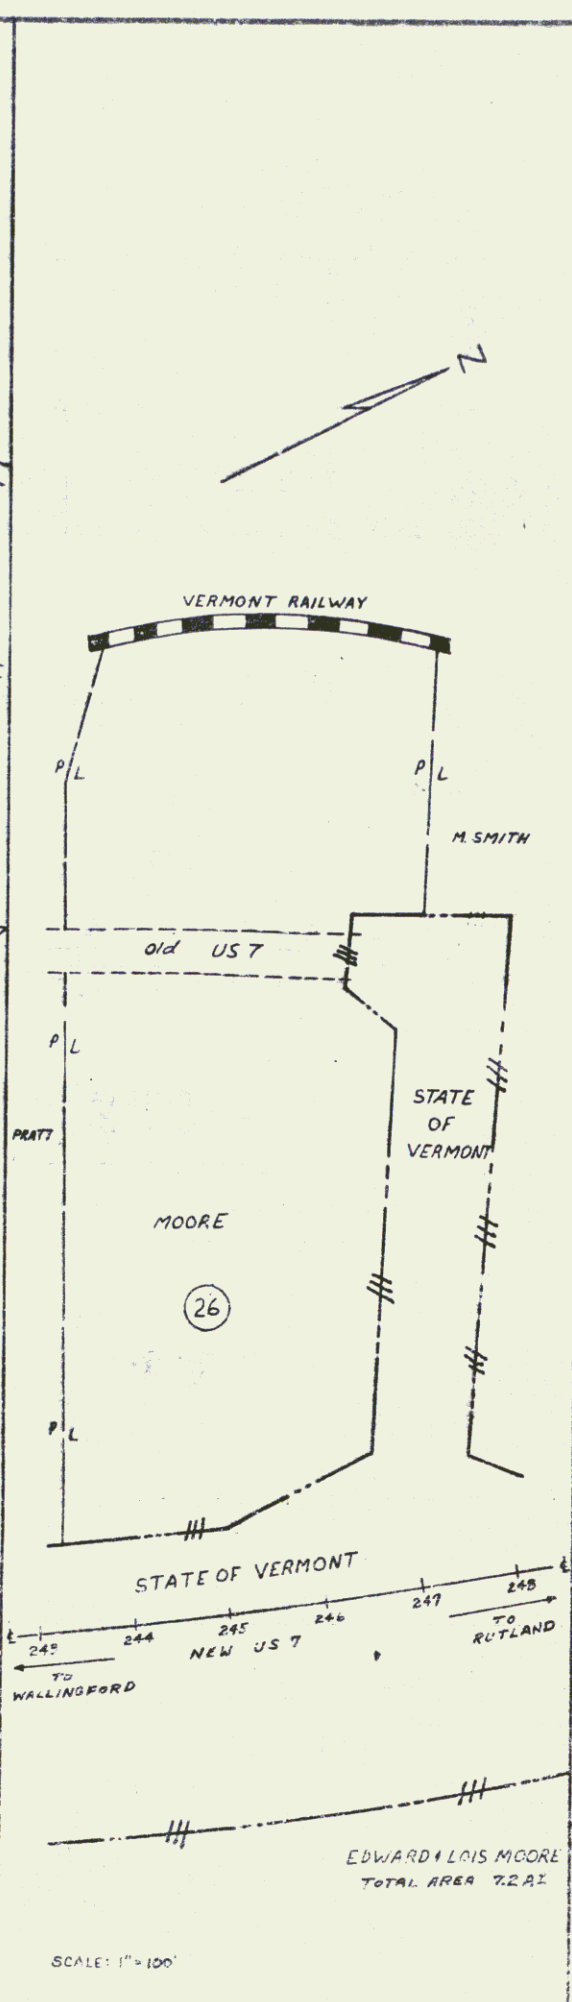
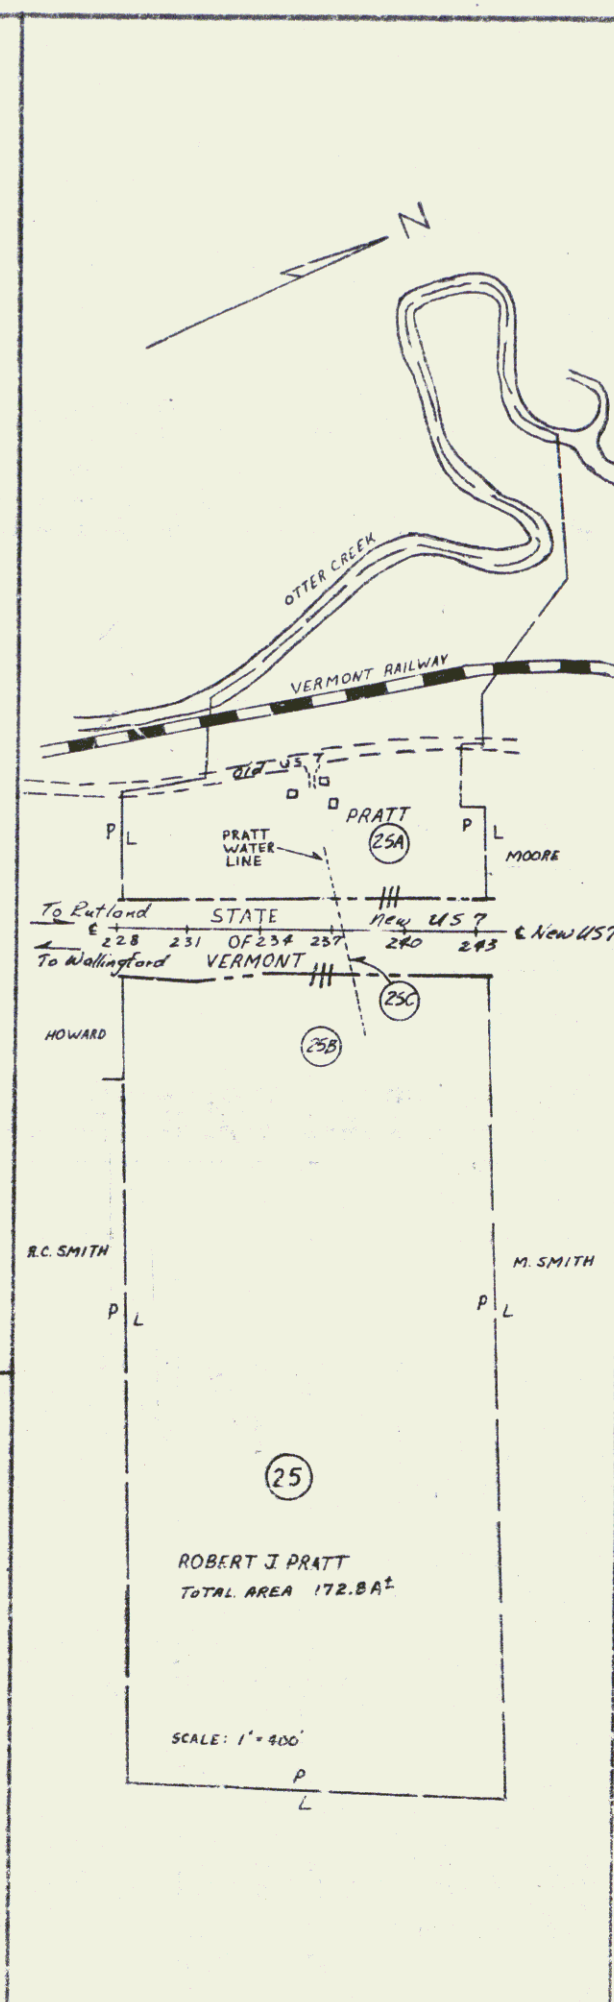
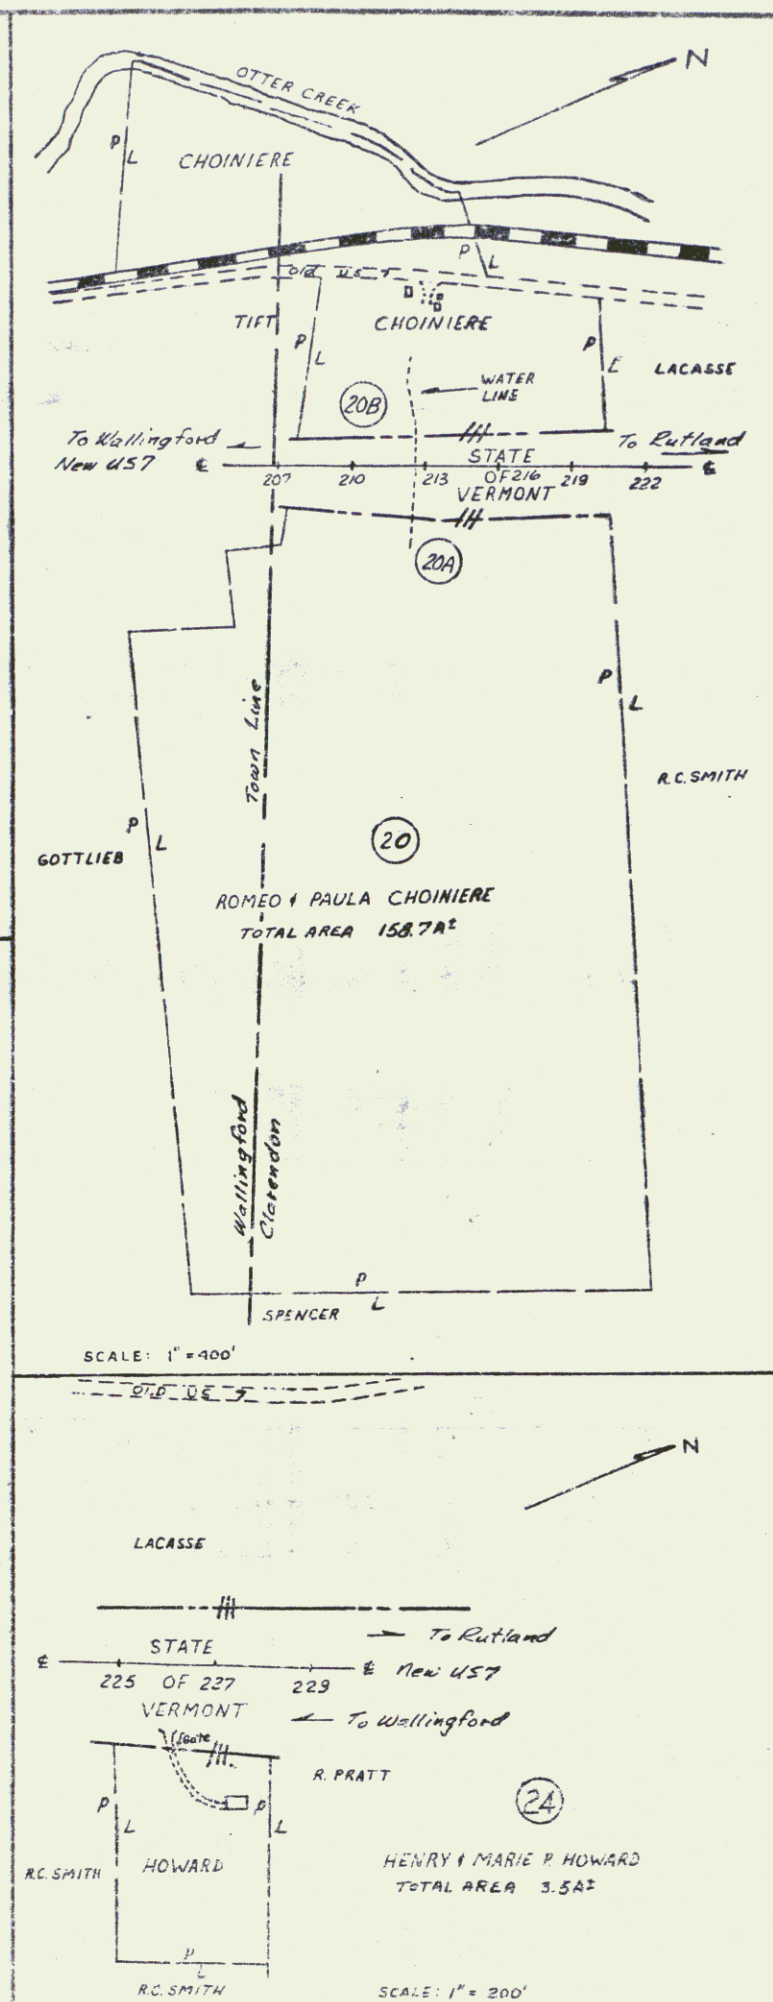


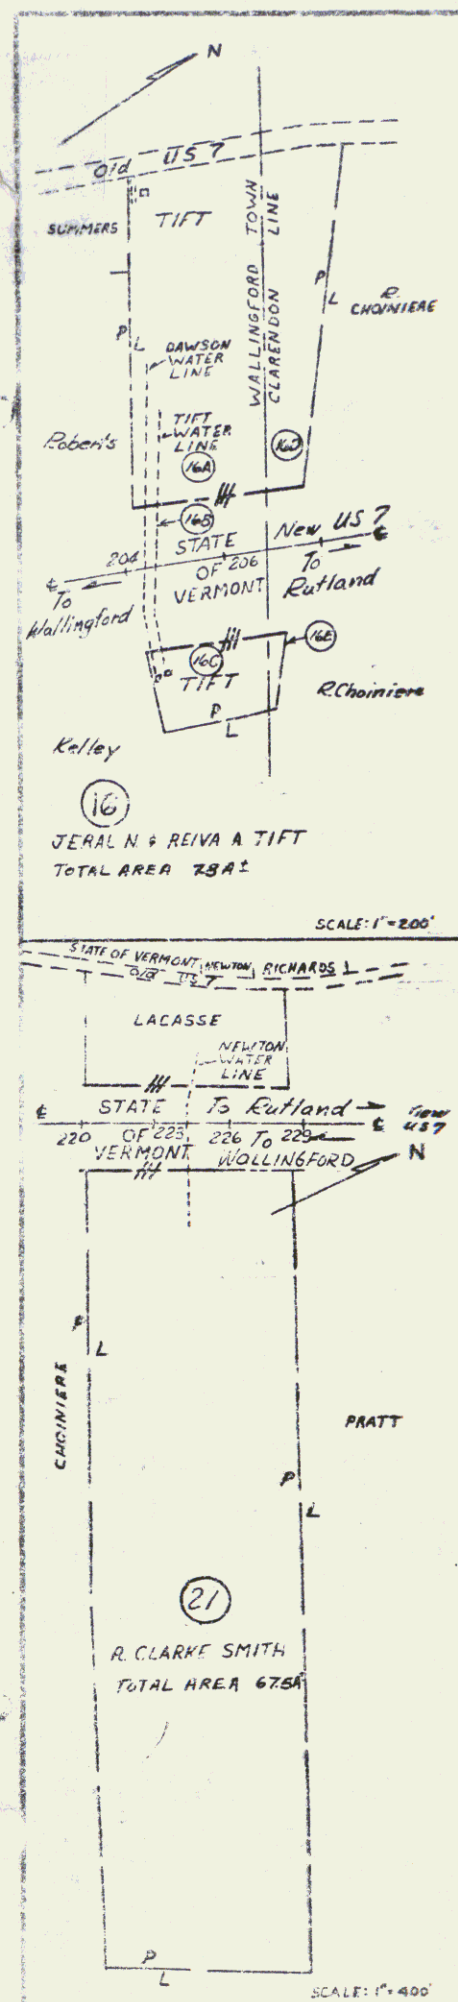

WALLINGFORD-CLARENDON
APD 19-2(50)
72 OF 78