



GUARD RAIL REQUIRED
ON LEFT
Sta 430+02 to Sta 430+28 Length 26 ft.
436+62 " 436+86 " 24"
ON RIGHT
430+02 to Sta 430+54 " 60"
431+20 " 437+20 " 600"
438+10 " 439+00 " 90"

CULVERT REPAIRS REQUIRED
Sta 430+14 16" Cor. Iron Pipe 28 ft.
12" Concrete Headwalls 15 cu yds.
Sta 436+74 18" Cor. Iron Pipe 32 ft.
12" Concrete Headwalls 15 cu yds.

FED. ROAD DIST. NO.	STATE	FED. AID FISCAL YEAR	SHEET NO.	TOTAL SHEETS
8	VT	12	28	31

J.L. Davis, 1919
J.L.D. and CH. Day 1919

L.C. Green, 1919
W.E. Walker, 1919
J.L. Davis, 1919

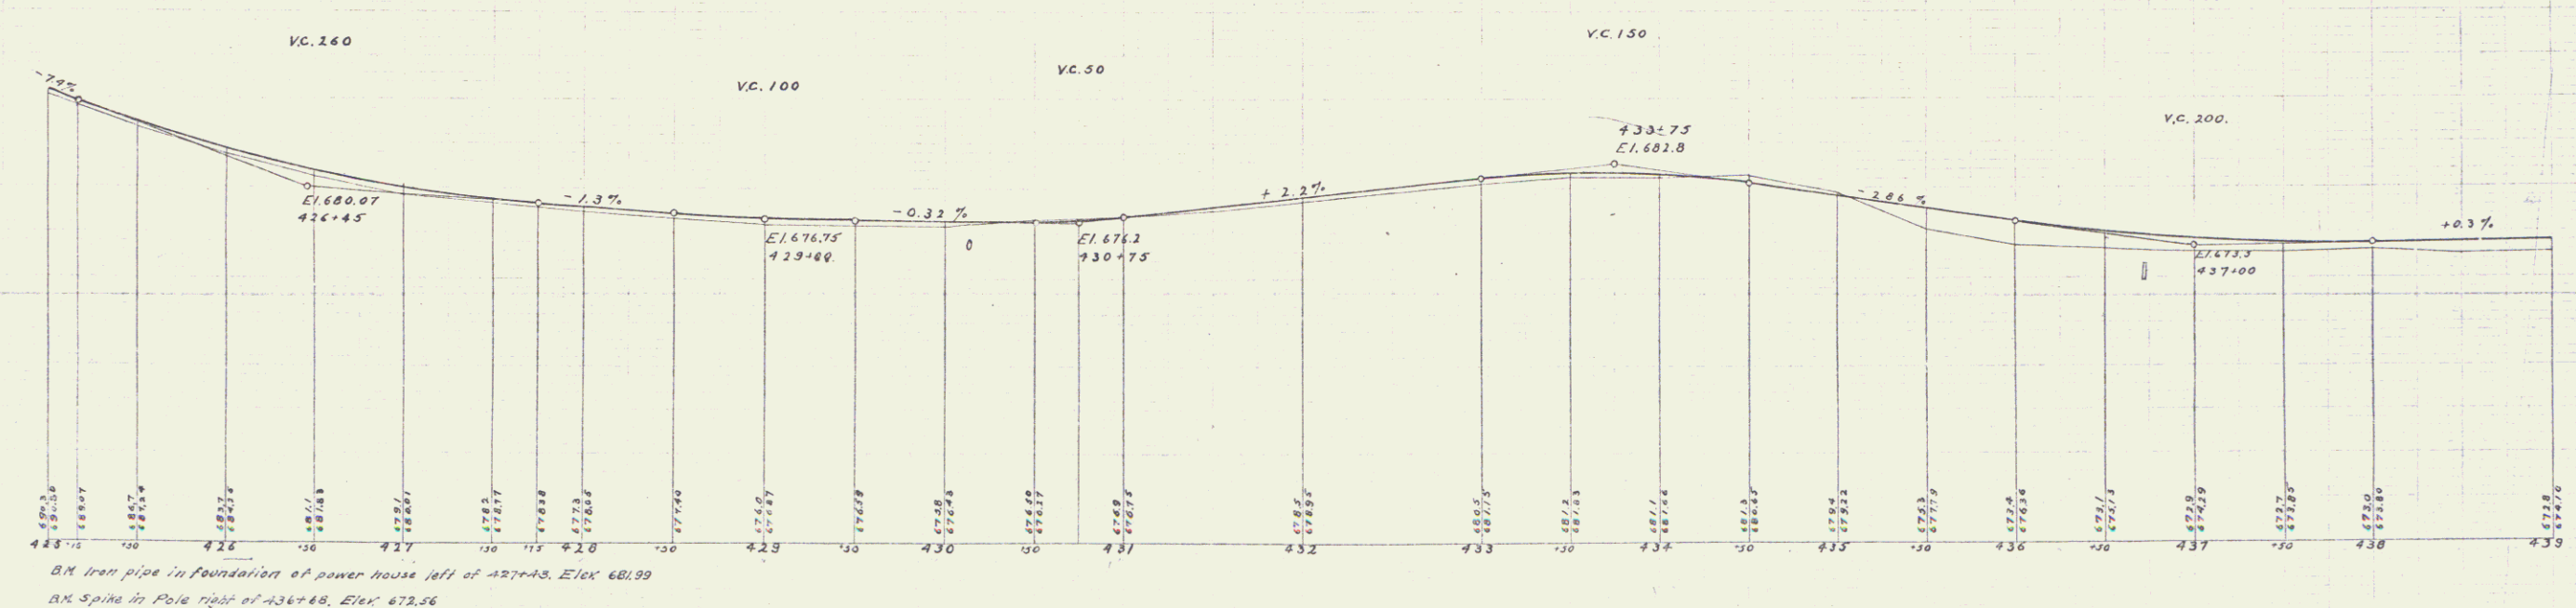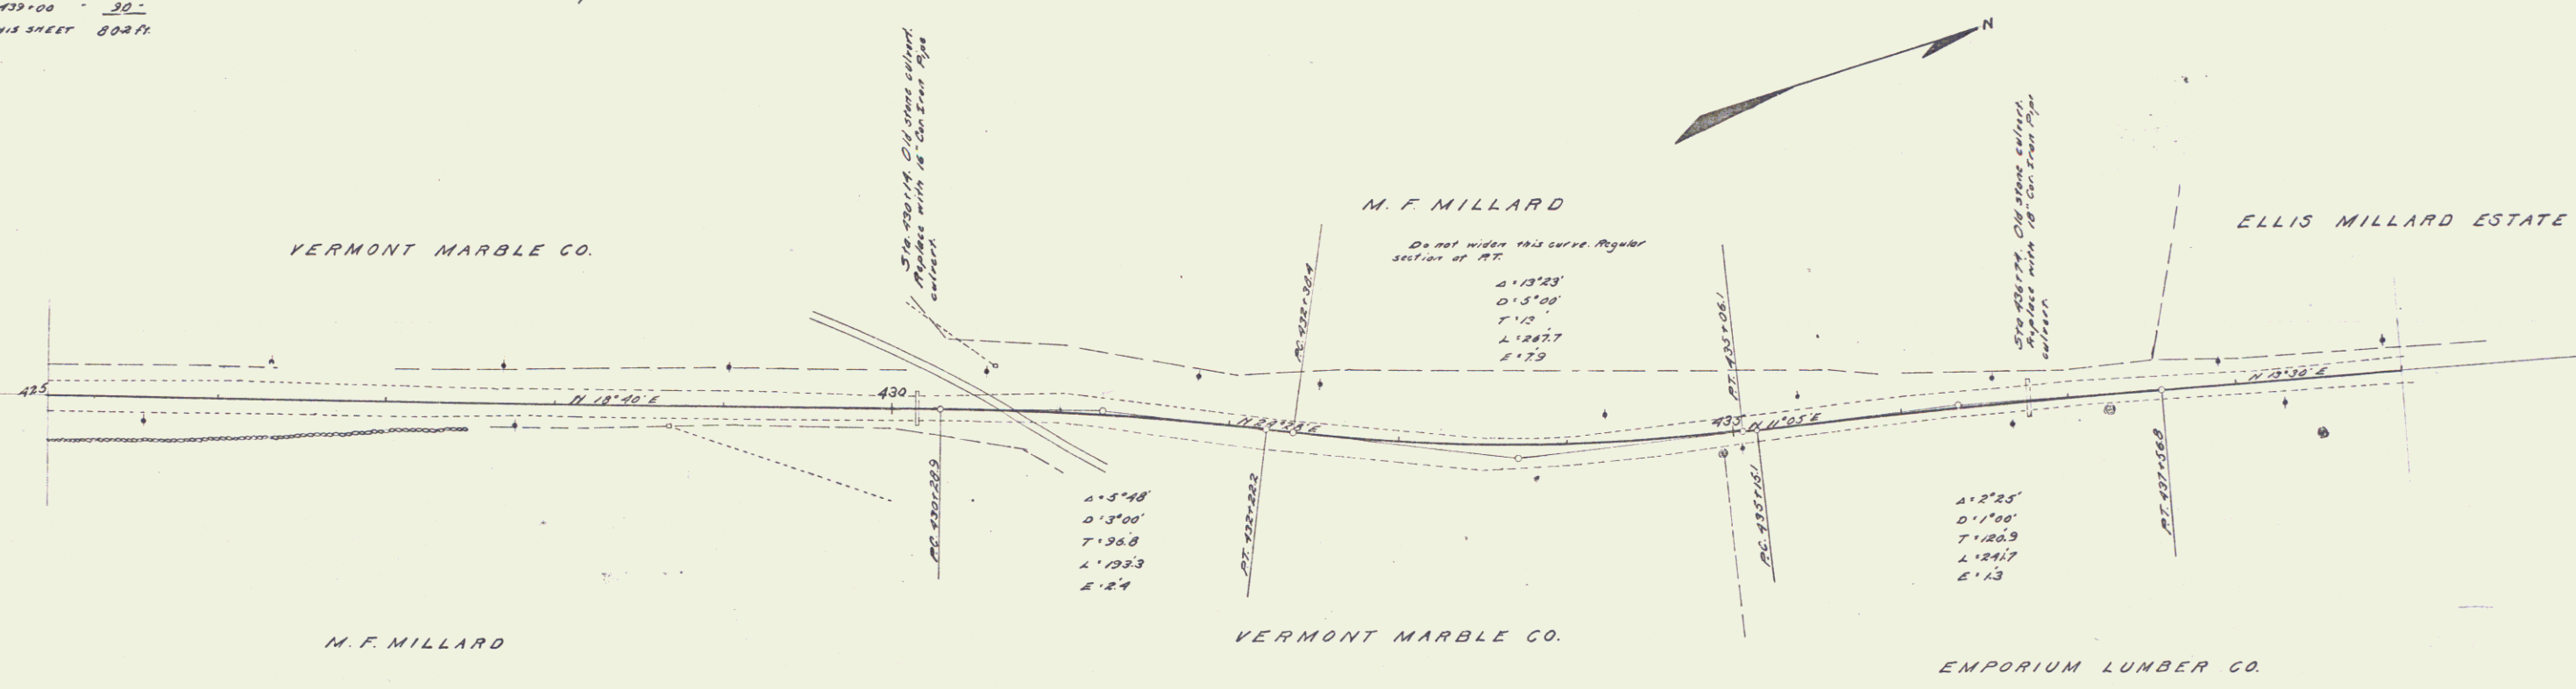

