


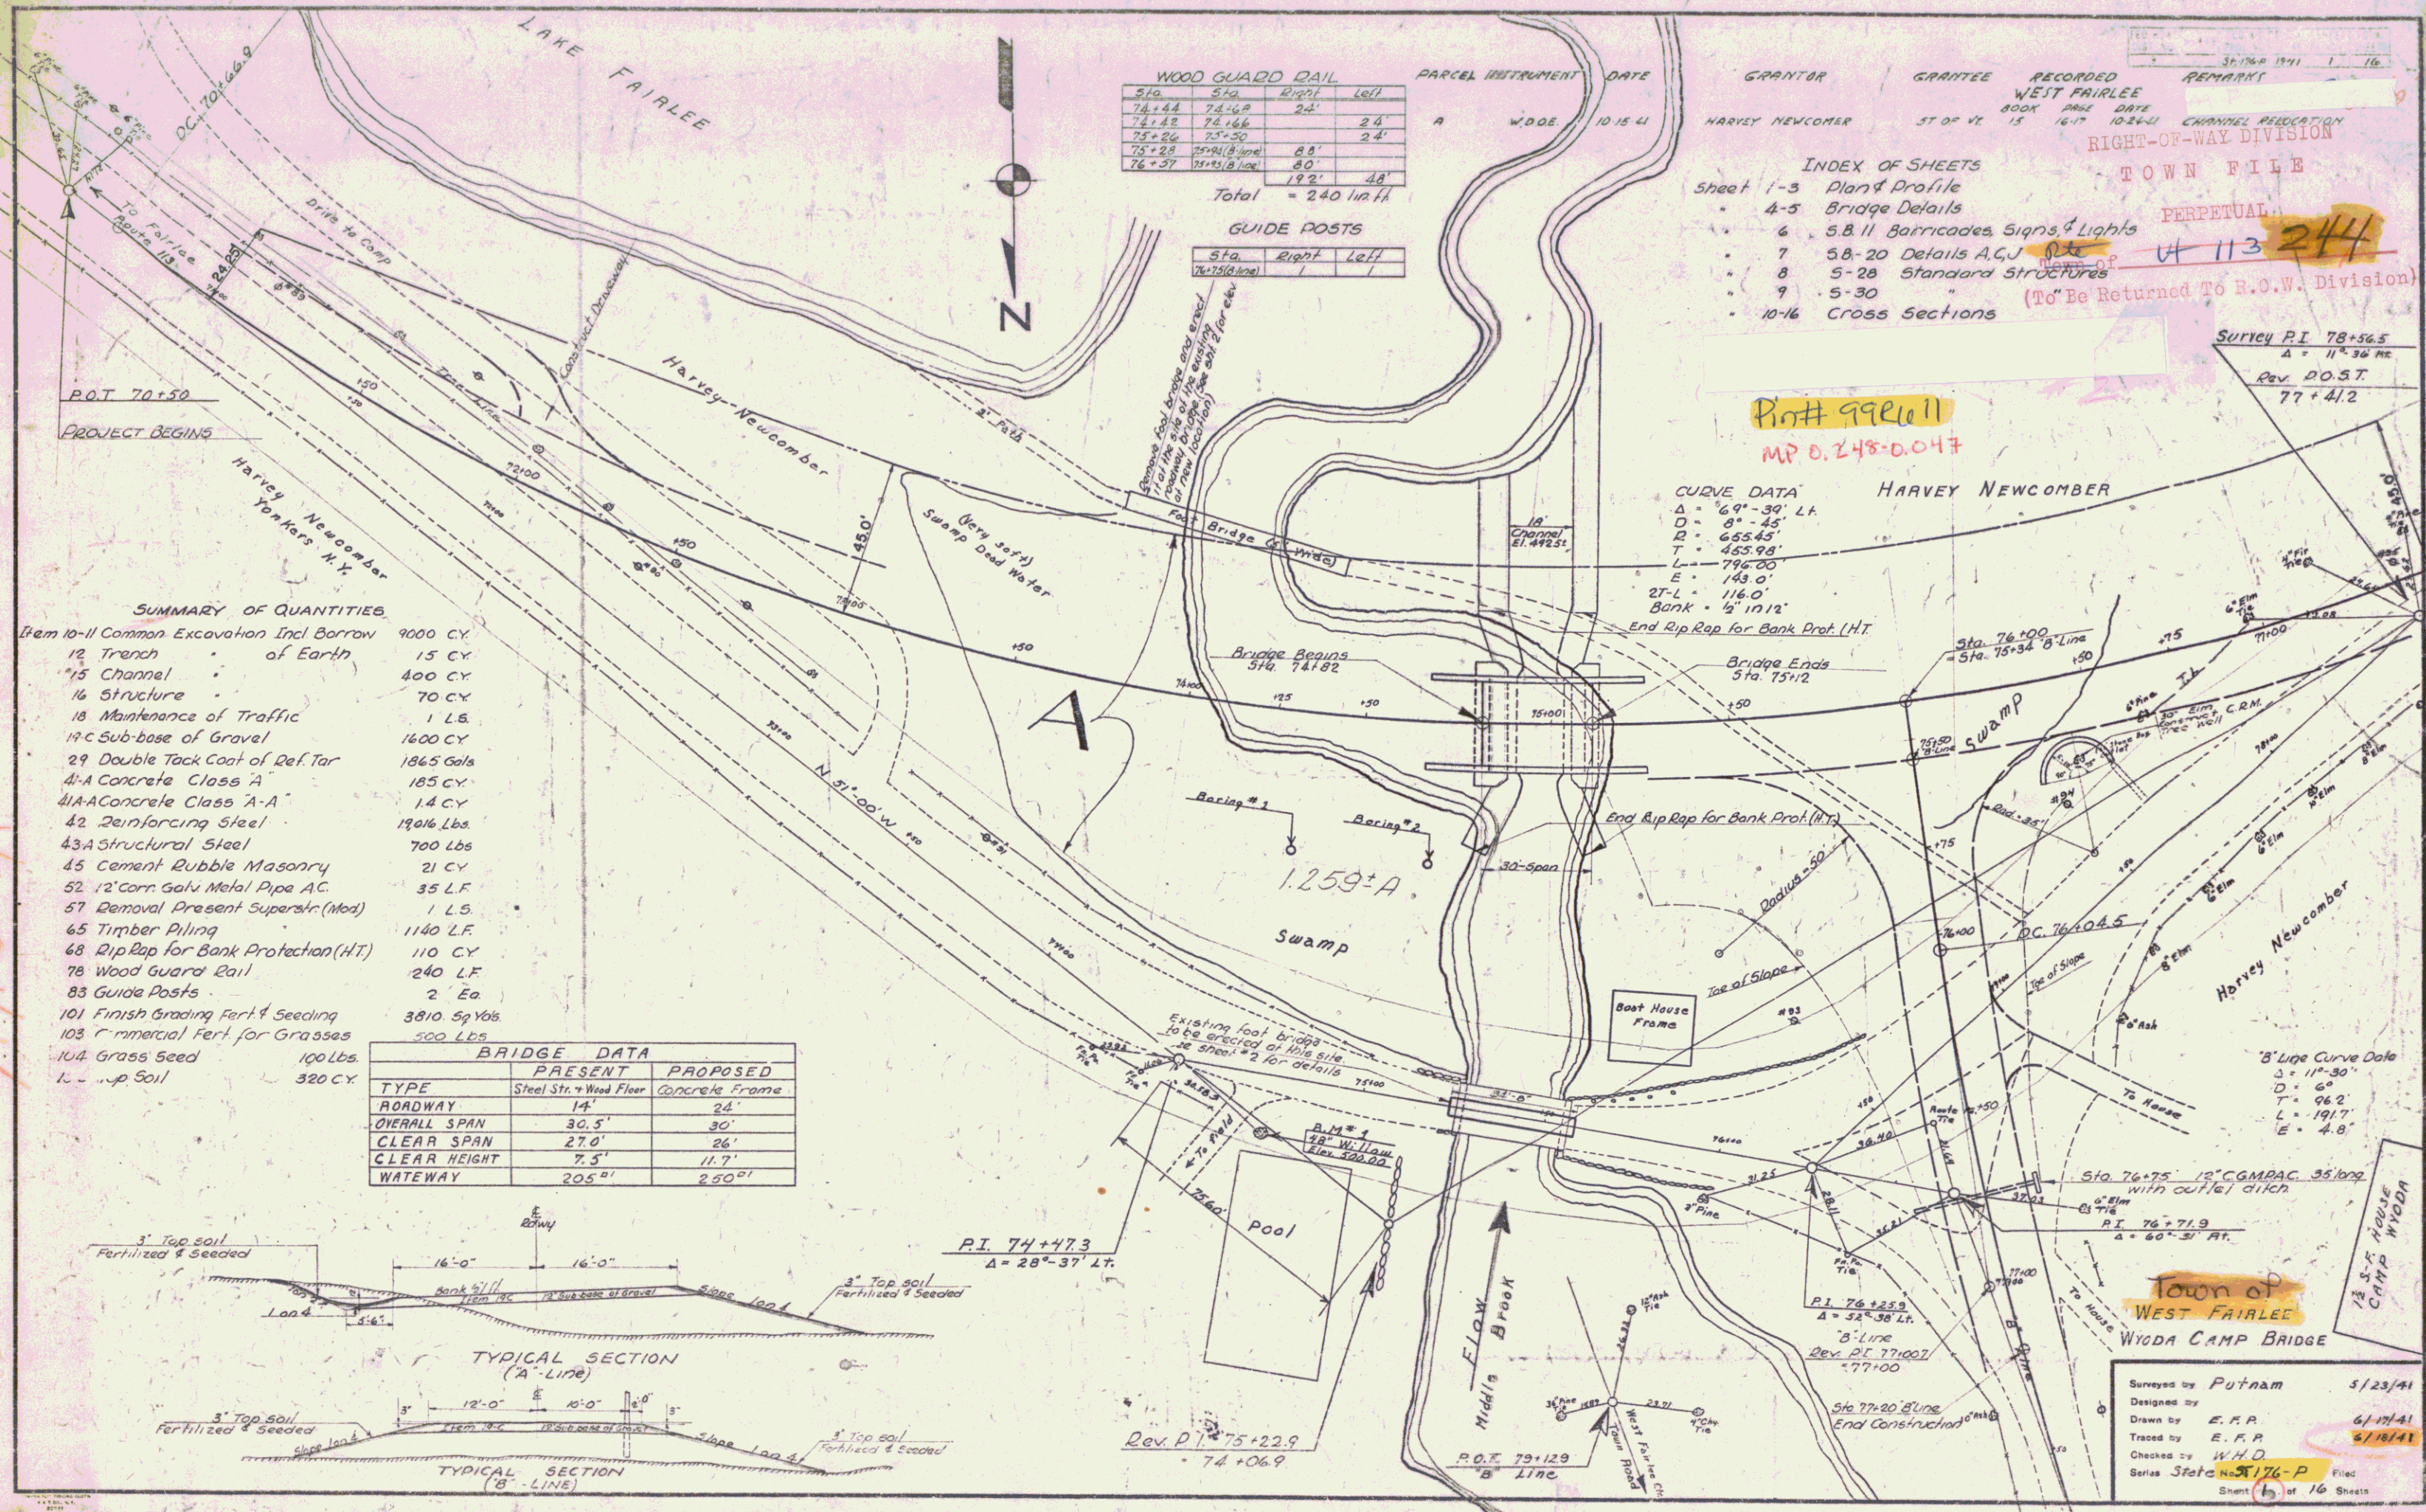

WOOD GUARD RAIL

Sta.	Right	Left

Total = 240 lin ft

GUIDE POSTS

Sta.	Right	Left

INDEX OF SHEETS

Sheet	Description
1-3	Plan & Profile
4-5	Bridge Details
6	5.8.11 Barricades, Signs & Lights
7	5.8.20 Details A.C.U.
8	5-28 Standard Structures
9	5-30
10-16	Cross Sections


GRANTOR: HARVEY NEWCOMER
BOOK: 15
PAGE: 16-17
DATE: 10-26-41
REMARK: CHANNEL RELOCATION
RIGHT-OF-WAY DIVISION
TOWN FILE
PERPETUAL
U 113 244
(To Be Returned To R.O.W. Division)

SUMMARY OF QUANTITIES

Item 10-11 Common Excavation Incl Borrow	9000 CY
12 Trench of Earth	15 CY
15 Channel	400 CY
16 Structure	70 CY
18 Maintenance of Traffic	1 L.S.
19 C Sub-base of Gravel	1600 CY
29 Double Tack Coat of Ref. Tar	1865 Gals
41-A Concrete Class 'A'	185 CY
41A-A Concrete Class 'A-A'	1.4 CY
43-A Structural Steel	700 Lbs
45 Cement Rubble Masonry	21 CY
52 12" corr Galv Metal Pipe A.C.	35 L.F.
57 Removal Present Superstr (Mod)	1 L.S.
65 Timber Piling	1140 L.F.
68 Rip Rap for Bank Protection (HT)	110 CY
78 Wood Guard Rail	240 L.F.
83 Guide Posts	2 Ea
101 Finish Grading Fert & Seeding	3810 Sq Yds
103 Commercial Fert for Grasses	500 Lbs
104 Grass Seed	100 Lbs
1- Top Soil	320 CY

BRIDGE DATA

TYPE	PRESENT	PROPOSED
OVERALL SPAN	30.5'	30'
CLEAR SPAN	27.0'	26'
CLEAR HEIGHT	7.5'	11.7'

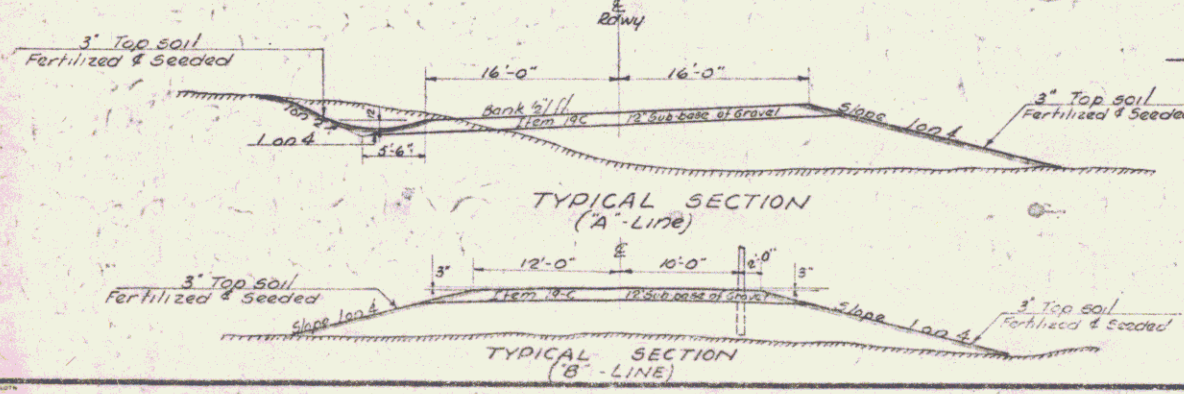


Surveyed by Putnam 5/23/41
Designed by E. F. R. 6/17/41
Traced by E. F. R. 6/18/41
Checked by W. H. D.
Series State 176-P
Sheet 1 of 16 Sheets

DIST. NO.	STATE	PROJ. NO.	SHEET NO.	TOTAL SHEETS
1	VT	38-176-P	1941	3







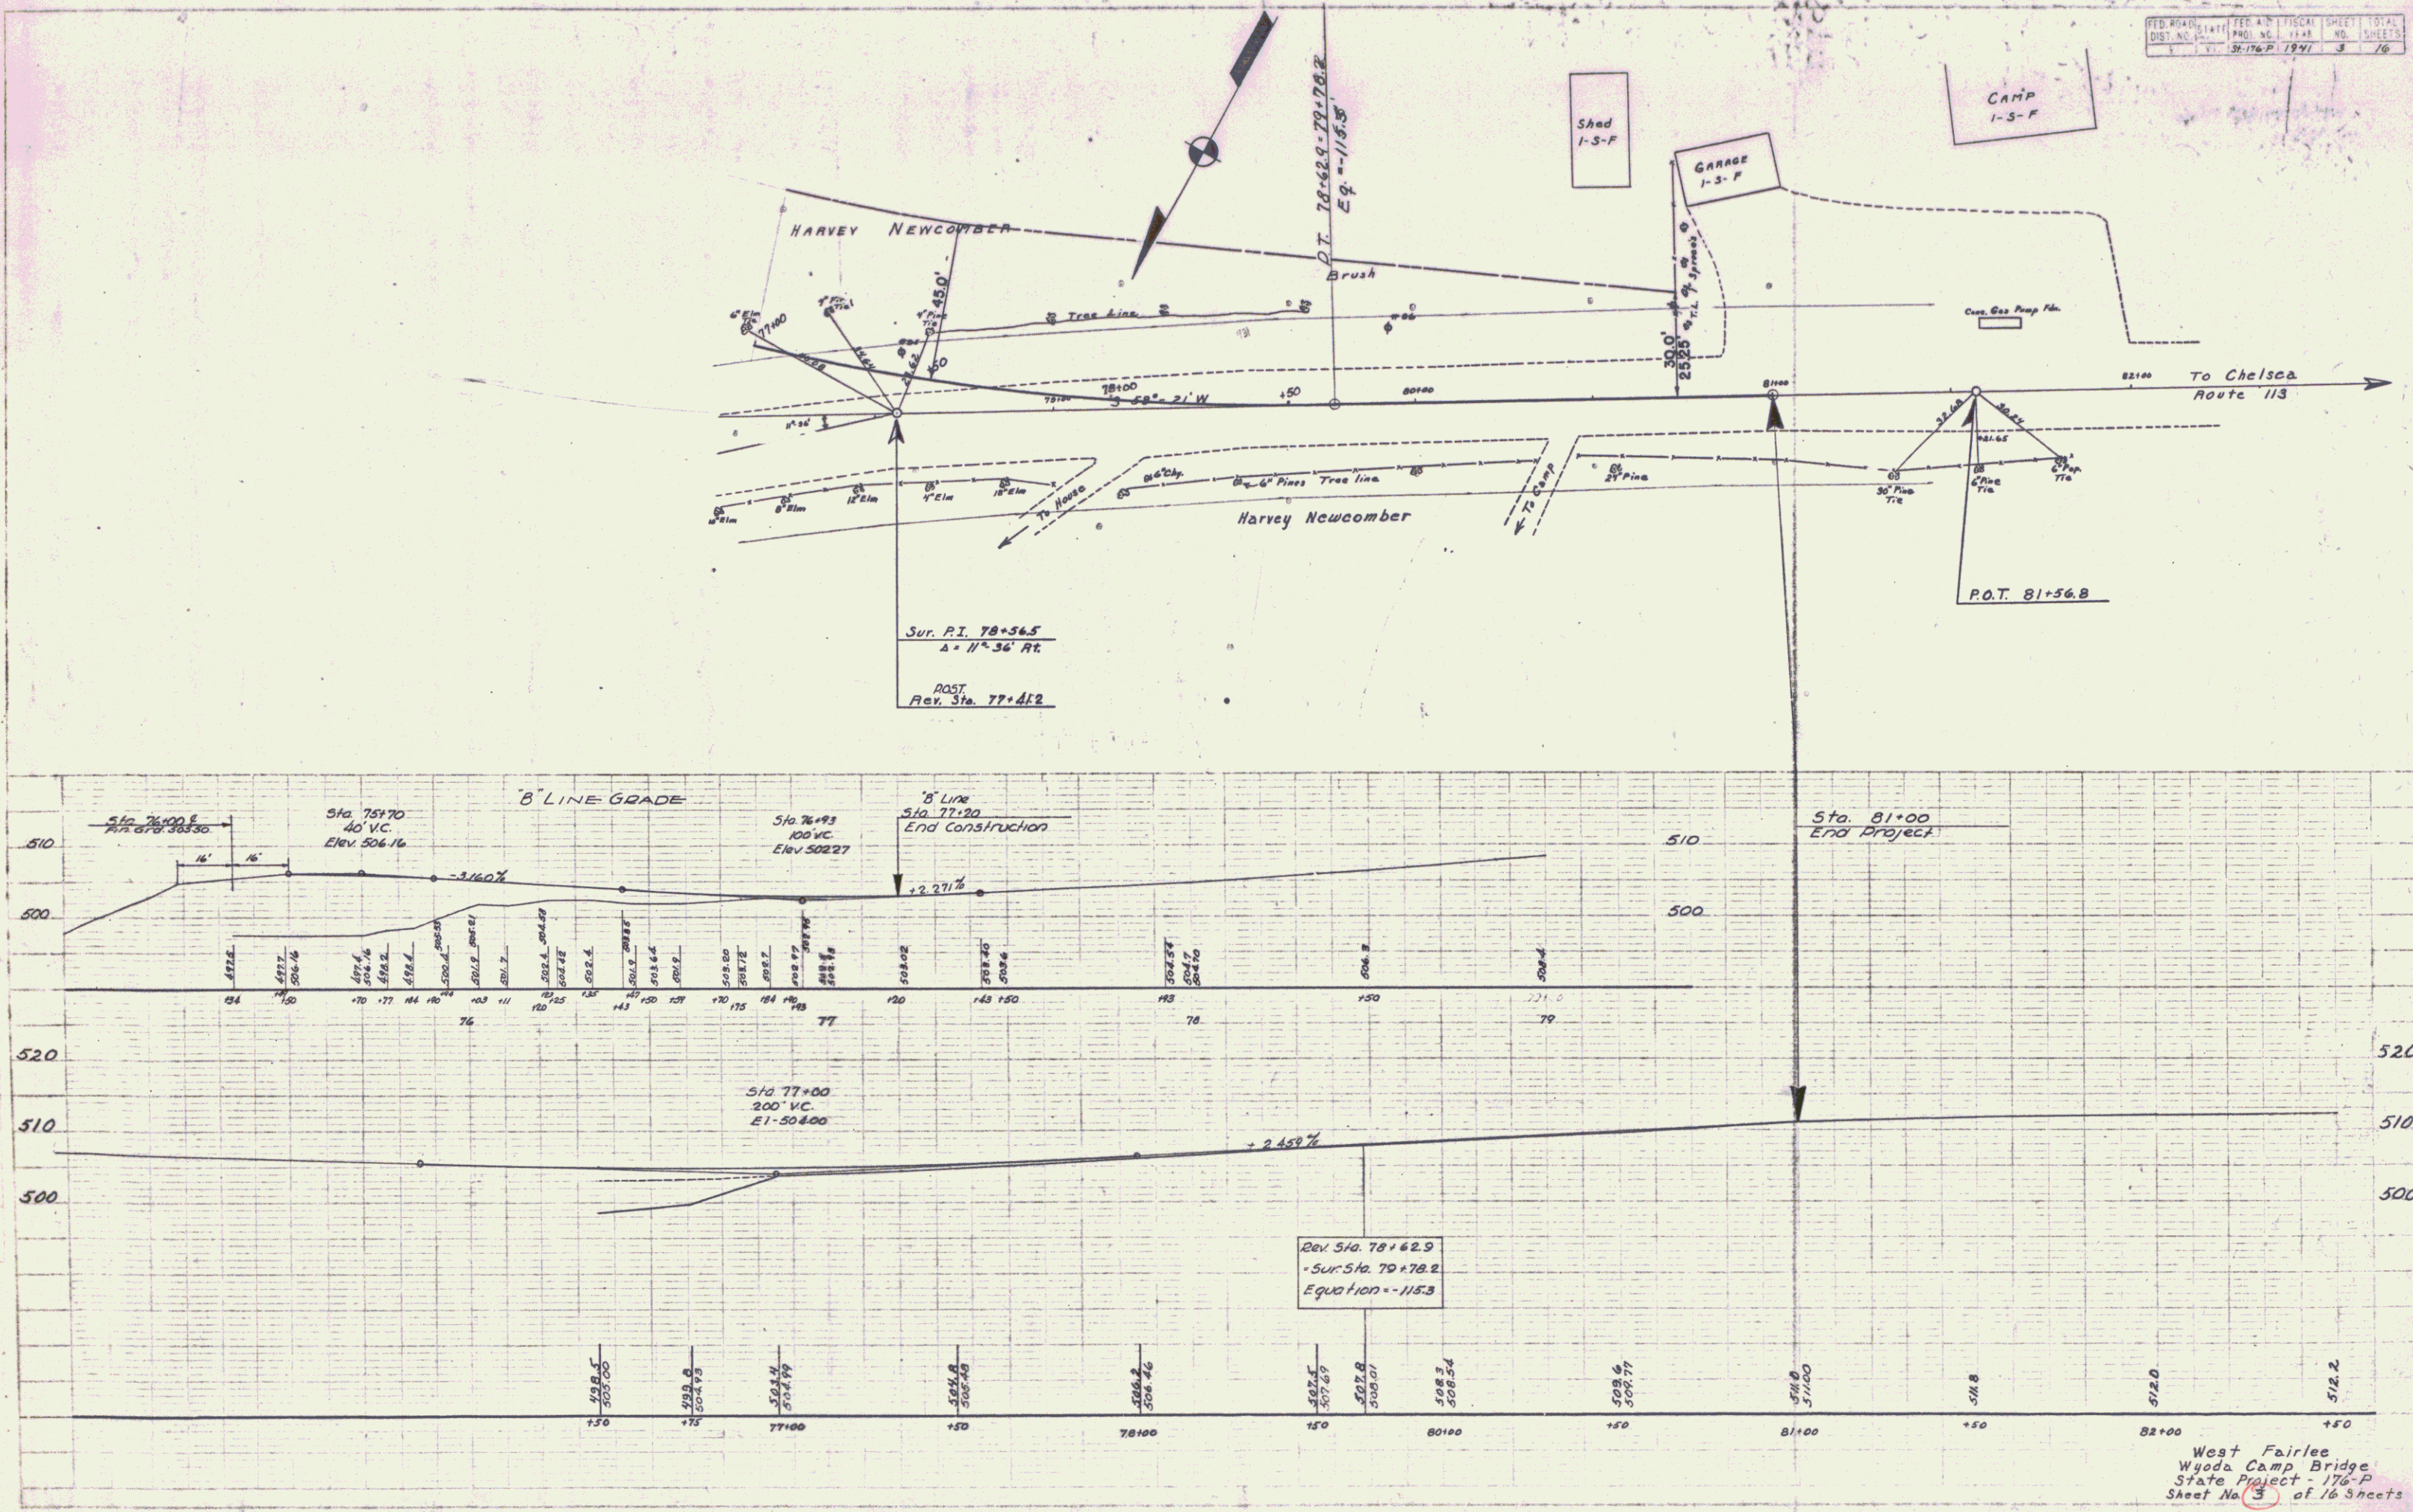

West Fairlee
Wyoda Camp Bridge
State Project - 176-P
Sheet No. 3 of 16 Sheets

PLAN	DATE	BY
REVIEWED		
ADJUSTMENT CHECKED		
NOTE BOOK		
NO. OF PAGES		
NO.		

PROFILE	DATE	BY
REVIEWED		
ADJUSTMENT CHECKED		
NOTE BOOK		
NO. OF PAGES		
NO.		

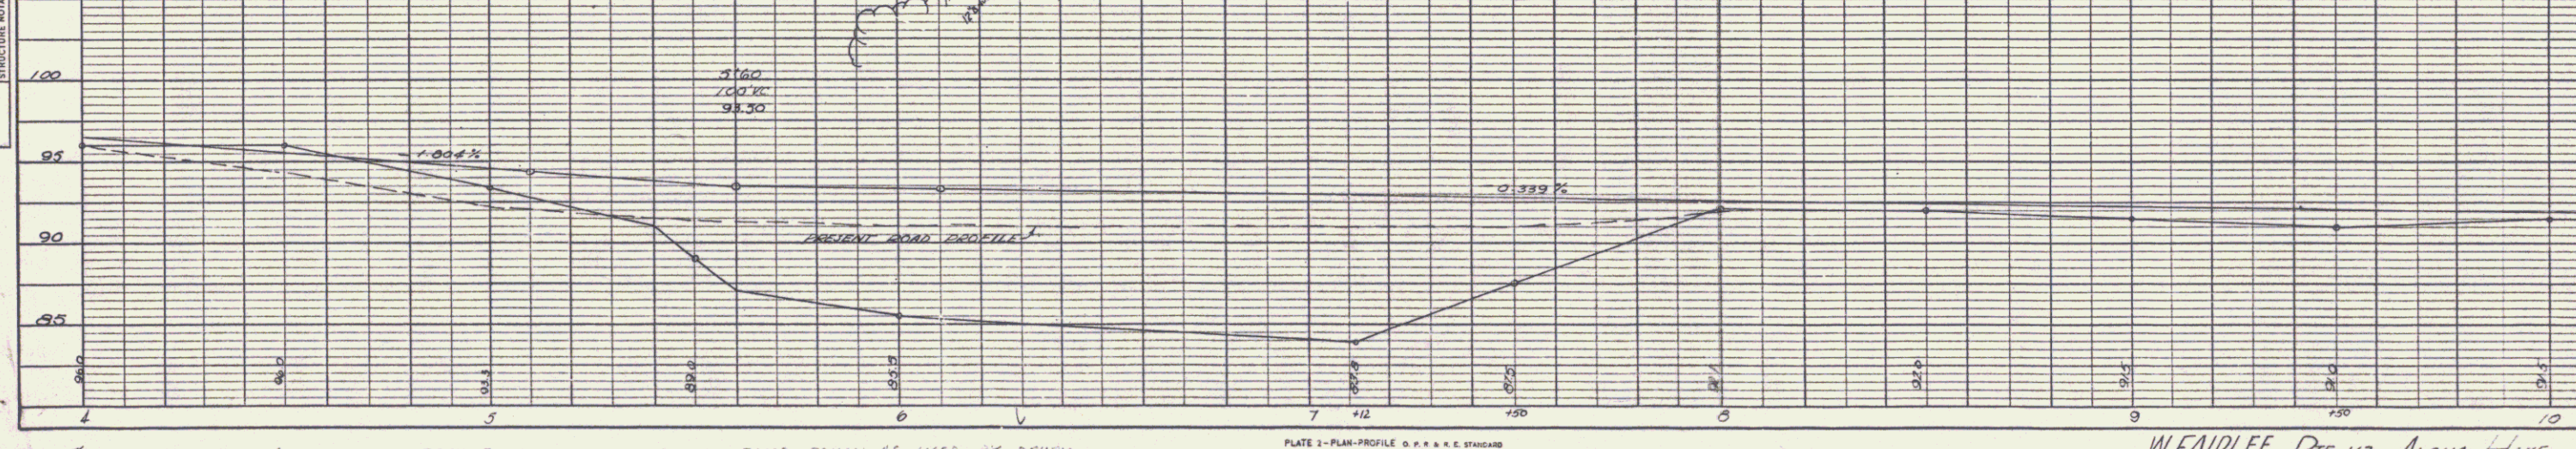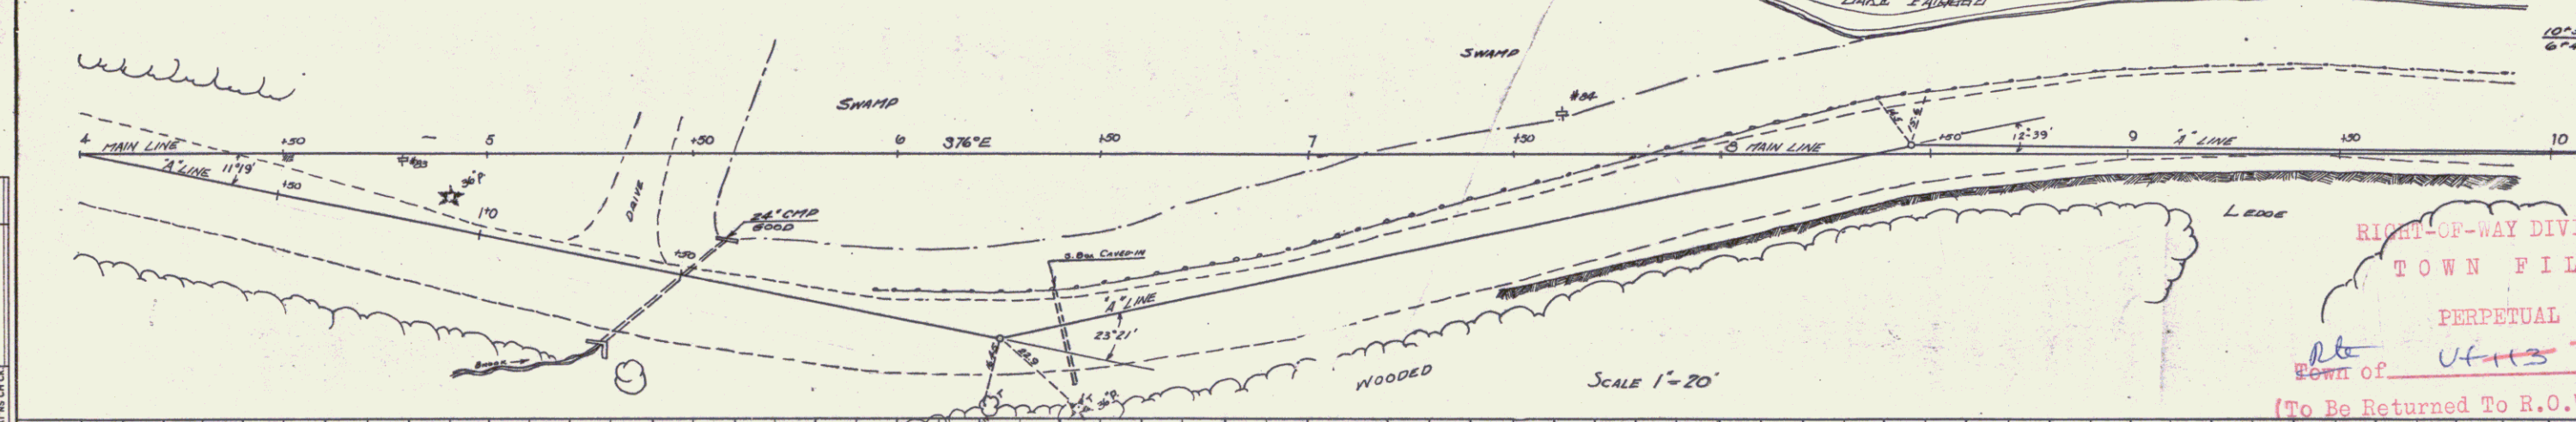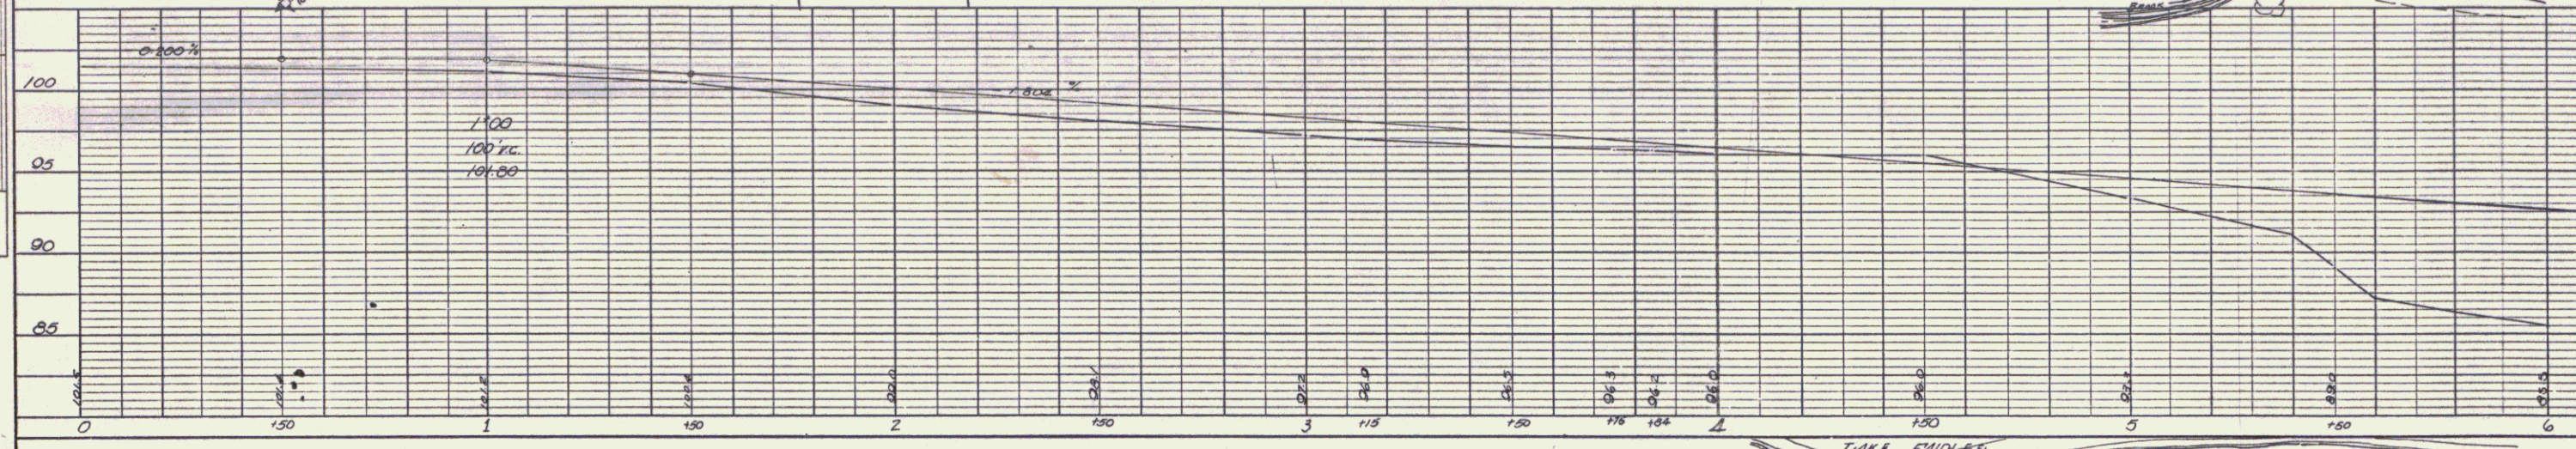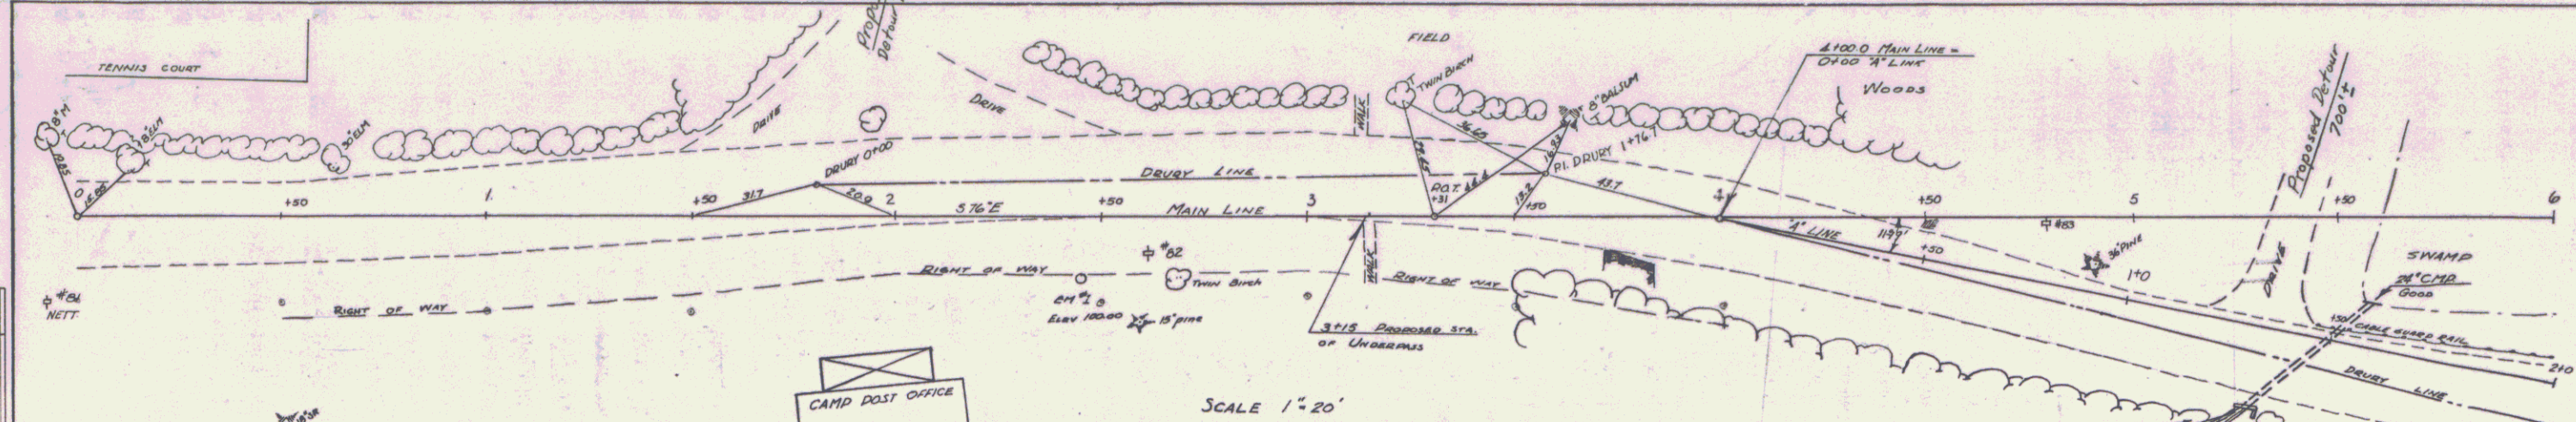

MP 3.31
RIGHT-OF-WAY DIVISION
TOWN FILE 196
PERPETUAL
Town of VT-113 244
(To Be Returned To R.O.W. Division)

B.M. 111 JAKE IN STUMP 14' RIGHT STATION 2+45 ELEVATION ASSUMED 100.00 SAME BENCH AS USED BY DEURY

PLATE 1-PLAN-PROFILE 6" X 11" 1/2" SIZES
SCOTT & BROWN CO. NEW YORK

WFAIRLEE RTE 113 ALOHA HIVE Mar Apr 1954

SHEET 4