


STATE OF VERMONT DEPARTMENT OF HIGHWAYS PROPOSED IMPROVEMENT

TOWN OF BENNINGTON

COUNTY OF BENNINGTON
US ROUTE 7


BEGINNING AT A POINT APPROXIMATELY 0.837 MILES
SOUTHWESTERLY OF THE BENNINGTON-SHAFTSBURY
TOWN LINE AND EXTENDING NORTHEASTERLY 0.379
MILES.

LENGTH OF ROADWAY-2,100 FEET=0.398 MILES

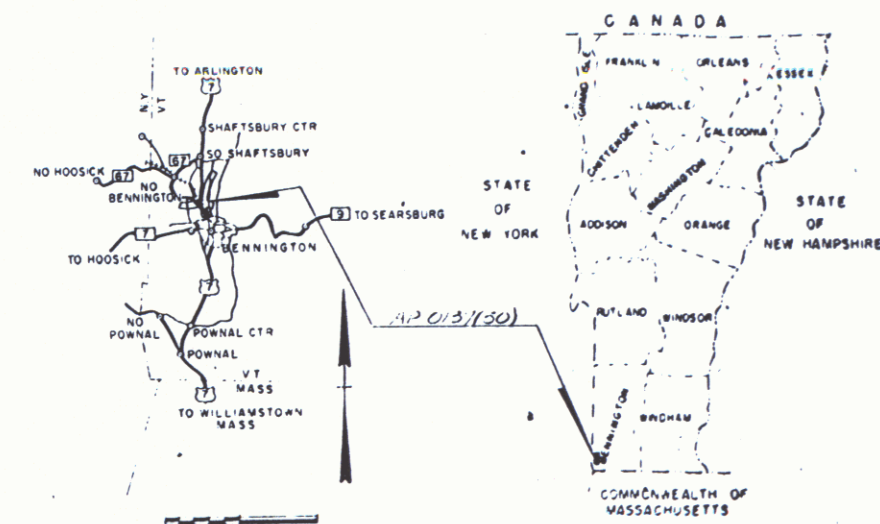

ROW PLANS

M

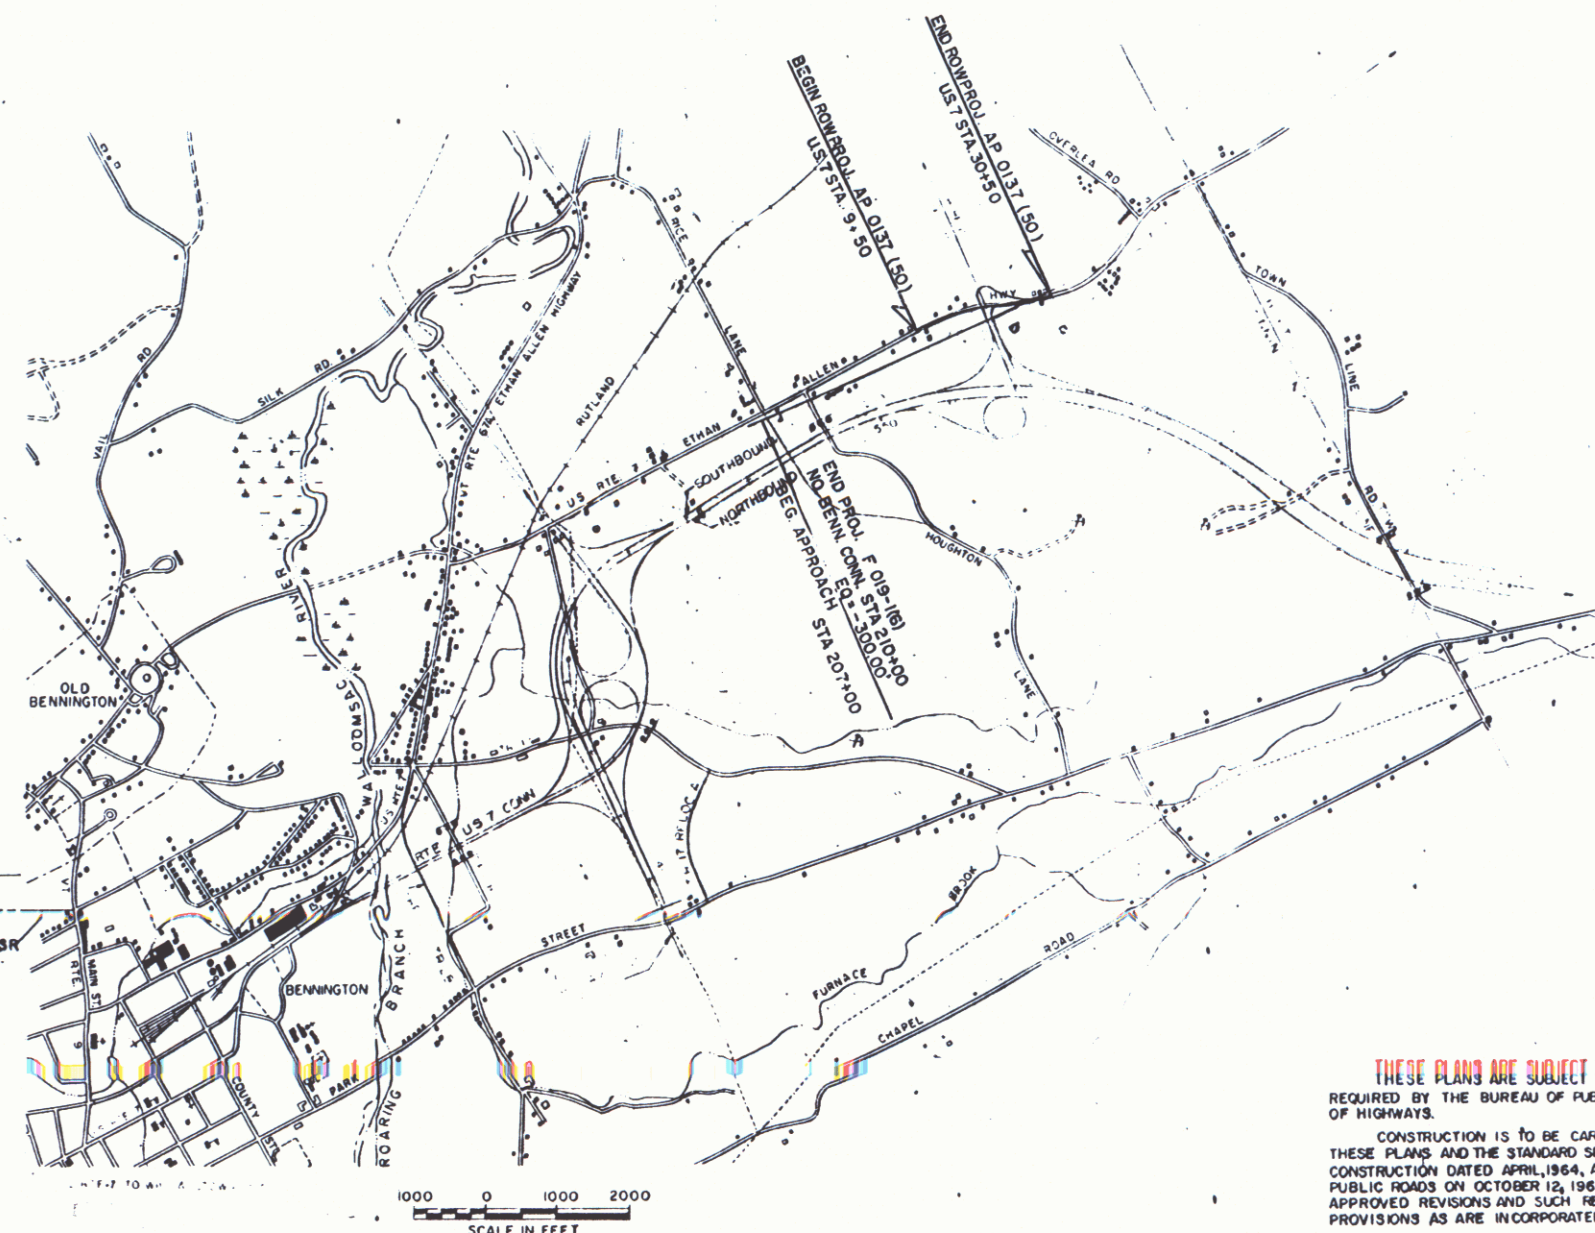

Pin #99R768
MP 2.15 - MP 2.52

CONVENTIONAL SIGNS




THESE PLANS ARE SUBJECT TO SUCH REVISIONS AS MAY BE
REQUIRED BY THE BUREAU OF PUBLIC ROADS OR THE COMMISSIONER
OF HIGHWAYS.
CONSTRUCTION IS TO BE CARRIED ON IN ACCORDANCE WITH
THESE PLANS AND THE STANDARD SPECIFICATIONS FOR HIGHWAY AND BRIDGE
CONSTRUCTION DATED APRIL, 1964, AS APPROVED BY THE BUREAU OF
PUBLIC ROADS ON OCTOBER 12, 1964, INCLUDING ALL SUBSEQUENT
APPROVED REVISIONS AND SUCH REVISED SPECIFICATIONS AND SPECIAL
PROVISIONS AS ARE INCORPORATED IN THESE PLANS.

APPROVED ROW DIRECTOR DATE 5-26-70	APPROVED DISTRICT ENGINEER DATE 4/9/70	APPROVED CONSTRUCTION ENGINEER DATE 7 Apr 70	APPROVED BRIDGE ENGINEER DATE 4/3/70	APPROVED HIGHWAY ENGINEER DATE Apr 7, 1970	APPROVED ASSISTANT ENGINEER DATE April 9 1970	APPROVED CHIEF ENGINEER DATE 4/9/70	DEPARTMENT OF TRANSPORTATION BUREAU OF PUBLIC ROADS APPROVED DIVISION ENGINEER DATE
PROJECT 12 NO. 0137(50)							SHEET 1 OF 9 SHEETS

STATE OF VERMONT
DEPARTMENT OF HIGHWAYS
RIGHT-OF-WAY PLANS
ALPHABETICAL INDEX

GRANTOR	SHEET NO.	PARCEL NO.
A		
B		
C		
CROSS, EZEKIEL A. & INEZ M.	7	2
D		
DENIO, CHESTER P. & BERTHA B.	7	5,6
DENIO, EARL M. & FLORENCE M.	7	4,6
E		

GRANTOR	SHEET NO.	PARCEL NO.
F		
G		
H		
HATHAWAY, WILLIAM & BETTY-JEAN H&W	8	10A,B
I		
J		

GRANTOR	SHEET NO.	PARCEL NO.
K		
KAPETAN, PETER L. & EFFIE	7-8	8
L		
M		
MORSE, THEODORE P. & SHIRLEY A.	8	9
N		
O		
OSGOOD, DEAN W. & JOAN M.	7	3

GRANTOR	SHEET NO.	PARCEL NO.
P		
PONGETTI, GILBERT V. & STEPHANIE B.	7	1
Q		
R		
RICE, FRANK N.	7-8	7
RICE, STEPHAN J.	7-8	7
S		
T		
U		
	8	10

GRANTOR	SHEET NO.	PARCEL NO.
V		
W		
X		
Y		
Z		

MADE BY: K.M.D. DATE 6-11-70
CHECKED BY: _____ DATE _____

PROJECT BENNINGTON
NO. APO 137 (50)
SHEET 4 OF 9

STATE OF VERMONT DEPARTMENT OF HIGHWAYS RIGHT-OF-WAY PLANS DETAIL SHEET OF

TABLE OF PROJECT PROPERTY ACQUISITION

PARCEL NO.	GRANTOR	SHEET NO.	BEGINNING STATION	ENDING STATION	TAKING ±	REM. ±	RIGHTS	TITLE TAKEN	DATE	TOWN OR CITY RECORDED	BK.	PG.	REMARKS
1	PONGETTI, GILBERT V. & STEPHANIE B.	7	9+50 LT. 10+55 LT. 12+00 LT.	12+13 LT. 12+13 LT. 12+13 LT.	0.18 A	0.82 A	SLOPE (T) 3250 S.F. ± DITCH & DRAINAGE (P)						2400 S.F. ± VT. ST. EASE.
2	CROSS, EZEKIEL A. & INEZ M.	7	9+50 CL 10+15 RT.	11+49 RT. 11+49 RT.	0.14 A		SLOPE (T) 2400 S.F. ±						1800 S.F. ± VT. ST. EASE. SEE FO19-1(6) PROJ. FOR REM. CELLAR DRAIN PIPE
3	OSGOOD, DEAN W. & JOAN M.	7	11+49 CL 11+49 RT. 12+00 RT. 12+46 RT.	15+80 RT. 13+10 RT.	0.6 A		SLOPE (T) 2,900 S.F. ± DRIVE (T) DRIVE (T)						3850 S.F. ± VT. ST. EASE. SEE FO19-1(6) PROJ. FOR REM.
4	DENIO, EARL M. & FLORENCE M.	7	12+13 CL 12+13 LT. 13+59 LT. 14+33 LT. 12+13 LT.	15+22 LT. 15+21 LT. 15+21 LT. 12+20 LT.	0.2 A	4.3 A	SLOPE (T) 2,800 S.F. ± DRIVE (T) DRIVE (T) DITCH (P)						2500 S.F. ± VT. ST. EASE.
5A	DENIO, CHESTER P. & BERTHA B.	7	15+78 LT. 16+73 LT. 17+25 LT.	17+50 RT. 17+29 LT.	0.5 A		SLOPE (T) 450 S.F. ± DRIVE (T) EASE TO REMOVE BUILDING (T)						2250 S.F. ± VT. ST. EASE. SEE FO19-1(6) PROJ. FOR ADDITIONAL REMANDERS
5B		7	17+40 LT. 17+50 LT. 16+75 LT. 20+50 RT.	17+82 LT. 207+00 RT. J.H. 5+10 RT.	2.8 A	42.0 A							0.16A ± VT. ST. EASE. SIGN
6	DENIO, CHESTER P. & BERTHA B. AND DENIO, EARL M. & FLORENCE M.	7	15+21 LT. 15+21 LT. 15+50 LT. 16+27 LT.	16+77 LT. 16+75 LT.	0.1 A	0.6 A	SLOPE (T) 2,000 S.F. ± DRIVE (T) DRIVE (T)						1,400 S.F. VT. ST. EASE.
7A	RICE, STEPHEN J. & RICE, FRANK N.	7B	J.H. 5+10 RT. 21+05 LT. 24+90 LT. J.H. 3+25 RT. 25+65 LT. 26+25 LT.	26+37 RT.	2.4 A		DRAINAGE (P) DRAINAGE (P) DRAINAGE (P)						0.1A ± VT. ST. EASE. SIGN SIGN SEE FO19-1(6) PROJ. FOR REM.
7B		8	26+37 LT. 27+00 LT. 29+10 LT. 26+77 RT. 26+65 LT. 27+85 LT. 28+88 RT. 29+50 LT.	30+50 RT. 27+85 LT. 29+82 LT. 29+70 RT. 29+10 LT.	0.6 A		SLOPE (T) 250 S.F. ± SLOPE (T) 2,000 S.F. ± SLOPE (T) 0.12 A ± DRIVE (T) DRIVE (T) DRIVE (T) CULVERT, DRAINAGE, & DITCH (P)						0.16A ± VT. ST. EASE. WATER PIPE

TABLE OF REVISIONS

REVISION NO.	SHEET NO.	DESCRIPTION OF REVISION	DATE	MADE BY	APPROVED BY
1	6, 8	Parcel #10 Change Ownership From Senecal, Charles H. & Lorraine A. To Hathaway, William J. Bath, Jean H. & W. Per Change Order # 1726	10-21-70	ALB.	JH

LEGEND

MADE BY KMD DATE 6-11-70
CHECKED BY LWB DATE 6-18-70

PRESENT R.O.W.
--- TAKING WITHOUT ACCESS
--- TAKING WITHOUT ACCESS ALONG PROPERTY LINE
--- TAKING WITH ACCESS
--- PERMANENT EASEMENT
--- TEMPORARY EASEMENT

SR SR SLOPE RIGHTS
P P PROPERTY LINE
Δ Δ TOP OF CUT
○ ○ TOE OF SLOPE

APPROVED Thomas D. Mayo DATE 6-18-70
CHIEF OF PLANS & TITLES
APPROVED G. M. Lane DATE 6-18-70
HIGHWAY ENGINEER
APPROVED AR Jenkins DATE 6-18-70
R.O.W. DIRECTOR

PROJECT **BENNINGTON**
NO. **AP0137 (50)**
SHEET **(5)** OF **9**

STATE OF VERMONT
DEPARTMENT OF HIGHWAYS
RIGHT-OF-WAY PLANS
DETAIL SHEET
OF

TABLE OF PROJECT PROPERTY ACQUISITION

PARCEL NO.	GRANTOR	SHEET NO.	BEGINNING STATION	ENDING STATION	TAKING ±	REM ±	RIGHTS	TITLE TAKEN	DATE	TOWN OR CITY RECORDED	BK.	PG.	REMARKS
8	KAPETAN, PETER L. & EFFIE	7-8	21 + 16 LT.	24 + 71 RT.	1.8 A	NONE							3,200 S.F.± VT. ST. EASE.
9	MORSE, THEODORE P. & SHIRLEY A.	8	24 + 71 RT.	25 + 72 RT.	0.14 A	1.0 A							LOSS OF ACCESS (1.0A±) 900 S.F.± VT. ST. EASE.
10 A	HATHAWAY, WILLIAM & BETTY-JEAN HBW	8	25 + 72 RT. 25 + 72 RT.	26 + 37 RT. 26 + 77 RT.	3800S.F. 1250S.F.	0.6 A							600 S.F.± VT. ST. EASE.
10 B		8	26 + 37 RT. 26 + 37 RT. 26 + 65 RT.	26 + 77 RT. 26 + 77 RT.			SLOPE (T) 500 S.F.± DRIVE (T)						350 S.F.± VT. ST. EASE.

TABLE OF REVISIONS

REVISION NO.	SHEET NO.	DESCRIPTION OF REVISION	DATE	MADE BY	APPROVED BY

MADE BY: K.M.D. DATE 6-11-70

CHECKED BY L. W. B. DATE 6-18-70

-----	PRESENT	R.O.W.
---//---	TAKING WITHOUT ACCESS	
---// P L---	TAKING WITHOUT ACCESS ALONG PROPERTY LINES	
-----	TAKING WITH ACCESS	
(P)	PERMANENT EASEMENT	
(T)	TEMPORARY EASEMENT	

LEGEND

Diagram illustrating the components of a road cross-section:

- SLOPE RIGHTS**: Indicated by the top horizontal line with "SR" labels.
- PROPERTY LINE**: Indicated by the line below the slope rights, with "P" labels and small vertical lines.
- TOP OF CUT**: Indicated by the line below the property line, with "Δ" labels.
- TOE OF SLOPE**: Indicated by the bottom line with "O" labels.

APPROVED *James P. Meyer* DATE 6-18-70
CHIEF OF PLANS & TITLES
APPROVED *G. M. Lane* DATE 6-18-70
HIGHWAY ENGINEER
APPROVED *J. K. Jenkins* DATE 6-18-70
ROW DIRECTOR

PROJECT BENNINGTON
NO. AP0137(50)
SHEET 6 OF







BEGIN ROW PROJECT
AP 0137(50)
STA. 9+50



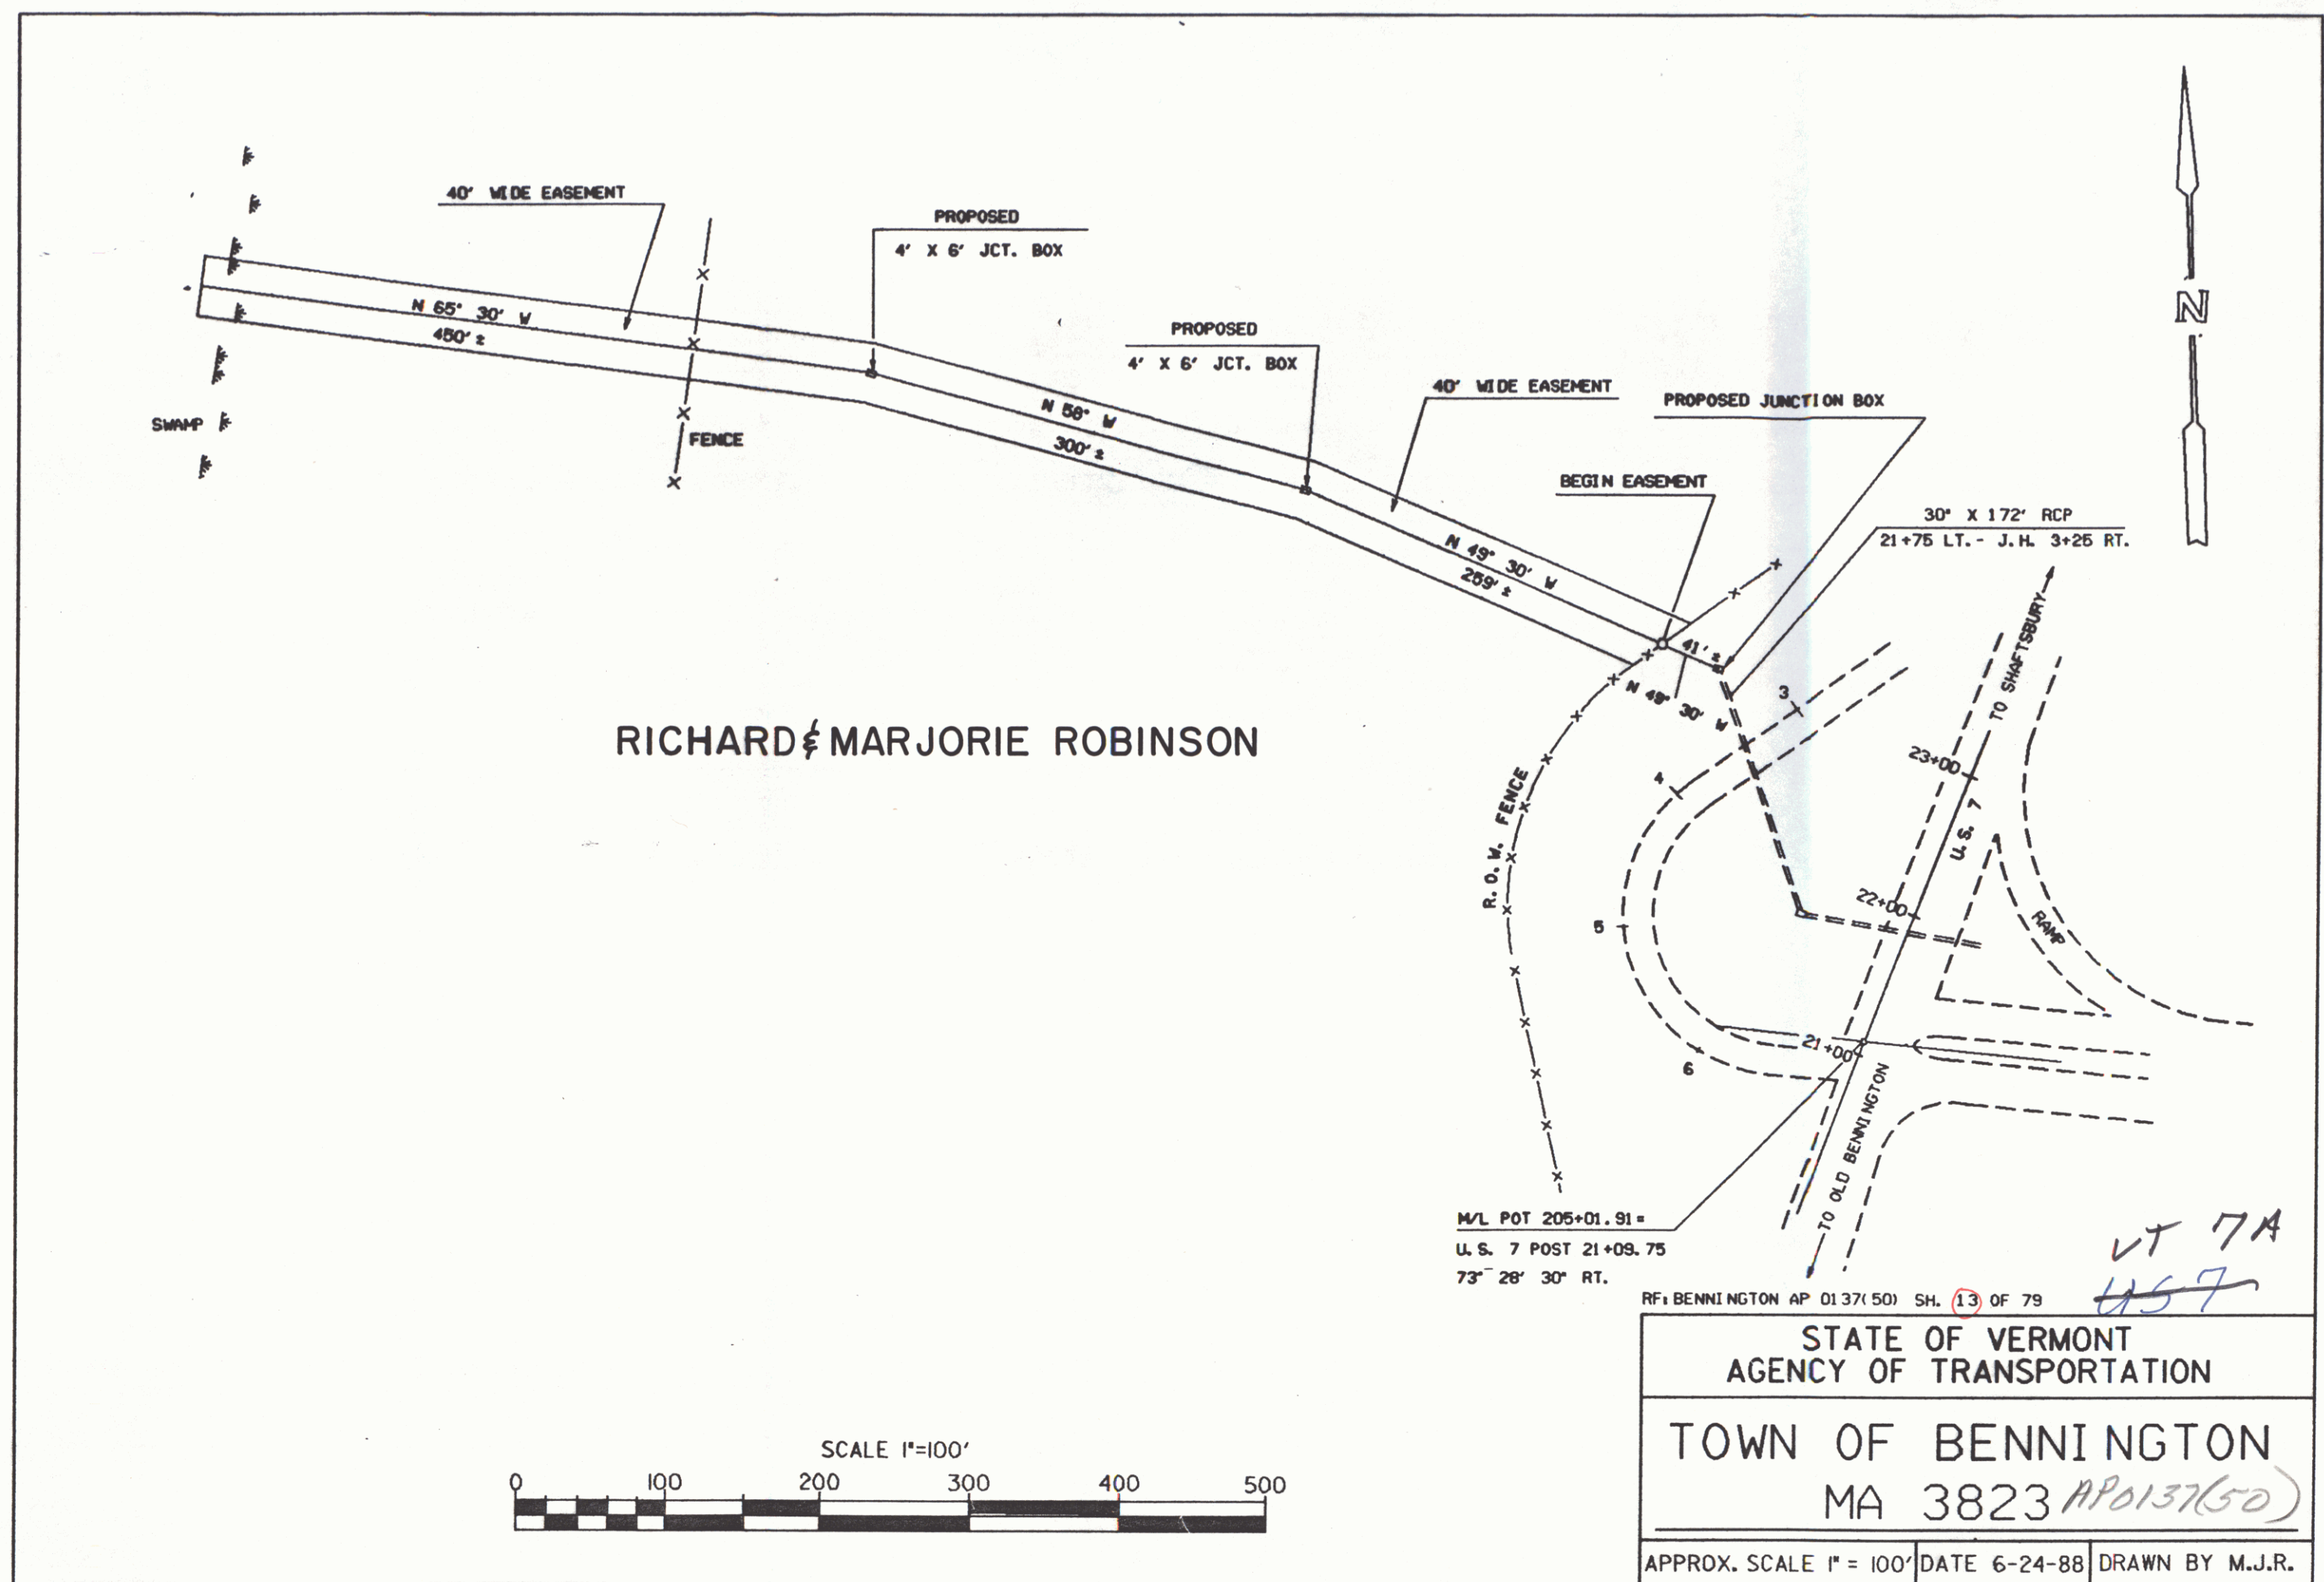


PLAN	DATE
DESIGNED BY	
CHECKED BY	
NOTED BY	
DATE	

PROFILE	DATE
DESIGNED BY	
CHECKED BY	
NOTED BY	
DATE	

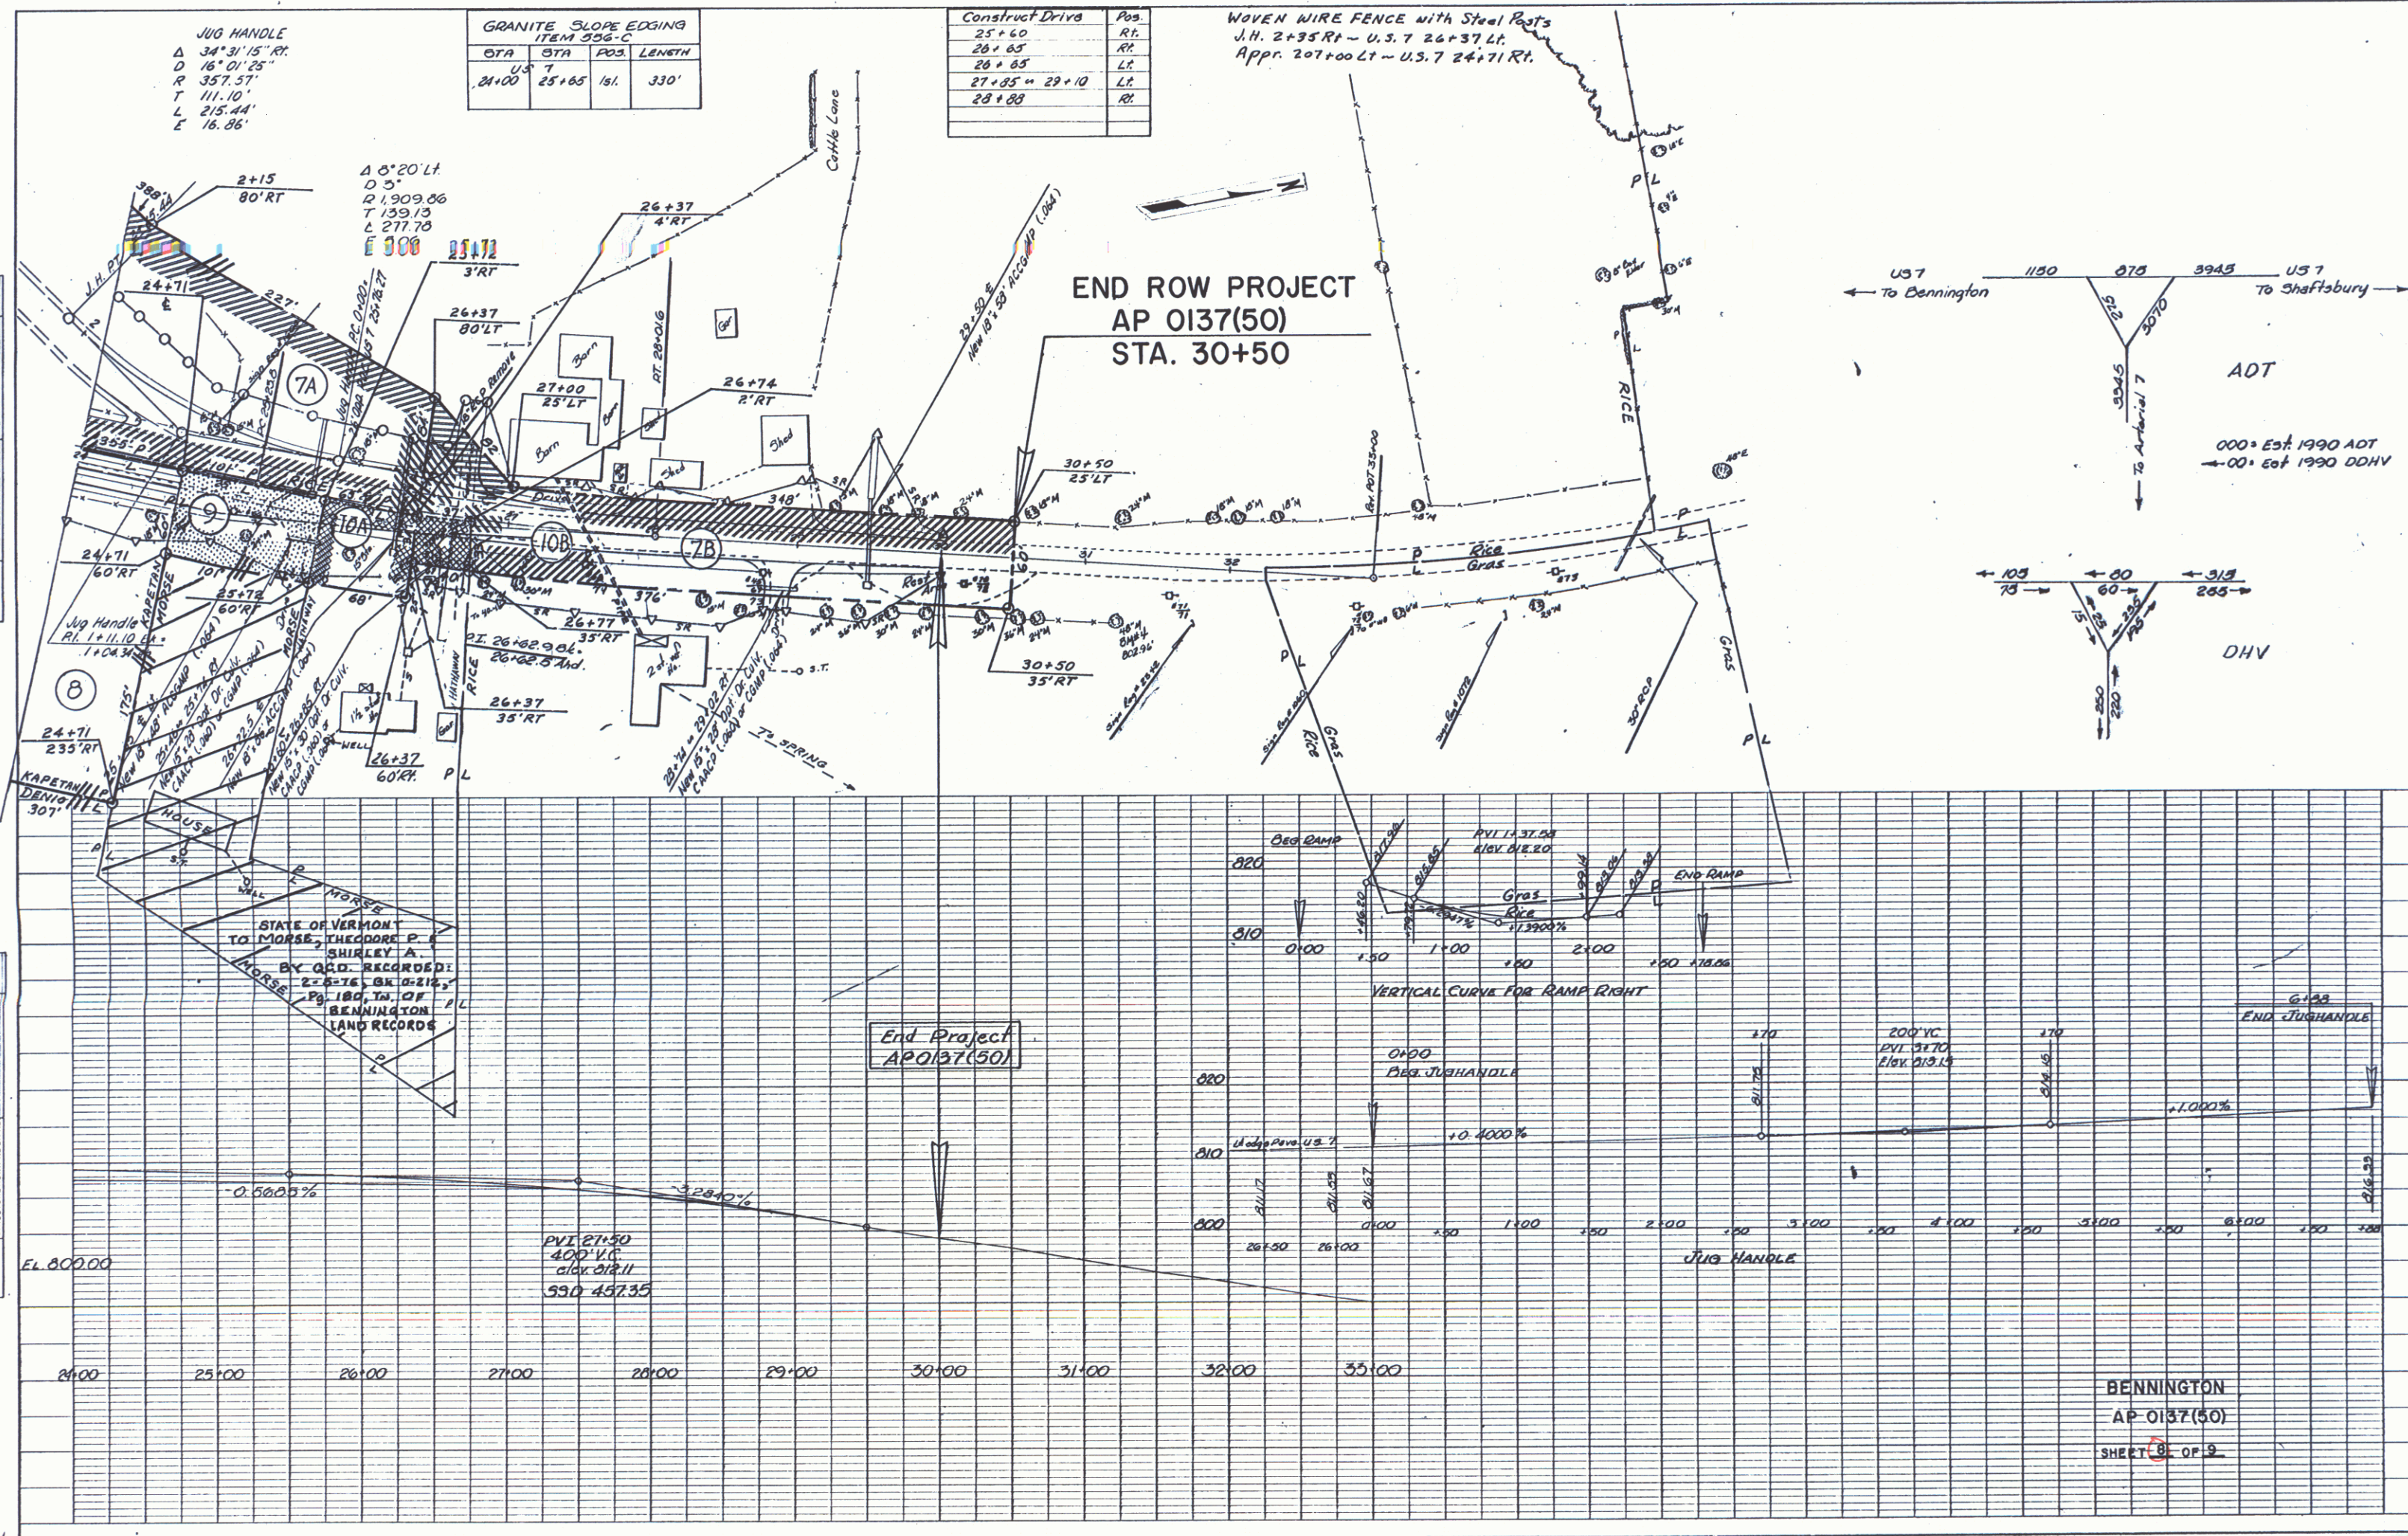

Acquired by State of Vermont
WD, 10-19-71, Bk. O-195, Pg. 74

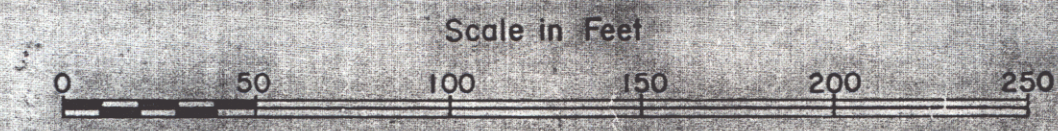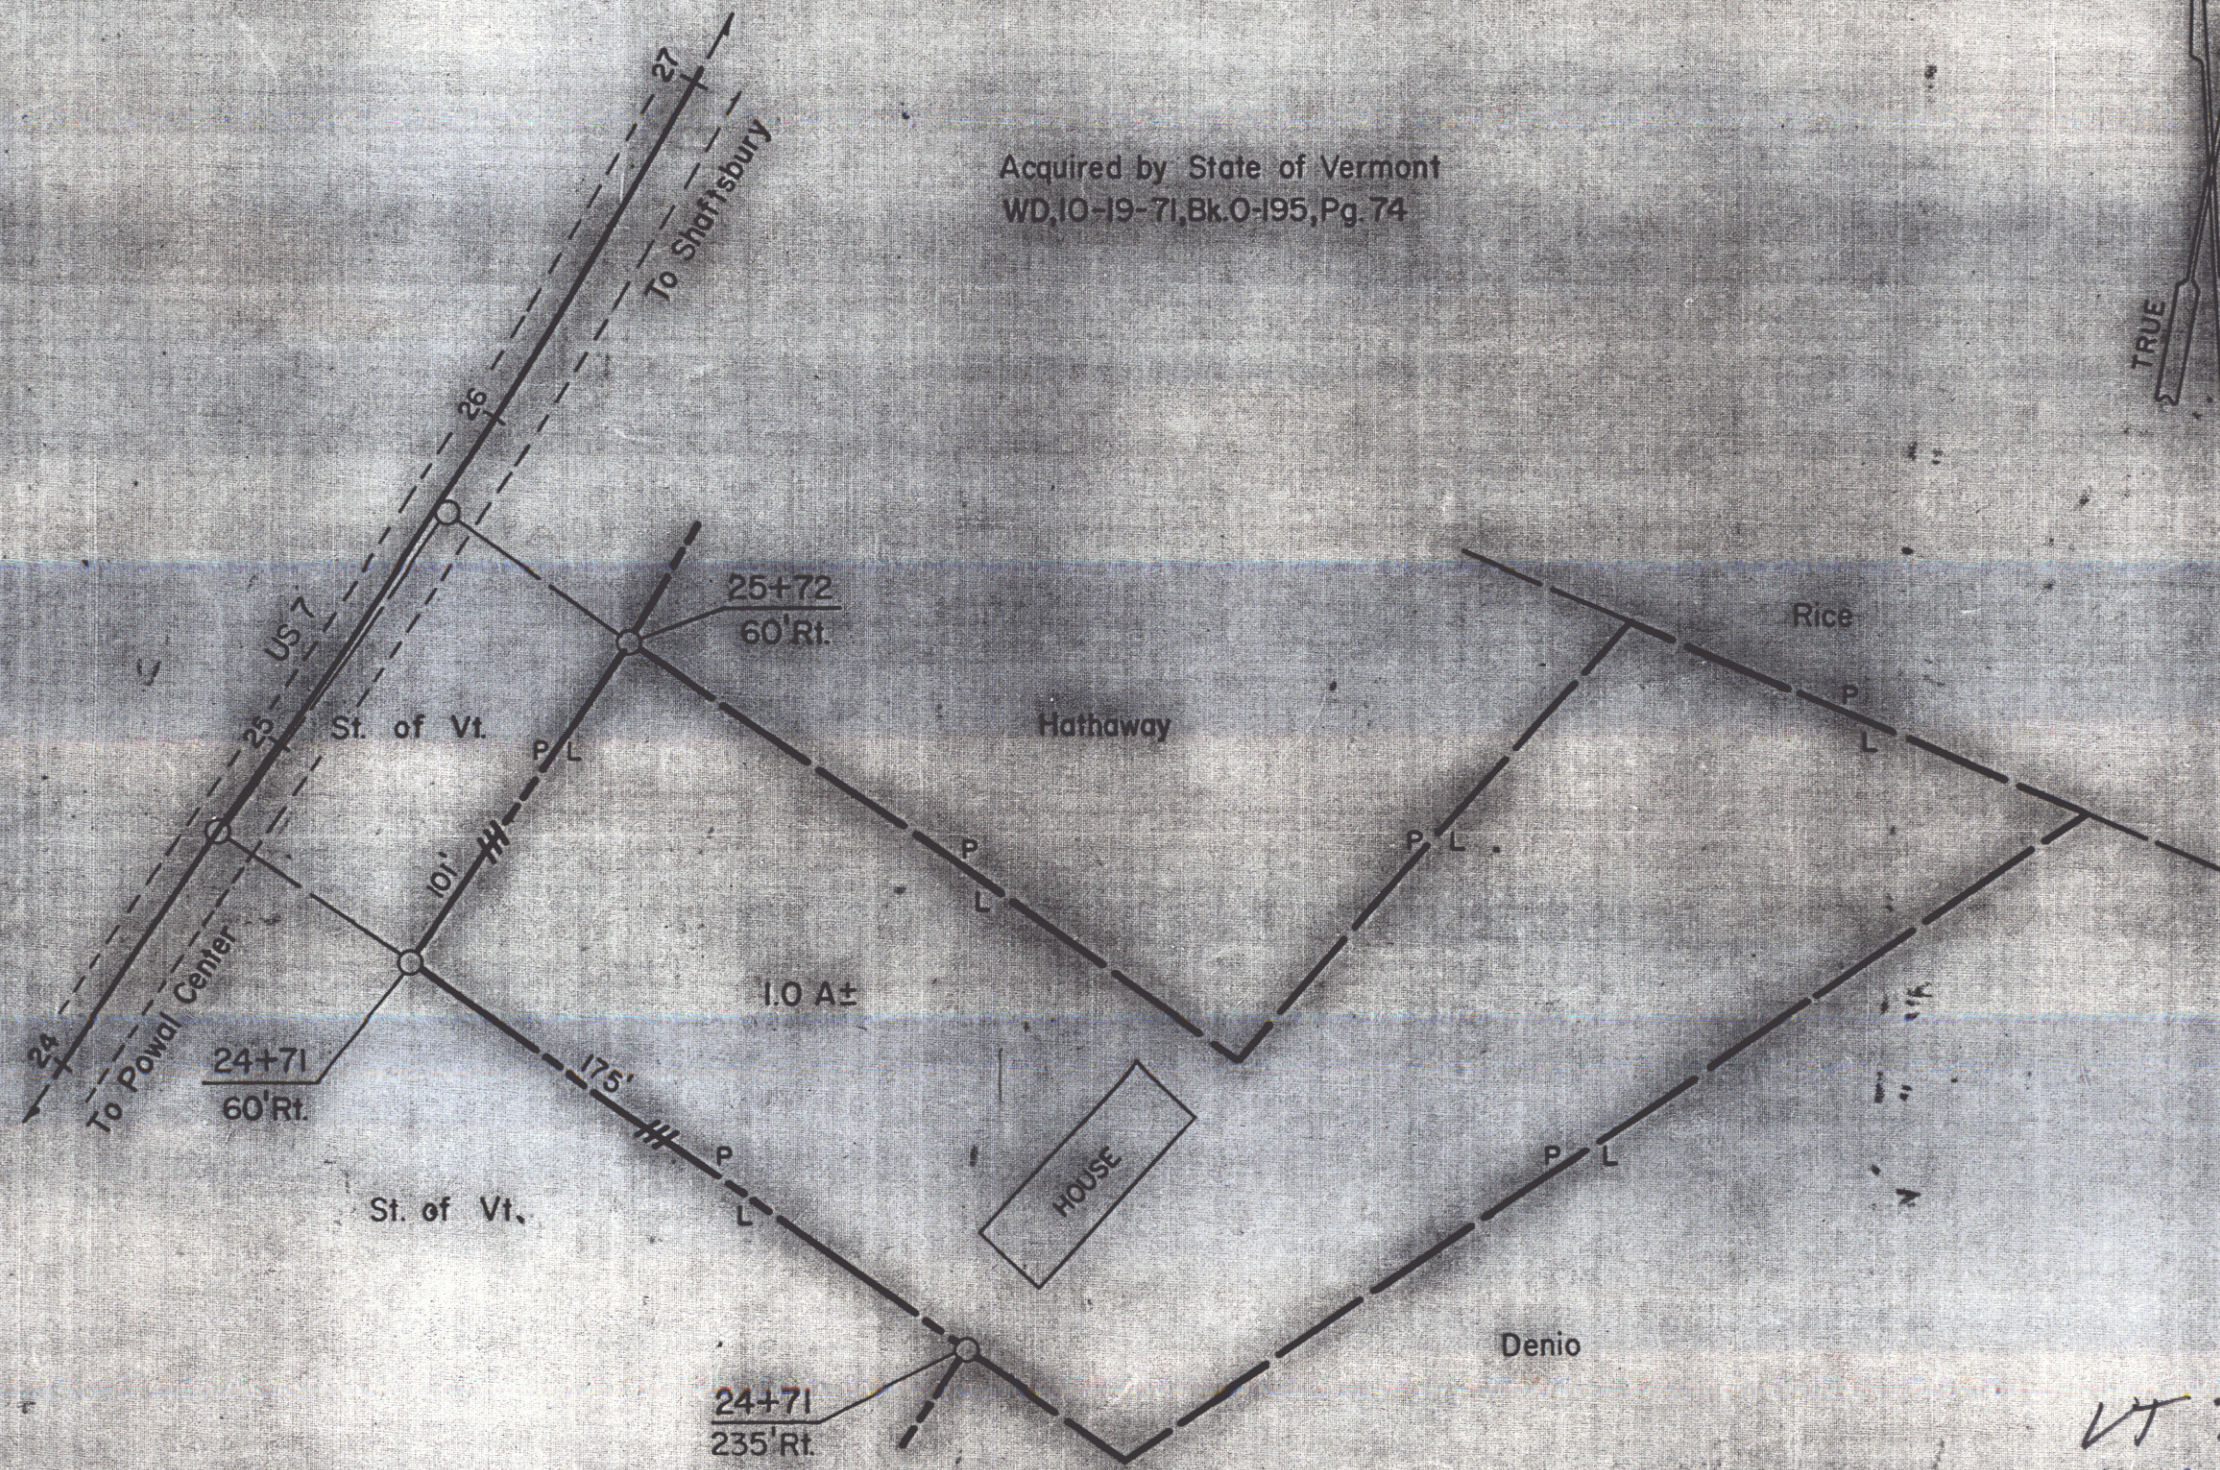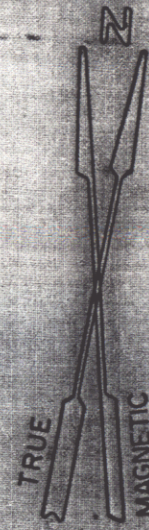

STATE OF VERMONT DEPT. OF HIGHWAYS		
TOWN OF BENNINGTON		
PROJECT BENNINGTON	AP0137 (50)	(SA)
APPROX. SCALE 1" = 50'	DATE 5-15-75	DRAWN BY ROD