

INDEX OF SHEETS

STATE OF VERMONT
DEPARTMENT OF HIGHWAYS



PROPOSED IMPROVEMENT
TOWN OF SHAFTSBURY
COUNTY OF BENNINGTON

VT ROUTE 7A

BEGINNING AT A POINT APPROXIMATELY
1.755 MILES SOUTHERLY OF THE AR-
LINGTON/SHAFTSBURY TOWN LINE AND
CONTINUING NORTHERLY 0.208 MILES

LENGTH OF PROJECT 1100 FT. = 0.208 MILES
LENGTH OF R.O.W. PROJECT = 2050 FEET = 0.388 MILES

1977 AADT - 4190
1977 DHV - 570
1987 AADT - 1760
1987 DHV - 250
D - 51%
T - 5%

Design Speed 50MPH

R.O.W. PLANS

BEGIN R.O.W. PROJECT HHS 0137(3)

STA. 270+00 CL


END R.O.W. PROJECT HHS 0137(3)

STA. 290+50 CL

CONVENTIONAL SIGNS

COUNTY LINE	---
TOWN LINE	---
LIMITS OF ACCESS	---
POINT OF ACCESS	X
FENCE LINE	---
STONE WALL	---
TRAVELED WAY	---
GUARD RAIL	---
RAILROAD	---
SURVEY LINE	---
CULVERT	---
POWER POLE	○
TELEPHONE POLE	○
TREES	○
F.A. CONST. IDENTIFICATION SIGNS	△
PROPERTY LINE	---
R.O.W. TAKING LINE	---
SLOPE RIGHTS	---
TOP OF CUT	---
TOE OF SLOPE	---

0 50 100 200 400 600 800 1000
SCALE IN FEET

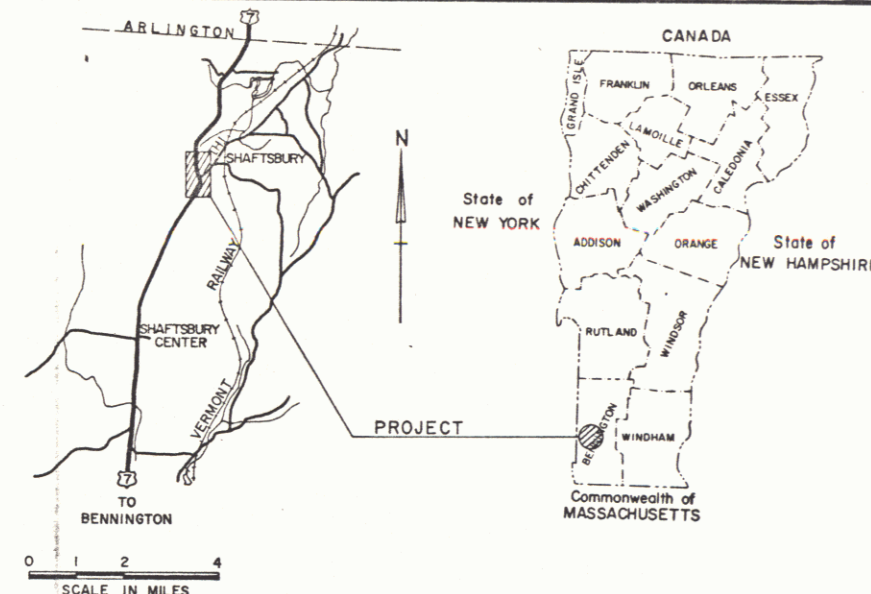

Pint# 99R772

Shaftsbury
MM 0514 ~ 0534

FEB 25 1980

RIGHT-OF-WAY DIVISION
TOWN FILE
PERPETUAL

Town of
(To Be Returned To R.O.W. Div 10)

These plans are subject to such engineering
changes as may be required by the Federal Highway
Administration or the Chief Engineer.
Construction is to be carried on in accordance
with these plans and the Standard Specifications
for Highway and Bridge Construction dated
March, 1976 as approved by the Federal Highway
Administration on October 27, 1976 for use on
this project, including all subsequent revisions and
such revised specification and special provisions as
are incorporated in these plans.

APPROVED: *W. R. Schmitt*
R.O.W. DIRECTOR
DATE 1-12-78

SHAFTSBURY	
SUBMITTED BY ORDER OF THE STATE TRANSPORTATION BOARD	
APPROVED: <i>W. R. Schmitt</i>	DATE 1-12-78
CHIEF ENGINEER	
DEPARTMENT OF TRANSPORTATION FEDERAL HIGHWAY ADMINISTRATION	
APPROVED: _____	DATE _____
DIVISION ENGINEER	
PROJECT HHS N° 0137(3)	
SHEET 1 OF 10 SHEETS	
SRS 12/17/79	

