

INDEX OF SHEETS

STATE OF VERMONT
DEPARTMENT OF HIGHWAYS
PROPOSED IMPROVEMENT



URBAN PROJECT

TOWN OF HARTFORD
COUNTY OF WINDSOR
U.S. ROUTES 4 & 5
WINDSOR-NORWICH ROAD

BEGINNING AT A POINT 3.7 MILES NORTH OF THE HARTLAND-
HARTFORD TOWN LINE AND EXTENDING EASTERLY 0.200 MILE

LENGTH OF ROADWAY 1055.57 FEET=0.200 MILE.
LENGTH OF PROJECT 1055.57 FEET=0.200 MILE.

DESIGN	DESIGNATION
A.D.T. 1965	6986
A.D.T. 1985	13,840
D.M.V. 1985	2040
V.	40 M.P.H.

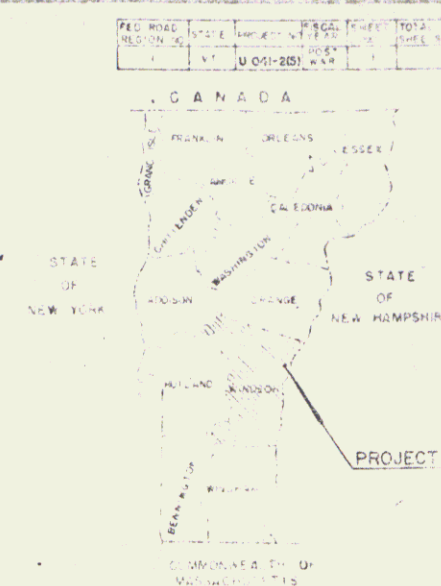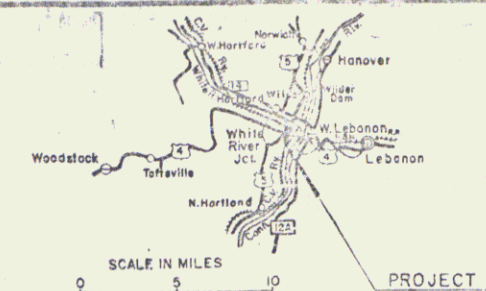


CONVENTIONAL SIGNS

- R.O.W. LINE
- COUNTY LINE
- TOWN LINE
- FENCE LINE
- STONE WALL
- UNFENCED PROPERTY
- GUARD RAIL
- TRAVELED WAY
- RAILROAD
- RETAINING WALL
- CENTER LINE
- SURVEY LINE
- CULVERT
- DROP INLET
- JOINT OCCUPANCY POLE
- POWER POLE
- TELEPHONE POLE
- TREES
- HEDGE
- A CONSTRUCTION IDENTIFICATION SIGNS

SLOPE RIGHTS

- GROUND ELEVATION
- GRADE ELEVATION
- CURVE DATA
- DEFLECTION OF ANGLE
- DEGREE OF CURVE
- RADIUS OF CURVE
- TANGENT DISTANCE
- LENGTH OF CURVE
- EXTERNAL DISTANCE
- POINT OF INTERSECTION
- POINT OF TANGENT
- POINT ON TANGENT
- POINT ON SUB-TANGENT
- POST

SCALE IN FEET

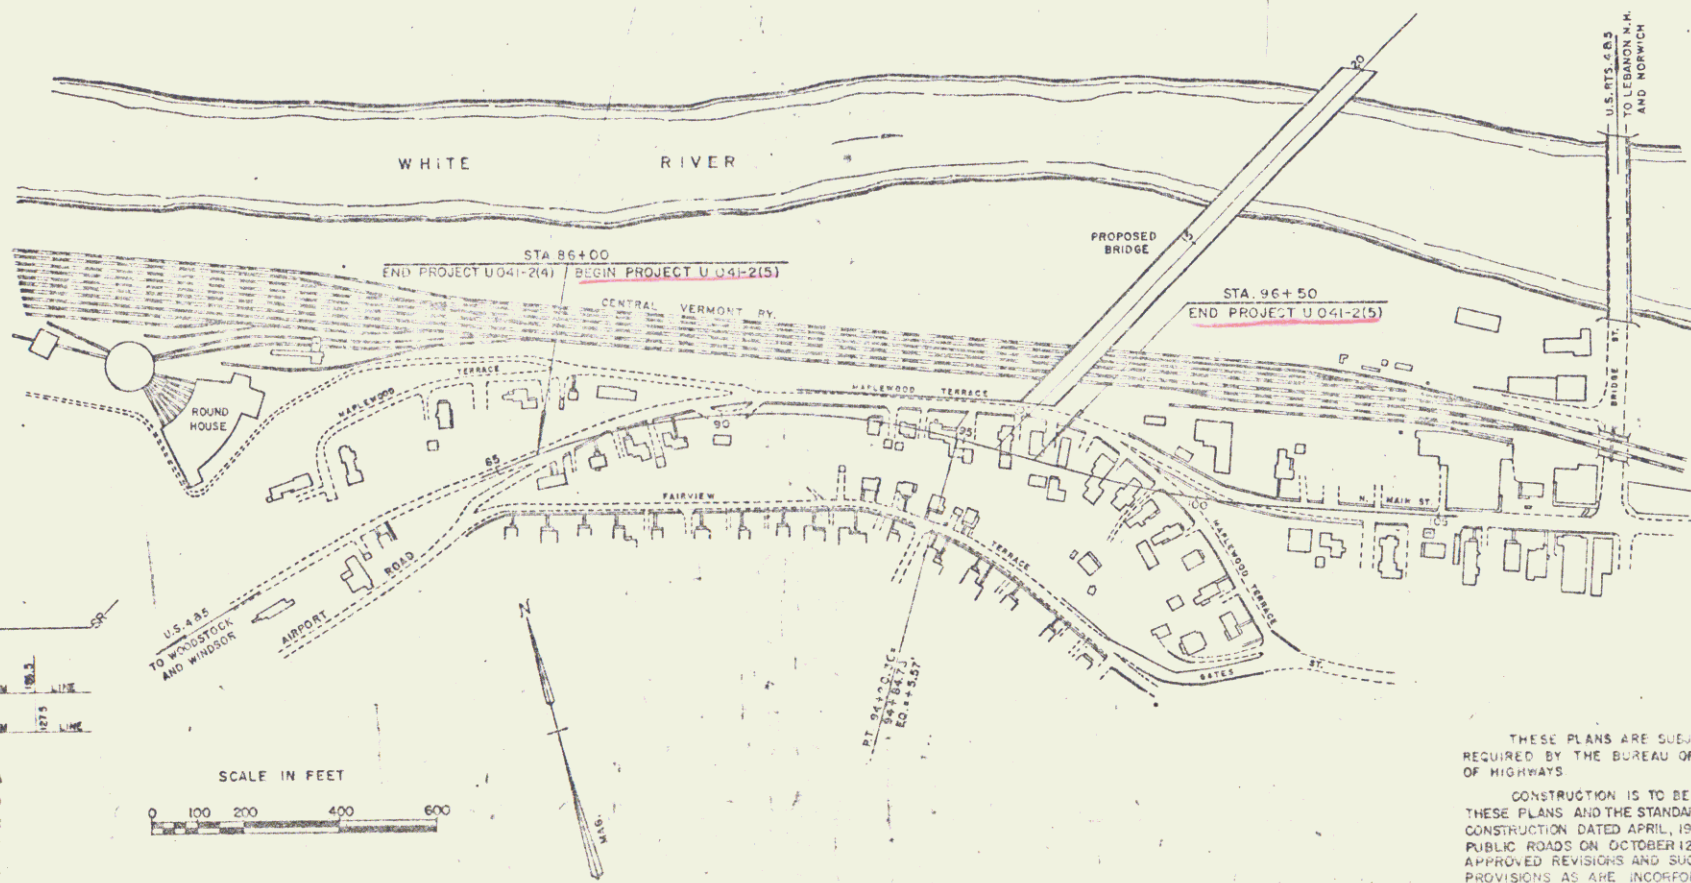

THESE PLANS ARE SUBJECT TO SUCH REVISIONS AS MAY BE
REQUIRED BY THE BUREAU OF PUBLIC ROADS OR THE COMMISSIONER
OF HIGHWAYS.

CONSTRUCTION IS TO BE CARRIED ON IN ACCORDANCE WITH
THESE PLANS AND THE STANDARD SPECIFICATIONS FOR HIGHWAY AND BRIDGE
CONSTRUCTION DATED APRIL, 1964, AS APPROVED BY THE BUREAU OF
PUBLIC ROADS ON OCTOBER 12, 1964, INCLUDING ALL SUBSEQUENT
APPROVED REVISIONS AND SUCH REVISED SPECIFICATIONS AND SPECIAL
PROVISIONS AS ARE INCORPORATED IN THESE PLANS.

APPROVED DATE 12/30/65	APPROVED DATE 12/30/65	APPROVED DATE 12/30/65	APPROVED DATE 12/30/65	APPROVED DATE 12/30/65	APPROVED DATE 12/30/65
---------------------------	---------------------------	---------------------------	---------------------------	---------------------------	---------------------------

DEPARTMENT OF COMMERCE BUREAU OF PUBLIC ROADS	
PROJECT	NO. 041-2(5)
SHEET 1 OF 26 SHEETS	