


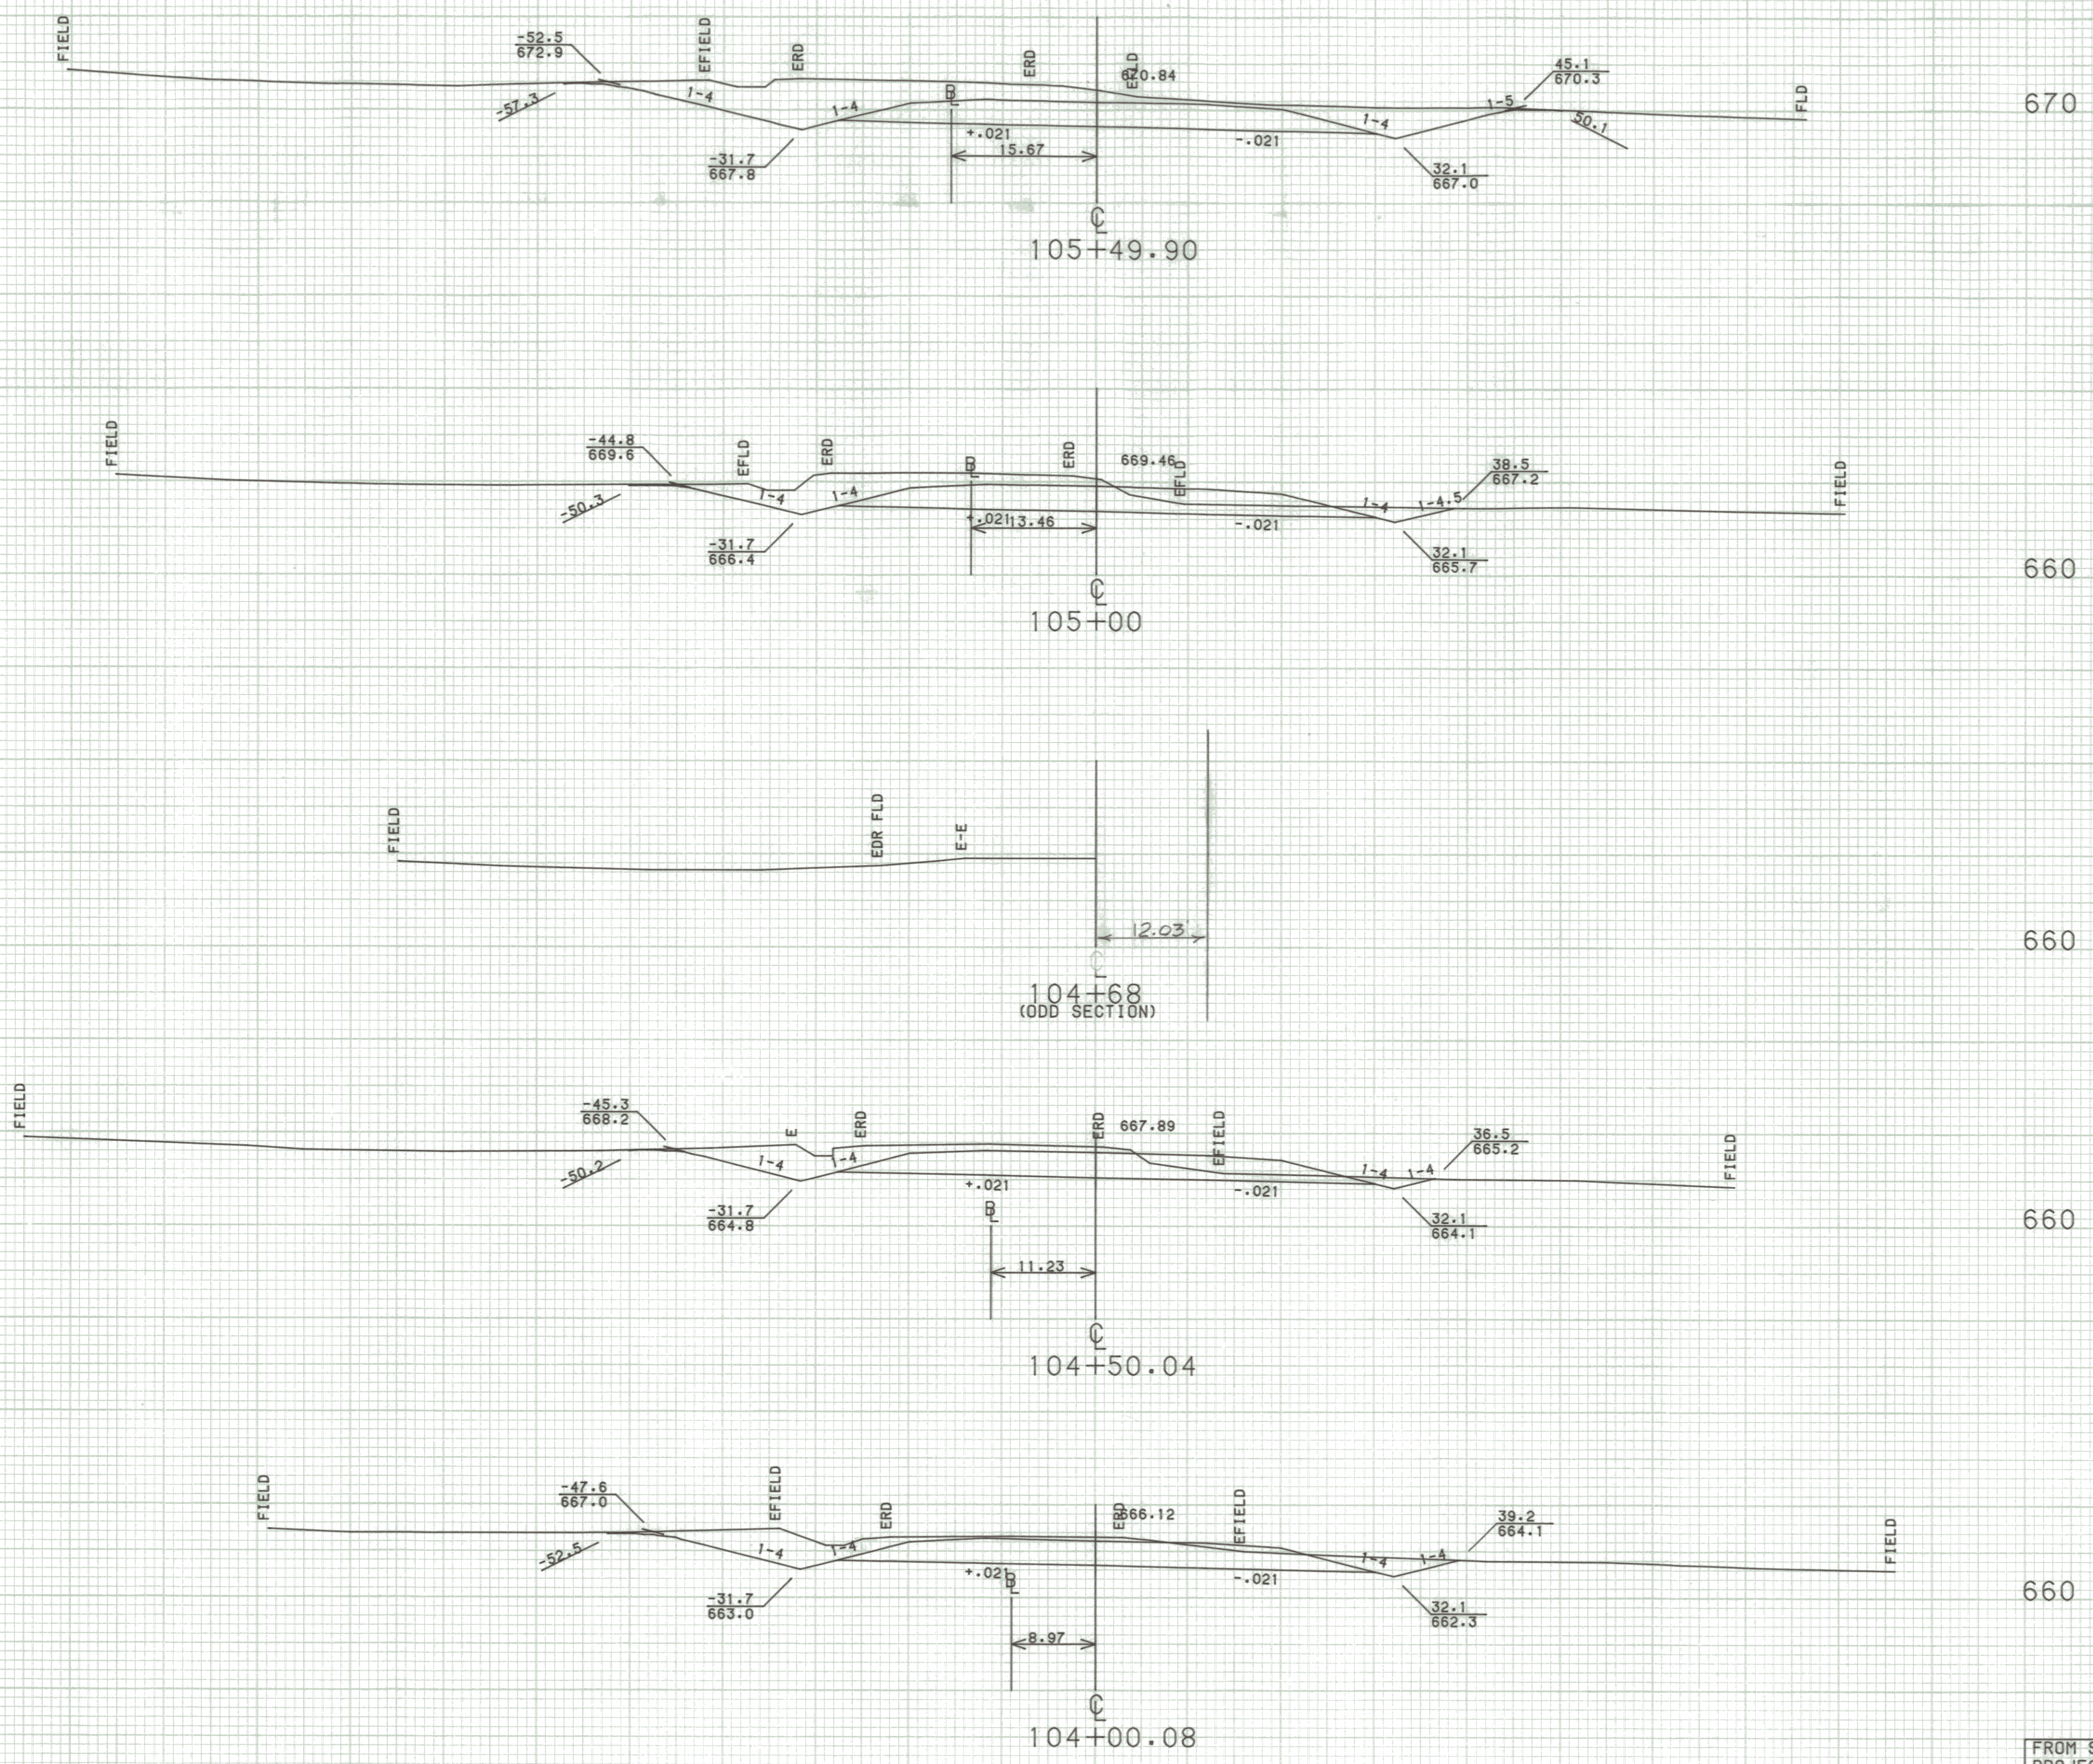

SCALE 10 FEET

FROM STA. 104+00.08	TO STA. 105+49.90
PROJECT NAME WALLINGFORD	
NO. RS0137(5)	PLOTTED 11/13/85
SURVEYED BY FANTONI	MAY - 85
SHEET OF SHEETS	