


DATE	
BY	
REVIEWED	
PLANNED	
NO. OF SHEETS	
DATE CHECKED	
BY	

DATE	8/86
BY	VT. SURVEY CONSULTANTS
REVIEWED	
PLANNED	
NO. OF SHEETS	171
DATE CHECKED	
BY	

860
850
840
830
820
810
850
840
830
820
810
850
840
830
820
810

860
850
840
830
820
810
850
840
830
820
810
850
840
830
820
810

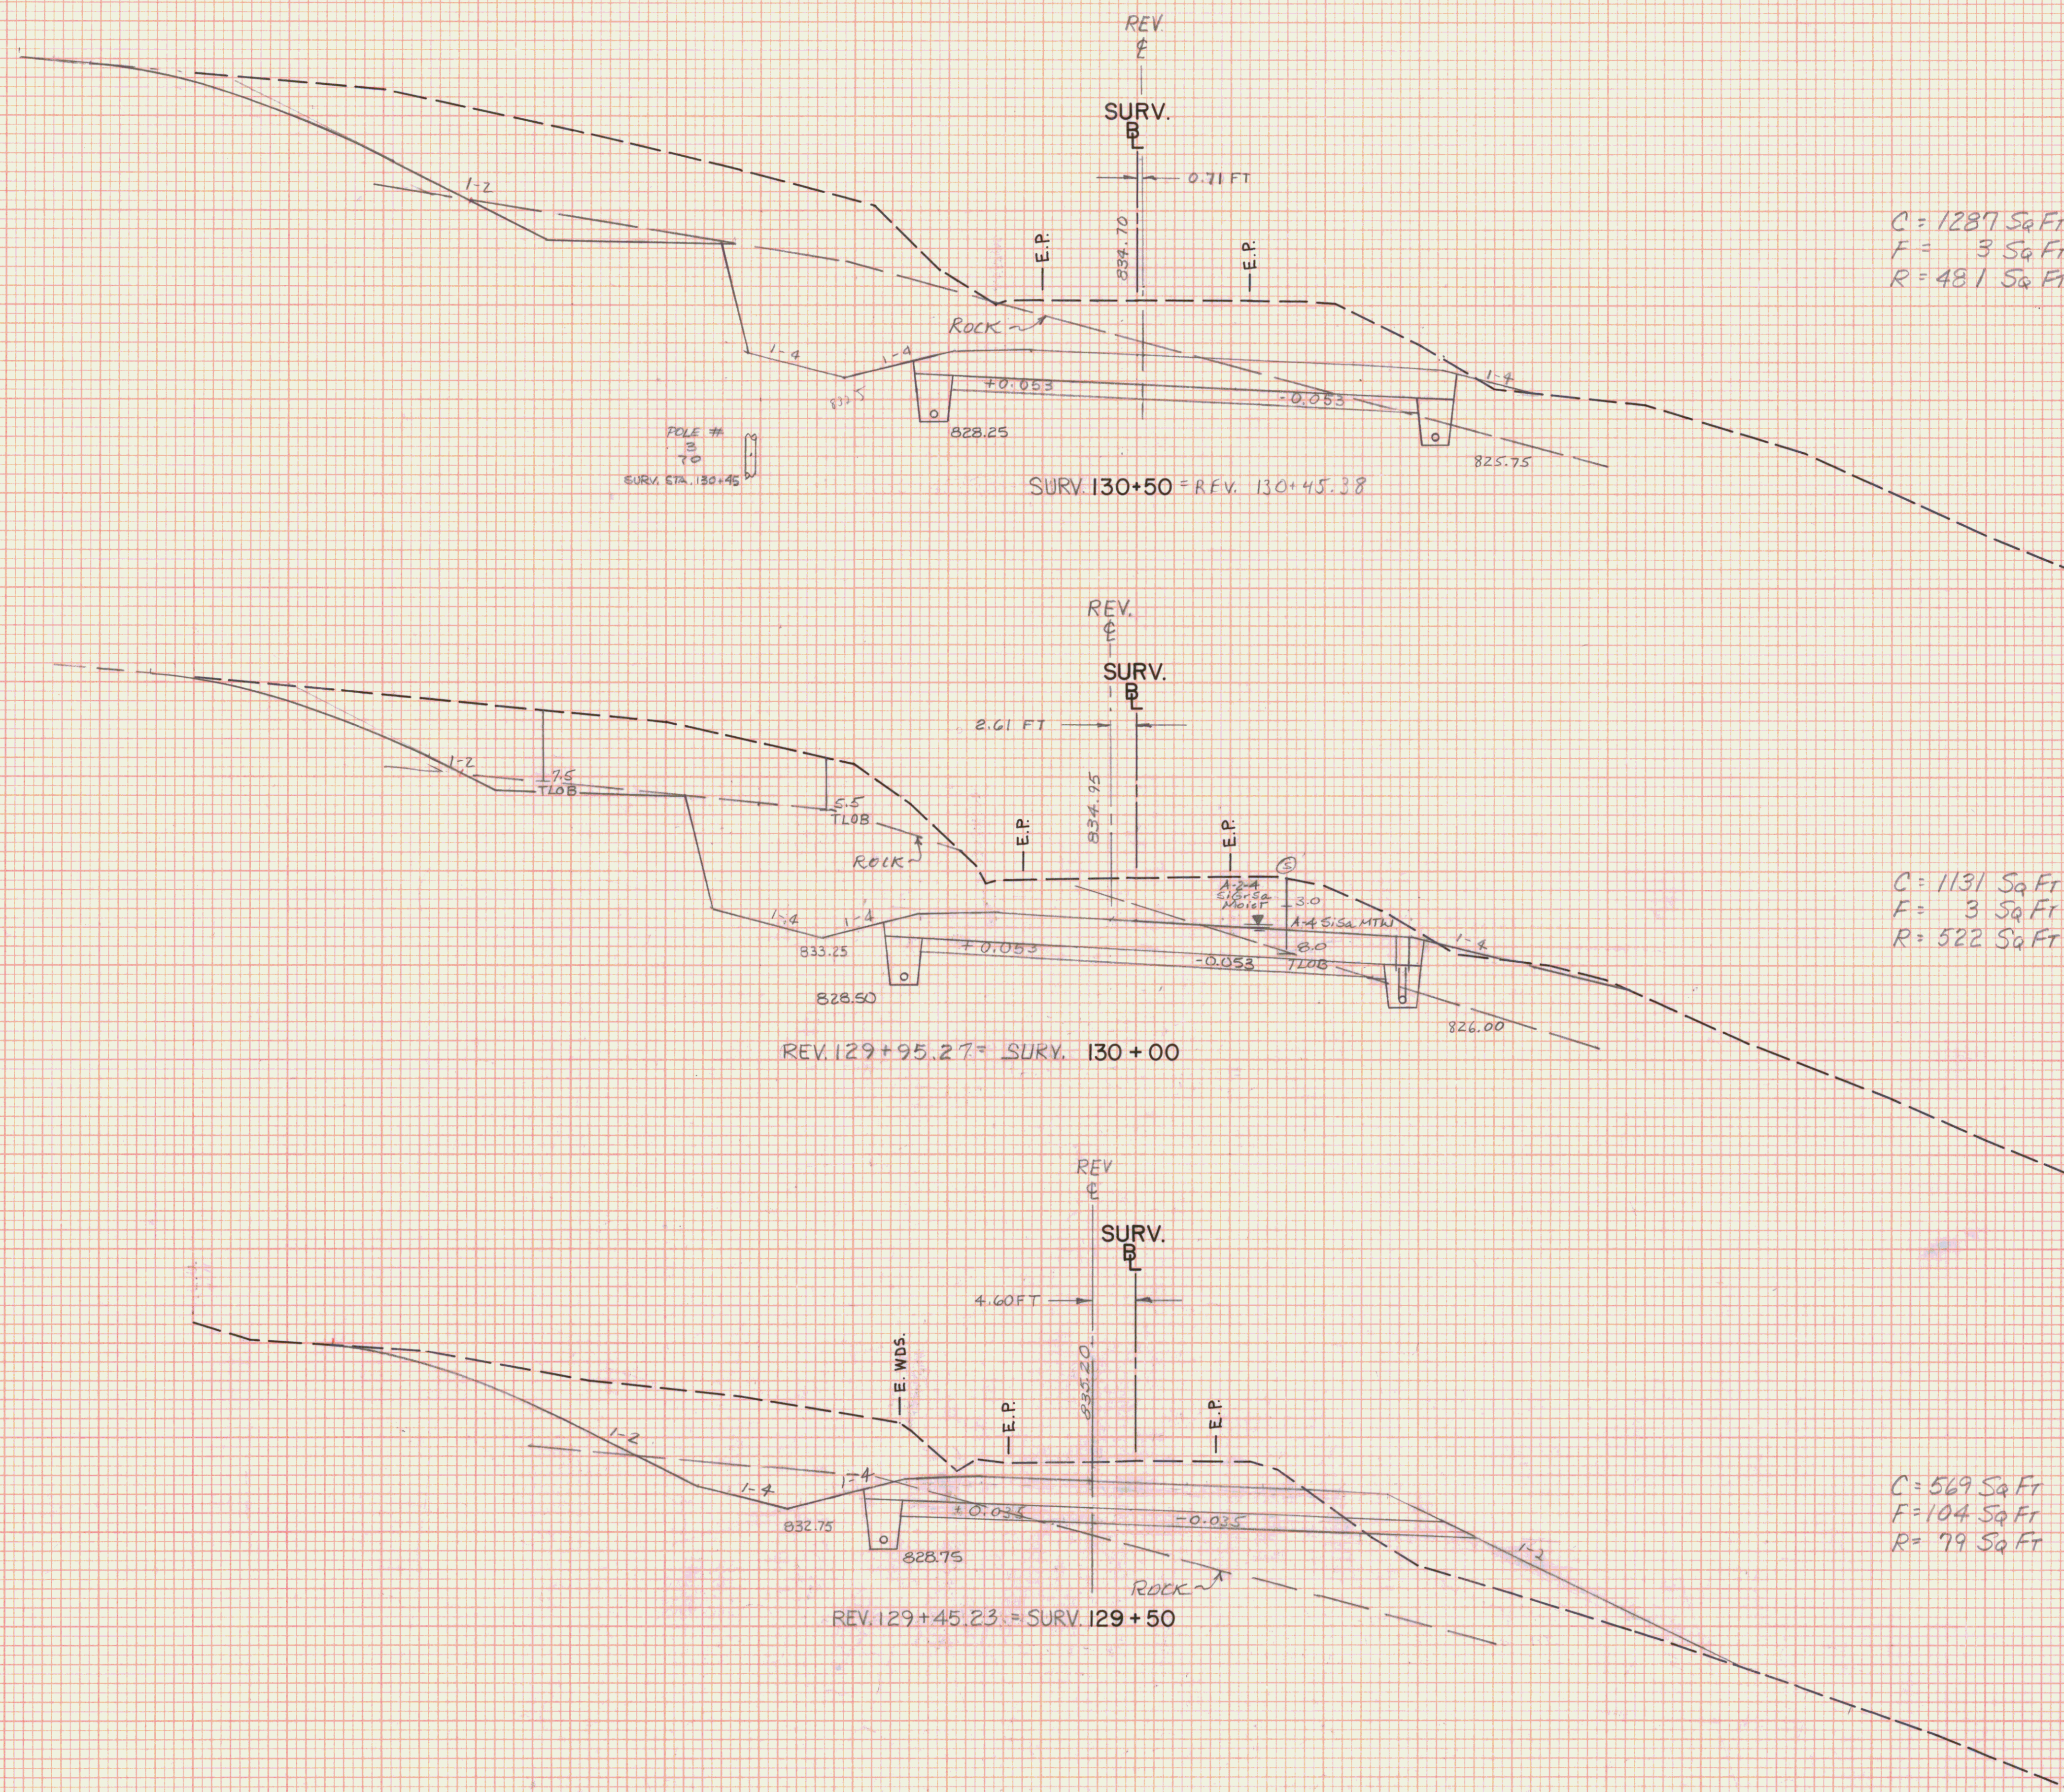

C = 1287 Sq Ft
F = 3 Sq Ft
R = 481 Sq Ft

C = 1131 Sq Ft
F = 3 Sq Ft
R = 522 Sq Ft

C = 569 Sq Ft
F = 104 Sq Ft
R = 79 Sq Ft

REV. STA. 129+95 FT.
BEGIN 6" x 170" UNDERDRAIN
W/FG @ REV. STA. 129+95 & 131+20
INSTALL FLUSHING BASIN

REV. STA. 129+75 FT.
END REMOVAL & DISPOSAL
OF GUARD RAIL.

PC #3
REV 129+46.93
D = 3° 00' 00"
BANK .0053 FT/FT

STA.	129+50	STA.	130+50
TOWN	MARSHFIELD		
PROJECT	F	NO.	028-3(28)
SHEET	171	OF	352
HORIZ. AND VERT. SCALE			
0' 10' 20'			
SURVEYED BY: VT. SURVEY CONSULTANTS DATE 8/86			