


FINAL SURVEY	SURVEYED	DATE
	PLATTED	BY
	NOTE BOOK	
	AREA CHECKED	

ORIGINAL SURVEY	SURVEYED	DATE
	PLATTED	BY
	NOTE BOOK	
	AREA CHECKED	

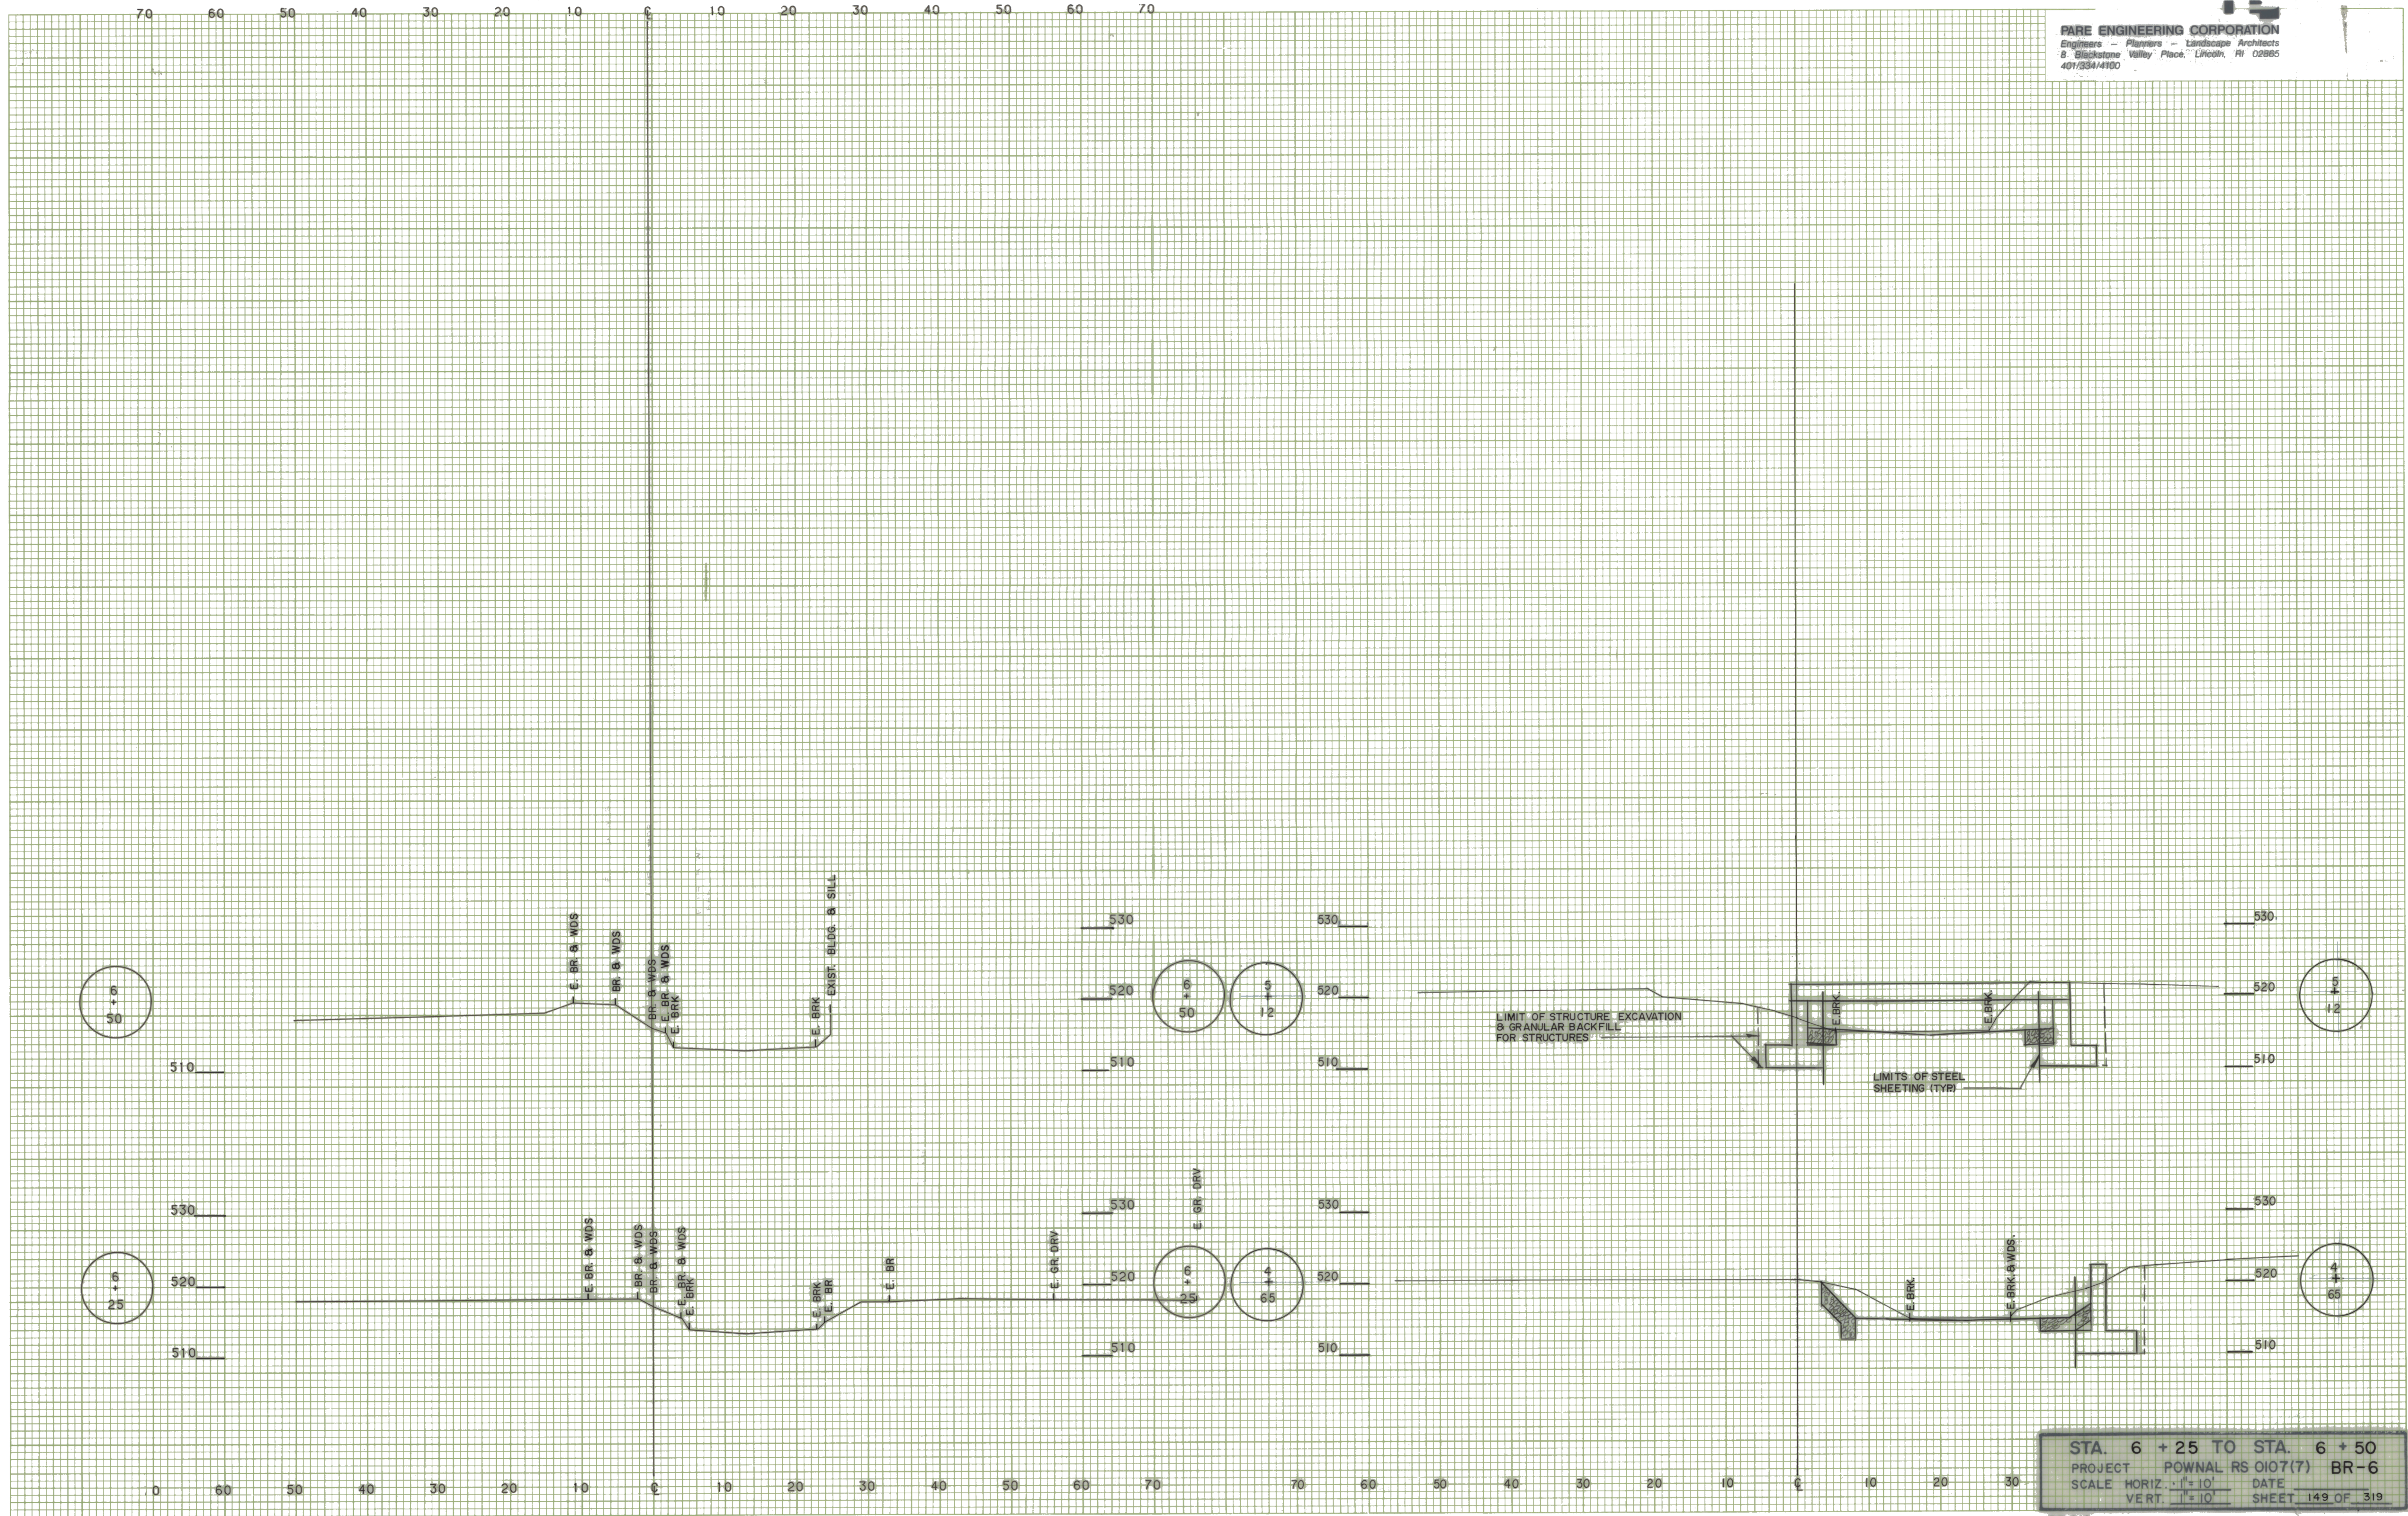

STA. 6 + 25 TO STA. 6 + 50
 PROJECT POWNAL RS 0107(7) BR-6
 SCALE HORIZ. 1" = 10' DATE
 VERT. 1" = 10' SHEET 149 OF 319

BR 612