


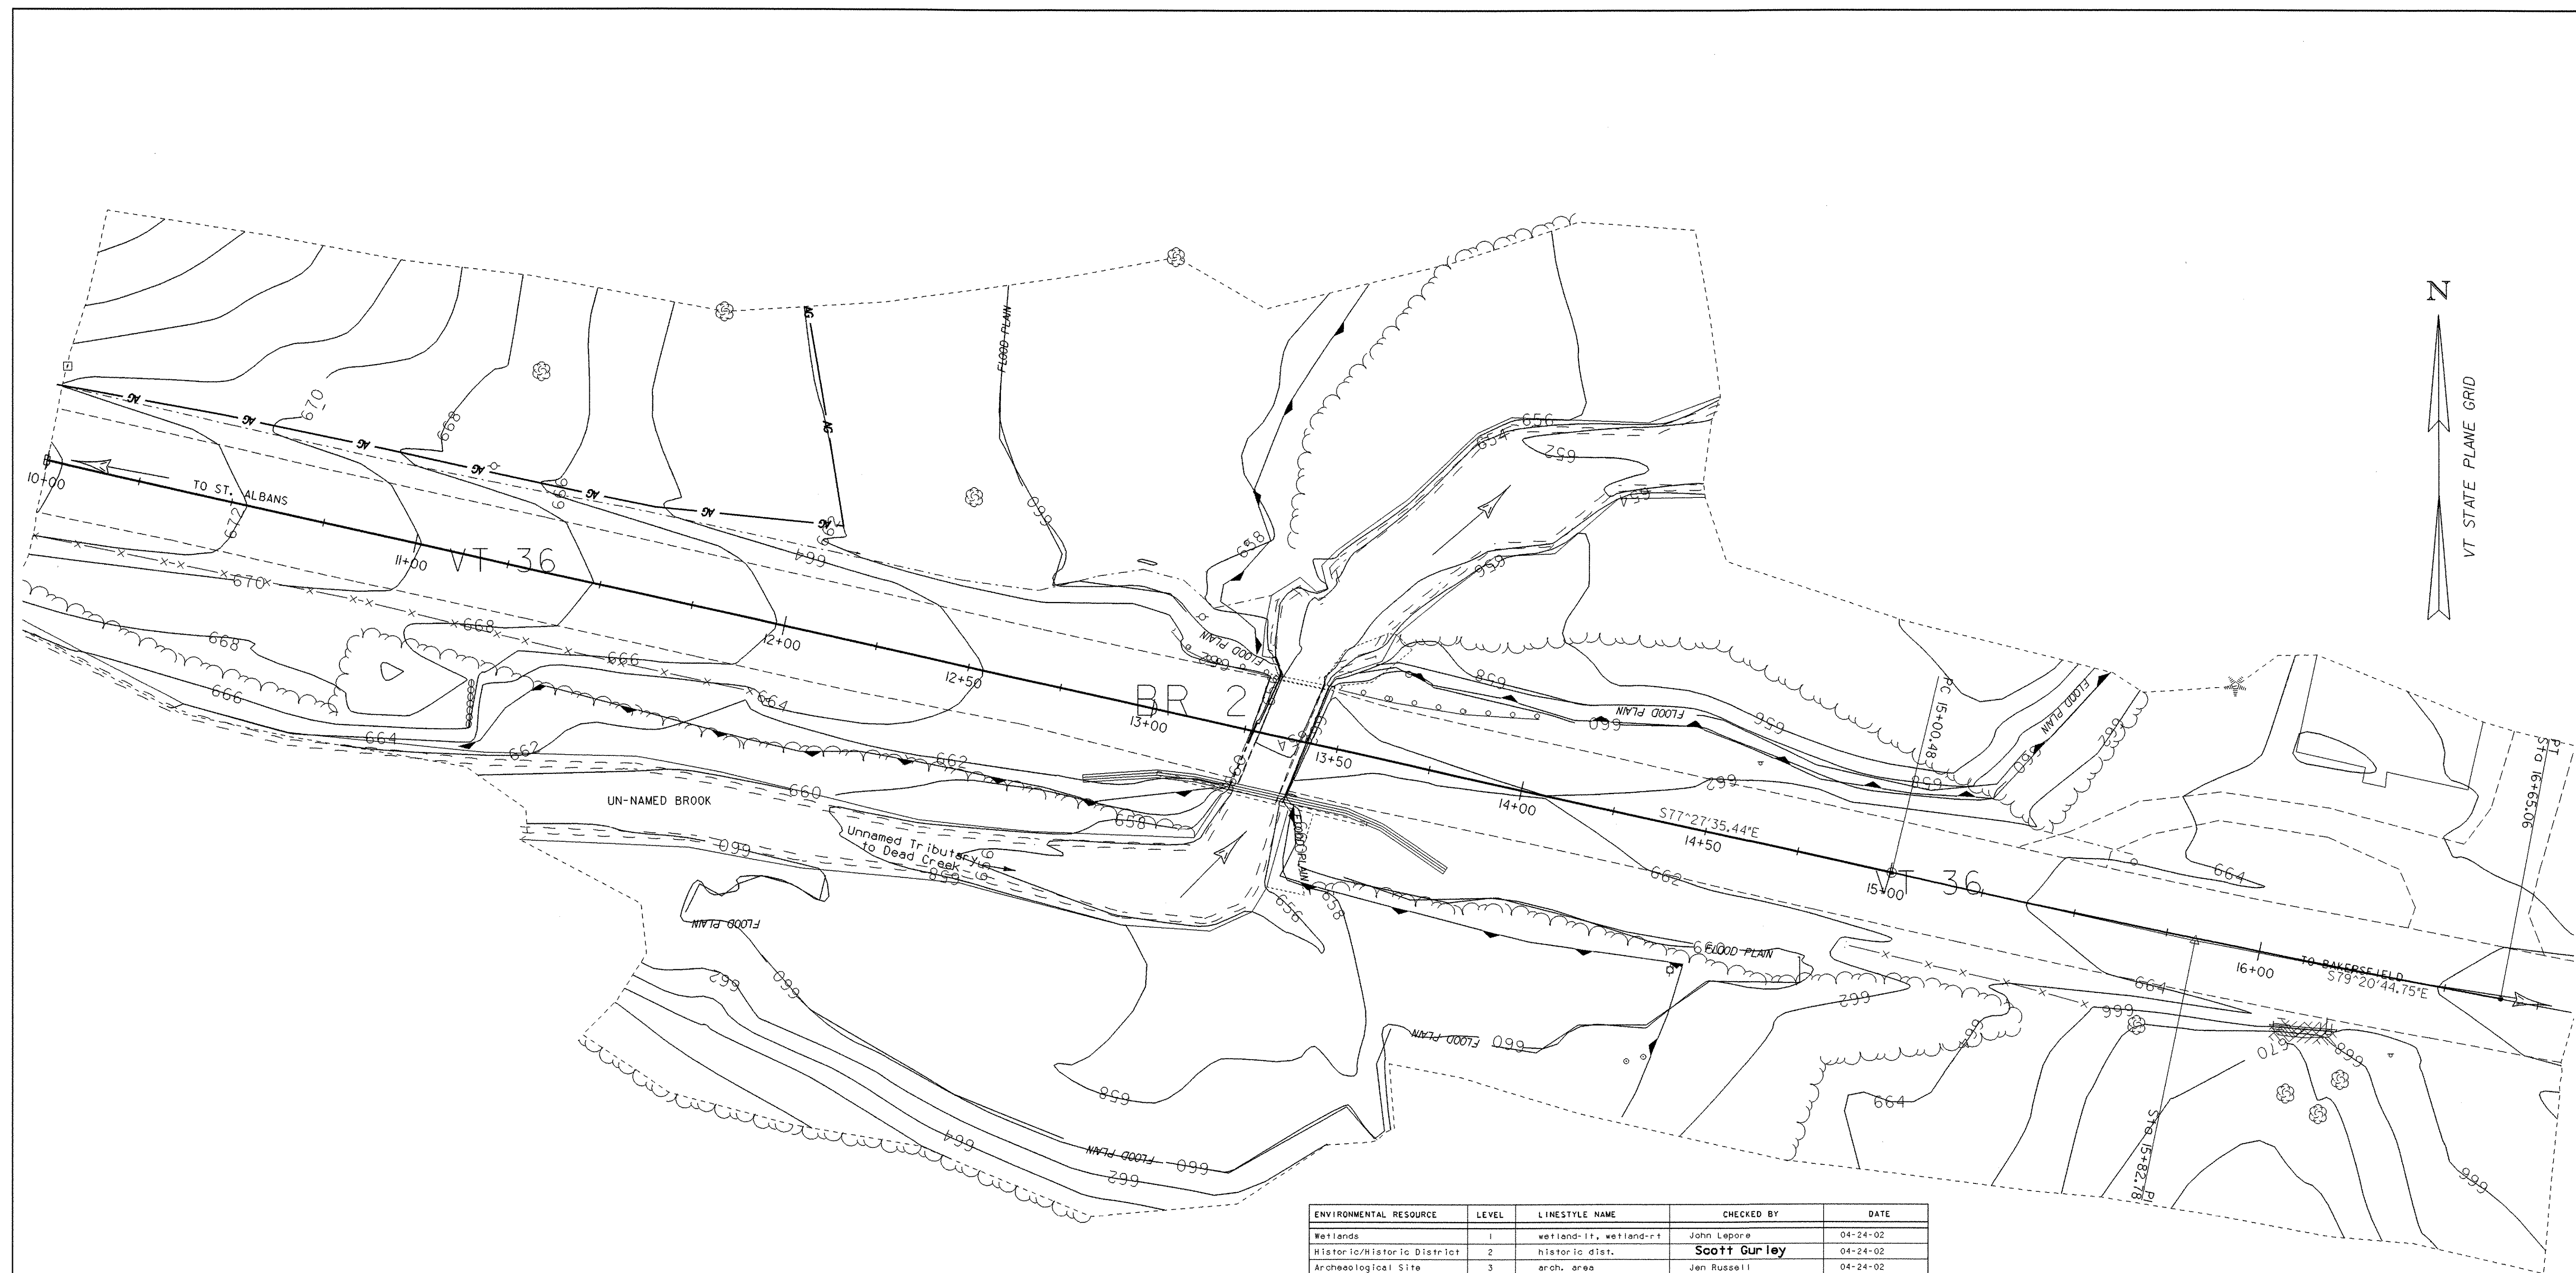

ENVIRONMENTAL RESOURCE	LEVEL	LINETYPE NAME	CHECKED BY	DATE
Wetlands	1	wetland-lf, wetland-rt	John Lepore	04-24-02
Historic/Historic District	2	historic dist.	Scott Gurley	04-24-02
Archaeological Site	3	arch. area	Jen Russell	04-24-02
4f Property	4	4f property	Scott Gurley	04-24-02
6f Property	5	6f property	Glenn Gingras	04-24-02
Agricultural Land	6	agricult. land	Glenn Gingras	04-24-02
Fish & Wildlife Habitat	7	critical hab.	Glenn Gingras	04-24-02
Flood Plains	8	fld. plains	John Lepore	04-24-02
Endangered Species	9	thr. & end. spec.	Glenn Gingras	04-24-02
Hazardous Waste	10	haz. waste	Glenn Gingras	04-24-02

RESOURCE SHEET

PROJECT NAME:	FAIRFIELD	FILE NAME:	/str5/01c082/sc182bdr.dgn	PLOT DATE:	28-APR-2005
PROJECT NUMBER:	AC STP ST 0298 (6)	PROJECT LEADER:	Craig Keller	DRAWN BY:	J. Reed
		DESIGNED BY:	G. Shangraw	CHECKED BY:	W.B. SYMONDS
			sc182rsc.i	SHEET	7 OF 41

