

TEMPORARY 100mm WHITE LINE, PAINT
DURABLE 100mm WHITE LINE, THERMOPLASTIC
STA 1+000 TO 1+063 SOLID RT
STA 1+000 TO 1+140 SOLID LT
STA 1+094 TO 1+140 SOLID RT


TEMPORARY 100mm YELLOW LINE, PAINT
DURABLE 100mm YELLOW LINE, THERMOPLASTIC
STA 1+000 TO 1+071 DOUBLE SOLID RT
STA 1+083 TO 1+140 DOUBLE SOLID RT

TEMPORARY 600mm STOP BAR, PAINT
DURABLE 600mm STOP BAR, TYPE ITAPE
STA 1+078 TO 1+085 RT

TEMPORARY LETTER OR SYMBOL, PAINT
DURABLE LETTER OR SYMBOL, TYPE ITAPE
STA 1+080 RT - "STOP"

REMOVING SIGNS
AS SHOWN - 1

* NOTE
STA 1+000 TO 1+140 HOLD LEFT
EDGE OF PAVEMENT AND WIDEN
ON RIGHT SIDE ONLY.

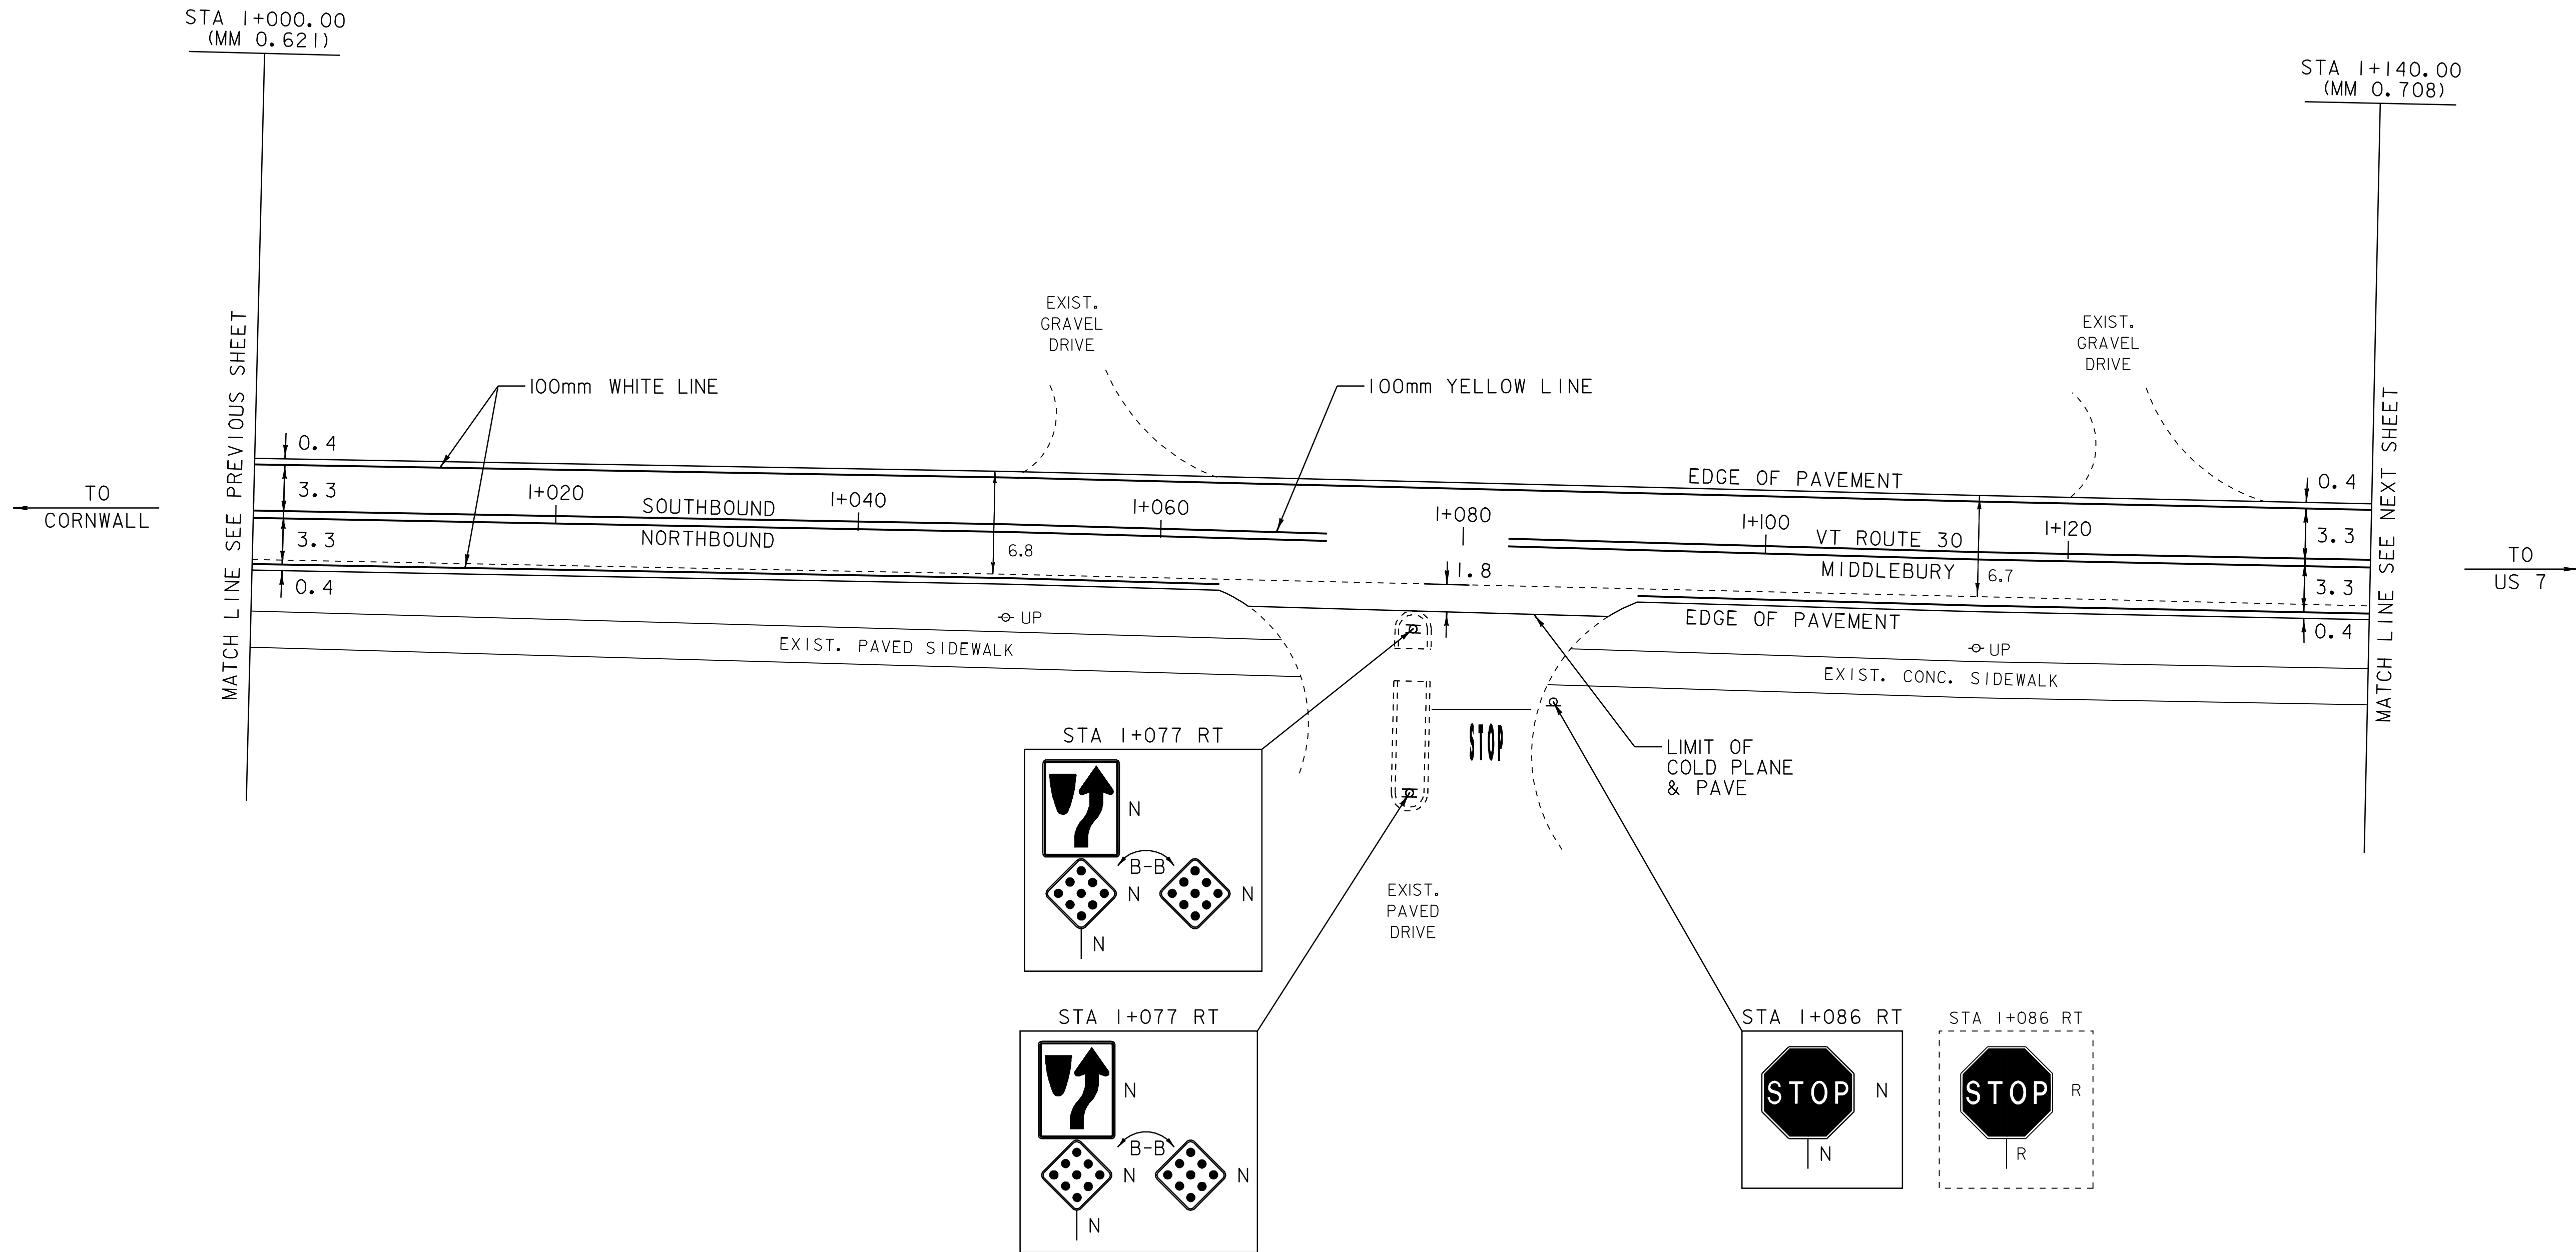

LEGEND

R = REMOVE EXISTING
S = SALVAGE
R&S = REMOVE AND SALVAGE
N = NEW
RET = RETAIN
B-B = BACK TO BACK

PAVING LAYOUT 2

PROJECT NAME: MIDDLEBURY
PROJECT NUMBER: STP 2304(I)S

FILE NAME: /pave/0ld048/pd048.dgn
PROJECT LEADER: PTS
IPARM FILE NAME: pd048I02.1

PLOT DATE: 06-OCT-2008 13:0
DRAWN BY: MRS
CHECKED BY: NLL
SHEET 20 OF 103

NOT TO SCALE

NOTE: ALL DIMENSIONS IN METERS EXCEPT AS INDICATED