



DECIDUOUS TREES  
STA 18+290 TO 18+342 RT - 5 AF

LANDSCAPE BACKFILL, TRUCK MEASUREMENT  
STA 18+287 TO 18+307 RT - 20 m x 3 m x 1 m  
STA 18+318 TO 18+344 RT - 26 m x 3 m x 1 m

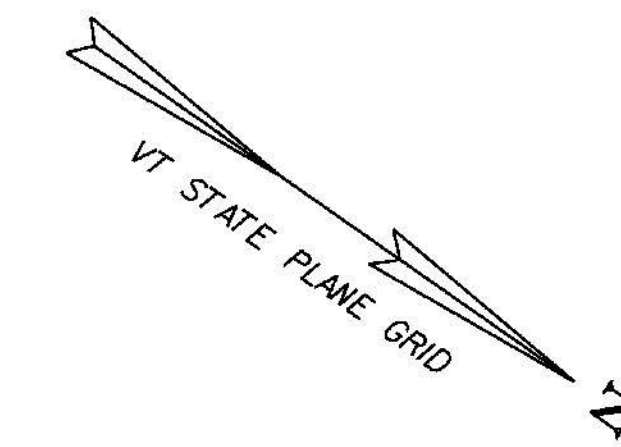

BM #12  
VT SURVEY R-O-W DISK  
STAMPED '864 1989'  
ELEV. = 133.788 m

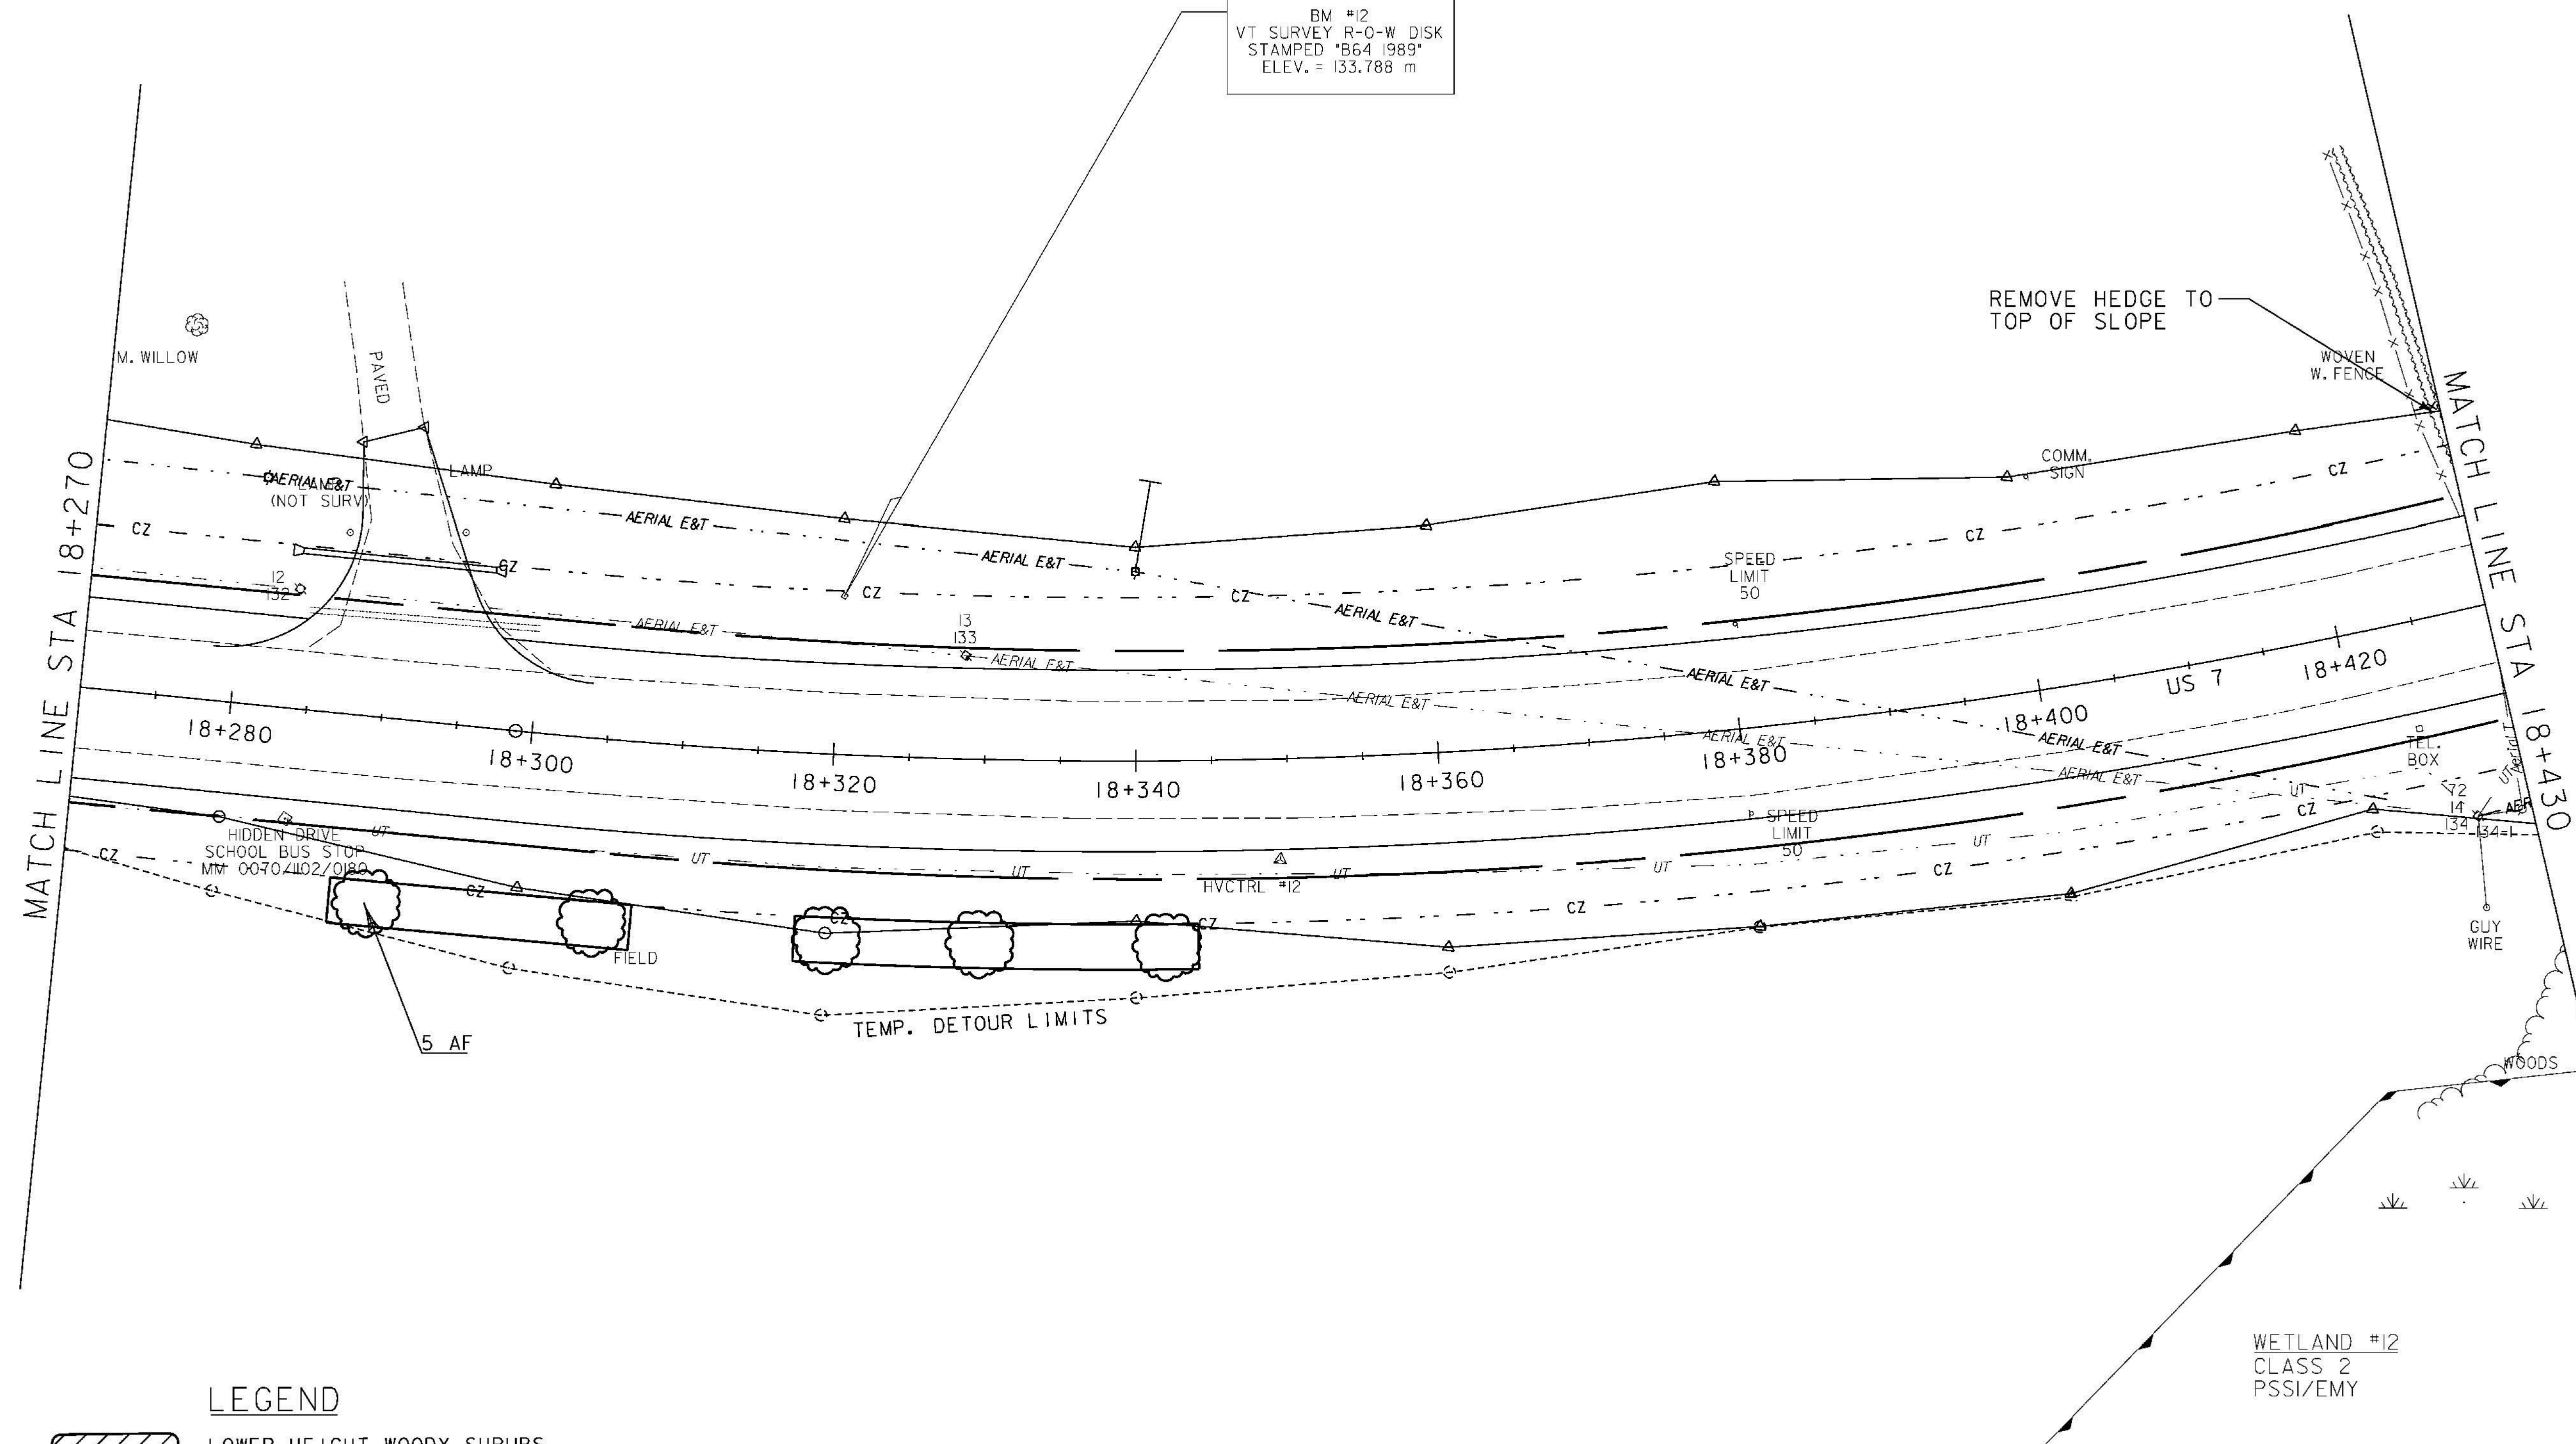

#### LEGEND

- LOWER HEIGHT WOODY SHRUBS
- PROPOSED DECIDUOUS TREE
- PROPOSED CONIFEROUS TREE
- SAVE TREE / TREE PROTECTION ZONE WITH FENCING (TPZ)
- LIMIT OF CUT & FILL / GRASS SEEDING OF DISTURBED AREAS
- LANDSCAPE BACKFILL
- DENOTES TREE OR STUMP REMOVAL



#### LANDSCAPE PLAN 13

PROJECT NAME: BRANDON  
PROJECT NUMBER: NH 019-3(495)

FILE NAME: zb008s5-ldsc13.dgn  
PROJECT LEADER: VTRANS  
DESIGNED BY: VTRANS  
CLD 02-0149

PLOT DATE: 9/3/2009  
DRAWN BY: JCS  
CHECKED BY: VTRANS  
SHEET 225 OF 546