
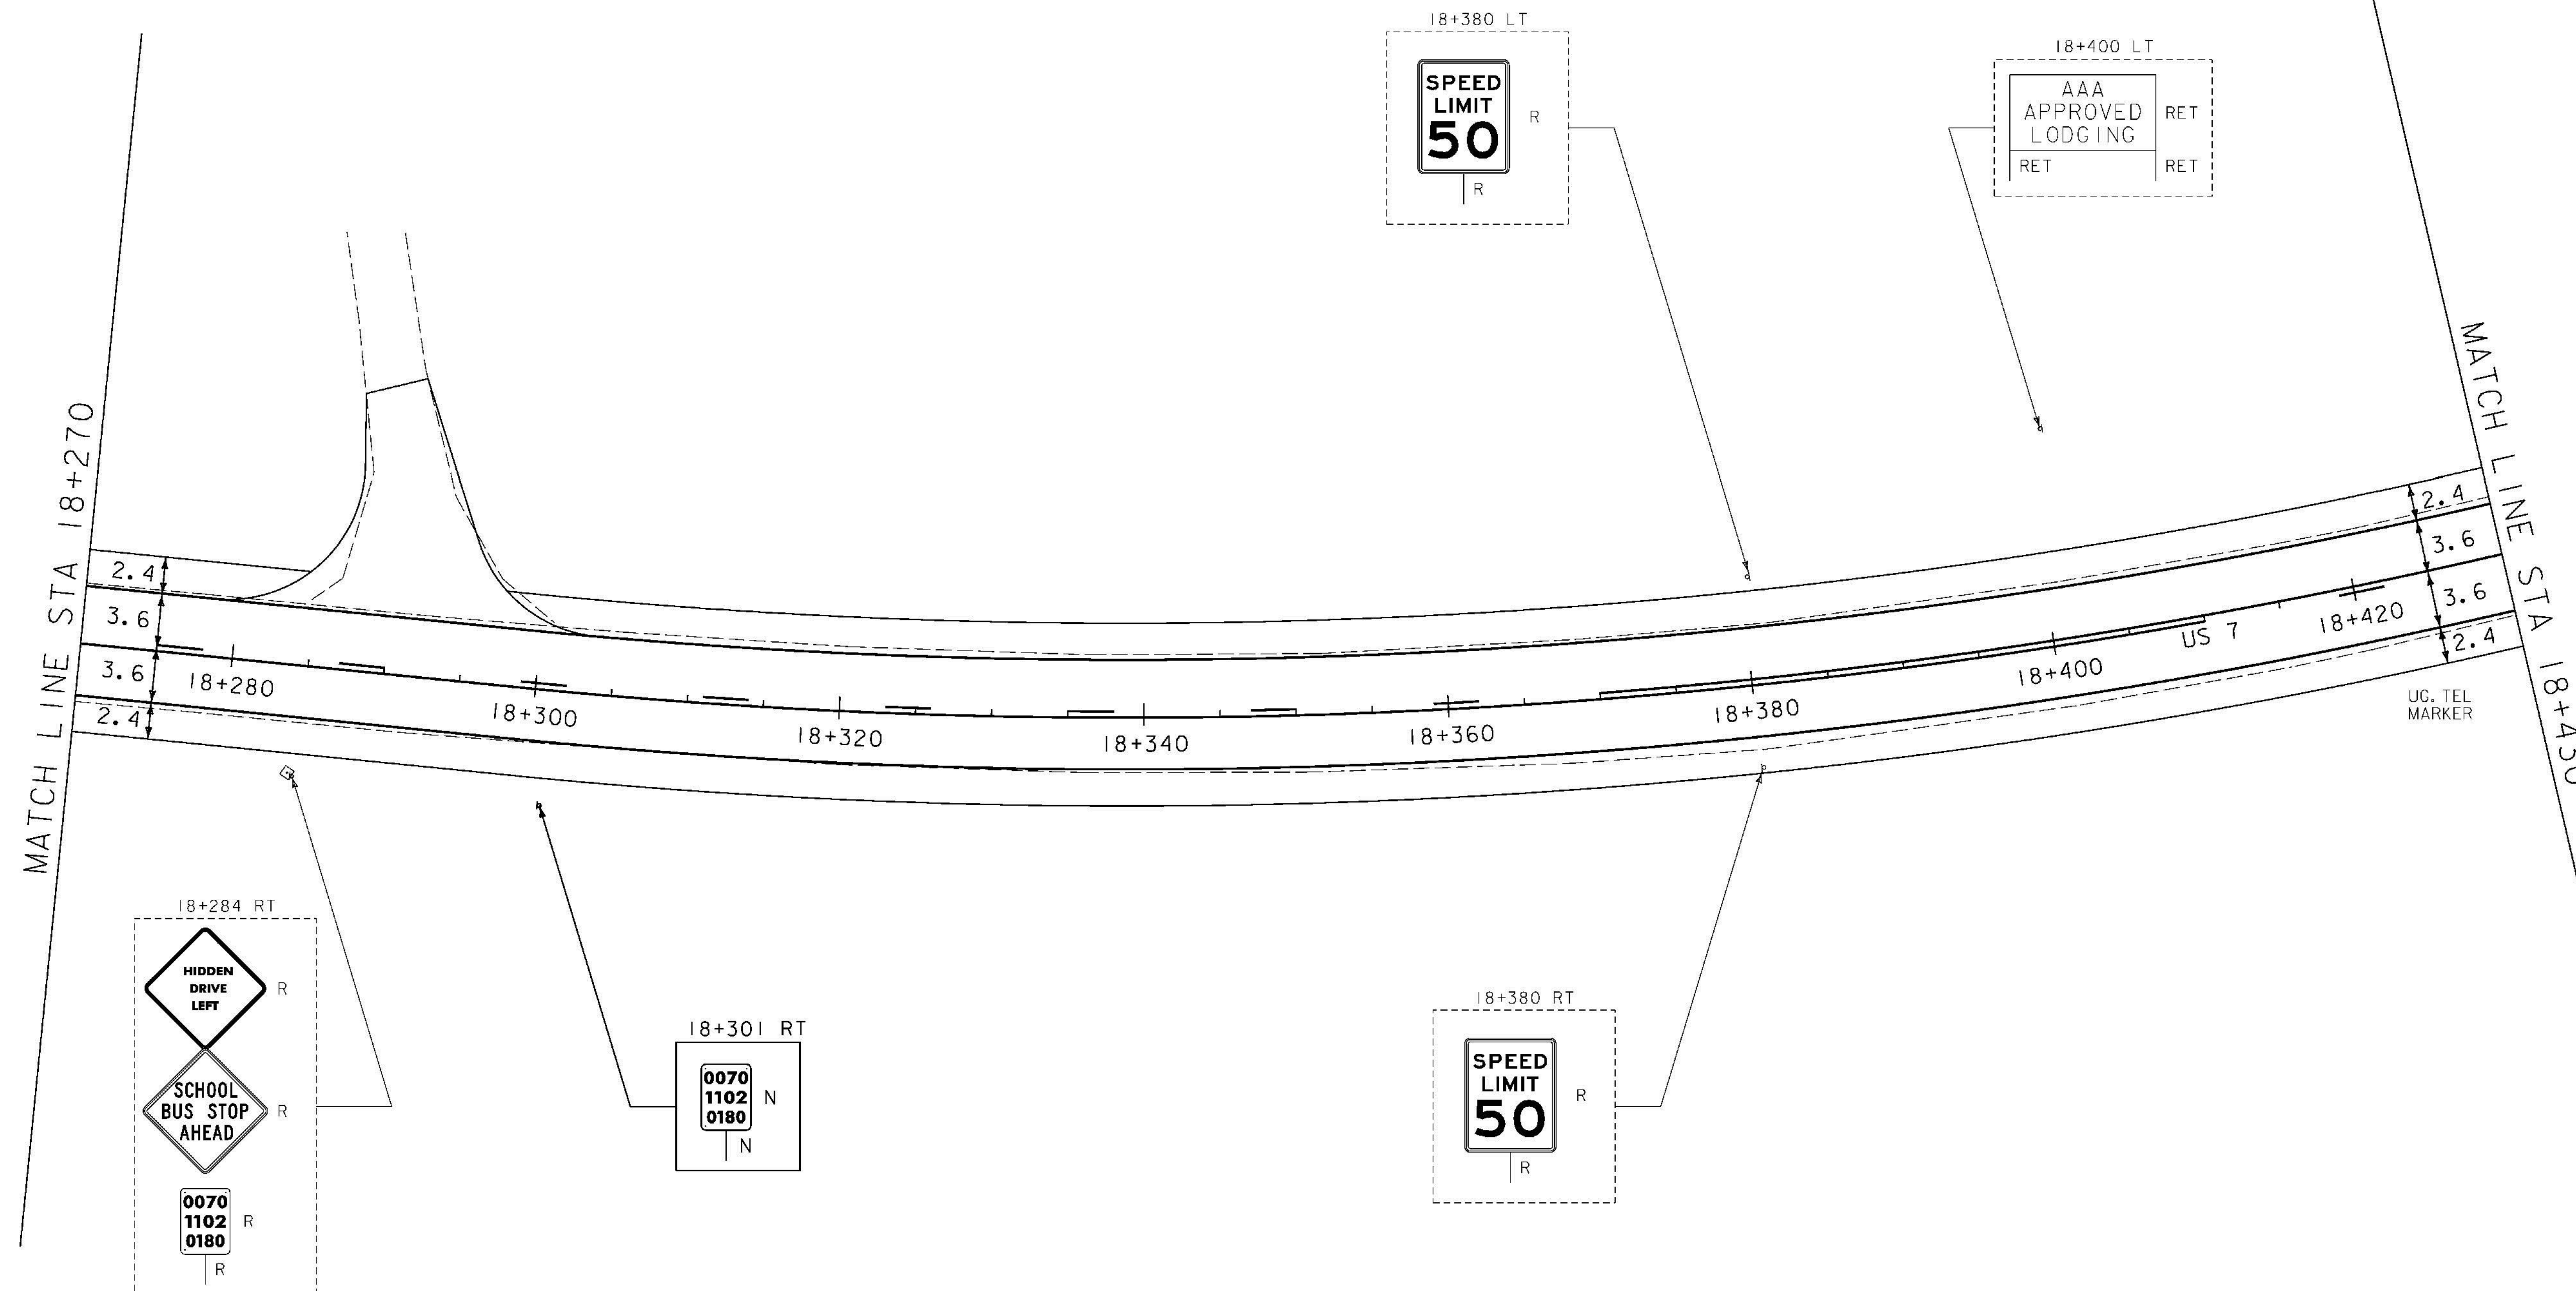


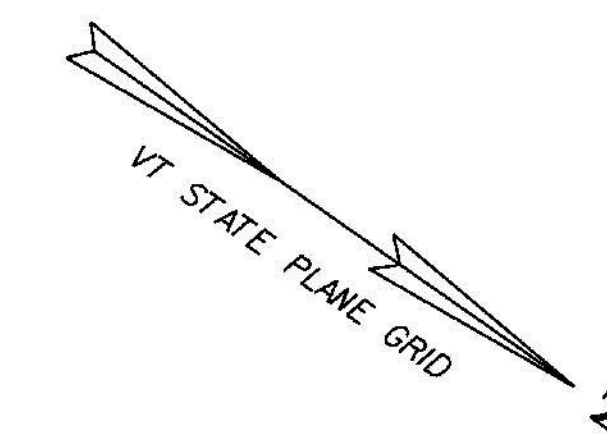

TEMPORARY 100mm WHITE LINE, PAINT
 DURABLE 100mm WHITE LINE, THERMOPLASTIC
 STA 18+270 TO 18+430 SOLID LT & RT

TEMPORARY 100mm YELLOW LINE, PAINT
 DURABLE 100mm YELLOW LINE, THERMOPLASTIC
 STA 18+270 TO 18+370 DASHED LT, SOLID RT
 STA 18+370 TO 18+410 SOLID LT & RT
 STA 18+410 TO 18+430 SOLID LT, DASHED RT

REMOVING SIGNS
 AS SHOWN - 5

SIGN LEGEND

R	= REMOVE
S	= SALVAGE
N	= NEW
RET	= RETAIN
T&T	= THINNING & TRIMMING
B-B	= BACK TO BACK
EXISTING	-----
NEW	_____



SIGNING & PAVEMENT MARKING 13

PROJECT NAME:	BRANDON
PROJECT NUMBER:	NH 019-3(495)
FILE NAME:	zb008s5-tsl3.dgn
PROJECT LEADER:	CRB
DESIGNED BY:	NLL
CLD 02-0149	
PLOT DATE:	9/3/2009
DRAWN BY:	HJC
CHECKED BY:	PTS
SHEET	254 OF 546