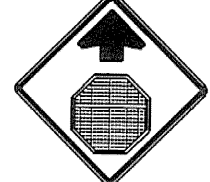
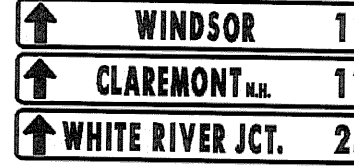
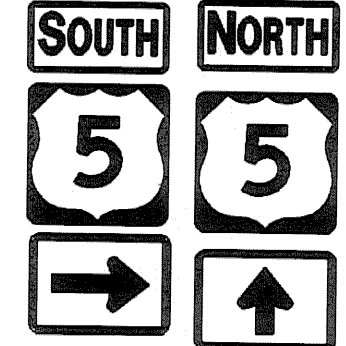


TRAFFIC SIGN SUMMARY SHEET #6

MILEMARKER, STATION, OR SIGN NUMBER	SIGN LEGEND	SIGN DIMENSIONS		NEW & SALVAGED SIGNS				EXIST POST RE TAIN E	NO. OF POST S	NEW SIGN POSTS										REMARKS										SIGN DETAIL						
										FLANGED CHANNEL			SQUARE STEEL			TUBULAR ALUMINUM			TUBULAR STEEL													W-SHAPE STEEL				
		E A	WIDTH (in)	HEIGHT (in)	"A"	"B"	SALV SIGN			SALV TIS	lb/ft			(in)			MOD			FTG. SIZE			WEIGHT	POST SIZE	F O U N D A T I O N											
											1.75	2.0	2.5	3.0	4.0	4.0	3.0	3.5	4.0	5.0	24"	30"														
											OPTION ITEMS																									
STA 307+50 RT		I	36	36	9.00					2				X																					E-150	
STA 309+00 RT		I	72	12	6.00					2				X																				E-123		
		I	72	12	6.00																															
		I	72	12	6.00																															
STA 309+75 LT		I	24	30	5.00					1				X																				E-142		
STA 310+50 RT		I	24	12	2.00					2				X																				#2	M3-3 M1-4 M6-1 M3-1 M1-4 M6-3	E-136A E-136A E-136A E-136A E-136A
		I	24	24	4.00																															
		I	21	15	2.19																															
		I	24	12	2.00																															
		I	24	24	4.00																															
STA 311+50 LT		I	24	30	5.00					1				X																				VR-017	E-141	
		I	24	30	5.00																															
STA 311+72 RT		I	30	30	6.25					1				X																				RI-1	E-143 E-138	
		I	6	10	0.42																															
STA 311+75 LT		I	24	12	2.00					1				X																				M3-4	E-136C E-136C	
		I	30	24	5.00																															
STA 312+20 RT		I	30	30	6.25					1				X																				RI-1	E-143 E-138	
		I	6	10	0.42																															
STA 312+90 RT		I	30	30	6.25					1				X																				RI-1	E-143 E-138	
		I	6	10	0.42																															
											FT	FT	FT	FT	FT	FT	EA	LB	LB	LB	LB	LB	LB	LB	EA	EA	EA	EA	EA	EA	EA	EA	EA	EA		
											FT			FT			EA	LB	EA	LB	EA	EA	LB													