



STA 14+00
MATCH LINE A-A

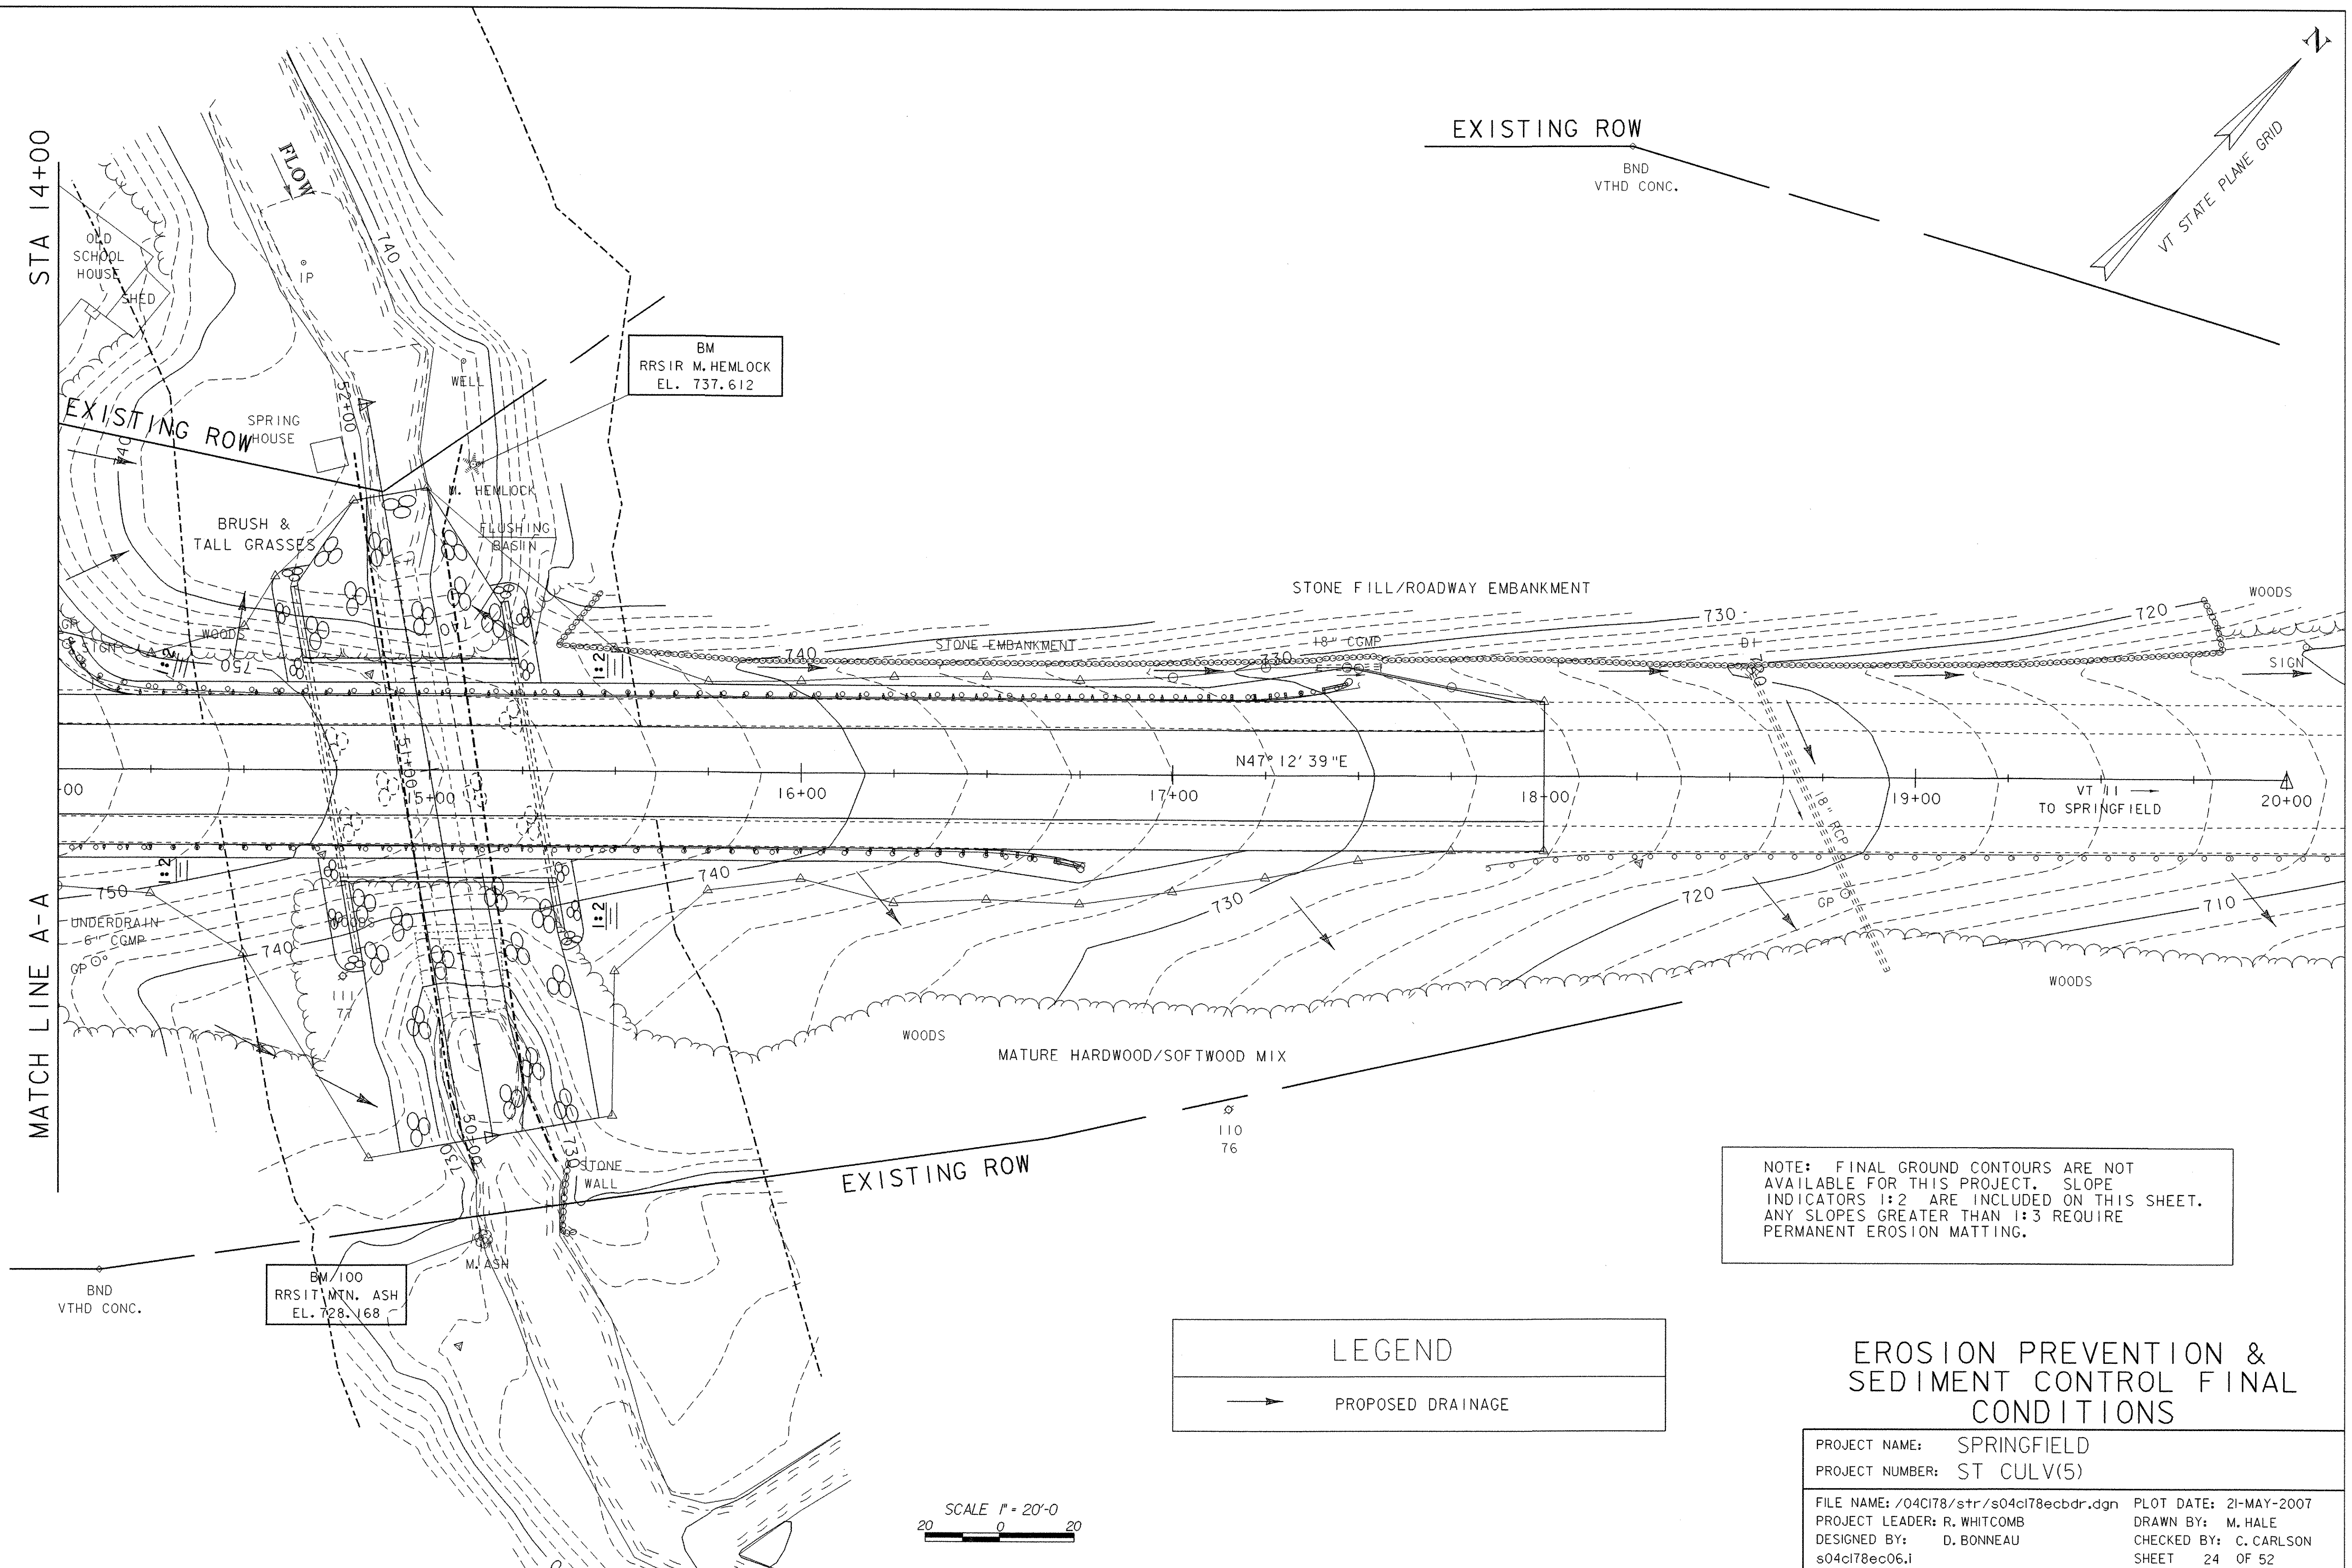

EXISTING ROW
BND
VTHD CONC.

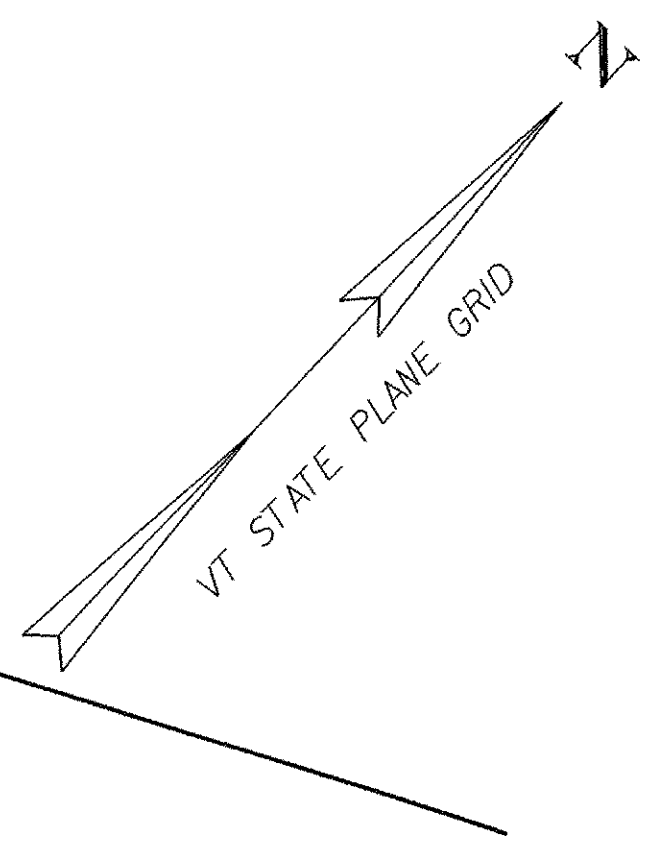

STONE FILL/ROADWAY EMBANKMENT

STONE EMBANKMENT

N47° 12' 39" E

TO SPRINGFIELD

MATURE HARDWOOD/SOFTWOOD MIX

EXISTING ROW

NOTE: FINAL GROUND CONTOURS ARE NOT AVAILABLE FOR THIS PROJECT. SLOPE INDICATORS 1:2 ARE INCLUDED ON THIS SHEET. ANY SLOPES GREATER THAN 1:3 REQUIRE PERMANENT EROSION MATTING.

LEGEND	
	PROPOSED DRAINAGE

SCALE 1" = 20'-0"
20 0 20

EROSION PREVENTION & SEDIMENT CONTROL FINAL CONDITIONS

PROJECT NAME: SPRINGFIELD		PLOT DATE: 21-MAY-2007	
PROJECT NUMBER: ST CULV(5)		DRAWN BY: M. HALE	
FILE NAME: /04CI78/str/s04ci78ecbdr.dgn		DESIGNED BY: D. BONNEAU	
PROJECT LEADER: R. WHITCOMB		CHECKED BY: C. CARLSON	
s04ci78ec06.i		SHEET 24 OF 52	