



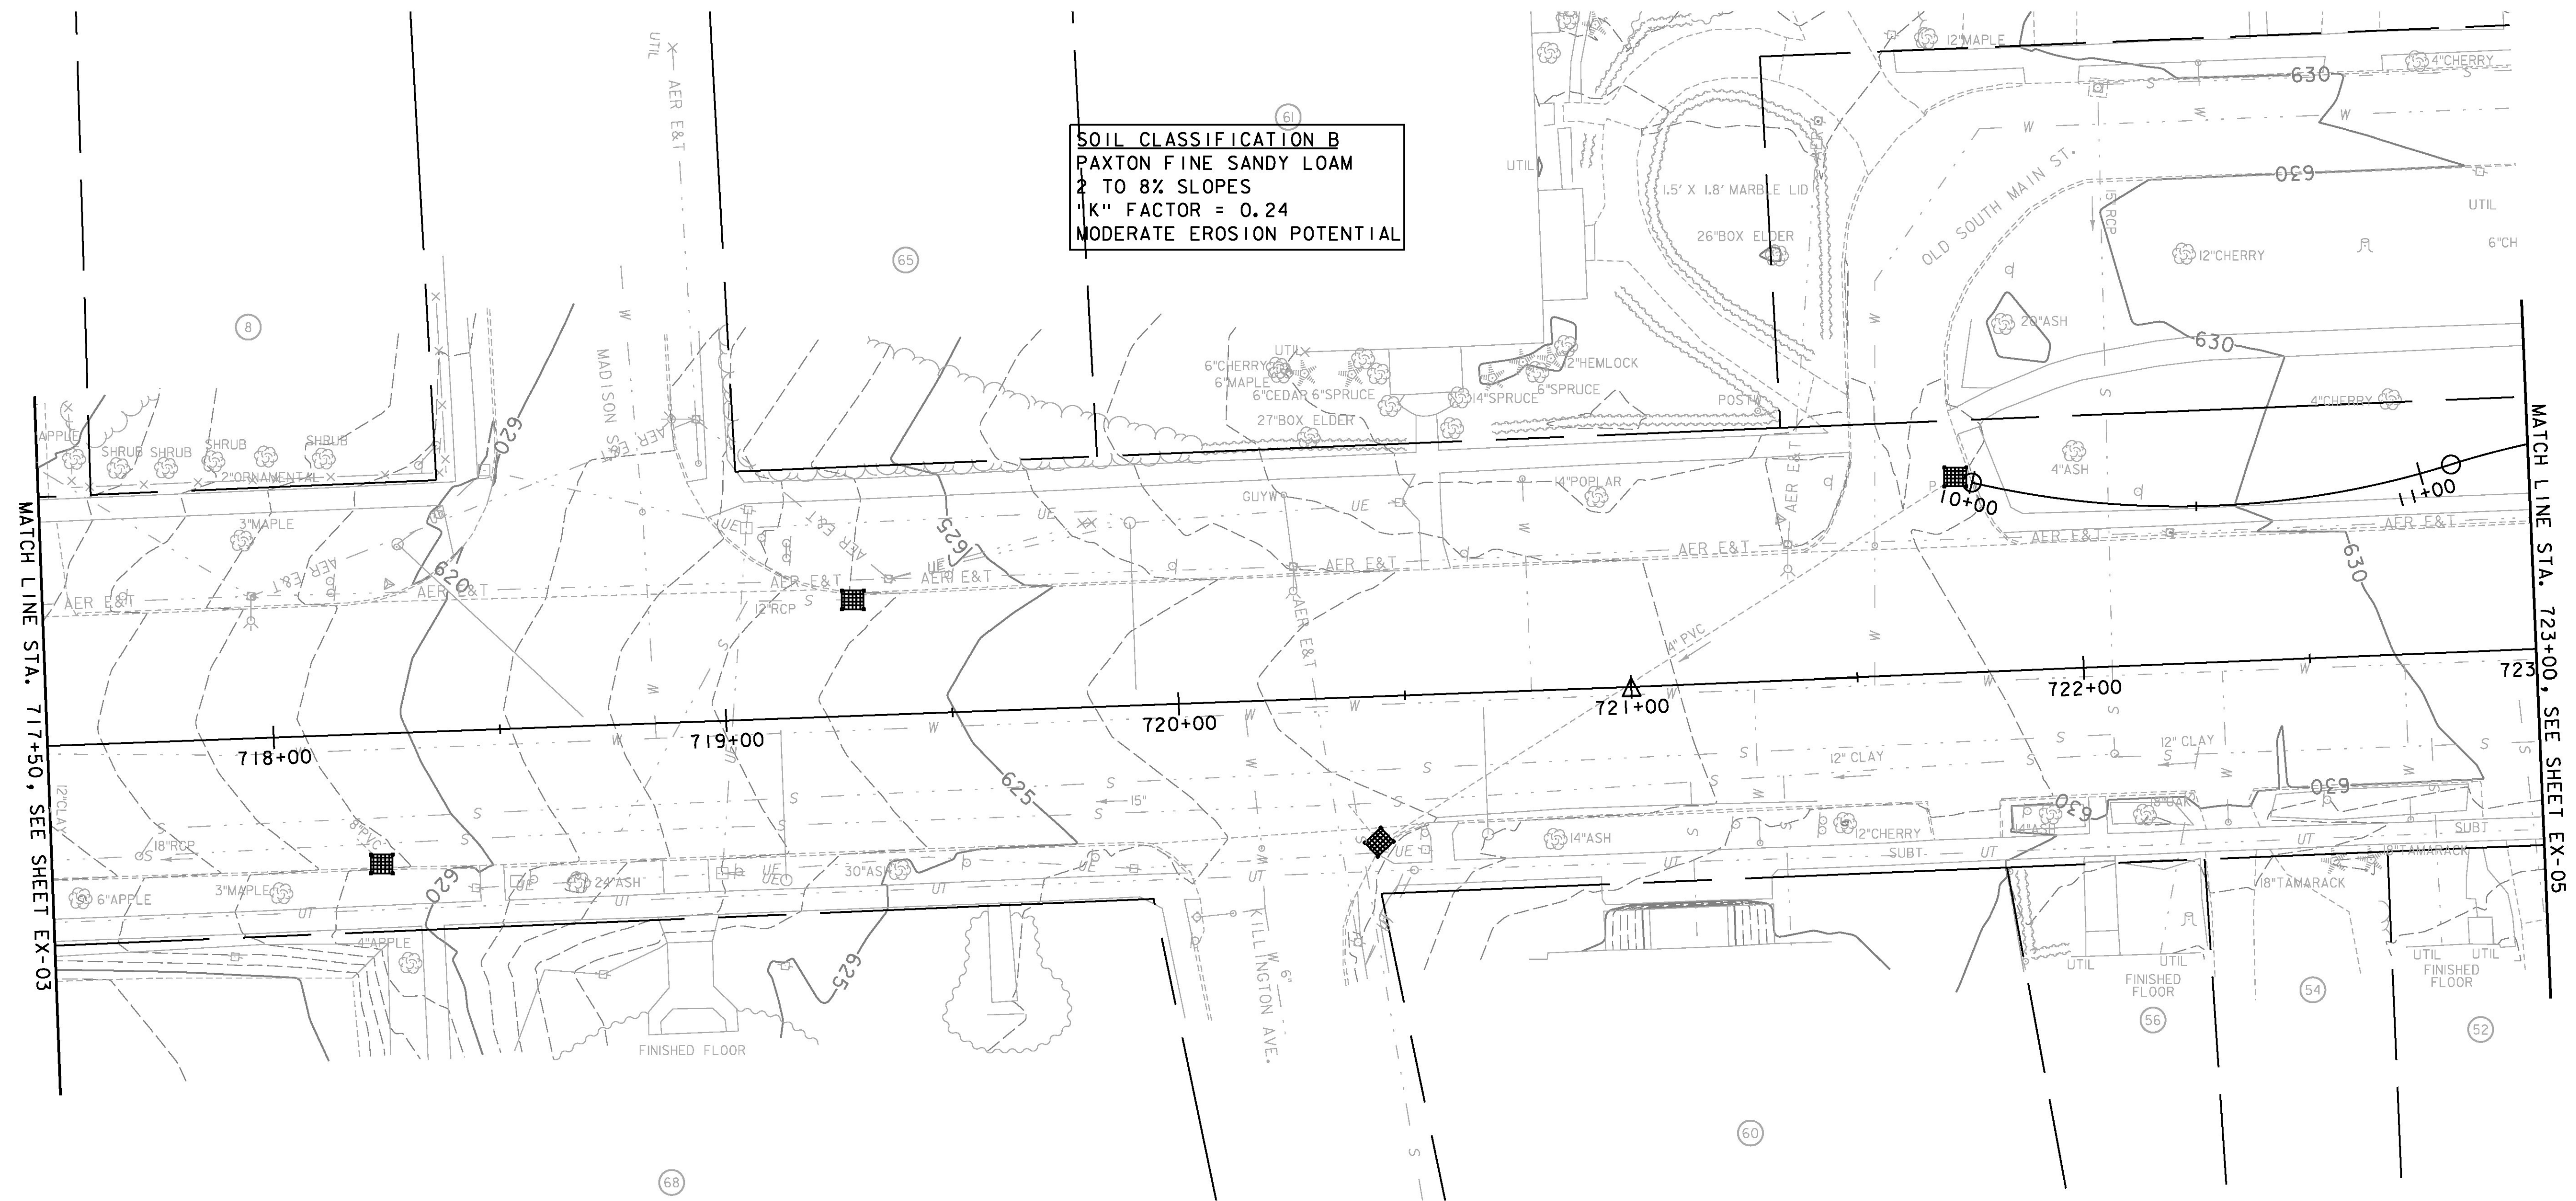

SOIL CLASSIFICATION B
PAXTON FINE SANDY LOAM
2 TO 8% SLOPES
"K" FACTOR = 0.24
MODERATE EROSION POTENTIAL

NOTE:

1. FOR NOTE AND LEGEND, SEE SHEET EX-01

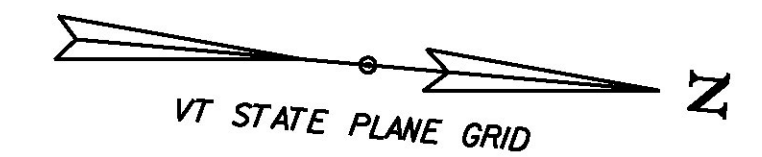

PROJECT NAME:	RUTLAND CITY
PROJECT NUMBER:	STP 019-3(57)
FILE NAME:	...\\PlotFiles\\rut_eps_c_exist.dgn
PLOT DATE:	7/12/2013
PROJECT LEADER:	GAE
DRAWN BY:	PZA
DESIGNED BY:	TFD
CHECKED BY:	GAE
EPSC EXIST. CONDITIONS PLAN EX-04	SHEET 318 OF 392