
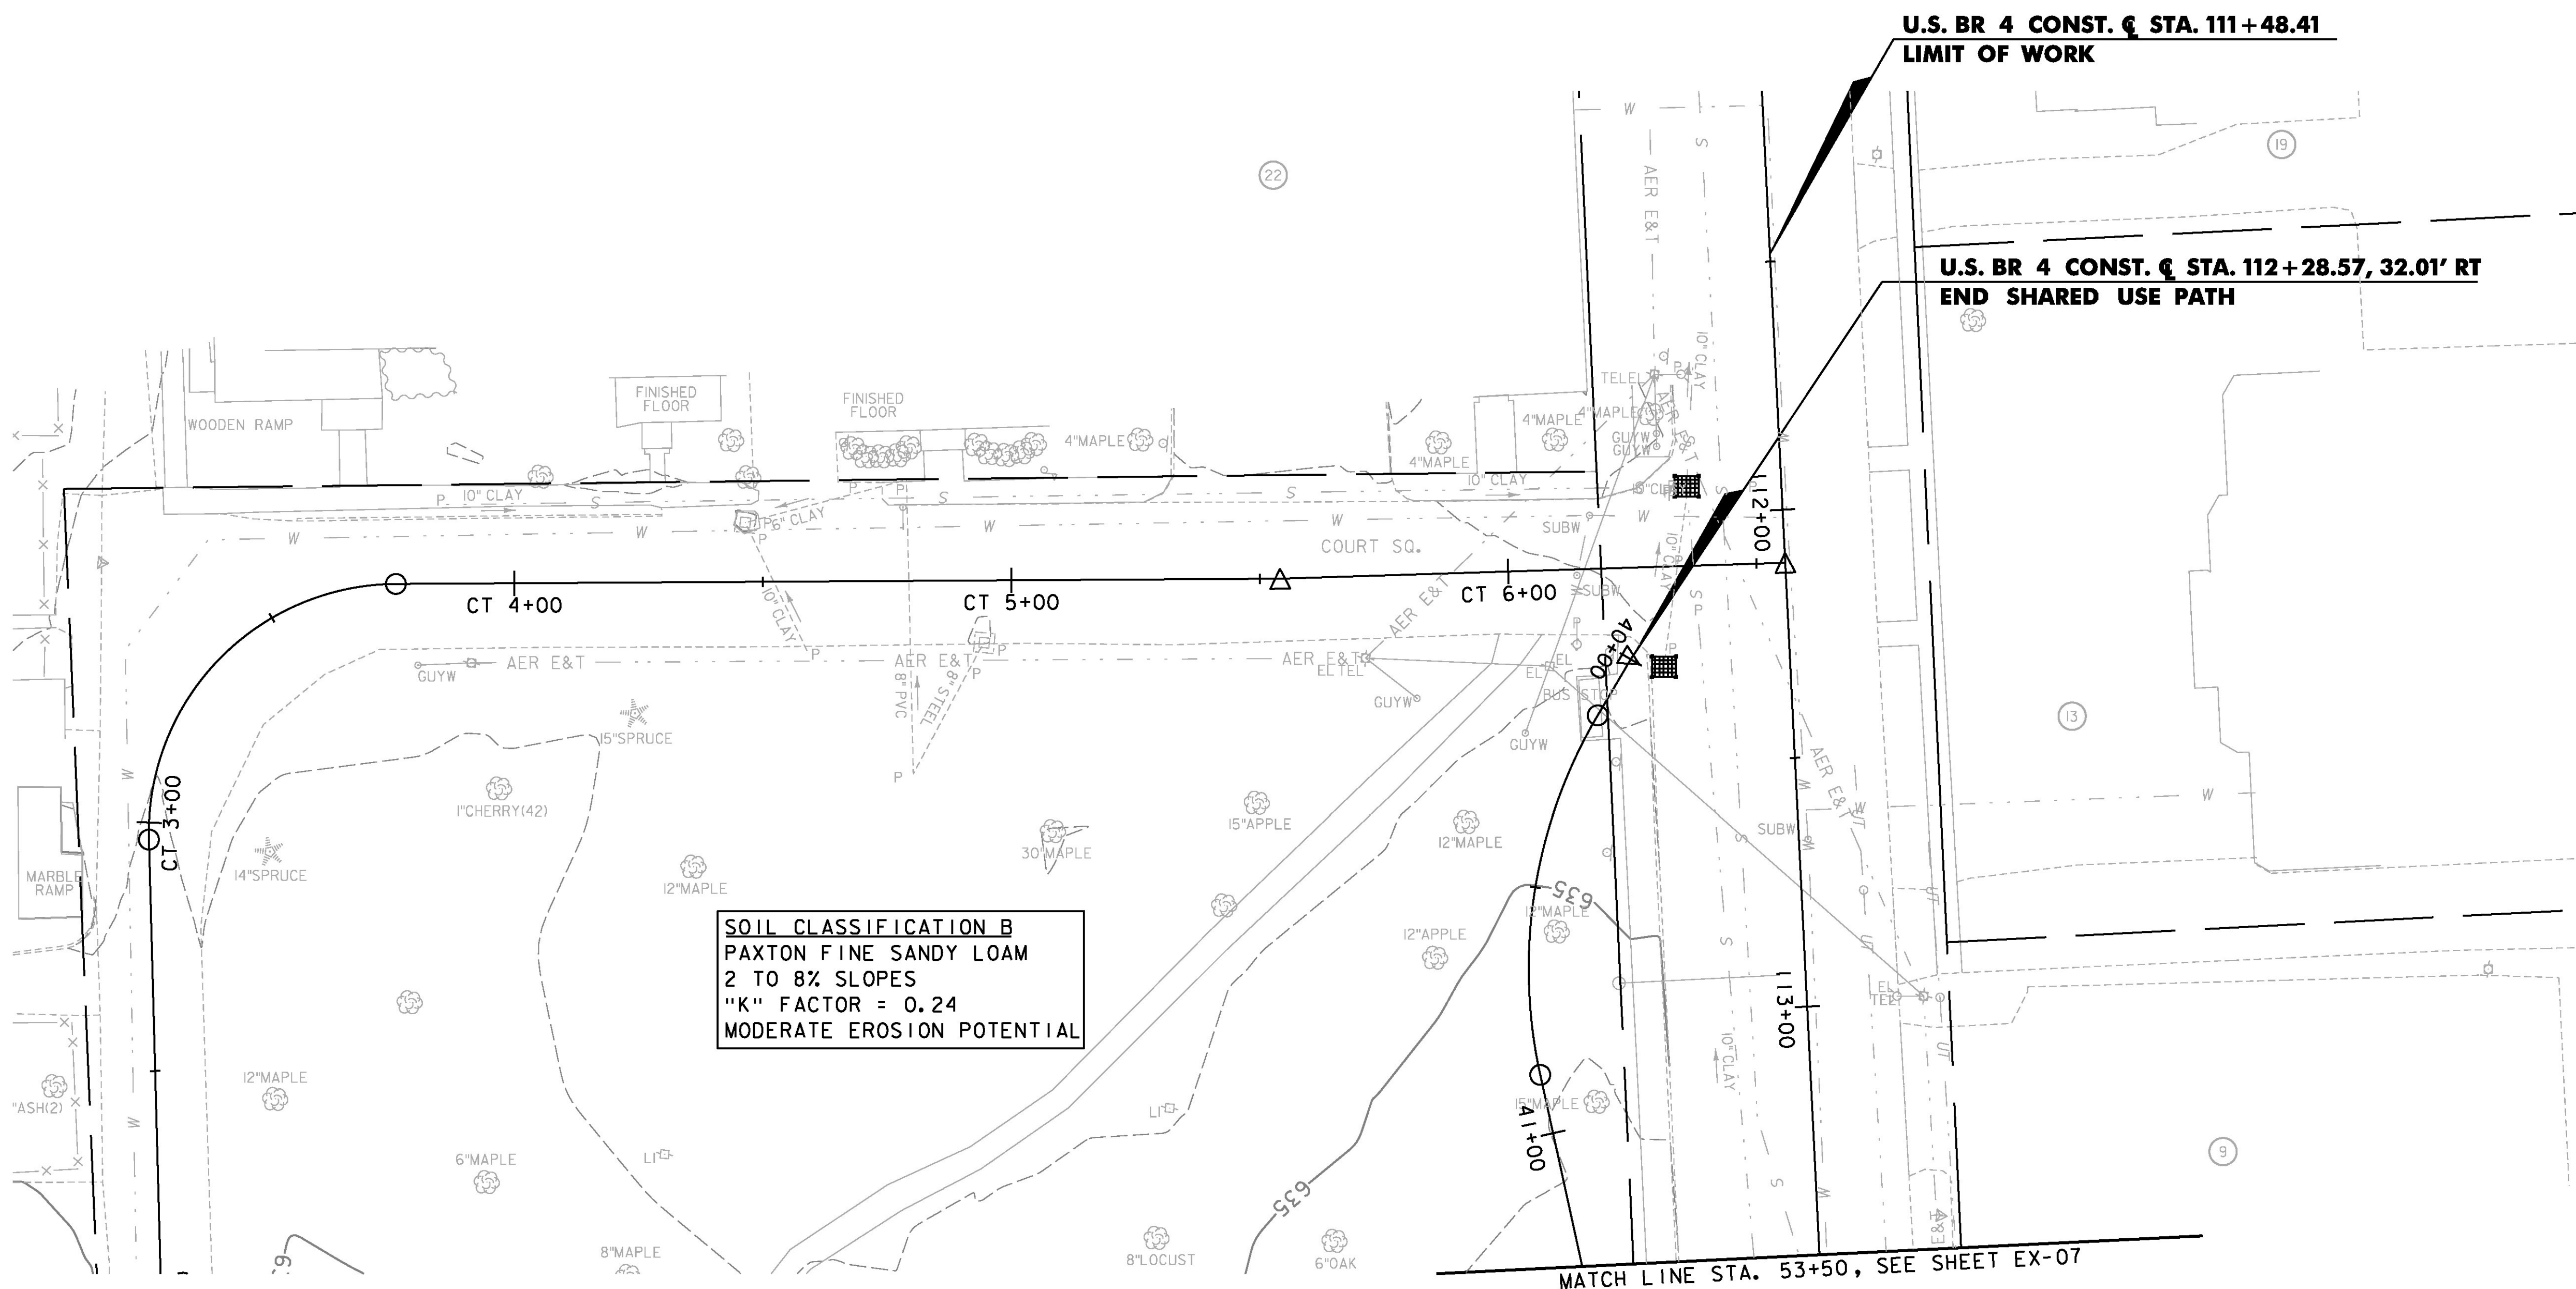


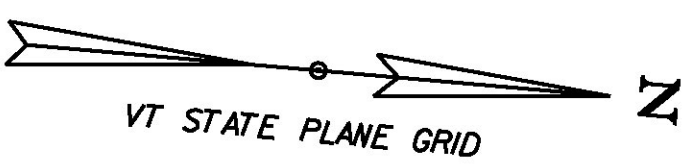


SOIL CLASSIFICATION B
PAXTON FINE SANDY LOAM
2 TO 8% SLOPES
"K" FACTOR = 0.24
MODERATE EROSION POTENTIAL

U.S. BR 4 CONST. C STA. 111+48.41
LIMIT OF WORK

U.S. BR 4 CONST. C STA. 112+28.57, 32.01' RT
END SHARED USE PATH

MATCH LINE STA. 53+50, SEE SHEET EX-07

NOTE:
1. FOR NOTE AND LEGEND, SEE SHEET EX-01

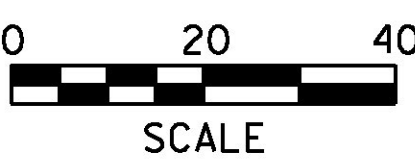

PROJECT NAME: RUTLAND CITY	
PROJECT NUMBER: STP 019-3(57)	
FILE NAME: ...\\PlotFiles\\rut_epsc_exist.dgn	PLOT DATE: 7/12/2013
PROJECT LEADER: GAE	DRAWN BY: PZA
DESIGNED BY: TFD	CHECKED BY: GAE
EPSC EXIST. CONDITIONS PLAN EX-08 SHEET 322 OF 392	