
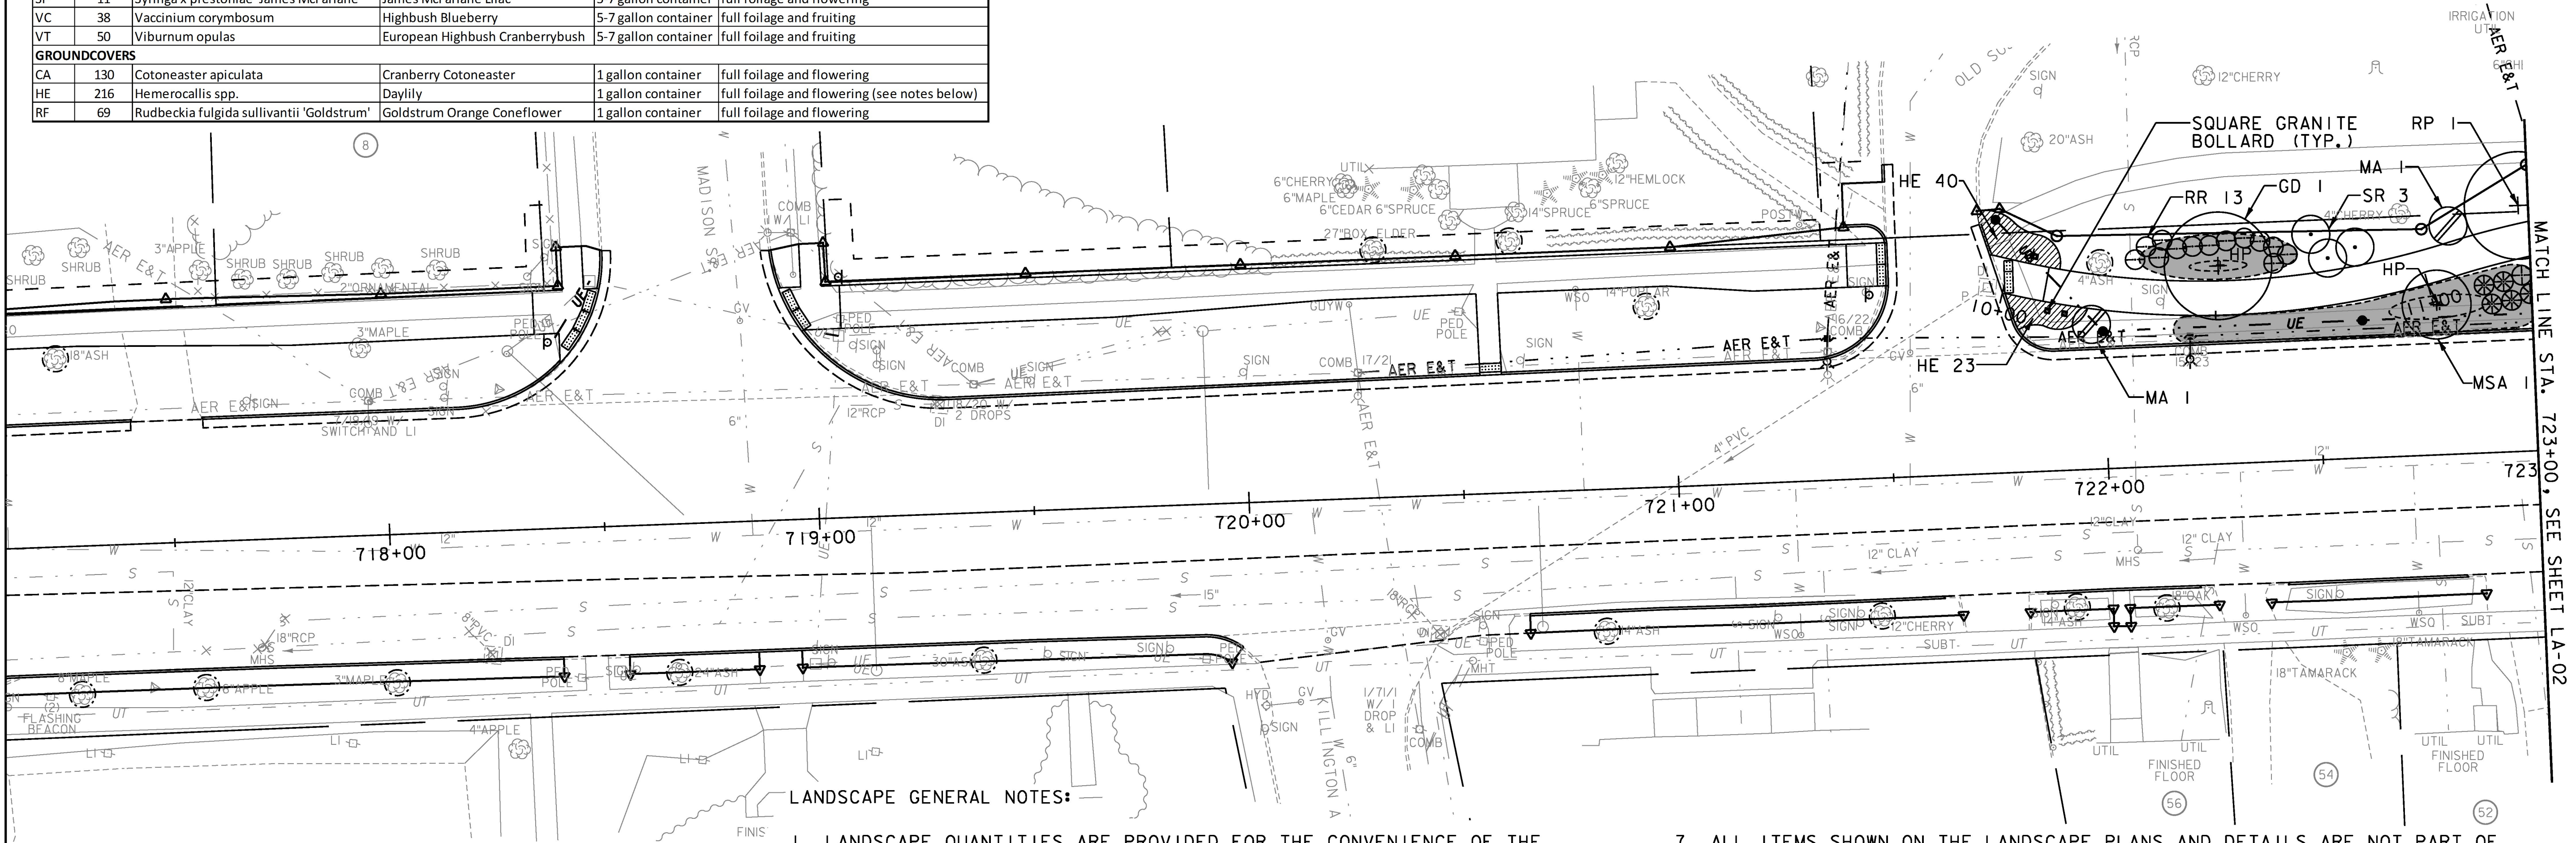


Planting Schedule

KEY	Quantity	Botanical Name	Common Name	Size	Remarks
SHADE TREES					
FP	1	Fraxinus pennsylvanica 'Newport'	Newport Green Ash	3 inch caliper	container or bare root
GD	3	Gymnocladus dioica	Kentucky Coffeetree	3 inch caliper	container or bare root
GT	2	Gleditsia triacanthos 'Skyline'	Skyline Thornless Honeylocust	3 inch caliper	container or bare root
QRS	1	Quercus robur 'Skymaster'	Skymaster English Oak	3 inch caliper	container or bare root
RP	4	Robinia pseudoacacia	Black Locust	3 inch caliper	container or bare root
ORNAMENTAL TREES					
AP	1	Acer platanoides 'Cleveland'	Cleveland Maple	2 inch caliper	container or bare root
MSA	6	Malus 'Adams'	Adams Crabapple	2 inch caliper	container or bare root, budding
MSD	5	Malus 'Donald Wyman'	Donald Wyman Crabapple	2 inch caliper	container or bare root, budding
MSP	8	Malus 'Prairifire'	Prairifire Crabapple	2 inch caliper	container or bare root, budding
PS	5	Prunus serotina	Black Cherry	2 inch caliper	container or bare root
SMALL TREES					
AHC	7	Amelanchier x hybrida 'Cumulus'	Cumulus Serviceberry	6-8 foot height	container or bare root
MA	6	Maackia amurensis	Amur Maackia	6-8 foot height	container or bare root
SR	12	Syringa reticulata 'Ivory Silk'	Japanese Tree Lilac	6-8 foot height	container or bare root, budding
FLOWERING SHRUBS					
CAH	40	Clethra alnifolia 'Hummingbird'	Hummingbird Summersweet	5-7 gallon container	full foliage and flowering
FM	26	Forsythia x Meadowlark	Meadowlark Forsythia	5-7 gallon container	full foliage and flowering
MP	71	Myrica pennsylvanica	Northern Bayberry	5-7 gallon container	full foliage
PF	36	Potentilla fruticosa 'Goldfinger'	Goldfinger Potentilla	3-5 gallon container	full foliage and flowering
RR	96	Rosa rugosa	Rugosa Rose	5-7 gallon container	full foliage and flowering
SBG	107	Spiraea x bumalda 'Goldmound'	Goldmound Anthony Waterer	5-7 gallon container	full foliage and flowering
SP	11	Syringa x prestoniae 'James McFarlane'	James McFarlane Lilac	5-7 gallon container	full foliage and flowering
VC	38	Vaccinium corymbosum	Highbush Blueberry	5-7 gallon container	full foliage and fruiting
VT	50	Viburnum opulus	European Highbush Cranberrybush	5-7 gallon container	full foliage and fruiting
GROUNDCOVERS					
CA	130	Cotoneaster apiculata	Cranberry Cotoneaster	1 gallon container	full foliage and flowering
HE	216	Hemerocallis spp.	Daylily	1 gallon container	full foliage and flowering (see notes below)
RF	69	Rudbeckia fulgida sullivantii 'Goldstrum'	Goldstrum Orange Coneflower	1 gallon container	full foliage and flowering

SPECIAL PROVISION
(SQUARE GRANITE BOLLARD)
STA. 721+85, 50' LT
STA. 721+87, 37' LT
STA. 721+91, 36' LT

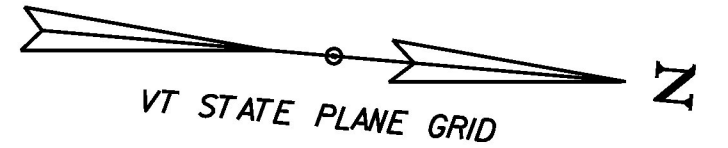


LANDSCAPE GENERAL NOTES:

1. LANDSCAPE QUANTITIES ARE PROVIDED FOR THE CONVENIENCE OF THE CONTRACTOR. THE CONTRACTOR SHALL VERIFY ALL QUANTITIES WITH THE RESIDENT ENGINEER PRIOR TO ORDERING MATERIALS.
2. SHRUBS, SHADE TREES AND ORNAMENTAL TREES SHALL BE INSTALLED AT A MINIMUM OF 5' AWAY FROM EDGE OF CURB AND 2' AWAY FROM EDGE OF SHARED USE PATH.
3. ALL (HE) DAYLILIES SHALL HAVE REPEAT OR EXTENDED BLOOMING PERIODS THROUGHOUT THE GROWING SEASON.
4. THE CONTRACTOR SHALL PROVIDE FIVE (5) COLOR VARIETIES FOR (HE) DAYLILY SELECTIONS, TO THE RESIDENT ENGINEER FOR APPROVAL, PRIOR TO PLANTING.
5. LANDSCAPE MOUND DETAIL CAN BE FOUND ON SHEET LND-01.
6. ALL FINAL LANDSCAPING LOCATIONS SHALL BE FIELD VERIFIED WITH THE RESIDENT ENGINEER PRIOR TO PLANTING.
7. ALL ITEMS SHOWN ON THE LANDSCAPE PLANS AND DETAILS ARE NOT PART OF THIS PROJECT AND SHALL BE COMPLETED BY OTHERS. ITEMS TO BE COMPLETED BY OTHERS INCLUDE, BUT ARE NOT LIMITED TO: DECIDUOUS TREES, DECIDUOUS SHRUBS, GROUND COVERS AND VINES, SQUARE GRANITE BOLLARDS AND LANDSCAPE MOUNDING.

LANDSCAPE LEGEND

	RF-RUDBECKIA FULGIDA SULLIVANTII 'GOLDSTRUM'
	HE-HEMEROCALLIS SPP.
	CA-COTONEASTER APICULATA
	SBG-SPIRAEA X BUMALDA 'GOLDMOUND'
	EARTH MOUNDING 4:1 SLOPE MAX (SEE LND-01)
	SQUARE GRANITE BOLLARD
	LIGHT
	LANDSCAPE MOUND HIGH POINT

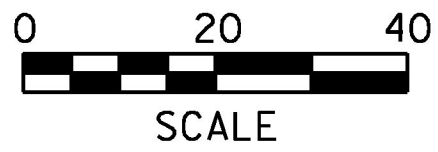

PROJECT NAME:	RUTLAND CITY
PROJECT NUMBER:	STP 019-3(57)
FILE NAME:	...Trans\PlotFiles\rut_land.dgn
PLOT DATE:	7/12/2013
PROJECT LEADER:	GAE
DRAWN BY:	PZA
DESIGNED BY:	TFD
CHECKED BY:	GAE
LANDSCAPE PLAN LA-01	SHEET 366 OF 392