


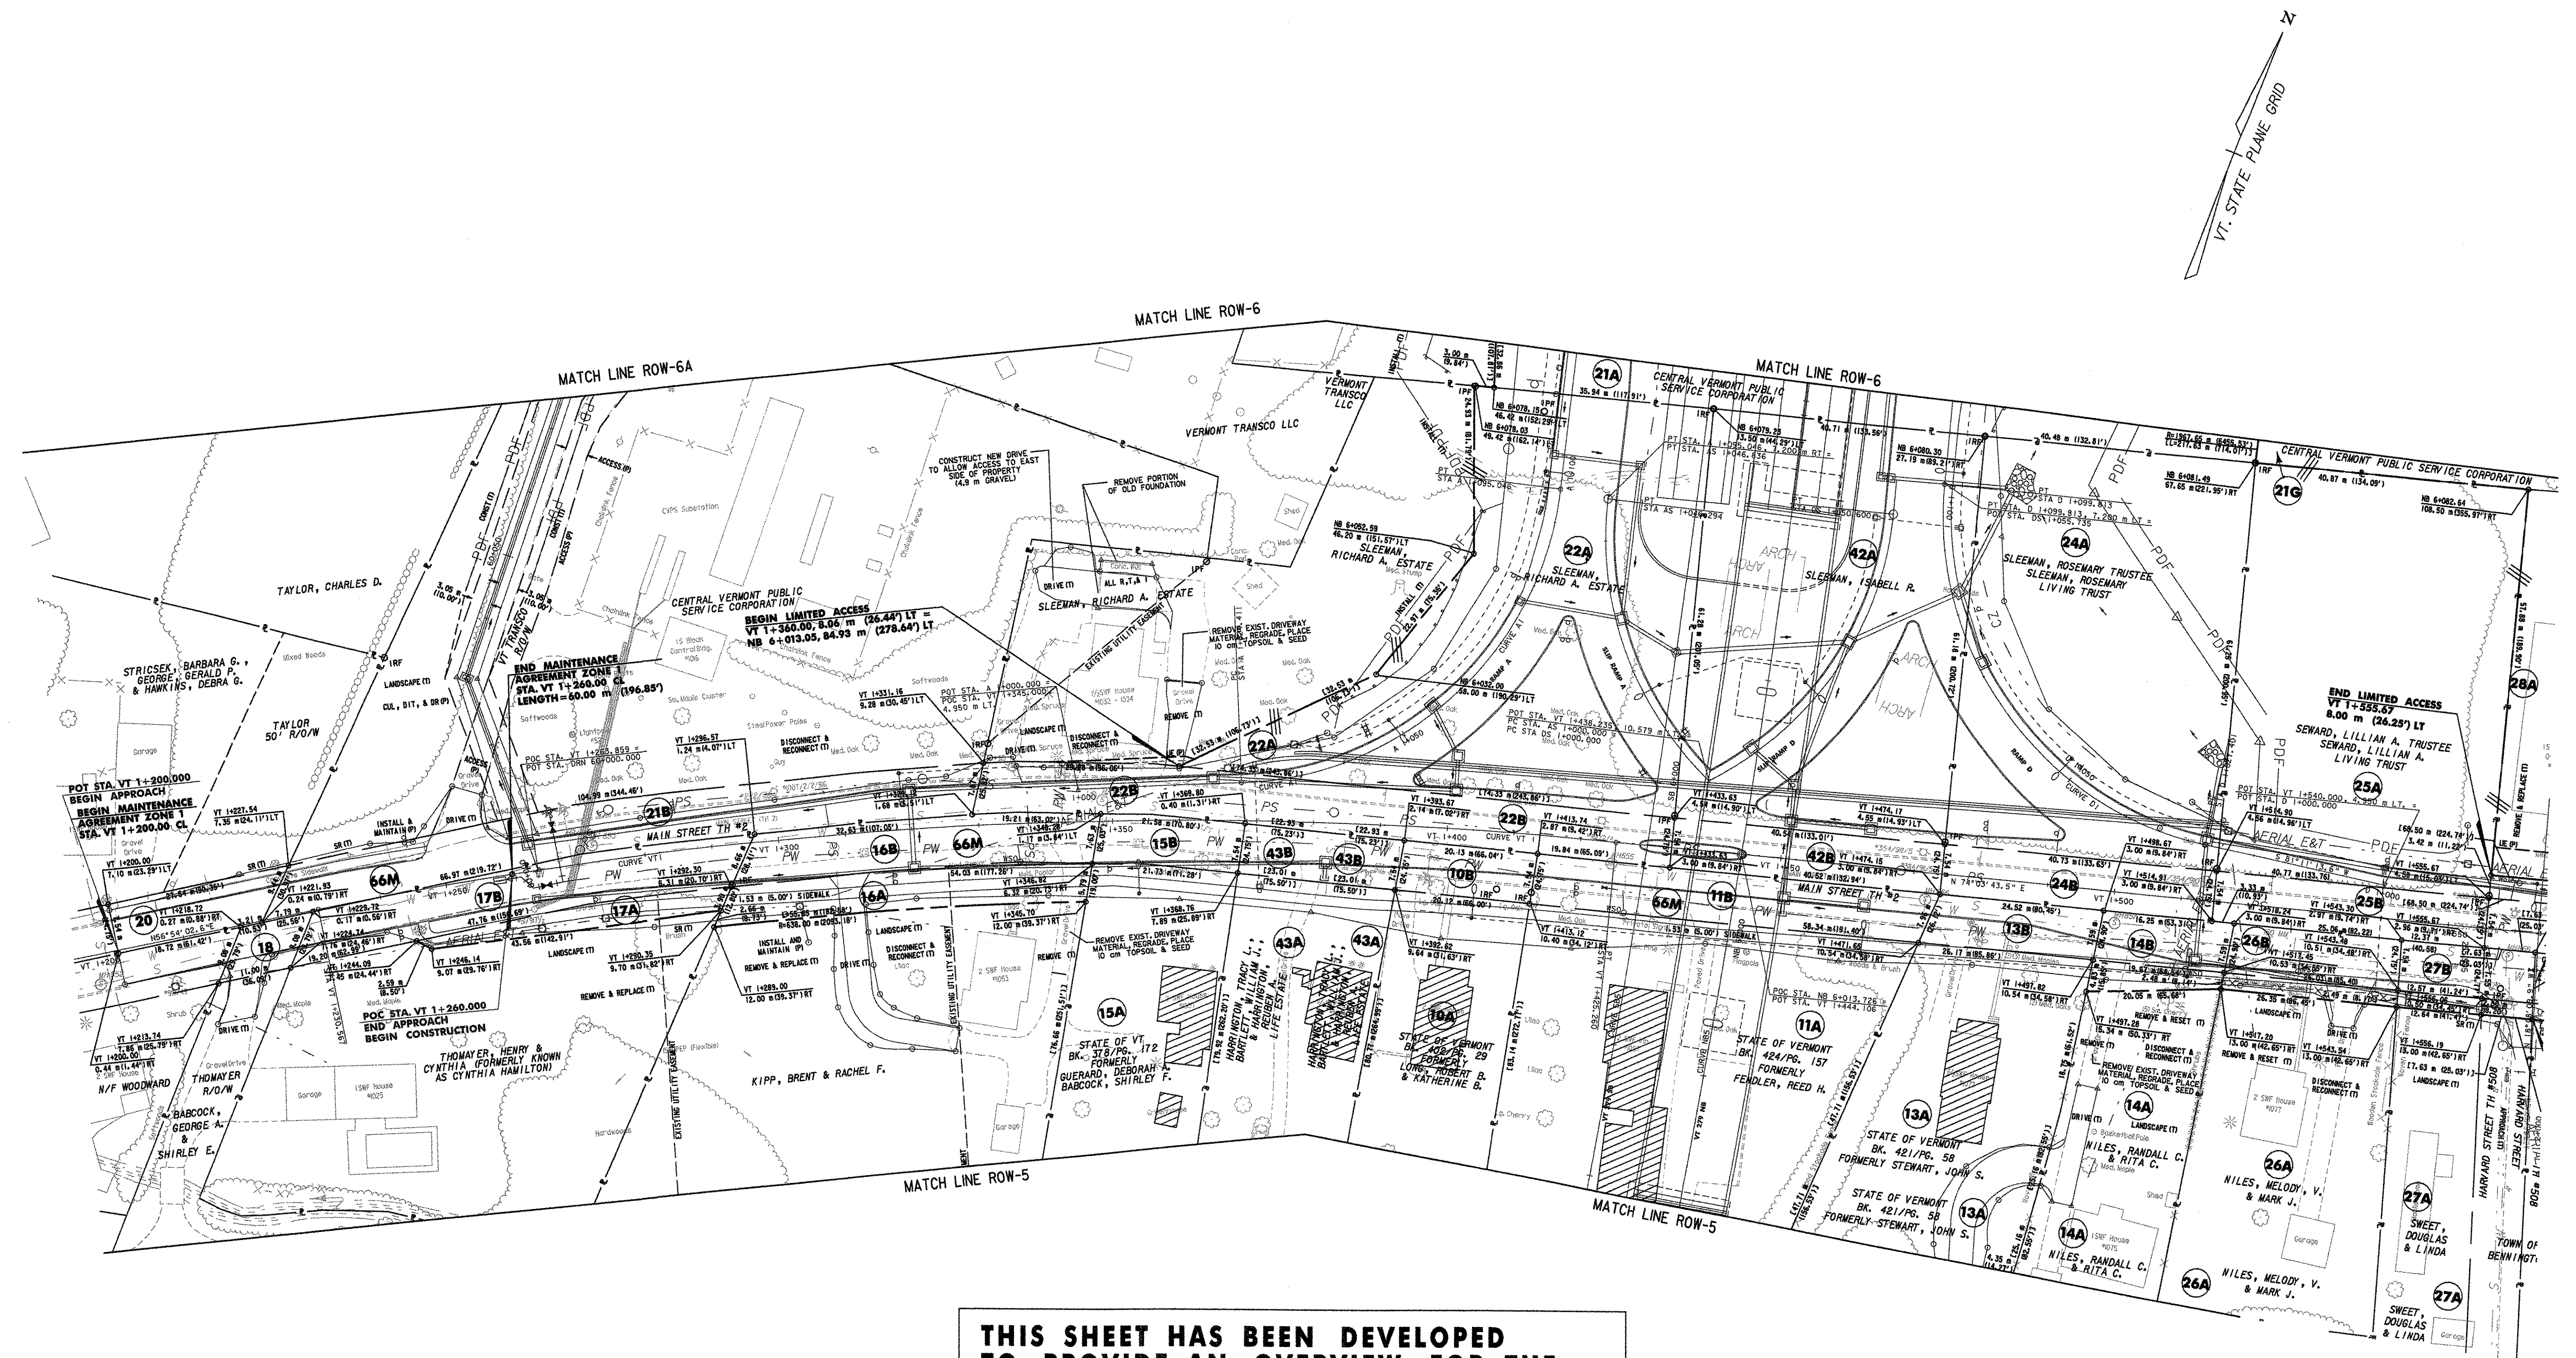

**THIS SHEET HAS BEEN DEVELOPED
TO PROVIDE AN OVERVIEW FOR THE
APPRAISER. FOR DETAILED INFORMATION
SEE SHEETS ROW-27 AND ROW-28**

DATUM VERTICAL <u>NAVD 88</u> HORIZONTAL <u>NAD 83 (1992)</u>	LINES SHOWN ON THIS PLAN AS EXISTING PROPERTY LINES P/L ARE BELIEVED TO BE ACCURATE BUT SHOULD NOT BE RELIED UPON FOR PURPOSES UNRELATED TO THE STATE OF VERMONT'S ACQUISITION OF LAND AND RIGHTS FOR THIS PROJECT.	THIS SHEET TO BE USED FOR RIGHT-OF-WAY INFORMATION ONLY	0 10 20 30 SCALE 1:500 @ FULL SIZE	R.O.W. PLAN ROW-5A	PROJECT NAME: BENNINGTON BYPASS DESIGN FILE NAME: <u>cd\h\bennington\row</u> PROJECT LEADER: <u>JDP</u>	PROJECT NUMBER: NH FO19-K(5) PLOT DATE: <u>4-25-07</u> DRAWN BY: <u>MBB</u> CHECKED BY: <u>GAK</u> SHEET: 69 OF 112
--	--	--	--	--	---	---