

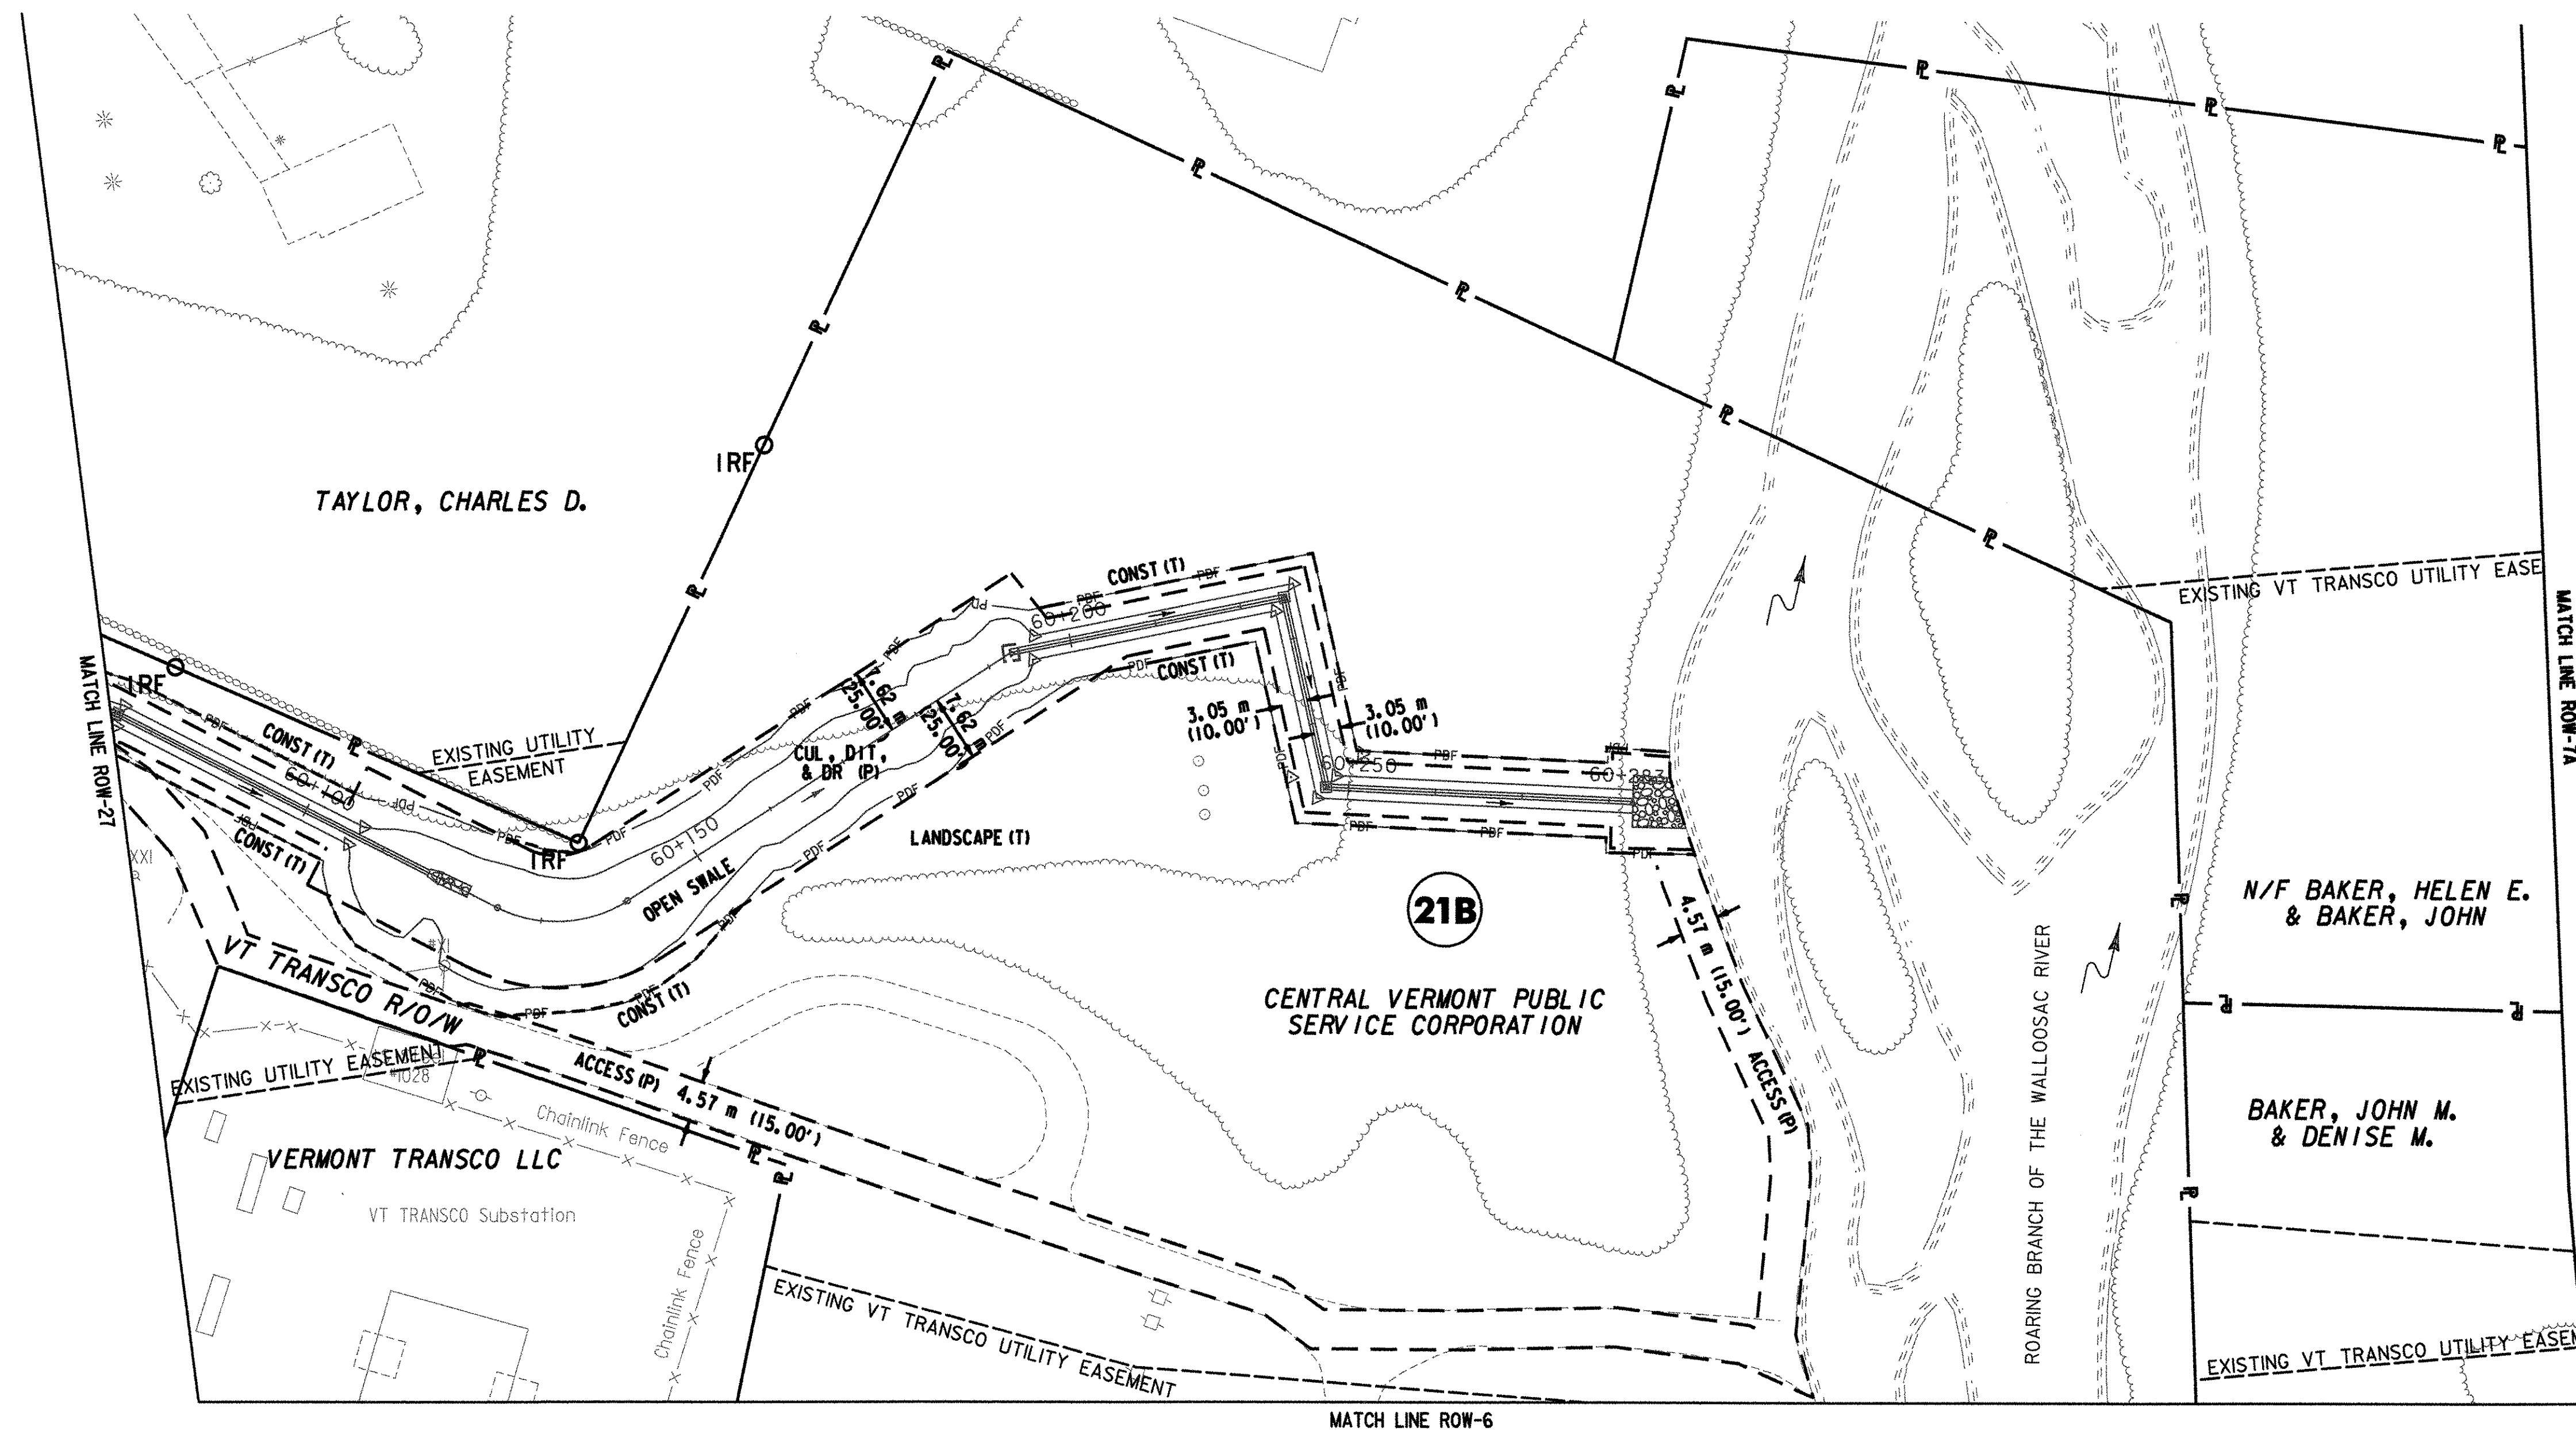


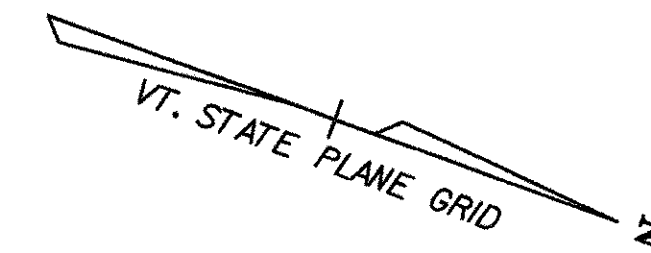

LINES SHOWN ON THIS PLAN AS EXISTING PROPERTY LINES P/L ARE BELIEVED TO BE ACCURATE BUT SHOULD NOT BE RELIED UPON FOR PURPOSES UNRELATED TO THE STATE OF VERMONT'S ACQUISITION OF LAND AND RIGHTS FOR THIS PROJECT.

THIS SHEET TO BE USED FOR RIGHT-OF-WAY INFORMATION ONLY

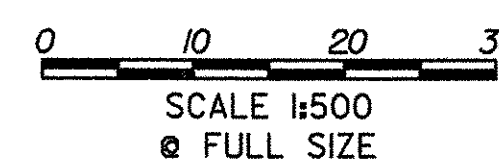

DATUM  
VERTICAL NAVD 88  
HORIZONTAL NAD 83 (1992)

**R.O.W.  
PLAN  
ROW-6A**

PROJECT NAME: BENNINGTON BYPASS  
DESIGN FILE NAME: c:\dh\bennington\row  
PROJECT LEADER: JDP

PROJECT NUMBER: NH FO19-1(5)

PLOT DATE: 3-26-07  
DRAWN BY: MBB  
CHECKED BY: GAK

SHEET: 71 OF 112