


CURVE Bmr3	CURVE Bmr4
Δ = 89°43'41.6" RT.	Δ = 18°36'7.5" LT.
R. = 4.000m	R. = 30.000m
T. = 3.981m	T. = 4.913m
L. = 6.264m	L. = 9.740m
E. = 1.643m	E. = 0.400m
BANK= N/A	BANK= N/A
PI STA. Bmr0+090.662	PI STA. Bmr0+130.763

CURVE NB6	CURVE SB6	CURVE BMI	CURVE BM2
Δ = 29°55'02.1" RT.	Δ = 32°24'15.3" RT.	Δ = 71°33'14.0" LT.	Δ = 81°08'46.7" RT.
R. = 1100.000m	R. = 1175.000m	R. = 15.000m	R. = 5.000m
T. = 293.893m	T. = 341.416m	T. = 10.809 m	T. = 4.281 m
L. = 574.370m	L. = 664.534m	L. = 18.733 m	L. = 7.081 m
E. = 38.584m	E. = 48.597m	E. = 3.489 m	E. = 1.583 m
BANK= 0.045	BANK= 0.046	BANK= N/A	BANK= N/A
PI STA. NB7+198.684	PI STA. SB7+151.341	PI STA. BMI+011.492	PI STA. BMI+038.643
N = 43684.3970	N = 43644.9355	N = 43623.3510	N = 43653.1631
E = 444717.2730	E = 444689.2599	E = 444732.0530	E = 444728.3892
PC N = 43427.7680	PC N = 43354.3120	PC N = 43618.7056	PC N = 43648.9137
E = 444860.5020	E = 444868.4320	E = 444722.2929	E = 444728.9114
PT N = 43978.2646	PT N = 43986.3230	PT N = 43634.0795	PT N = 43654.3332
E = 444721.1230	E = 444693.7290	E = 444730.7345	E = 444732.5077

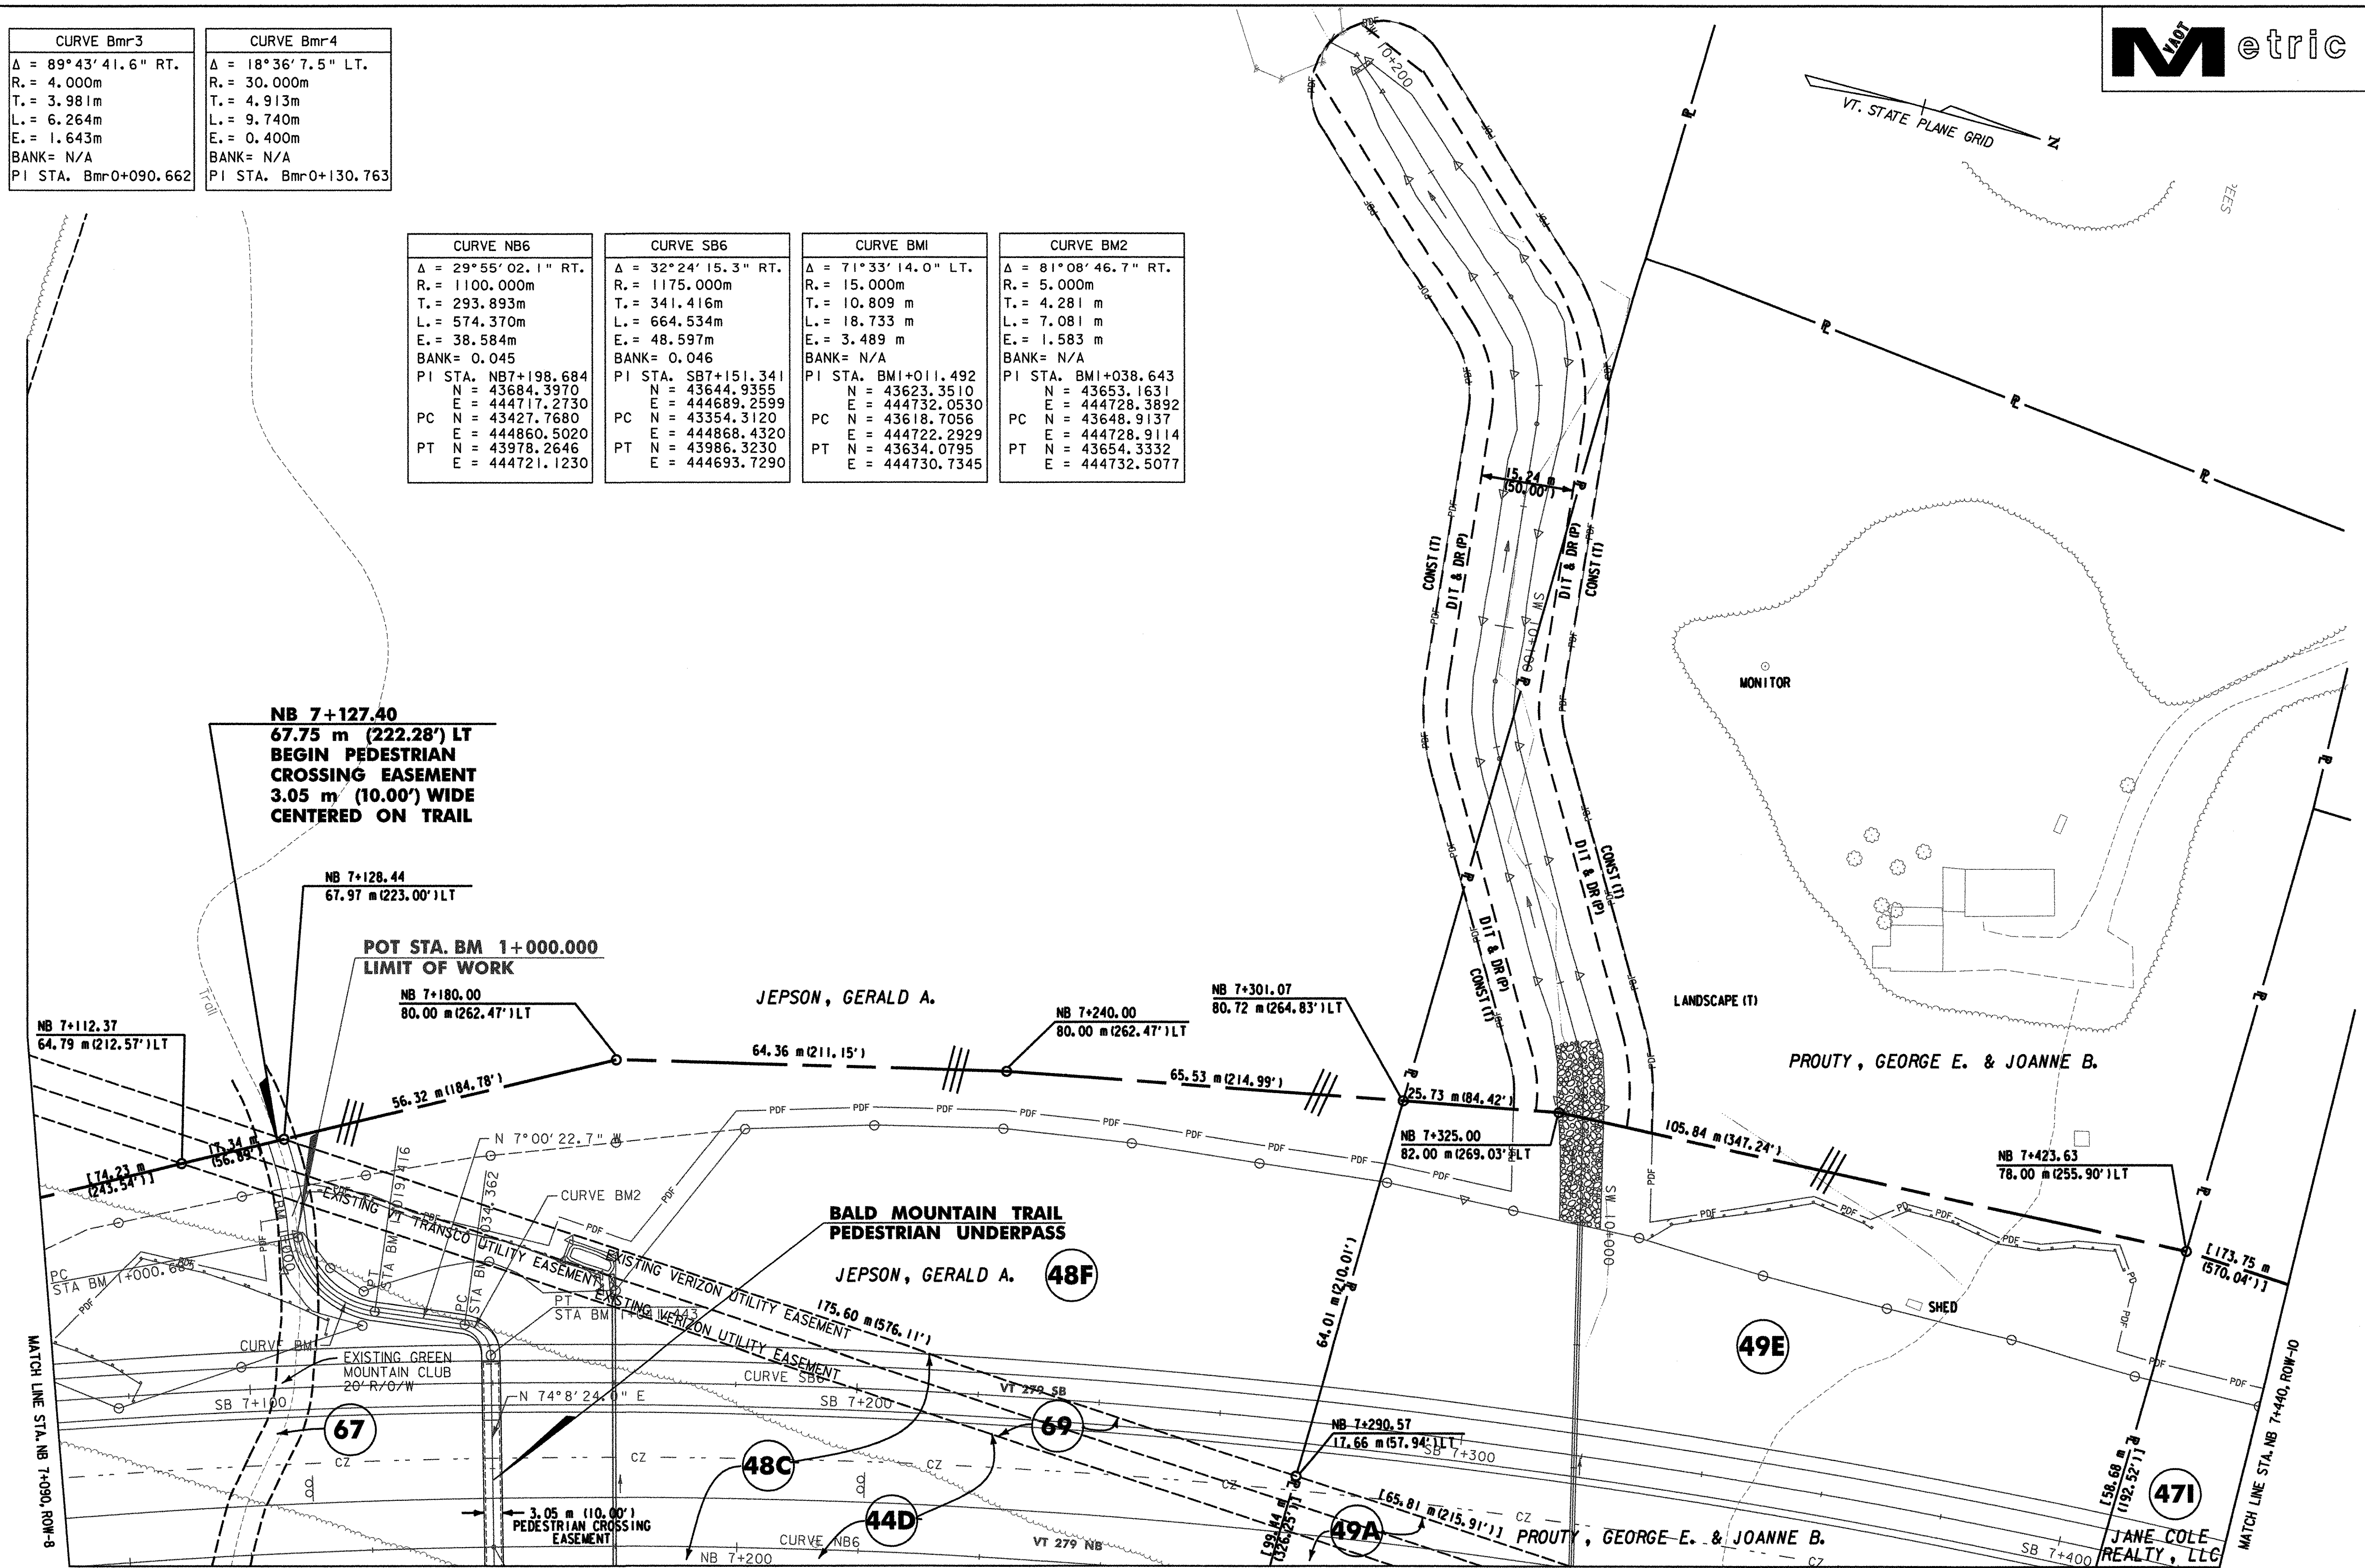

DATUM
VERTICAL NAVD 88
HORIZONTAL NAD 83 (1992)

LINES SHOWN ON THIS PLAN AS EXISTING PROPERTY LINES P/L ARE BELIEVED TO BE ACCURATE BUT SHOULD NOT BE RELIED UPON FOR PURPOSES UNRELATED TO THE STATE OF VERMONT'S ACQUISITION OF LAND AND RIGHTS FOR THIS PROJECT.

THIS SHEET TO BE USED FOR RIGHT-OF-WAY INFORMATION ONLY

0 10 20 30
SCALE 1:500
@ FULL SIZE

**R.O.W.
PLAN
ROW-9**

PROJECT NAME:
BENNINGTON BYPASS
DESIGN FILE NAME: c:\dh\bennington\row
PROJECT LEADER: JDP

PROJECT NUMBER:
NH FO19-1(5)

PLOT DATE: 3-26-07
DRAWN BY: MBB
CHECKED BY: GAK

SHEET: 76 OF 112