


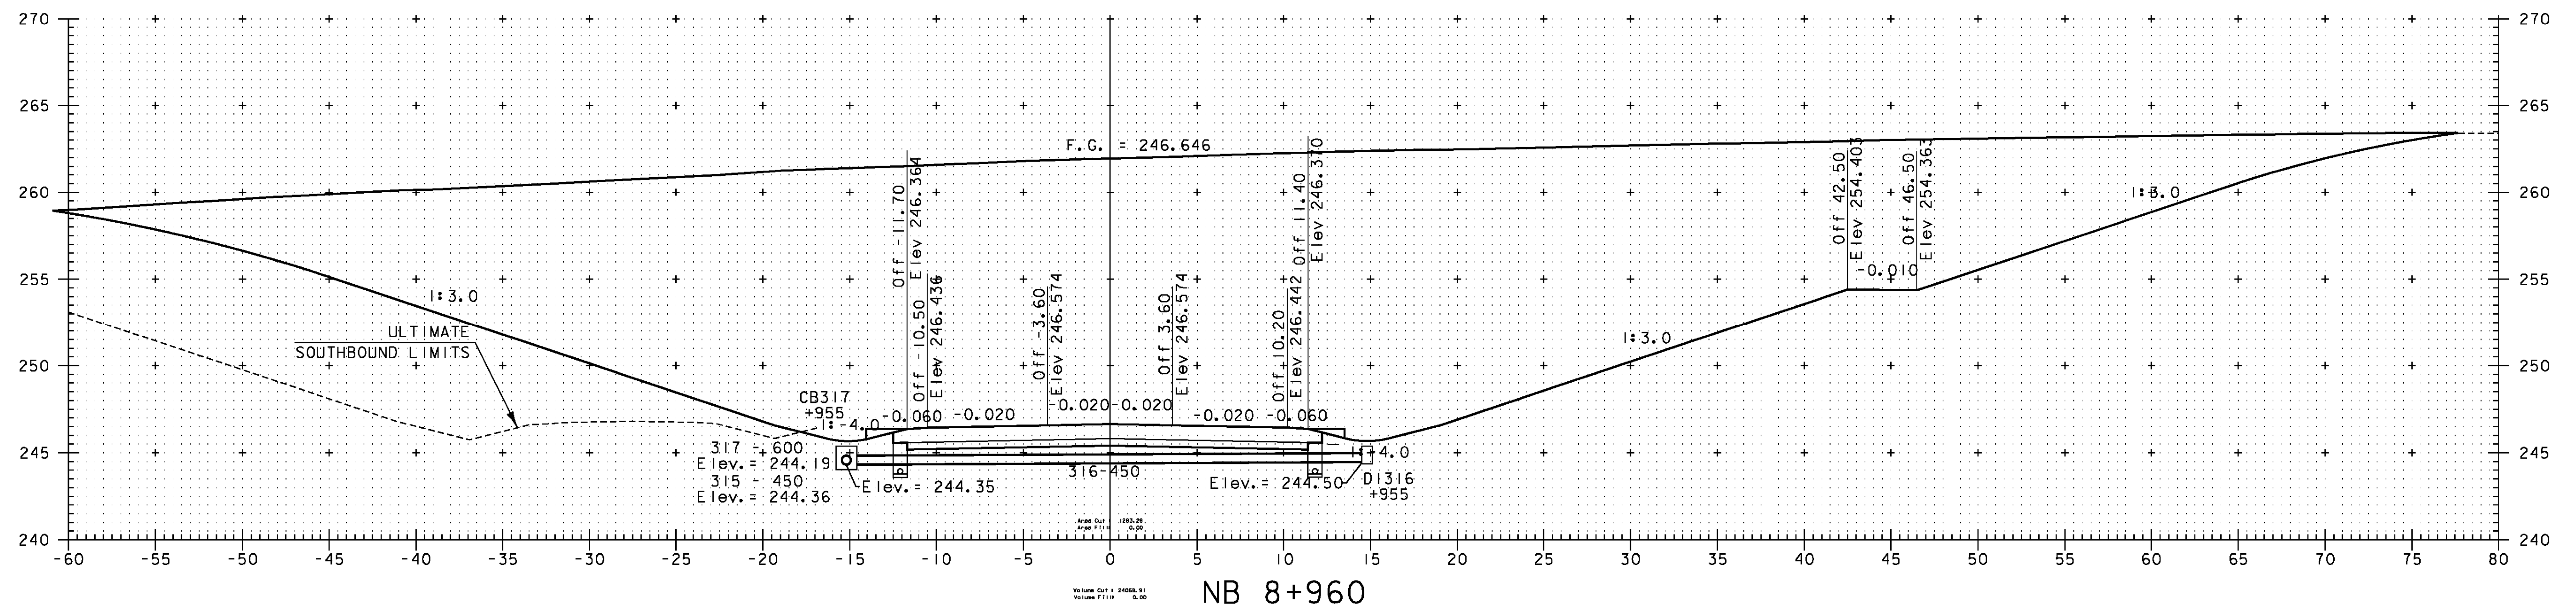

SUPERSEDED
BY
PRECEDING
SHEET



FILE NAME: ...plot_files\zd307c3xs_nb.ptf	PLOT DATE: 5/16/2011
DESIGN SUPERVISOR: GREG EDWARDS	DRAWN BY: STANTEC
DESIGNED BY: MARC FOISY	CHECKED BY: GARY SANTY
NB MAINLINE CROSS SECTIONS	SHEET 310 OF 577