



v:\953\active\9530002\Transportation\drawing\contract_3\plot_files\zd307c3xs_ramp.dptf

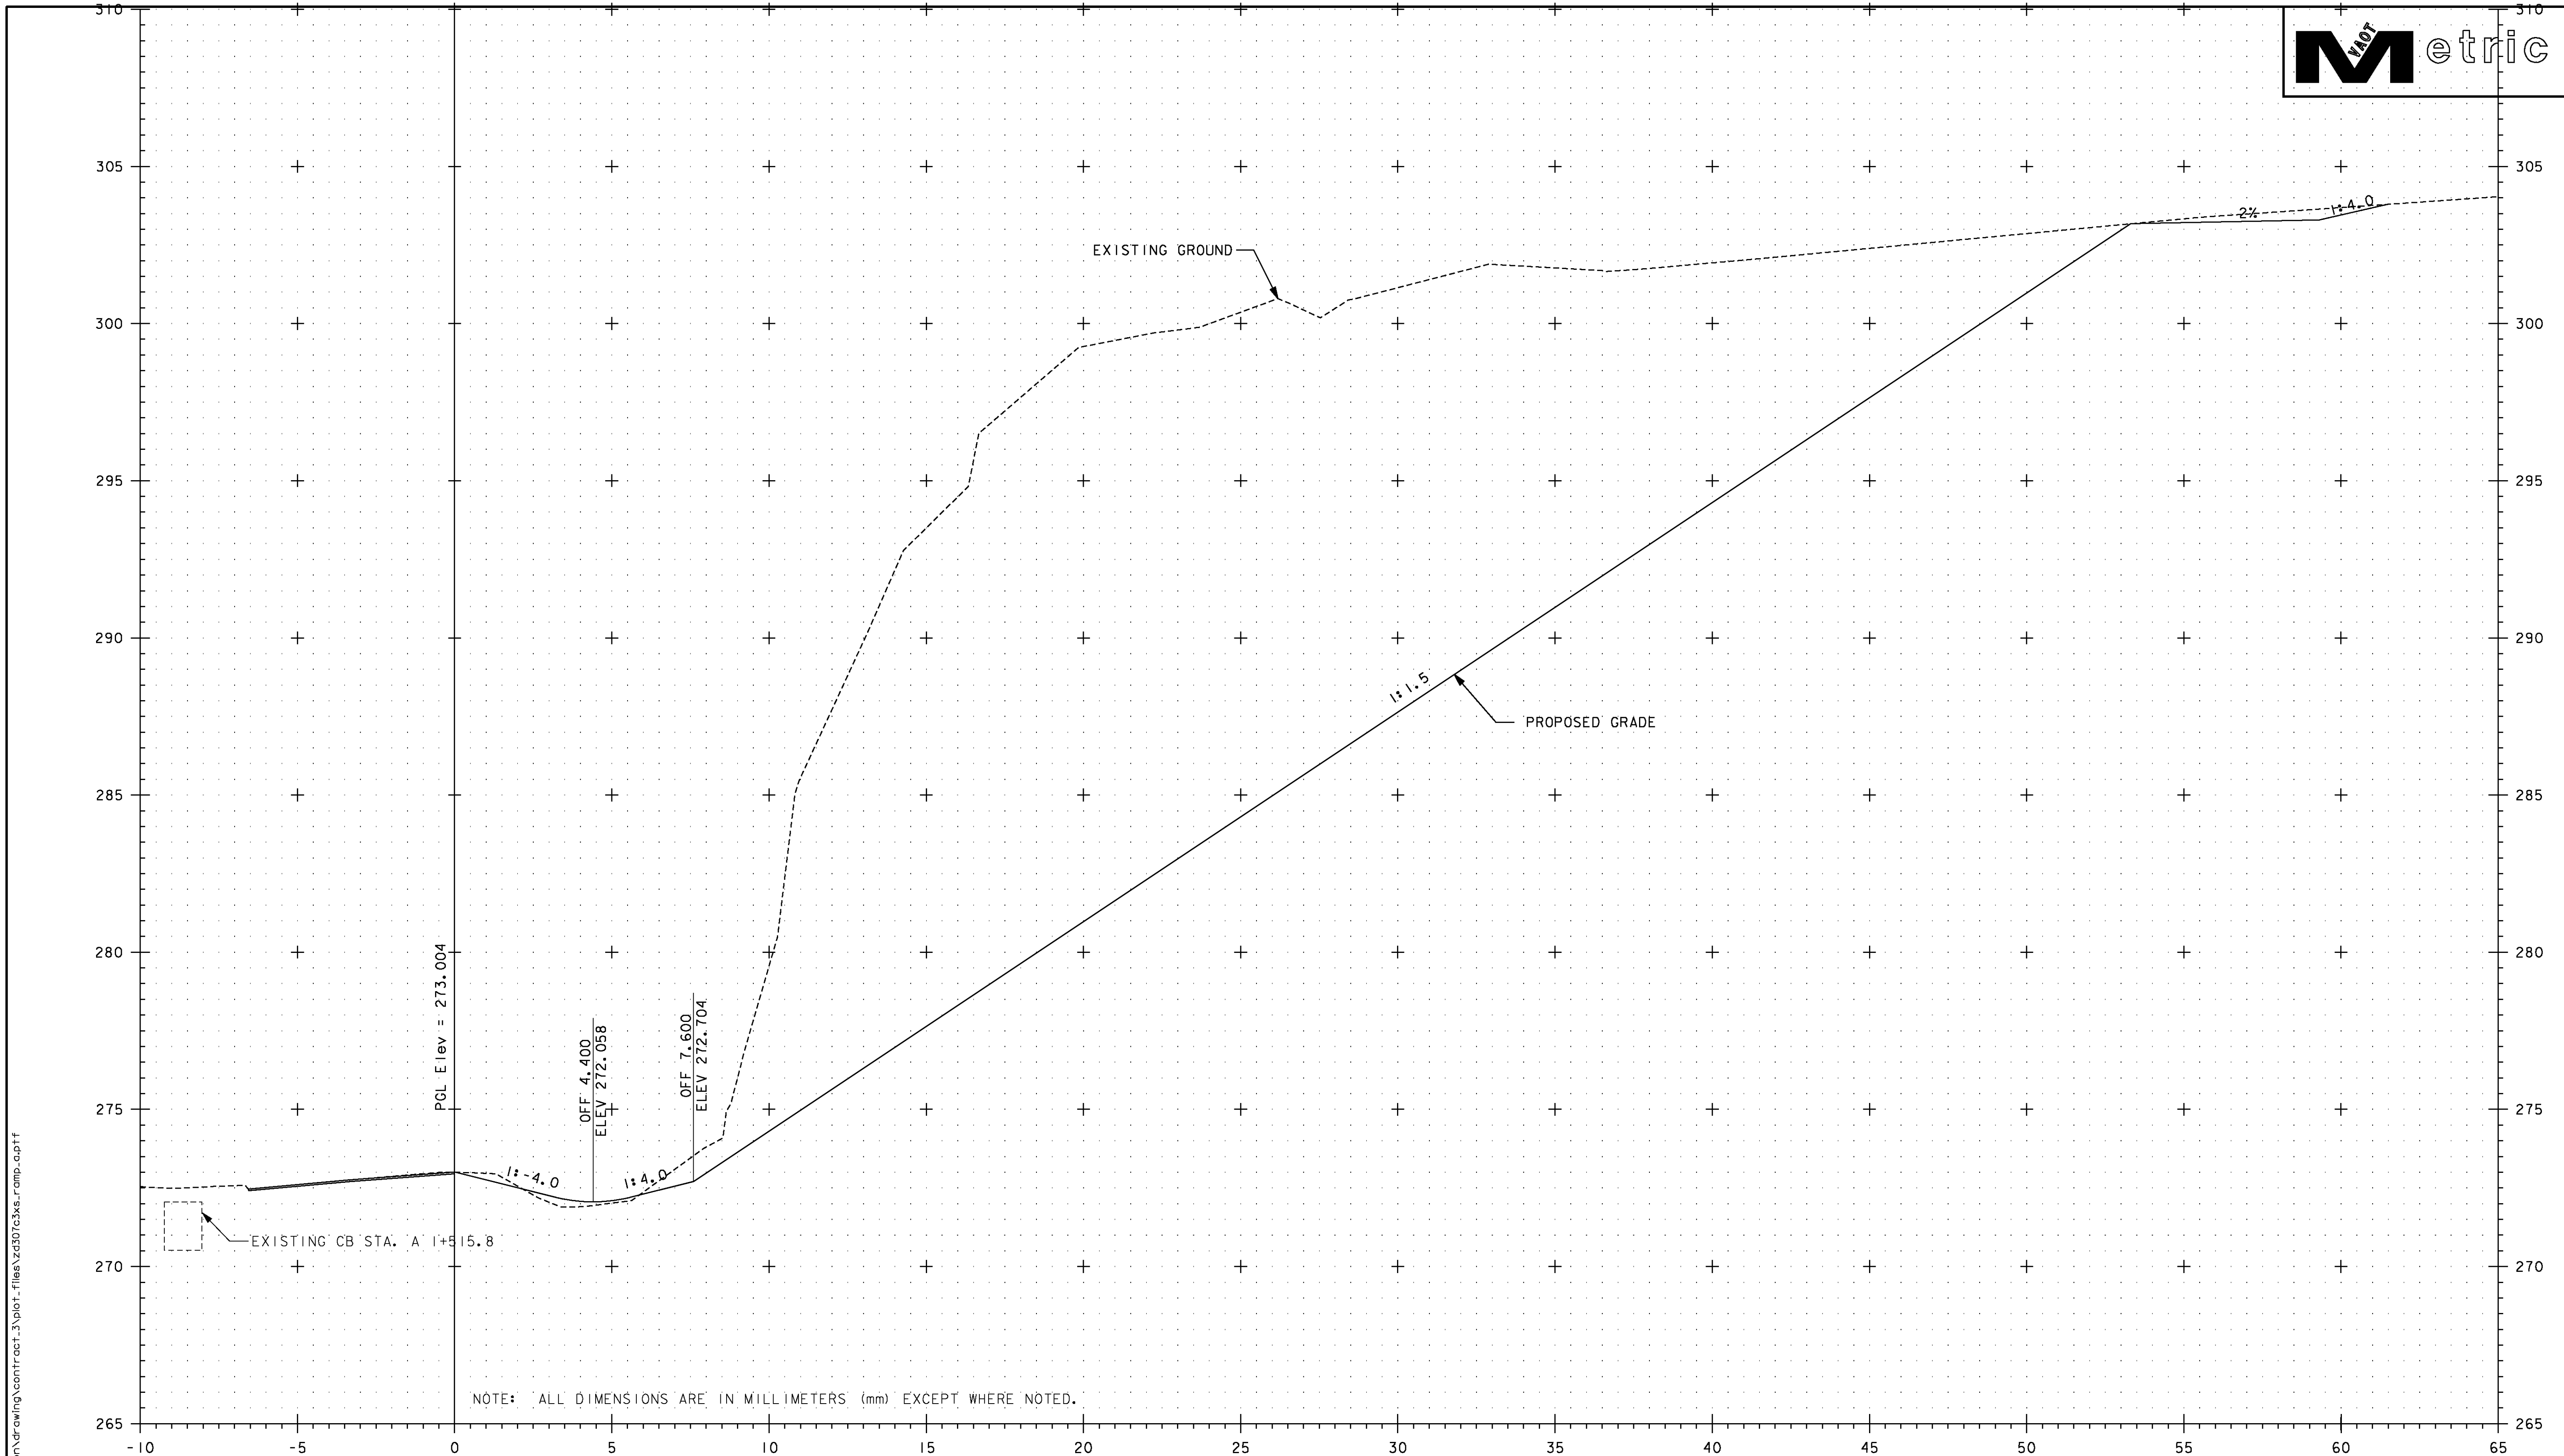

A 1+500

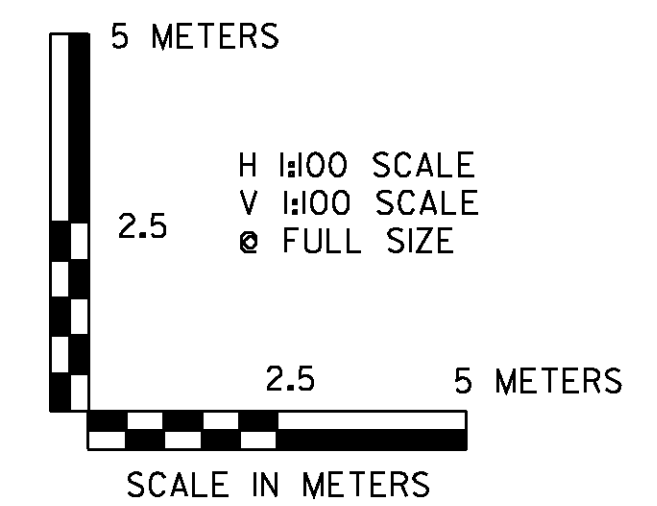

VERMONT AGENCY OF TRANSPORTATION			
	PROJECT NAME: BENNINGTON		
	PROJECT NUMBER: AC NH 019-(153)		
	FILE NAME: ...\\zd307c3xs_ramp.dptf	PLOT DATE: 5/16/2011	
	DESIGN SUPERVISOR: GREG EDWARDS	DRAWN BY: STANTEC	
DESIGNED BY: MARC FOISY		CHECKED BY: GARY SANTY	
RAMP A CROSS SECTIONS		SHEET 414 OF 577	