


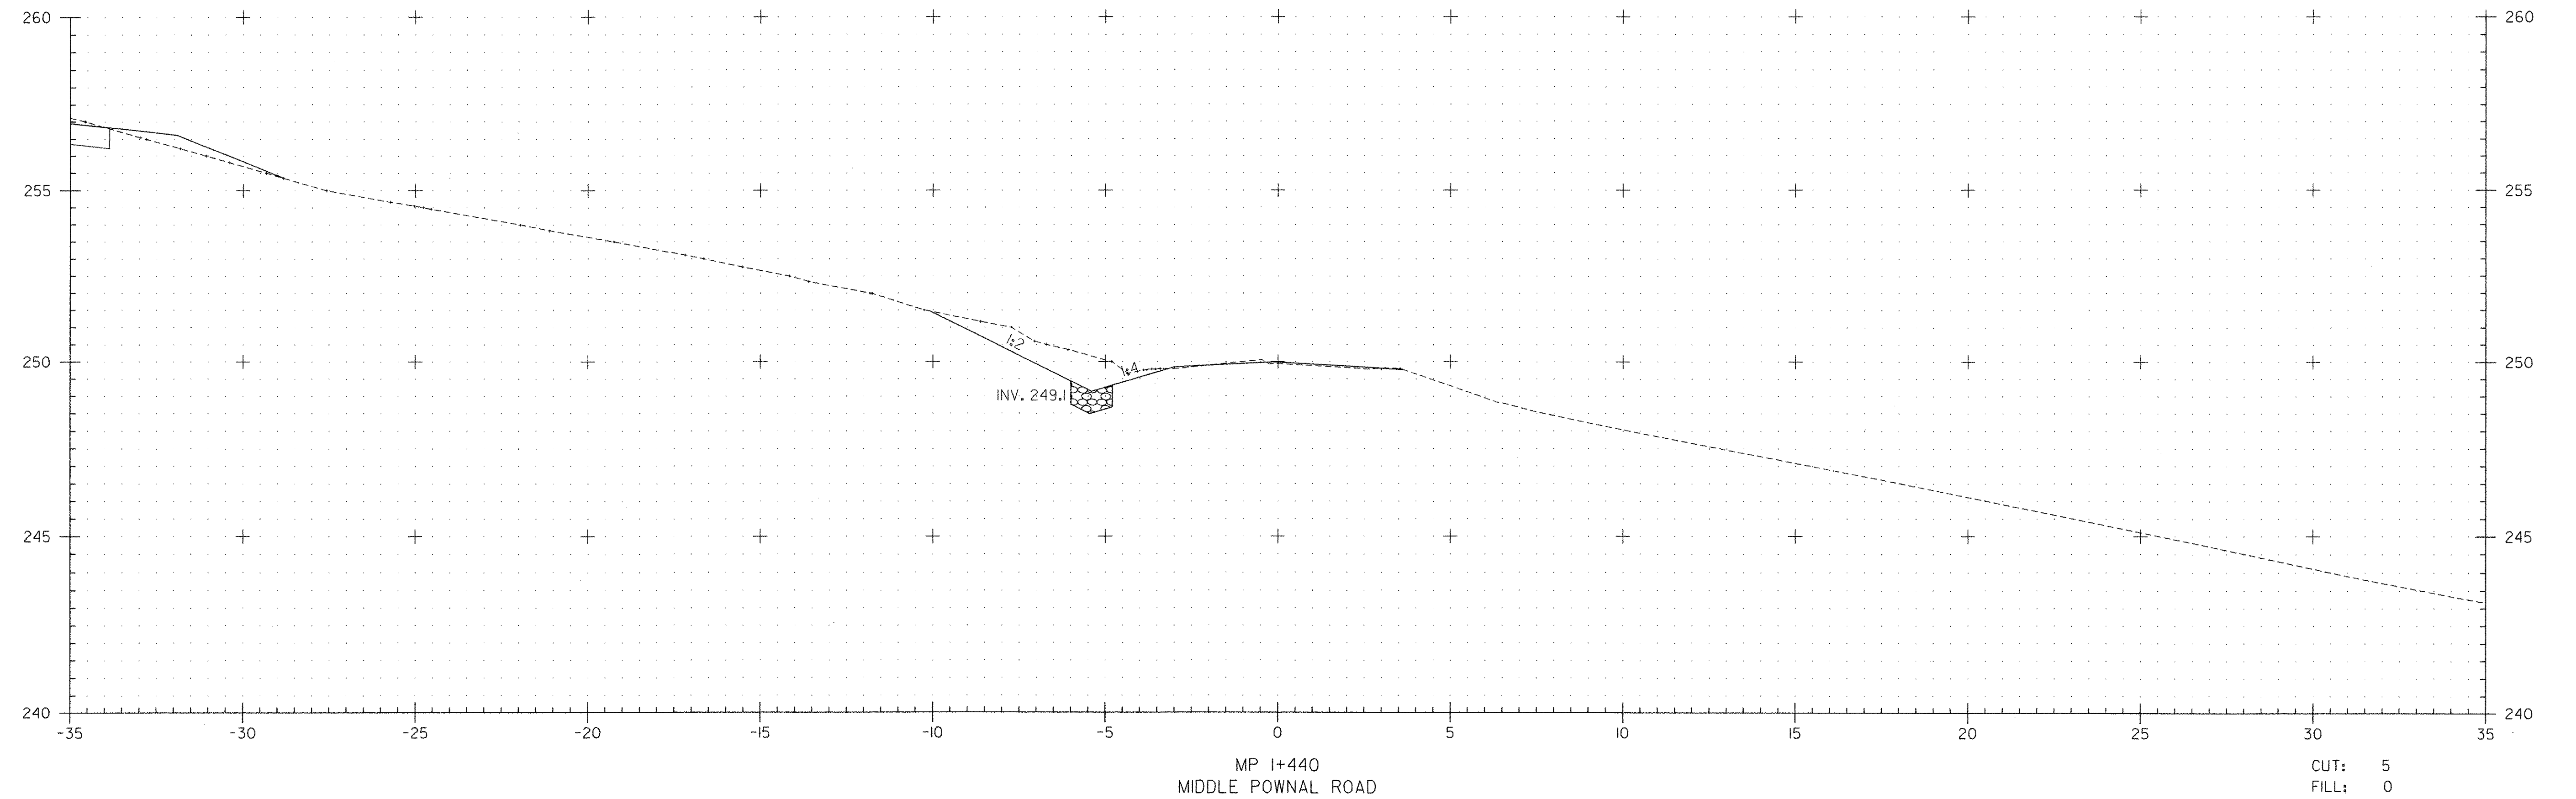

FILE NAME = U:\9819\mstn\03\clogh\Stage One Sites\zd048xsc.f.dgn
DATE/TIME = 5/18/2007
USER = 1459

DATUM	
VERTICAL	NAVD 88
HORIZONTAL	NAD 83 (1992)

2 0 2 m
1:100
@ FULL SIZE

VERMONT AGENCY OF TRANSPORTATION			
 CLOUGH HARBOUR & ASSOCIATES LLP 111 Winners Circle, PO Box 5286, Albany, NY 12205 www.cloughharbour.com	PROJECT NAME: BENNINGTON		
	PROJECT NUMBER: AC NH 019-1(53)		
	FILE NAME: ZD048XSC.DGN	PLOT DATE: 5/18/2007	
	PROJECT LEADER: D.E.G.	DRAWN BY: J.S.P.	
	DESIGNED BY: J.S.P.	CHECKED BY: D.E.G.	
	CROSS SECTIONS XSC-97	SHEET 576	OF 577