



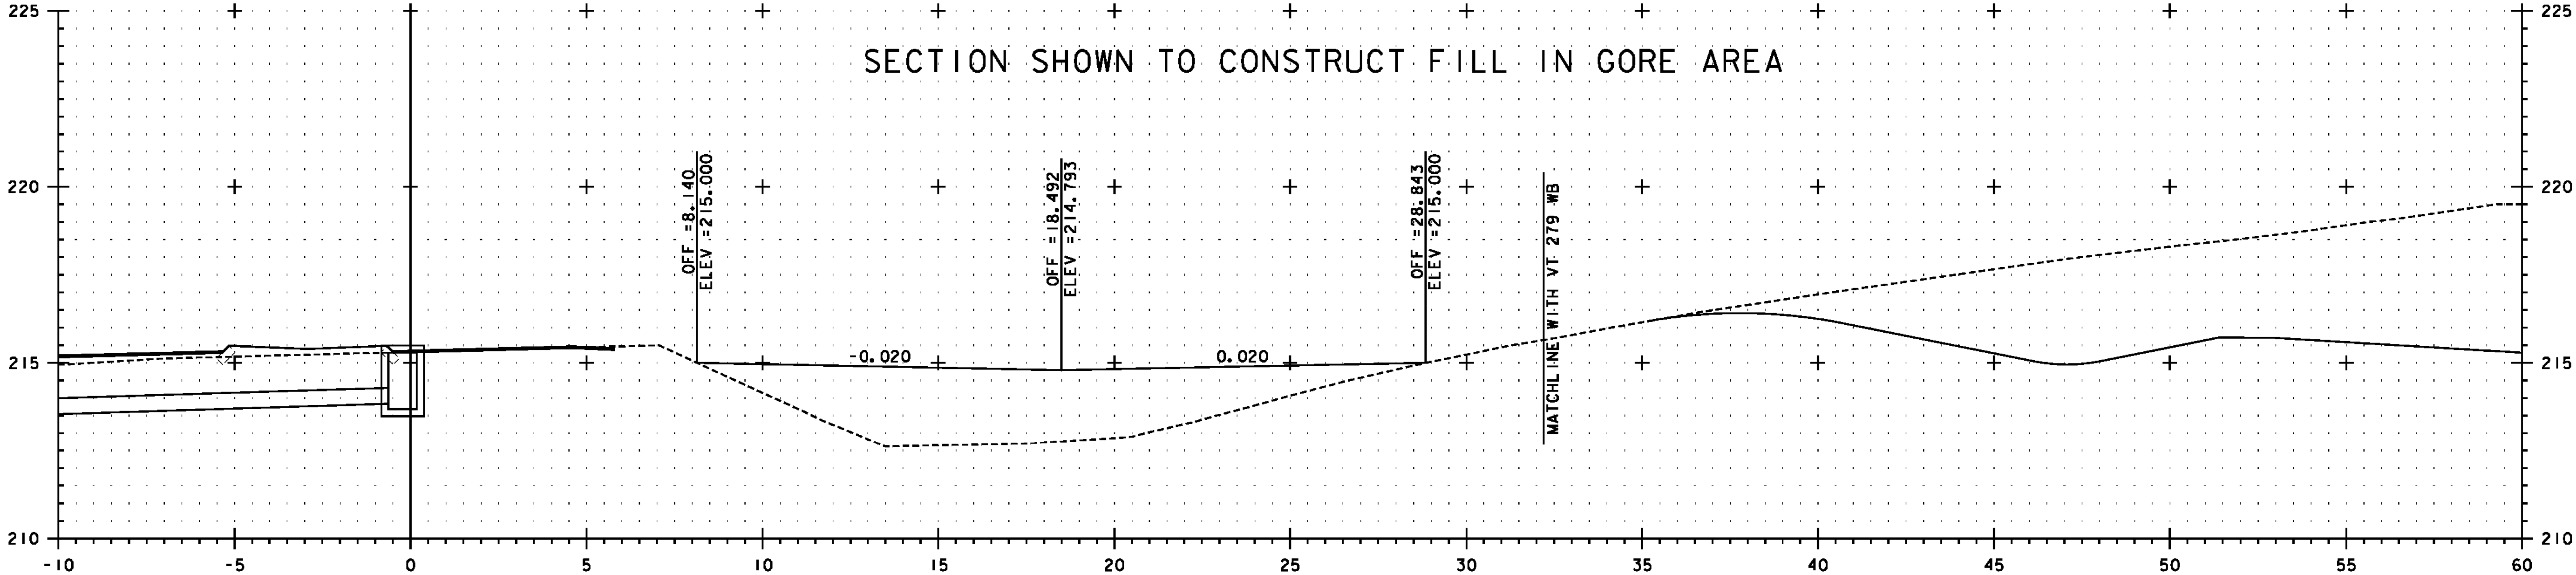


NB 9+960

NB 9+820.000 END FULL DEPTH CONSTRUCTION
BEGIN COLD PLANE / OVERLAY

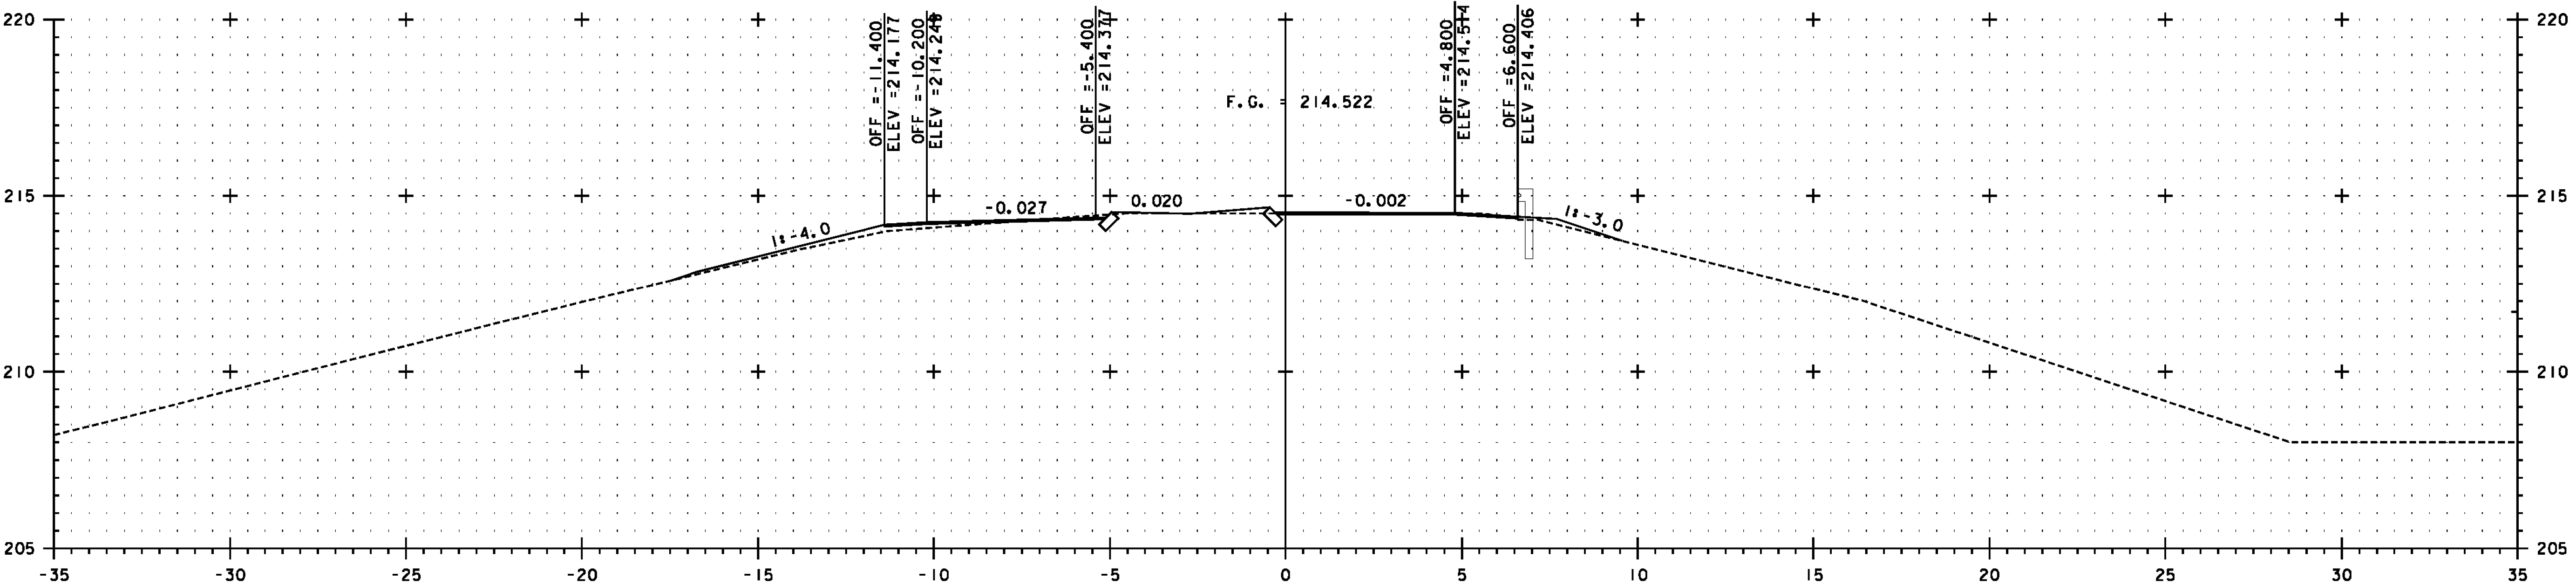

NB 9+800

SEE NOTE ON
SHEET 420

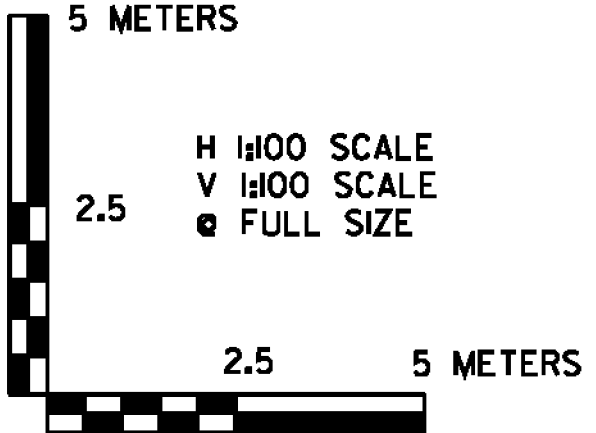

PROJECT NAME: BENNINGTON	
PROJECT NUMBER: NH 019-(154)	
FILE NAME: ...\\plot_files\\zd307c4xs.7nb.ptf	PLOT DATE: 1/26/2010
DESIGN SUPERVISOR: GREG EDWARDS	DRAWN BY: STANTEC
DESIGNED BY: MARC FOISY	CHECKED BY: GARY SANTY
US 7 NB CROSS SECTION NBX-10	SHEET 429 OF 468