


LEGEND

- EXISTING EDGE OF PAVEMENT -----
- EXISTING CULVERT ○○○○○○
- EXISTING STONE WALL ×-----×
- EXISTING FENCE
- EXISTING TREE LINE
- EXISTING TREES
- WETLAND BOUNDARY
- TOE OF SLOPE
- TOE OF CUT
- EXISTING RIGHT OF WAY _____
- EXISTING SIDELINES _____
- PROJECT DEMARCATION FENCE PDF—PDF—
- EROSION LOG
- TEMPORARY INLET PROTECTION
- EROSION MATTING
- STONE FILL
- CULVERT FLOW DIRECTION →

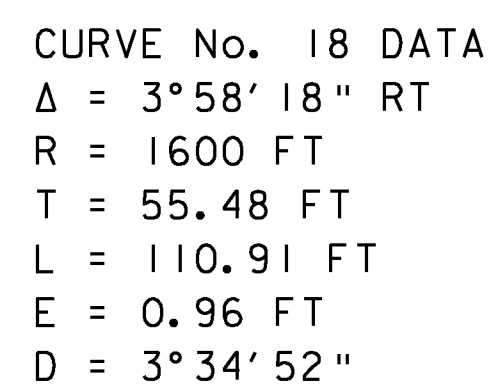


NO.	DATE	REVISIONS	BY	CK'D



R | S | G INC.

RESOURCE SYSTEMS GROUP, INC.

60 Lake Street, Unit 1E • Burlington, Vermont 05401
TEL 802.383.0118 • FAX 802.383.0122 • www.rsginc.com

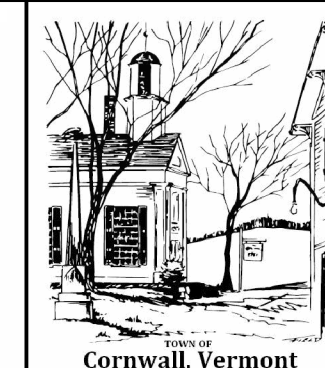

PROJECT NAME: CORNWALL - MIDDLEBURY	
PROJECT NUMBER: STP EH08(13)	
FILE NAME: Z08F122BDR NU.DGN	PLOT DATE: 06/0
PROJECT LEADER: MS	DRAWN BY: CM
DESIGNED BY: CM	CHECKED BY: MS
LAYOUT SHEET 16	SHEET 73 OF 133

PLOT DATE: 06/09/2010
DRAWN BY: CM
CHECKED BY: MS
SHEET 73 OF 133