

REHAB.
Dis. CBs OR MHS. CLASS I, II OR III
SEE SHEET 105

DURABLE 4 INCH WHITE LINE, TYPE I TAPE
(ALL LINES WILL INCLUDE EDGE LINE BREAKS
AND RADII FOR SIDE ROADS)
STA. 15+50 TO 19+50, DASHED LT & RT (4)
STA. 15+50 TO 16+50, DOTTED LT
STA. 19+04 TO 19+50, DOTTED RT

DURABLE 4 INCH YELLOW LINE, TYPE I TAPE
(ALL LINES WILL INCLUDE $\frac{1}{2}$ BREAKS FOR SIDE ROADS)
STA. 15+50 TO 19+50, SOLID LT & RT

DURABLE 6 INCH WHITE LINE, TYPE I TAPE
(ALL LINES WILL INCLUDE EDGE LINE BREAKS
AND RADII FOR SIDE ROADS)
STA. 15+50 TO 19+50, SOLID LT & RT

DURABLE LETTER OR SYMBOL, TYPE I TAPE
STA. 17+44, RT (BIKE LANE SYMBOL)
STA. 17+51, LT (BIKE LANE ARROW)
STA. 17+56, RT (BIKE LANE ARROW)
STA. 17+63, LT (BIKE LANE SYMBOL)

TEMPORARY 4 INCH WHITE LINE, PAINT
(ALL LINES WILL INCLUDE EDGE LINE BREAKS
AND RADII FOR SIDE ROADS)
STA. 15+50 TO 19+50, DASHED LT & RT (4)
STA. 15+50 TO 16+50, DOTTED LT
STA. 19+04 TO 19+50, DOTTED RT


TEMPORARY 4 INCH YELLOW LINE, PAINT
(ALL LINES WILL INCLUDE $\frac{1}{2}$ BREAKS FOR SIDE ROADS)
AND RADII FOR SIDE ROADS
STA. 15+50 TO 19+50, SOLID LT & RT

TEMPORARY 6 INCH WHITE LINE, PAINT
(ALL LINES WILL INCLUDE EDGE LINE BREAKS
AND RADII FOR SIDE ROADS)
STA. 15+50 TO 19+50, SOLID LT & RT

TEMPORARY LETTER OR SYMBOL, PAINT
STA. 17+44, RT (BIKE LANE SYMBOL)
STA. 17+51, LT (BIKE LANE ARROW)
STA. 17+56, RT (BIKE LANE ARROW)
STA. 17+63, LT (BIKE LANE SYMBOL)

REMOVING SIGNS
AS SHOWN - 2

SPECIAL PROVISION
(PAINTED BIKE LANE)
STA. 15+50 TO 19+50, LT & RT

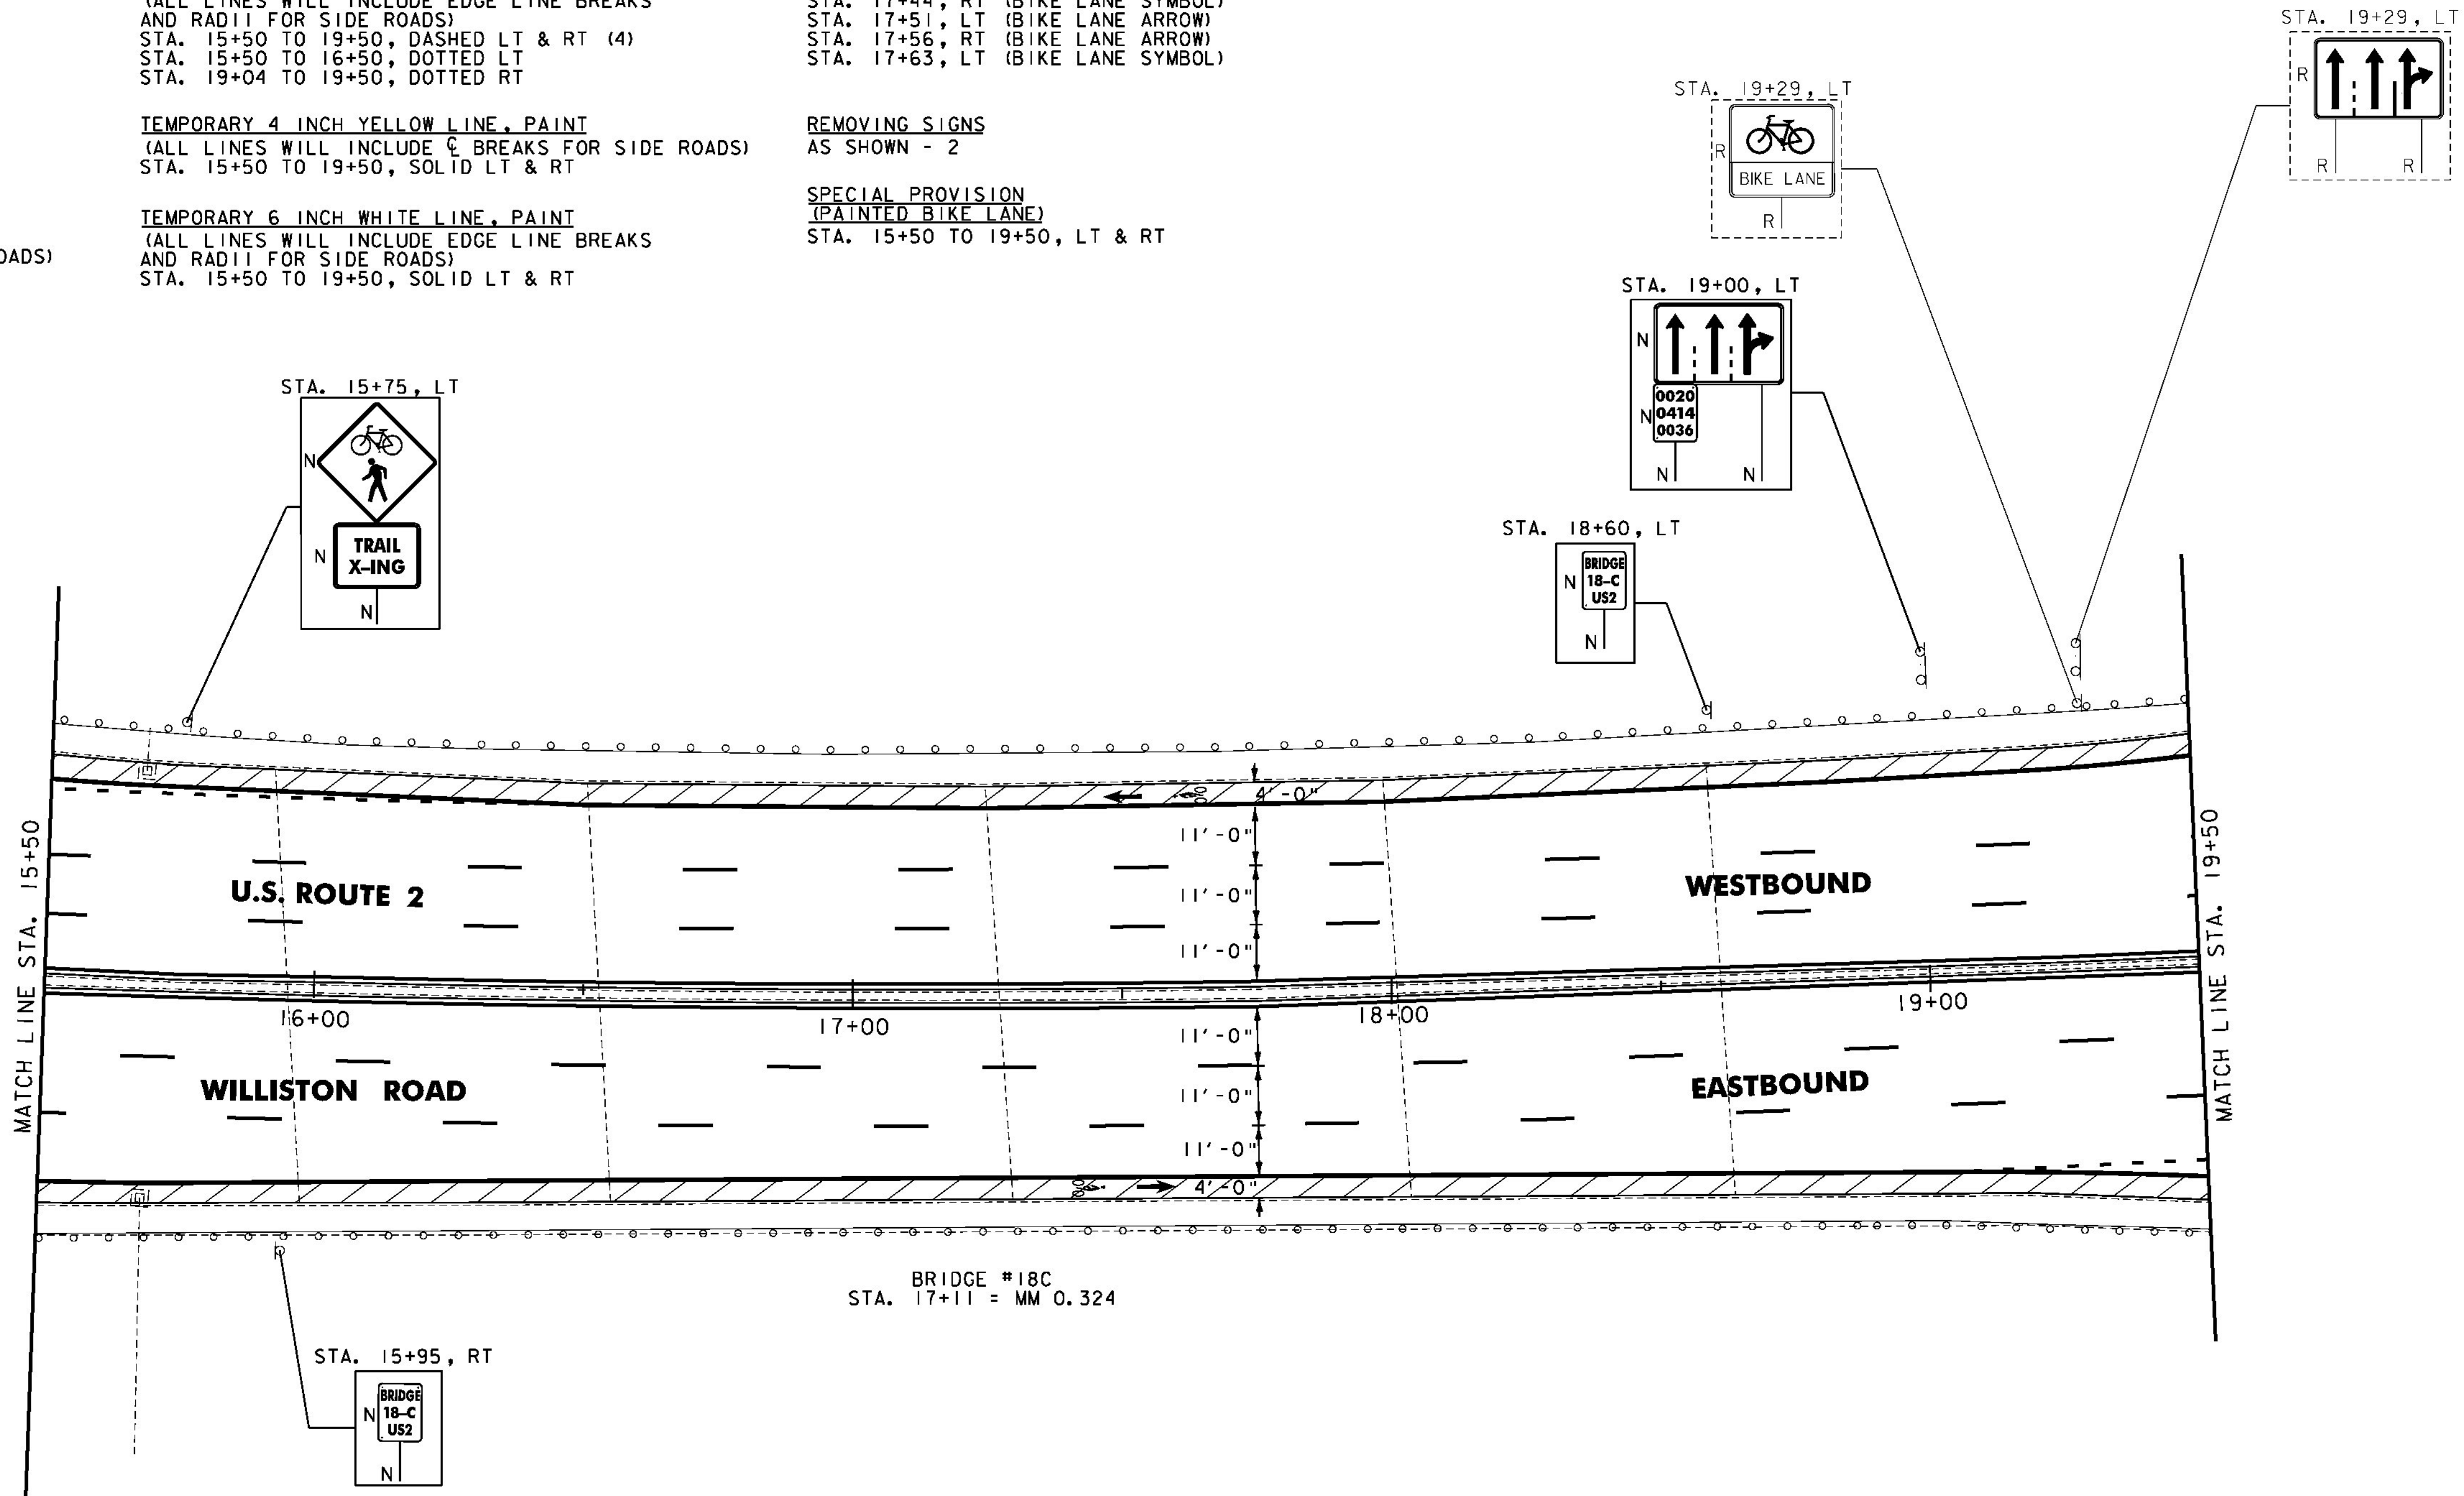

- NOTES:
- FOR LEGENDS, SEE SHEET 13.
 - ALL EXISTING SIGNS NOT SHOWN SHALL BE RETAINED.



NOT TO SCALE

**PROJECT
LAYOUT
SHEET #16**

PROJECT NAME: BURLINGTON-SOUTH BURLINGTON
PROJECT NUMBER: NH 2624(I)
FILE NAME: p06d216.dgn
PROJECT LEADER: JLL
DESIGNED BY: STANTEC
IPARM FILE: p06d216i16.i
PLOT DATE: 2/7/2012
DRAWN BY: STANTEC
CHECKED BY: STANTEC
SHEET 29 OF 108