


TEMPORARY 4 INCH WHITE LINE, PAINT
DURABLE 4 INCH WHITE LINE (OPTION BID ITEM)
C98+50 TO C103+50 SOLID LT
C98+50 TO C99+31 SOLID RT
C100+11 TO C103+50 SOLID RT

TEMPORARY 4 INCH YELLOW LINE, PAINT
DURABLE 4 INCH YELLOW LINE (OPTION BID ITEM)
C98+50 TO C99+51 SOLID LT & RT
C99+91 TO C103+50 SOLID LT & RT

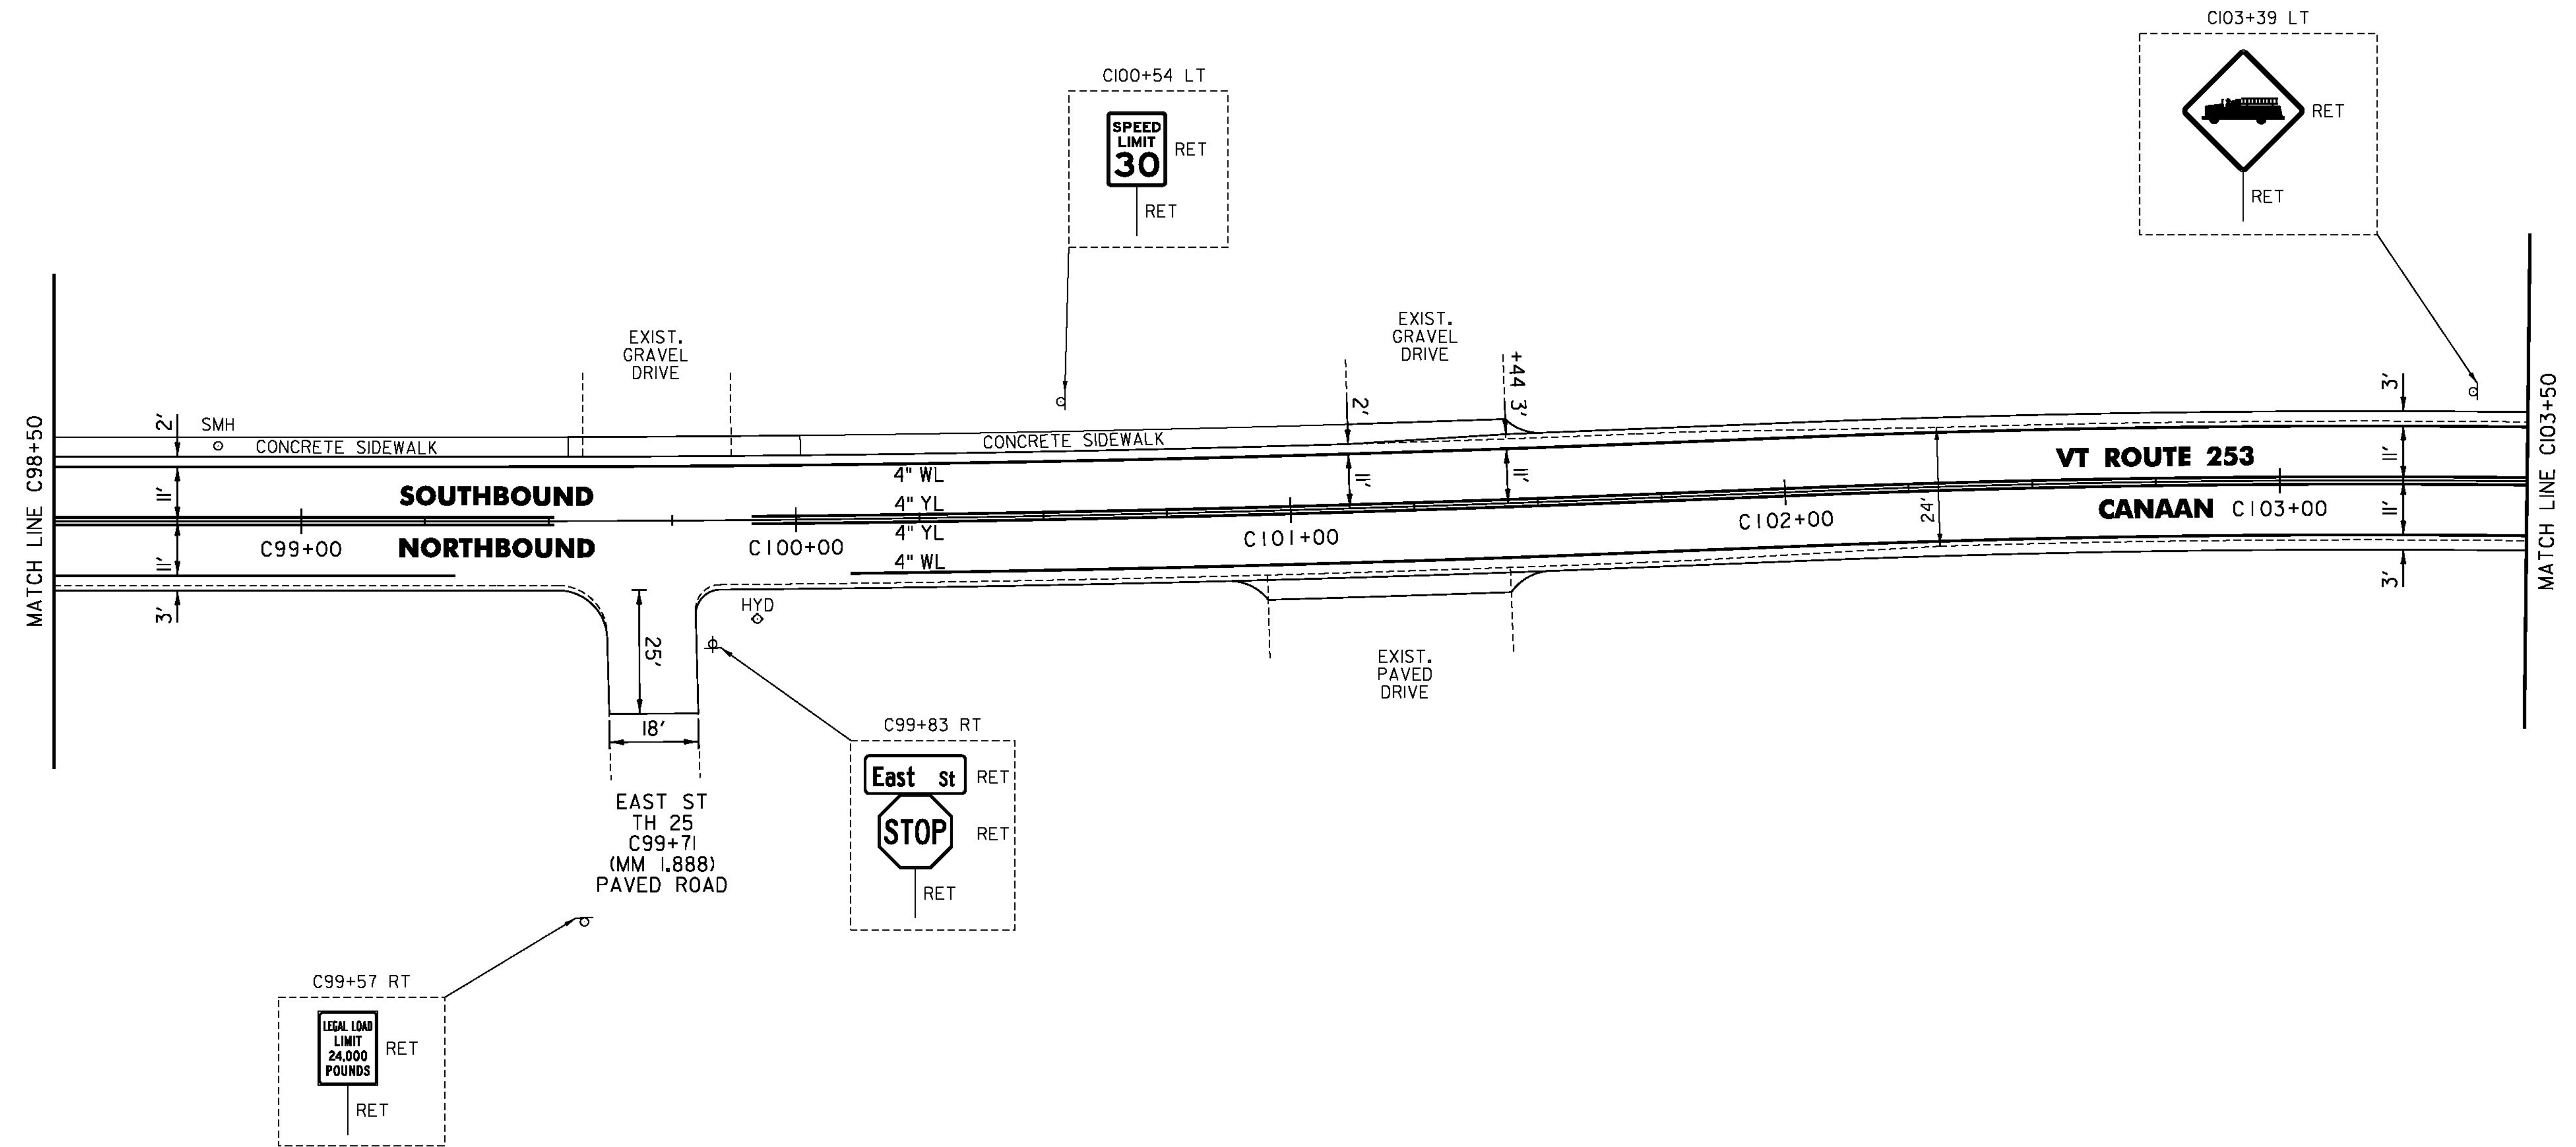

NOT TO SCALE

PROJECT NAME: LEMINGTON-CANAAN	
PROJECT NUMBER: STP 2723(I)	
FILE NAME: z07c2i4bdr.dgn	PLOT DATE: 2/28/2015
PROJECT LEADER: P. SHEDD	DRAWN BY: W. GORDON
DESIGNED BY: N. LEMAY	CHECKED BY: P. SHEDD
VT 253 PLAN SHEET 18	SHEET 141 OF 162