

203.16 SOLID ROCK EXCAVATION
STA. 14+32 - STA. 14+45 LT
STA. 14+75 - STA. 14+91 LT

604.412, 604.415, 604.418 REHAB. DROP
INLETS, CATCH BASINS, OR MANHOLES, CLASS I,
CLASS II OR CLASS III
STA. 14+11 LT

604.42 CHANGING ELEVATION
OF SEWER MANHOLES
STA. 13+53 LT

618.10 PORTLAND CEMENT
CONCRETE SIDEWALK, 5 INCH
STA. 14+32 - STA. 14+45 LT
STA. 14+75 - STA. 14+91 LT

618.30 DETECTABLE WARNING SURFACE
STA. 14+41 LT STA. 14+78 LT

629.20 ADJUST ELEVATION OF VALVE BOX
STA. 14+72 LT (WSV) STA. 14+88 RT (WSV)

646.486 DURABLE 24" STOP BAR, RECESSED POLYUREA
STA. 14+53 - STA. 14+64 LT

646.682 TEMPORARY 24" STOP BAR, PAINT
STA. 14+53 - STA. 14+64 LT

646.491 DURABLE LETTER OR SYMBOL, TYPE I TAPE
STA. 14+64 LT "STOP"

646.692 TEMPORARY LETTER OR SYMBOL, PAINT
STA. 14+64 LT "STOP"

646.406 DURABLE 4" WHITE LINE, RECESSED POLYUREA
STA. 10+75 - STA. 17+25 (SOLID LT & RT,
WITH BREAKS AT TOWN ROADS)


646.602 TEMPORARY 4" WHITE LINE, PAINT
STA. 10+75 - STA. 17+25 (SOLID LT & RT,
WITH BREAKS AT TOWN ROADS)

646.416 DURABLE 4" YELLOW LINE, RECESSED POLYUREA
STA. 10+75 - STA. 17+25 (SOLID LT & RT,
WITH BREAKS AT TOWN ROADS)
STA. 14+64 LT (CENTERLINE CATHERINE ST.)

646.612 TEMPORARY 4" YELLOW LINE, PAINT
STA. 10+75 - STA. 17+25 (SOLID LT & RT,
WITH BREAKS AT TOWN ROADS)
STA. 14+64 LT (CENTERLINE CATHERINE ST.)

900.640 SPECIAL PROVISION (DURABLE
CROSSWALK MARKING, IMPRINTED/COLORIZED)
STA. 14+42 - STA. 14+76 LT

646.702 TEMPORARY CROSSWALK MARKING, PAINT
STA. 14+42 - STA. 14+76 LT

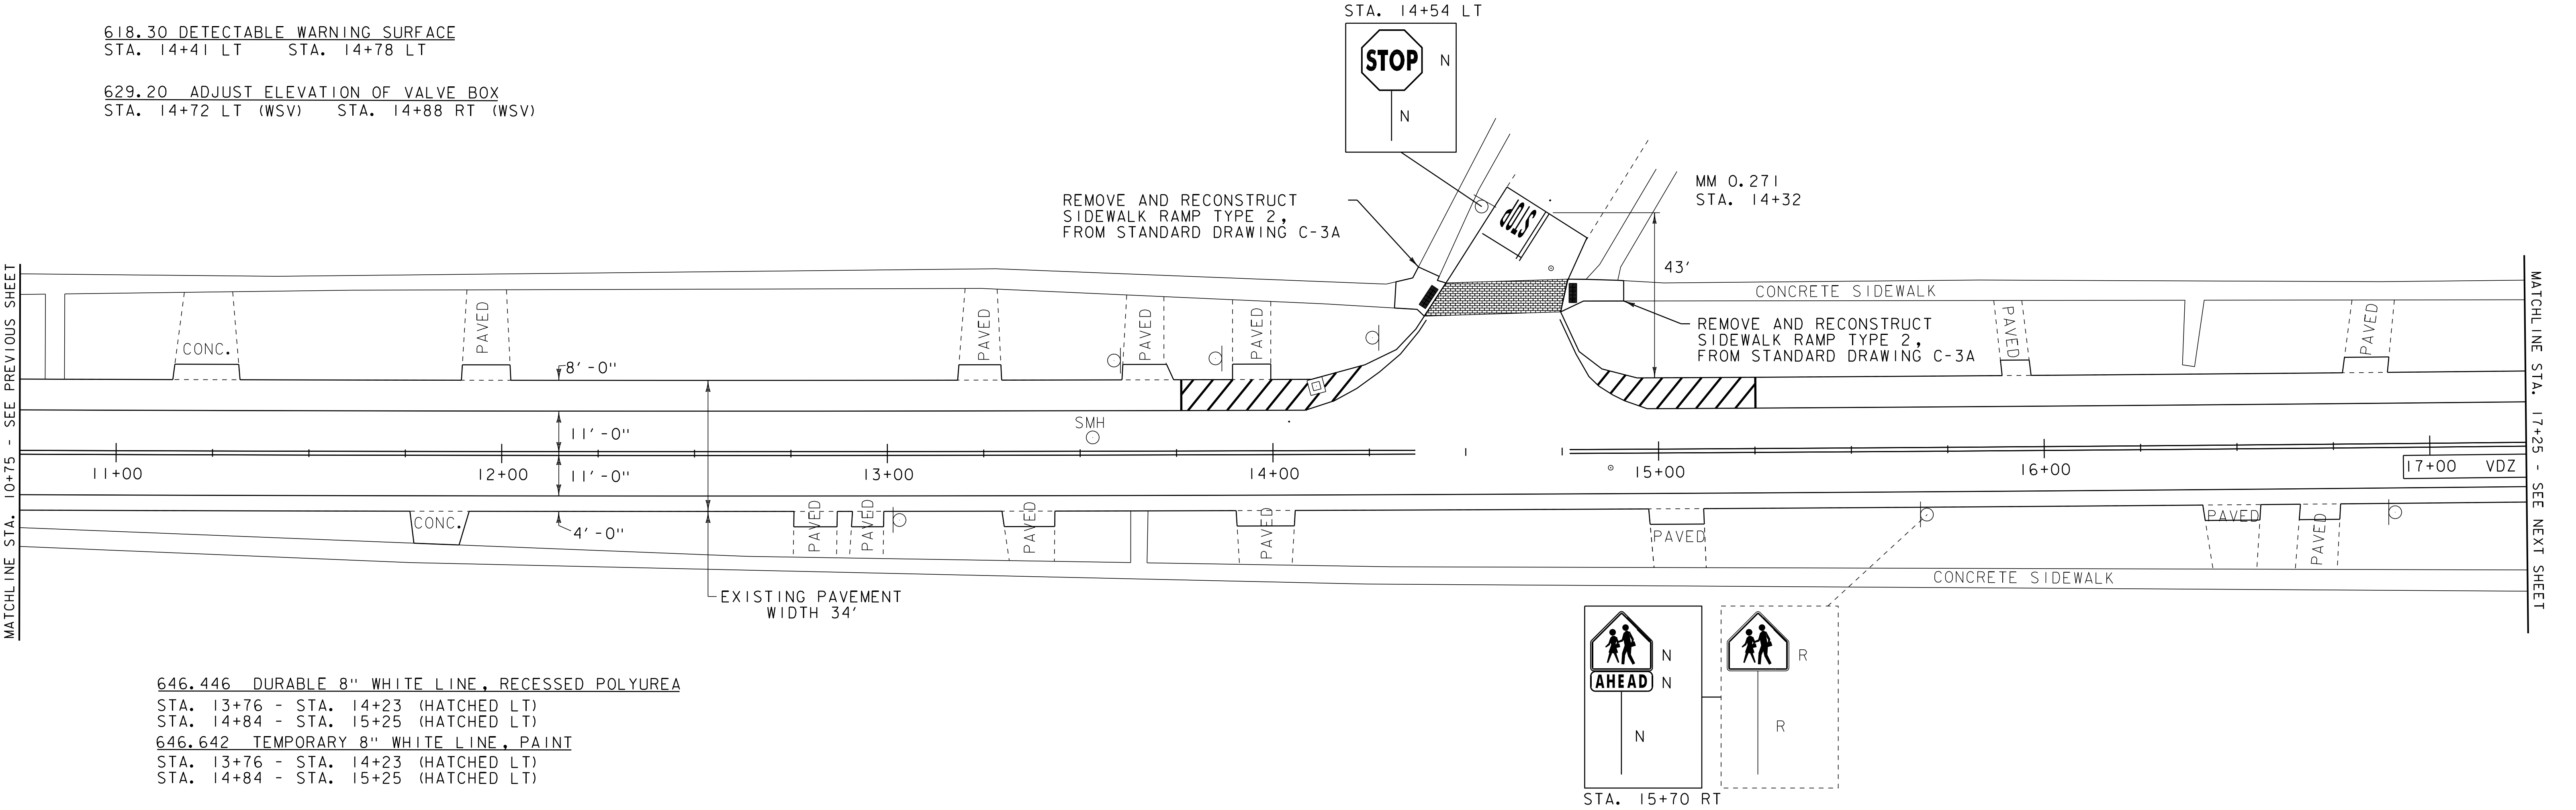

646.446 DURABLE 8" WHITE LINE, RECESSED POLYUREA
STA. 13+76 - STA. 14+23 (HATCHED LT)
STA. 14+84 - STA. 15+25 (HATCHED LT)

646.642 TEMPORARY 8" WHITE LINE, PAINT
STA. 13+76 - STA. 14+23 (HATCHED LT)
STA. 14+84 - STA. 15+25 (HATCHED LT)

675.50 REMOVING SIGNS
AS SHOWN - I

LEGEND

- HYDRANT
- MANHOLE
- VALVE
- GAS PIPELINE MARKER
- CATCH BASIN / DROP INLET
- CURB INLET
- TRAFFIC CONTROL BOX
- PARKING METER
- VDZ VIDEO DETECTION ZONE
- VIDEO CAMERA

SIGN LEGEND

- R = REMOVE
- R&S = REMOVE AND SALVAGE
- RET = RETAIN
- S = SALVAGE
- N = NEW
- B-B = BACK TO BACK

NOT TO SCALE

PROJECT LAYOUT SHEET 3	PROJECT NAME: BURLINGTON (CLASS I)	
	PROJECT NUMBER: STP 2722 (I)	
	FILE NAME: 07d028.dgn	PLOT DATE: 05-JUN-2014 11:20
	PROJECT LEADER: EPD	DRAWN BY: SJL
	DESIGNED BY: CDL	CHECKED BY: EPD
	PLOT FILE: 07d028_17.i	SHEET 17 OF 61