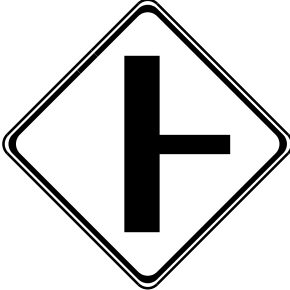
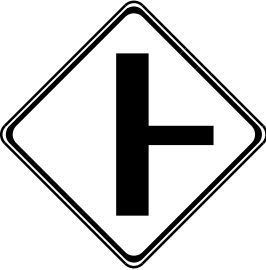
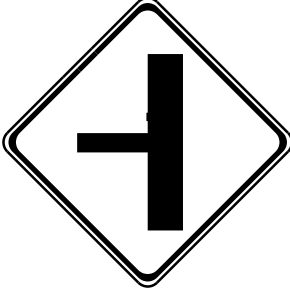
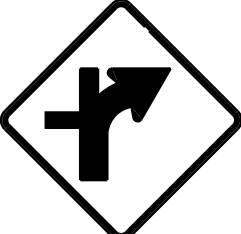
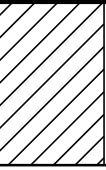
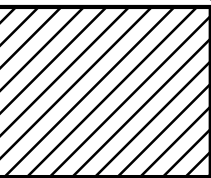


TRAFFIC SIGN SUMMARY SHEET																																			
MILEMARKER, STATION, OR SIGN NUMBER	SIGN LEGEND	SIGN DIMENSIONS			NEW & SALVAGED SIGNS				EXIST POST RETAIN	NO. OF POSTS	NEW SIGN POSTS																				REMARKS	SIGN DETAIL			
											FLANGED CHANNEL			SQUARE STEEL (in)				TUBULAR ALUMINUM Ø (in)			TUBULAR STEEL Ø (in)				W-SHAPE STEEL										
		lb/ft			2.0	2.0	2.5	ANCHOR			SLEEVE	3.0	4.0	4.0 MOD	FOUND-ATION	3.0	3.5	4.0	5.0	FTG. SIZE		WEIGHT	POST SIZE												
		1.12	2.0	3.0	2.16	2.42	3.35					1.3	1.7	1.7		7.6	9.0	10.8	14.6	24"	30"														
OPTION ITEMS																																			
STA. 832+81.00, RT.		I	30	30	6.25									16'	X																W2-2Ma	22			
STA.835+08.00, LT.	 	I	30	30	6.25					2				19'	19'	X															W11-8	SHS			
		I	30	30	6.25																										W2-2Ma	22			
STA.838+46.00, RT.		I	24	30	5.00					I					X																VR-017		E-141		
STA. 838+66.00, RT.		I	30	30	6.25					I																					RI-I	SHS			
STA. 839+46.00, RT.	STREET SIGN  B-B 	I	30	30	6.25			I						15'																	RI-I	SHS			
		I	6	10	0.42																														
STA. 844+91.00, LT.		I	30	30	6.25									15'																	W2-2MA	22			
STA. 851+29.00, RT.														10'																					
STA. 861+85.00, RT.														10'																					
STA.865+66.00, RT.	 	I	30	30	6.25									19'																	W1-2R	22			
		I	18	18	2.25																										W13-I	SHS			
STA. 869+05.00, LT.	STREET SIGN 	I	30	30	6.25			I						14'																	RI-I	SHS			
																																SHS = STANDARD HIGHWAY SIGN BOOK			
FINAL POST LENGTHS ARE TO BE DETERMINED IN THE FIELD. POST SIZES ARE COMPUTED BASED ON INFORMATION FURNISHED ON THE STANDARD SHEETS AND VTRANS "SIGN POST DESIGN GUIDELINE."											FT	FT	FT	FT	FT	FT		EA	LB	LB	LB		LB	LB	LB	LB									
TOTALS					SF	SF	EA.	SF			FT			FT				LB			EA.	LB				EA.	EA.	LB							
																																</			