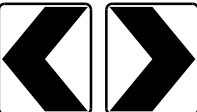
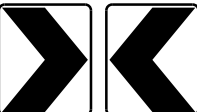
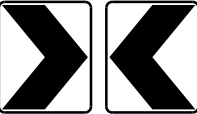
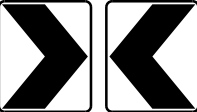
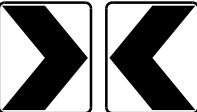
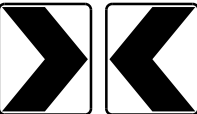
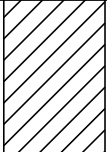
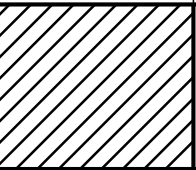


STATE OF VERMONT AGENCY OF TRANSPORTATION				TRAFFIC SIGN SUMMARY SHEET 5																																
MILEMARKER, STATION, OR SIGN NUMBER	SIGN LEGEND	SIGN DIMENSIONS			NEW & SALVAGED SIGNS				EXIST POST SALVAGE RETAIN	NO. OF POSTS	FLANGED CHANNEL			SQUARE STEEL (in)				TUBULAR ALUMINUM Ø (in)			TUBULAR STEEL Ø (in)				W-SHAPE STEEL			REQUIRE D SIGN FRAME	REMARKS SHS = FHWA STANDARD SIGNS BOOK	SIGN DETAIL						
		E A	WIDTH (in)	HEIGHT (in)	"A"	"B"	SALV SIGN	SALV TIS			1.2	2.0	3.0	1.75	2.0	2.5	ANCHOR	SLEEVE	3.0	4.0	4.0 MOD	FOUND- ATION	3.0	3.5	4.0	5.0	FTG. SIZE			WEIGHT	POST SIZE	DETAIL ON DWG. NUMBER	STD. SHEET NUMBER			
																											24"							30"	24"	30"
SHS = FHWA STANDARD SIGNS BOOK																																				
RIPTON: 47+68.0, RT		I	18	24	3.00						2					X		X													SIGN ID CODE WI-8L SIGN ID CODE WI-8R		SHS SHS			
48+37.0, RT		I	36	36	9.00						2					X		X													SIGN ID CODE W3-5		SHS			
50+12.0, LT		I	18	24	3.00						2					X		X													SIGN ID CODE WI-8R SIGN ID CODE WI-8L		SHS SHS			
50+66.0, LT		I	18	24	3.00						2					X		X													SIGN ID CODE WI-8R SIGN ID CODE WI-8L		SHS SHS			
51+27.0, LT		I	18	24	3.00						2					X		X													SIGN ID CODE WI-8R SIGN ID CODE WI-8L		SHS SHS			
51+75.0, LT		I	18	24	3.00						2					X		X													SIGN ID CODE WI-8R SIGN ID CODE WI-8L		SHS SHS			
52+26.0, LT		I	18	24	3.00						2					X		X													SIGN ID CODE WI-8R SIGN ID CODE WI-8L		SHS SHS			
FINAL POST LENGTHS ARE TO BE DETERMINED IN THE FIELD. POST SIZES ARE COMPUTED BASED ON INFORMATION FURNISHED ON THE STANDARD SHEETS AND THE VTRANS "SIGN POST DESIGN GUIDELINE."												LF	LF	LF	LF	LF	196		EA.	LB	LB	LB		LB	LB	LB	LB									
												LF			LF			LB			EA.	LB			EA.	EA.	LB	TRAFFIC SIGN SUMMARY SHEET #5		PROJECT NAME: RIPTON - HANCOCK PROJECT NUMBER: STP 2803(1)						
														196													FILE NAME: p08cl60.dgn PROJECT LEADER: D.E.G. DESIGNED BY: M.J.M. IPARM FILE: p08cl60+ss05.i			PLOT DATE: 18-SEP-2013 17:10 DRAWN BY: C.A.K. CHECKED BY: D.W.E. SHEET 101 OF 114						