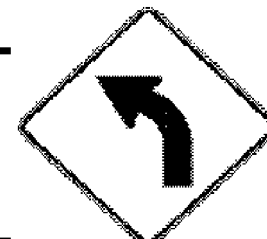
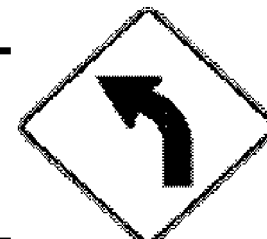
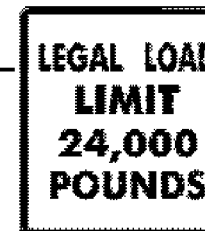


DIR	MILEPOINT	LOCATION CODE (SHEET 2)	MUTCD CODE	WIDTH (IN)	HEIGHT (IN)	SHEETING REMARKS	SIGN LEGEND FOR POST LENGTHS AND INSTALLATION DATES SEE ORIGINAL RECORD PLANS	NEW SIGNS		EXISTING SIGNS			EXIST POST		NUMBER OF NEW POSTS	SQUARE STEEL (in)			TUBULAR STEEL Ø (IN)				SIGN FRAME REQUIRED	REMARKS	SIGN DETAIL				
								"A"	"B"	RETAIN	SALVAGE FROM	SALVAGE TO	REMOVE	RETAIN		REMOVE	2.00	2.00	2.50	FOUNDATION	3.00	3.50			4.00	5.00	DETAIL IN SHS	DETAIL ON SHEET NUMBER	DETAIL ON STD SHEET NUMBER
																	(LB / FT)				(LB / FT)								
																	2.16	2.42	3.35		7.60	9.00			10.80	14.60			
CHESTER VT11						"FY"-FLUORESCENT YELLOW "FYG"-FLUORESCENT YELLOW GREEN															"SHS"-STANDARD HIGHWAY SIGNS								
WB	7.952	G	VR-017	24	30							1		X								STOODLEY ROAD (TH-105)							
		G	VR-017	24	30			5.00						1		X									E-141				
WB	7.942	H	R1-1	30	30							1		X								STOODLEY ROAD (TH-105)							
		G	VD-700	6	8		MILE MARKER					1										REMOVE MILE MARKER ~ TO BE REPLACED AT LATER DATE							
		H	R1-1	30	30		 	6.25							1		X							X					
WB	7.705	F	W1-2L	30	30			6.25							1		X						INSTALL 1250 FT ± WEST OF JUNCTION WITH STOODLEY ROAD (TH-105).	X					
WB	7.126	G	VR-017	24	30							1		X								CUMMINGS ROAD (TH-52)							
		G	W14-1	30	30		DEAD END					1										REMOVE TOWN INSTALLED SIGN							
		G	VR-017	24	30			5.00							1		X								E-141				
WB	7.118	H	R1-1	24	24							1		X								CUMMINGS ROAD (TH-52)							
		G	VD-700	6	8		MILE MARKER					1										REMOVE MILE MARKER ~ TO BE REPLACED AT LATER DATE							
		H	R1-1	30	30			6.25							1		X						X						
WB	7.087	F	W11-3	30	30							1		X															
		F	W7-3A	24	18		NEXT 2 MILES					1																	
		F	W11-3	30	30			6.25							1		X						(DISTANCE PLAQUE BEING ELIMINATED)	X					
SIGN SUMMARY SHEET							SHEET TOTALS		35.00	0.00	0	0	0	9	0	0	6	90						PROJECT NAME: Manchester-Springfield VT11					
									SF	SF	EA	EA	EA	EA	EA	EA	EA		FT					PROJECT NUMBER: STPG SIGN(25)					
																									FILE NAME: Chester VT11.xls				
VERMONT AGENCY OF TRANSPORTATION																						PROJECT MANAGER: N. Avery			PLOT DATE: 4/8/2009				
																								DESIGNED BY: M. Miller			DRAWN BY: T. Guazzoni		
																								CHESTER SHEET 17			CHECKED BY: S. Menard		
TOWN TOTALS							795.8	0.0	4.0	2.0	2.0	155	0.0	1.0	134	2010.0						SHEET 93 OF 115							