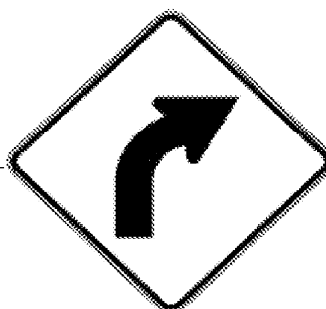


DIRECTION	MILEPOINT	LOCATION CODE (SHEET 2)	SIGN CODE	WIDTH (IN)	HEIGHT (IN)	SHEETING REMARKS	SIGN LEGEND FOR ALL POST LENGTHS AND INSTALLATION DATES SEE ORIGINAL RECORD PLANS	NEW SIGNS		EXISTING SIGNS				EXIST POST		NUMBER OF NEW POSTS	SQUARE STEEL (IN)			TUBULAR STEEL Ø (IN)				SIGN FRAME REQUIRED	REMARKS	SIGN DETAIL			
								"A"	"B"	RETAIN	SALVAGE FROM	SALVAGE TO	REMOVE	RETAIN	REMOVE		1.75	2.00	2.50	FOUNDATION	3.00	3.50	4.00			5.00	DETAIL IN SHS	DETAIL ON SHEET NUMBER	DETAIL ON STD SHEET NUMBER
																	(LB / FT)				(LB / FT)								
																	1.88	2.42	3.35		7.60	9.00	10.80			14.60			
BARRE TOWN VT 14							FY-FLUORESCENT YELLOW FYG-FLUORESCENT YELLOW GREEN															"SHS"-STANDARD HIGHWAY SIGNS							
			A	R2-1	24	30		5.00																	X				
NB	2.560		A	R2-1	24	30	SPEED LIMIT 40 						1		X														
			A	W1-2R	30	30		6.25								1		X								X			
NB	2.675		A	VD-062A	72	16	BUSINESS SIGN			1				X															
			A	VD-062B	72	16	BUSINESS SIGN			1																			
NB	2.860		A	W1-4L	30	30	REVERSE CURVE LEFT 						1		X														
			A	W1-5L	30	30		6.25								1		X								X			
			A	W7-3A	24	18		3.00																		X			
NB	2.892		D	R1-1	30	30		6.25								1		X						INSTALL GATEPOSTED STOP SIGN ON SOUTH SIDE OF PLAINFIELD BROOK RD	X				
NB	2.895		C	VR-017	24	24							1		X									TH-5, PLAINFIELD BROOK RD					
			C	N/A			TOWN PARKING REGULATION SIGN				1																		
			C	VR-017	24	30		5.00								1		X									E-141		
			C	N/A								1												RE-INSTALL TOWN'S PARKING REG SIGN BELOW LEGAL LOAD					
NB	2.905		D	R1-1	24	24									X									TH-5, PLAINFIELD BROOK RD					
			D	R1-1	30	30		6.25								1		X								X			
SIGN SUMMARY SHEET							SHEET TOTALS	38.00	0.00	2	2	2	5	0	0	5	75							PROJECT NAME: Hartford-East Montpelier VT14					
								SF	SF	EA	EA	EA	EA	EA	EA	EA		FT							PROJECT NUMBER: STPG SIGN(21)				
VERMONT AGENCY OF TRANSPORTATION							TOWN TOTALS	583.8	0.0	48.0	9.0	9.0	115	0.0	0.0	89	1335.0							FILE NAME: Barre Town.xls					
																									PROJECT MANAGER: N. Avery			PLOT DATE: 6/18/2009	
																							DESIGNED BY: A. Gamble			DRAWN BY: T. Guazzoni			
																								CHECKED BY: S. Menard			SHEET 125 OF 162		
																							BARRE TOWN SHEET 11						